
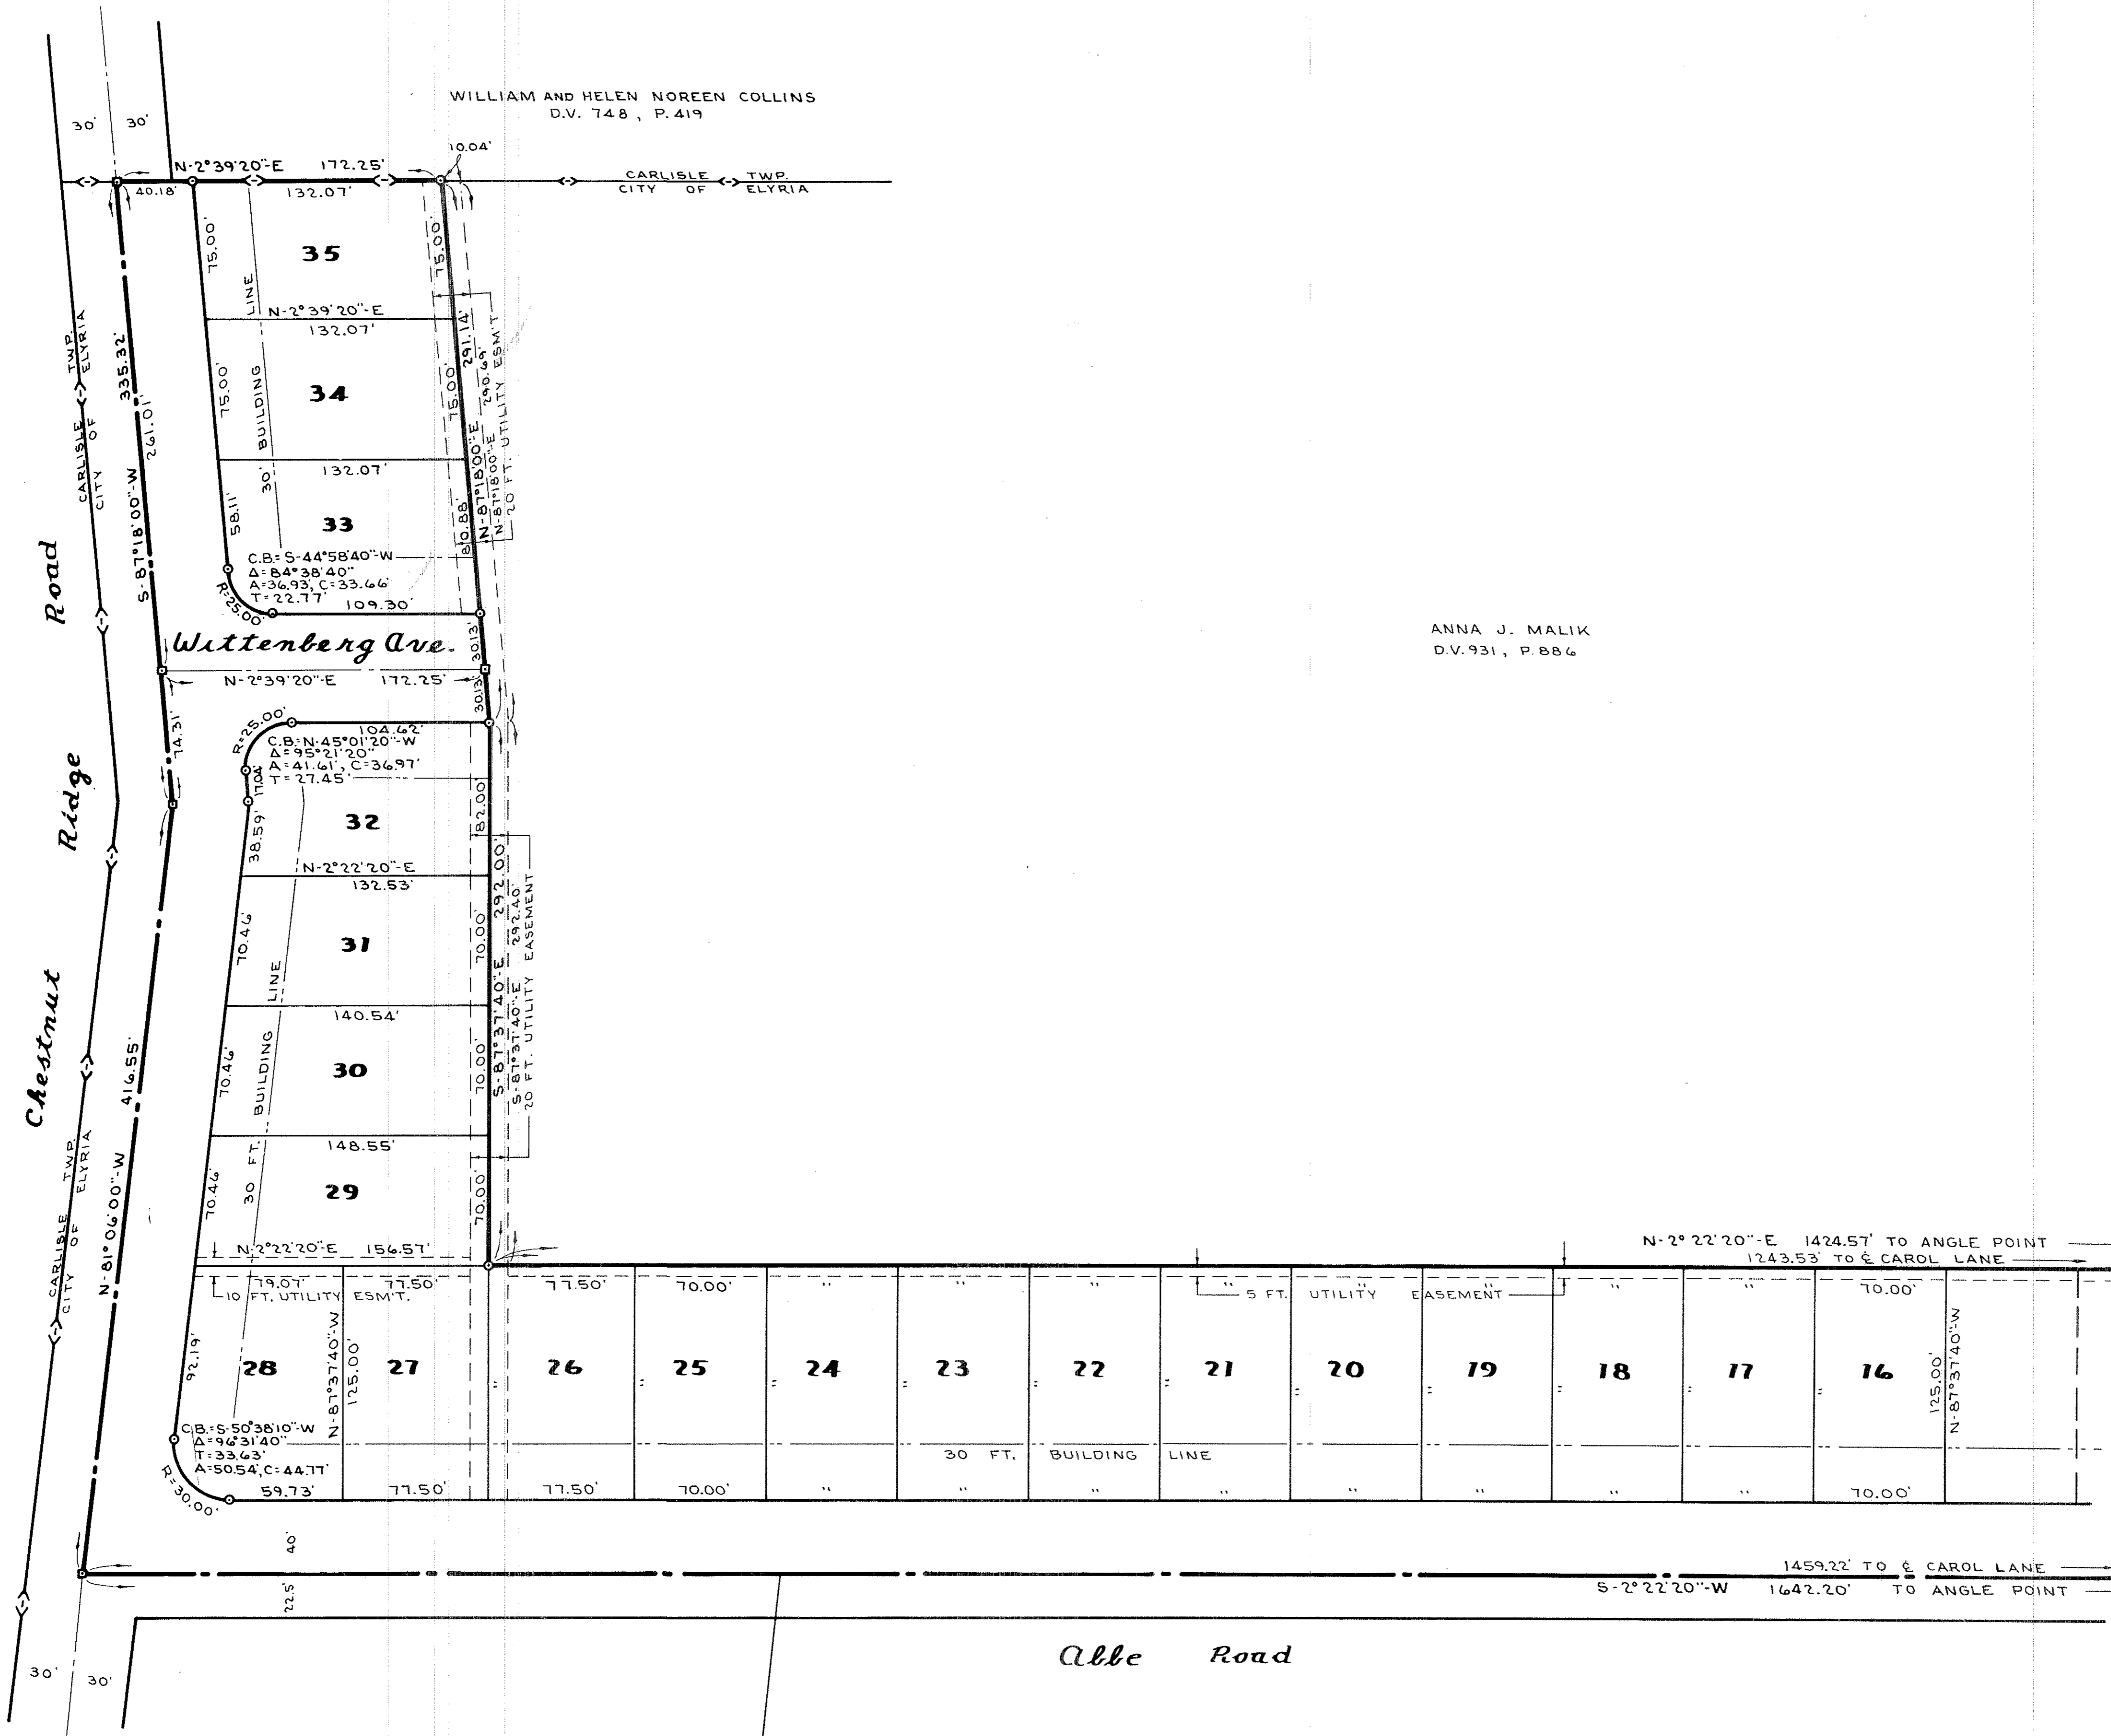


29/71

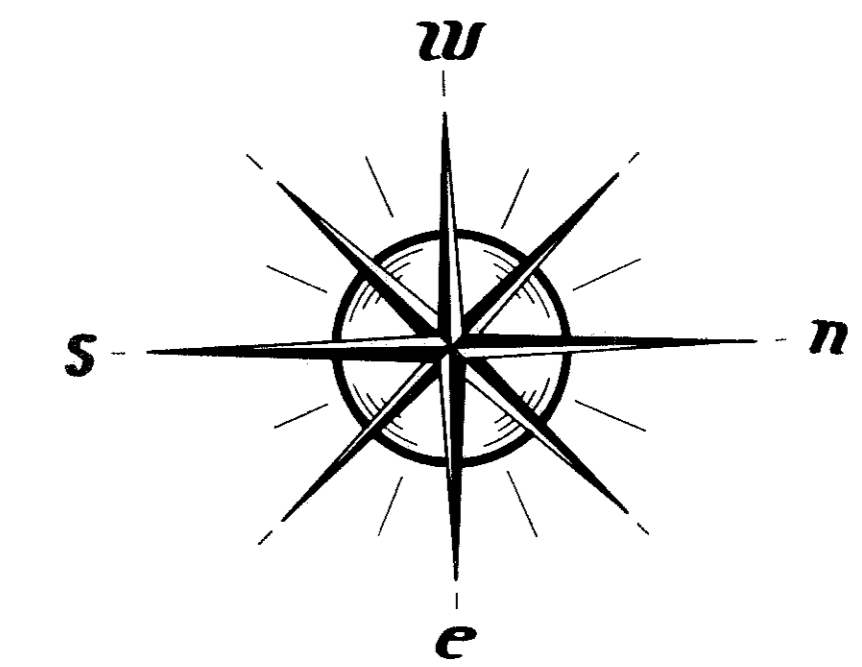

WILLIAM AND HELEN NOREEN COLLINS
D.V. 748, P. 419

ANNA J. MALIK
D.V. 931, P. 886

SEE SHEET 1 OF 2

TRANSFERRED
MAY 2 11
ALAN A. RICE
DEAN COUNTY REC.

29/71