

WE THE UNDERSIGNED OWNERS IN FEE SIMPLE OF THE LAND SHOWN ON THIS PLAT, HEREBY DEDICATED TO PUBLIC USE AS A LEGAL HIGHWAY, ALL THE LAND OWNED BY US LYING BETWEEN THE CENTERLINE OF CLARK ROAD AS EXISTING AND OCCUPIED JULY 9, 1974 AND A LINE EITHER SIDE PARALLEL THERETO AND 30 FEET THEREFROM.

THE WITHIN DEDICATION IS HEREBY APPROVED AND ACCEPTED.

STATE OF OHIO
COUNTY OF LORAIN SS
BEFORE ME A NOTARY PUBLIC IN AND FOR SAID COUNTY, PERSONALLY APPEARED THE AFOREMENTIONED:

W. M. Pinner
V. M. Pinner
J. F. Pinner
LORAIN COUNTY COMMISSIONERS
RESOLUTION NUMBER 75-206 DATE 3-13-75

FRED L. & KATHRYN R. PAINE Fred L. Paine Kathryn R. Paine
DEAN & JOYCE CLINE Dean Cline Joyce Cline
HELEN WAGNER Helen Wagner
JAMES D. & TAMA S. McALEESE


Harvey M. Holcomb
LORAIN COUNTY ENGINEER
DATE 3/12/75

JOHN E. & ANN F. NAGY John E. Nagy Ann F. Nagy
JOHN E. & MARGARET M. BAKER John E. Baker Margaret M. Baker
HARRY R. & NORMA J. BURKE Harry R. Burke Norma J. Burke
WILLIAM L. & LYNN D. DOBNEY William L. Dobney Lynn D. Dobney

HUNTINGTON TOWNSHIP TRUSTEES Louis A. Wilson Ronald E. Luning David W. Nesbitt

WHO ACKNOWLEDGE THE SIGNING OF THE FOREGOING INSTRUMENT TO BE THEIR FREE ACT AND DEED, IN TESTIMONY, WHEREOF I HAVE HERE UNTO SET MY HAND AND OFFICAL SEAL AT Wellington, OHIO THIS 1 DAY OF March 1975

NOTARY PUBLIC Louis A. Wilson MY COMMISSION EXPIRES Nov 3, 1976

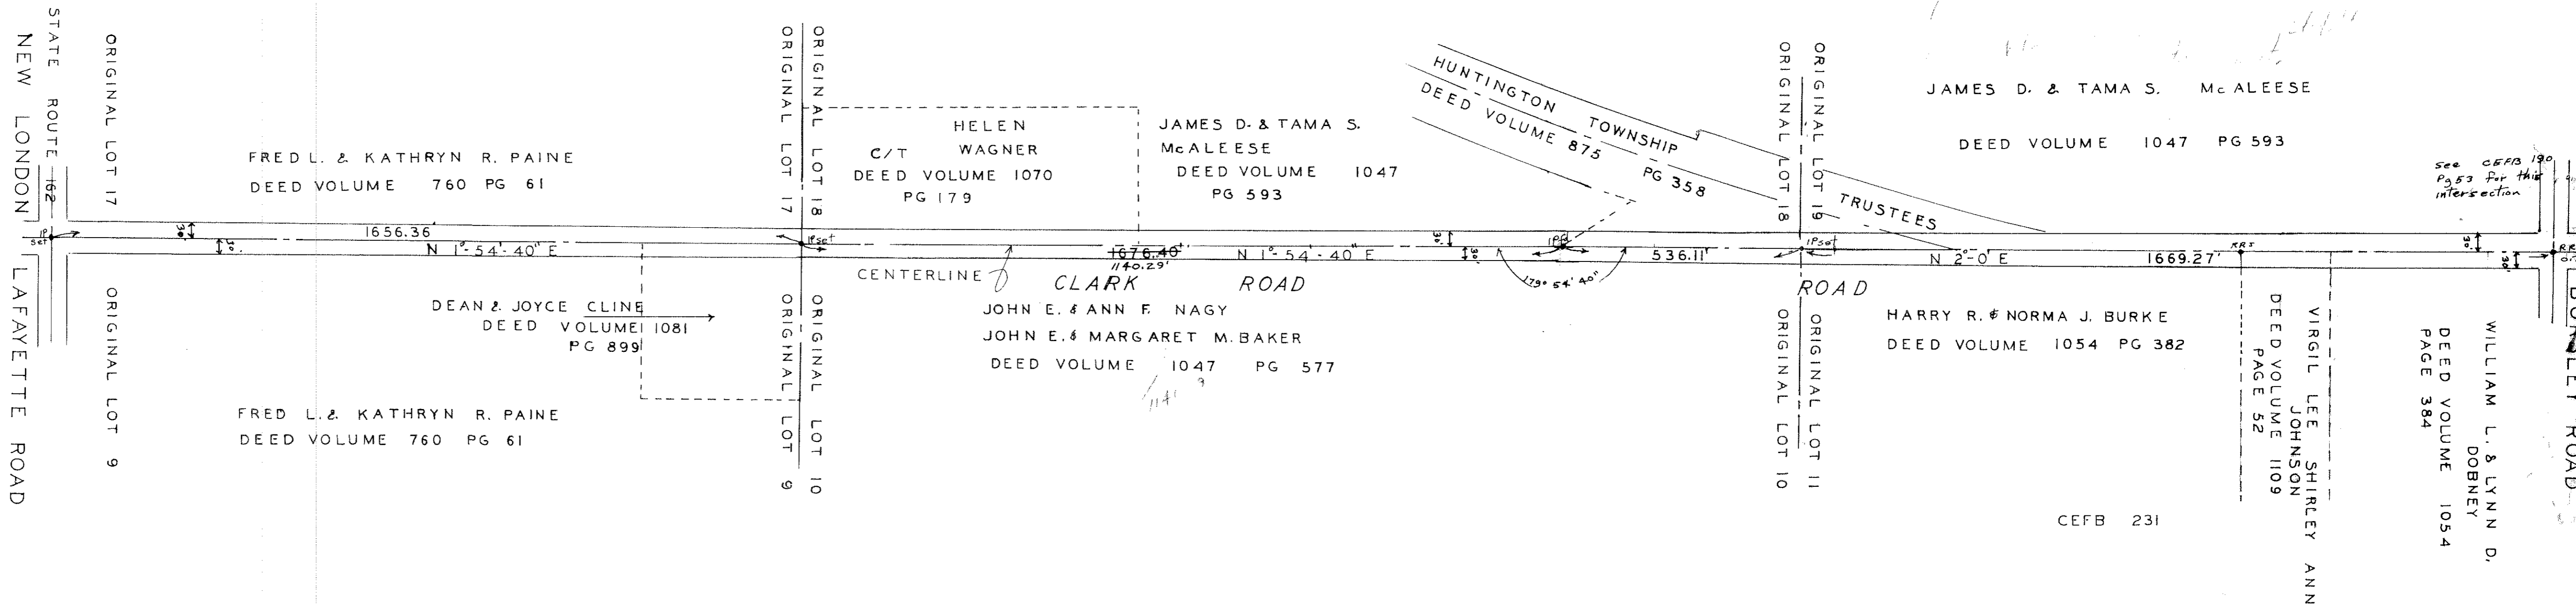

Certificate of Correction
Deed Vol 1133 Pg 648

BEARINGS USED FOR DESCRIBING ANGLES ONLY

RECORDED MARCH 24, 1975
PLAT 30 - 45

CLARK ROAD
DEDICATION PLAT
ORIGINAL LOTS 9, 10, 11, 17, 18, 19
TRACT 5
HUNTINGTON TOWNSHIP
LORAIN COUNTY, OHIO
SCALE 1"=200' JULY 1974

HARVEY M. HOLCOMB
LORAIN COUNTY ENGINEER

CHARLES WARYU
CHIEF DEPUTY

No fee

Return to L.W. Hall
Joy map Dept. - L.W.H.