


57

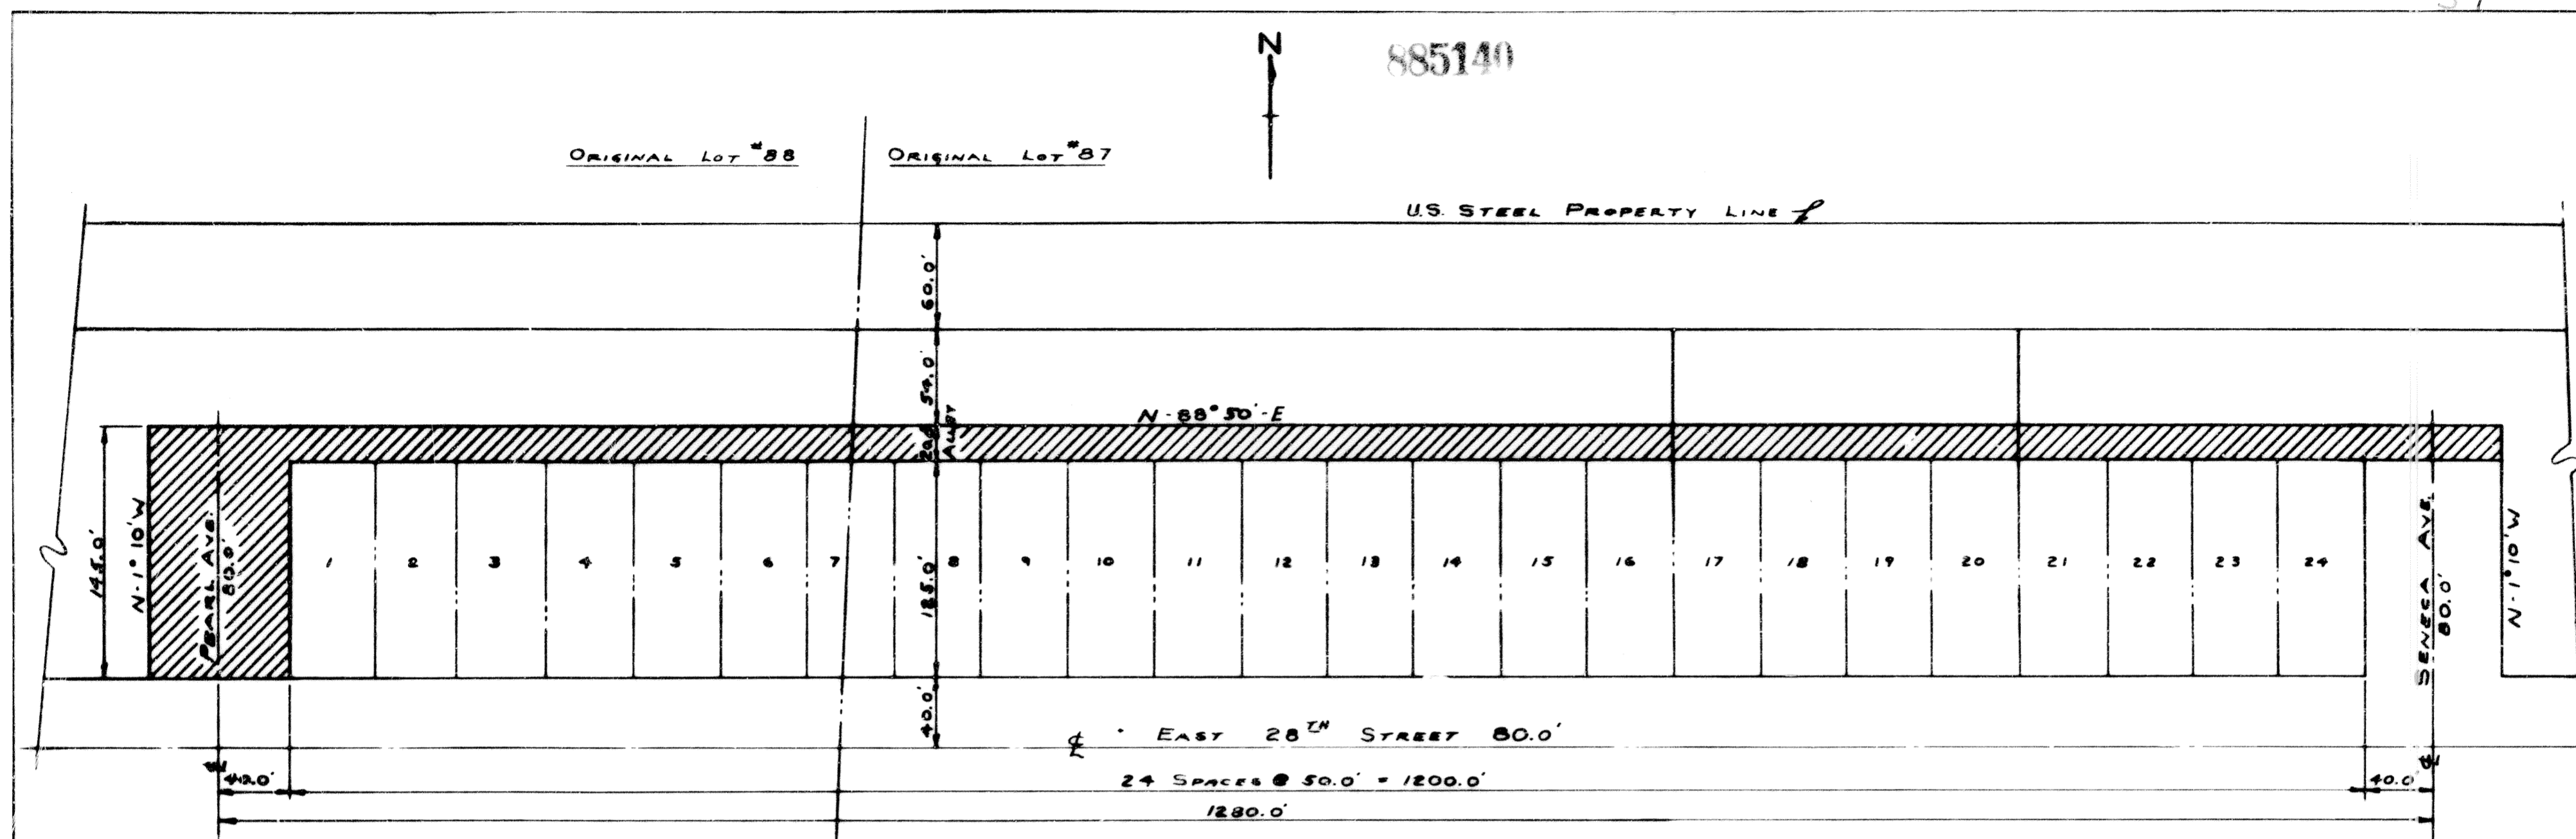

VACATION PLAT
OF
PEARL AVENUE AND NORTH ALLEY
IN ORIGINAL SHEFFIELD TOWNSHIP LOTS NO. 87 AND 88
CITY OF LORAIN • LORAIN COUNTY • OHIO

DISTANCES ARE EXPRESSED IN FEET AND DECIMAL THEREOF. ALL OF WHICH I CERTIFY TO BE CORRECT.

SCALE: 1"=50'
APRIL, 1974

BY: *Edward H. M. Quillen* 4113
REGISTERED SURVEYOR NO. 4113

APPROVED BY THE PLANNING COMMISSION OF THE CITY OF LORAIN
OHIO THIS _____ DAY OF _____, A.D. 1974



CHAIRMAN, PLANNING COMMISSION

THE CROSSMATCHED AREA OUTLINED HEREON IS VACATED AS A PUBLIC STREET AS PROVIDED IN ORDINANCE NO. _____ PASSED BY THE COUNCIL OF THE CITY OF LORAIN, OHIO, THE DAY OF _____, A.D. 1974 AND APPROVED BY THE MAYOR ON THE _____ DAY OF _____, A.D. 1974

CLERK

MAYOR

Received for Record JUN 26 1975
at 10:40 o'clock A.M. in RECORD.
PLAT VOL 30
PAGE 57
Dorothy L. Caser
Lorain County Recorder

4-14
BOX: LAND TITLE W.R.

