


898293

898293

3/13

DEDICATION PLAT FOR BURNS ROAD 47.50'

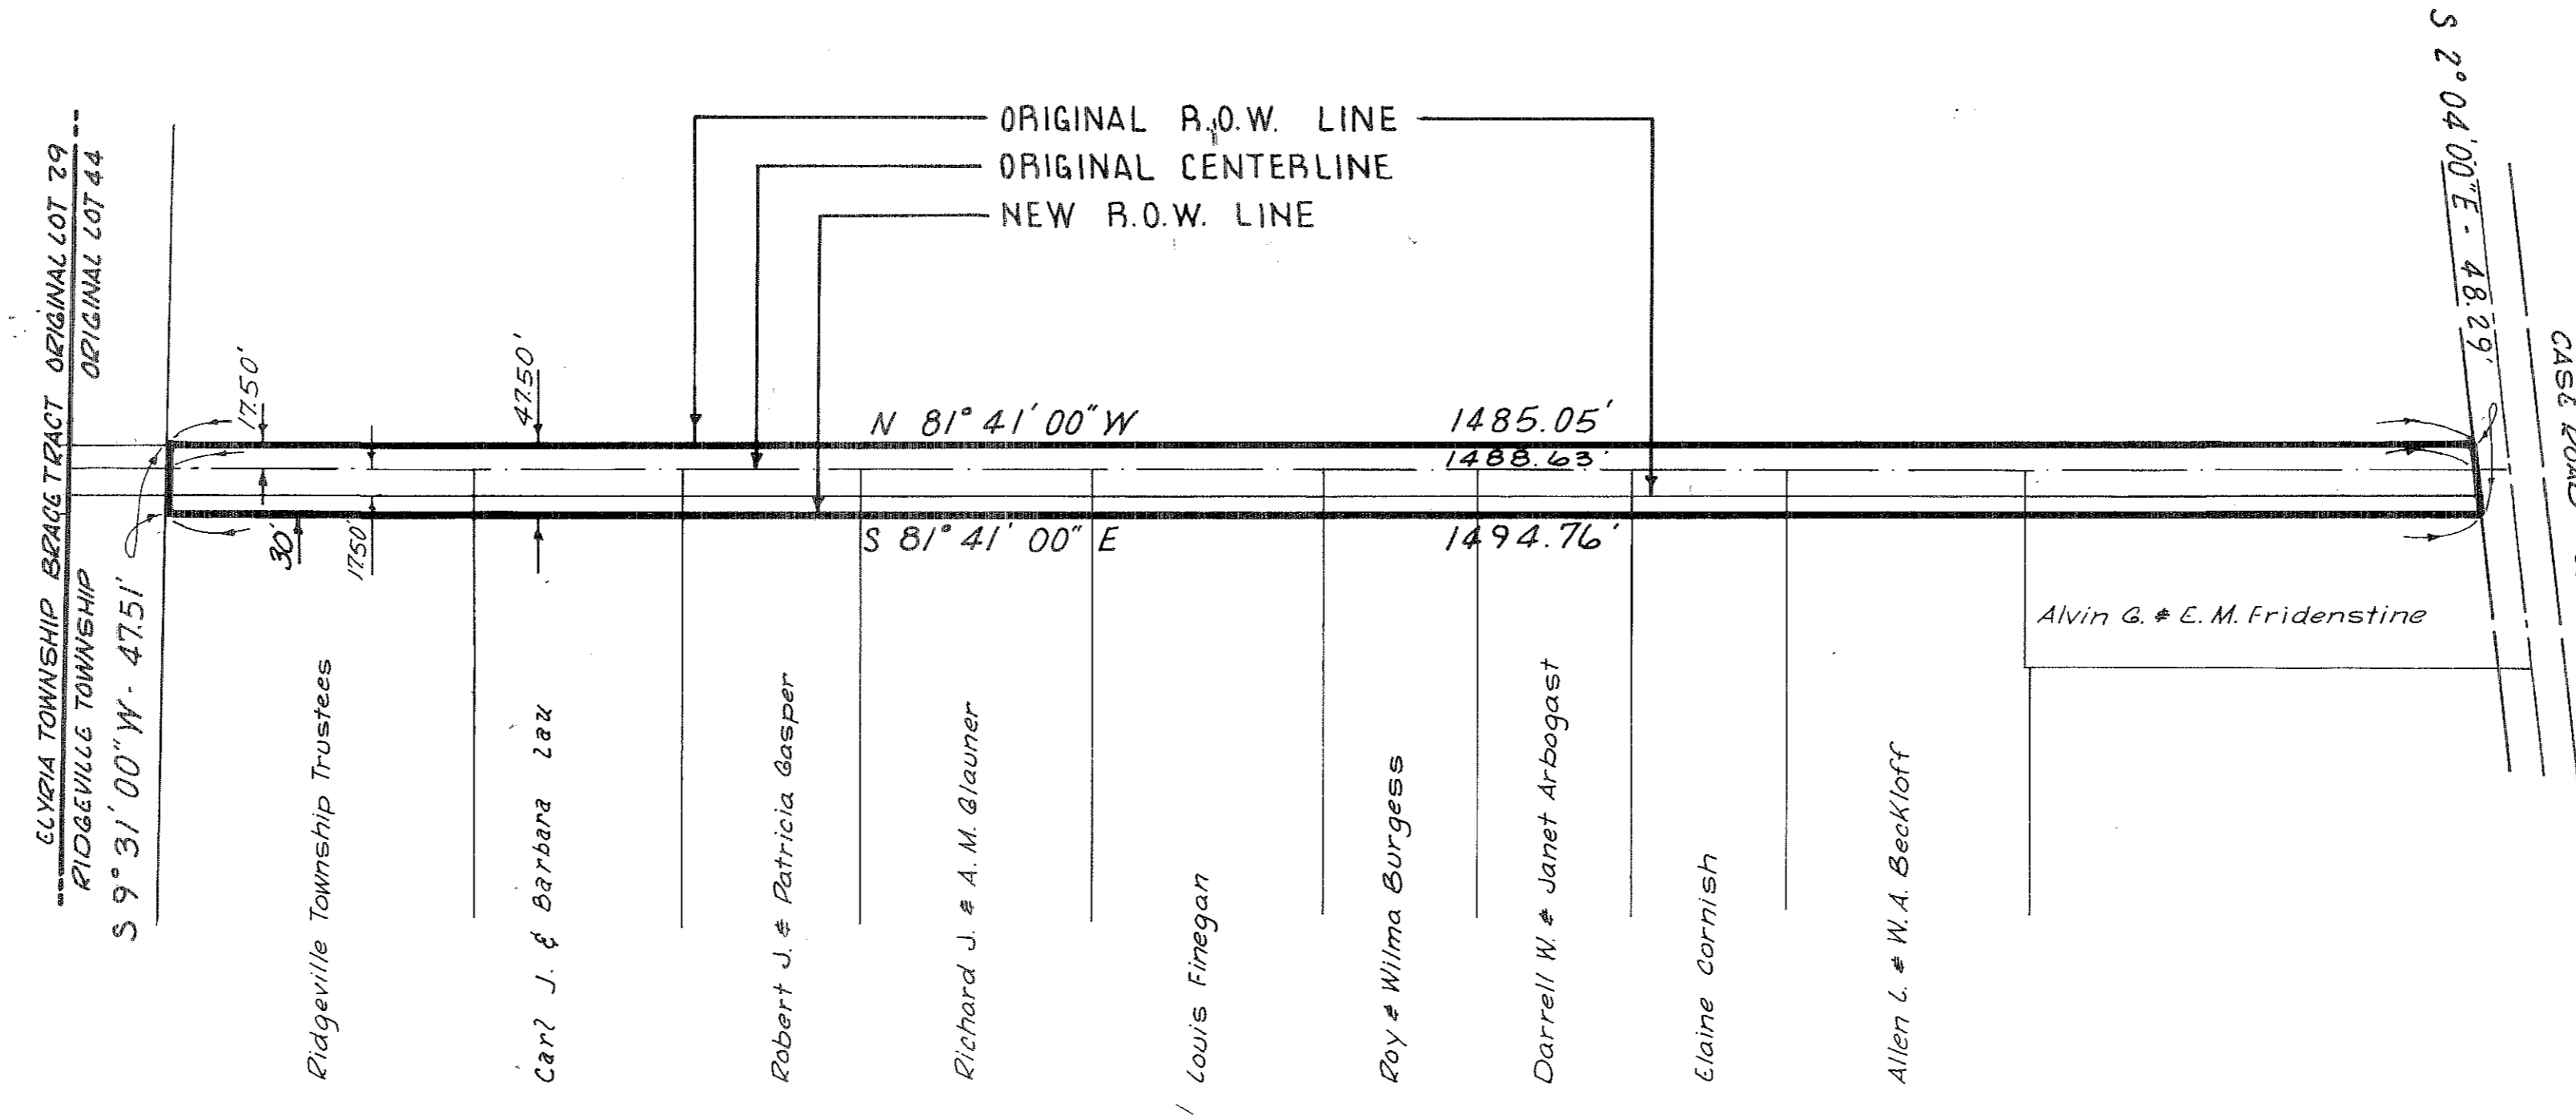

WE, THE UNDERSIGNED, OWNERS OF THE LAND SHOWN ON THIS PLAT, HEREBY DEDICATE TO PUBLIC USE FOR STREET AND PUBLIC UTILITY PURPOSES THE LAND SHOWN HEREON AS SHADED

<u>Ray E. Burgess</u>	<u>Elaine Cornish</u>	<u>Barbara Jean Bowen</u>
<u>Wilma J. Burgess</u>	<u>Robert J. Hansen</u>	<u>Fredie Lee Bowen</u>
<u>Richard J. Hansen</u>	<u>Patricia A. Dager</u>	
<u>Angela M. Blauner</u>	<u>Janet L. Arbogast</u>	
<u>Allen L. Beckloff</u>	<u>Darrell W. Arbogast</u>	
<u>Richard A. Beckloff</u>	<u>Carl J. Lax</u>	
<u>Allen L. Fridenstine</u>	<u>Barbara L. Lax</u>	
<u>Alvin L. Fridenstine</u>		

STATE OF OHIO, COUNTY OF LORAIN STATE SEAL BEFORE ME A NOTARY PUBLIC, IN AND FOR SAID COUNTY AND STATE, PERSONALLY APPEARED THE ABOVE SIGNED INDIVIDUALS WHO ACKNOWLEDGED THAT THEY DID SIGN THE FOREGOING INSTRUMENT AND THAT SUCH WAS THEIR FREE AND INDIVIDUAL ACT AND DEED.

Mary T. Stuart
NOTARY PUBLIC MY COMMISSION EXPIRES Jan. 22, 1974
WITNESSED BY: John E. Zwick

APPROVED BY THE COUNCIL OF THE CITY OF NORTH RIDGEVILLE THIS 7 DAY OF OCT., 1975 BY RESOLUTION NO. 361-75

APPROVED BY: Robert E. Klumpp
CITY ENGINEER REG. NO. 18758

RECEIVED FOR RECORD
AT 2:43 P. M.

NOV 24 1975
RECORDED BY LORAIN COUNTY RECORDER
PLAT 429S Page 13
LORAIN COUNTY RECORDER
17-28

BOX: LORAIN CO TITLE
J.S.

REV. NO.	DATE	REVISIONS	APPROVED BY
DEDICATION PLAT FOR BURNS ROAD 47.50' R.W. CITY OF NORTH RIDGEVILLE, LORAIN COUNTY KNOWN AS BEING PART OF ORIGINAL TOWNSHIP LOT 44			
SHEET	DRAWN BY	JOB NO.	FIELD BOOK
SCALE	NEFF & ASSOCIATES	429S	
1" = 100'	ELYRIA, OHIO 44035	DATE	JUNE 1973
REGISTERED CIVIL ENGINEERS & SURVEYORS			

3/13