


3/23

# ARLINGTON ACRES SUBDIVISION NO. 2 REVISED

PART OF ORIGINAL LOT 63 AMHERST TOWNSHIP  
LORAIN COUNTY

SCALE: 1 = 60' APRIL, 1975  
KENNETH CARNEY, REGISTERED SURVEYOR NO. 6267

911354

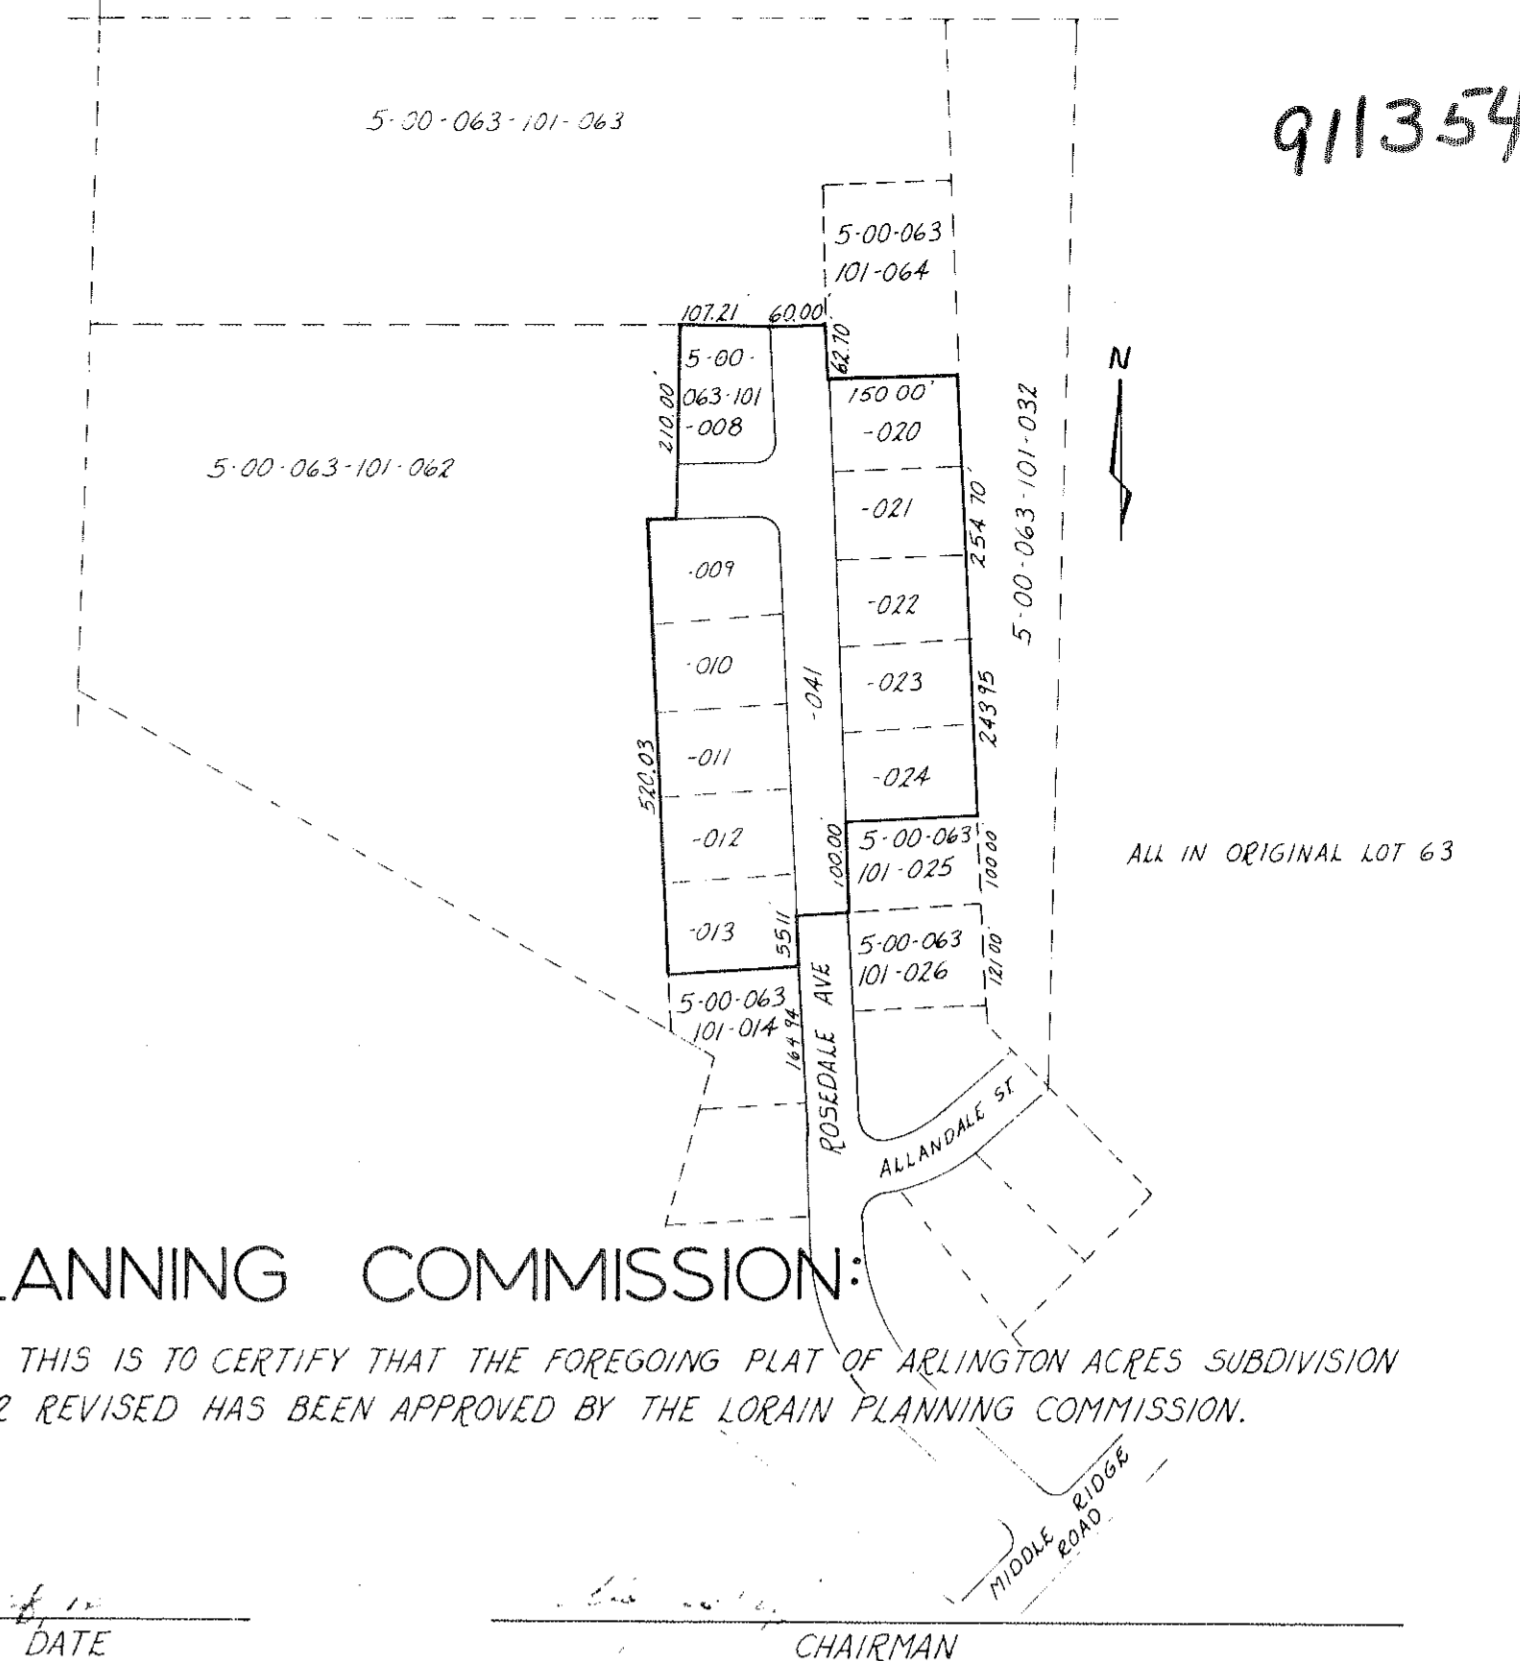

## PLANNING COMMISSION:

THIS IS TO CERTIFY THAT THE FOREGOING PLAT OF ARLINGTON ACRES SUBDIVISION NO. 2 REVISED HAS BEEN APPROVED BY THE LORAIN PLANNING COMMISSION.

\_\_\_\_\_  
DATE CHAIRMAN


## SURVEYOR'S CERTIFICATE:

THIS IS TO CERTIFY THAT THIS FOREGOING PLAT OF ARLINGTON ACRES SUBDIVISION NO. 2 REVISED WAS MADE AT THE REQUEST OF THE OWNERS, EDWARD J. GARGASZ & WANDA LEE GARGASZ, EMBRACING 4.9544 ACRES OF LAND, IN ORIGINAL LOT NO. 63 OF AMHERST TOWNSHIP, LORAIN COUNTY, OHIO. AT ALL POINTS THUS  $\bullet$  IRON PIN MONUMENTS WERE FOUND OR SET. ALL BEARINGS ARE ASSUMED AND ARE FOR THE PURPOSE OF DESCRIBING ANGLES ONLY, ALL OF WHICH I CERTIFY TO BE CORRECT.

ACREAGE IN LOTS 3.8754  
ACREAGE IN STREETS 1.0790  
TOTAL ACREAGE 4.9544

4/6/76  
DATE

*Kenneth P. Carney*  
REGISTERED SURVEYOR #6267

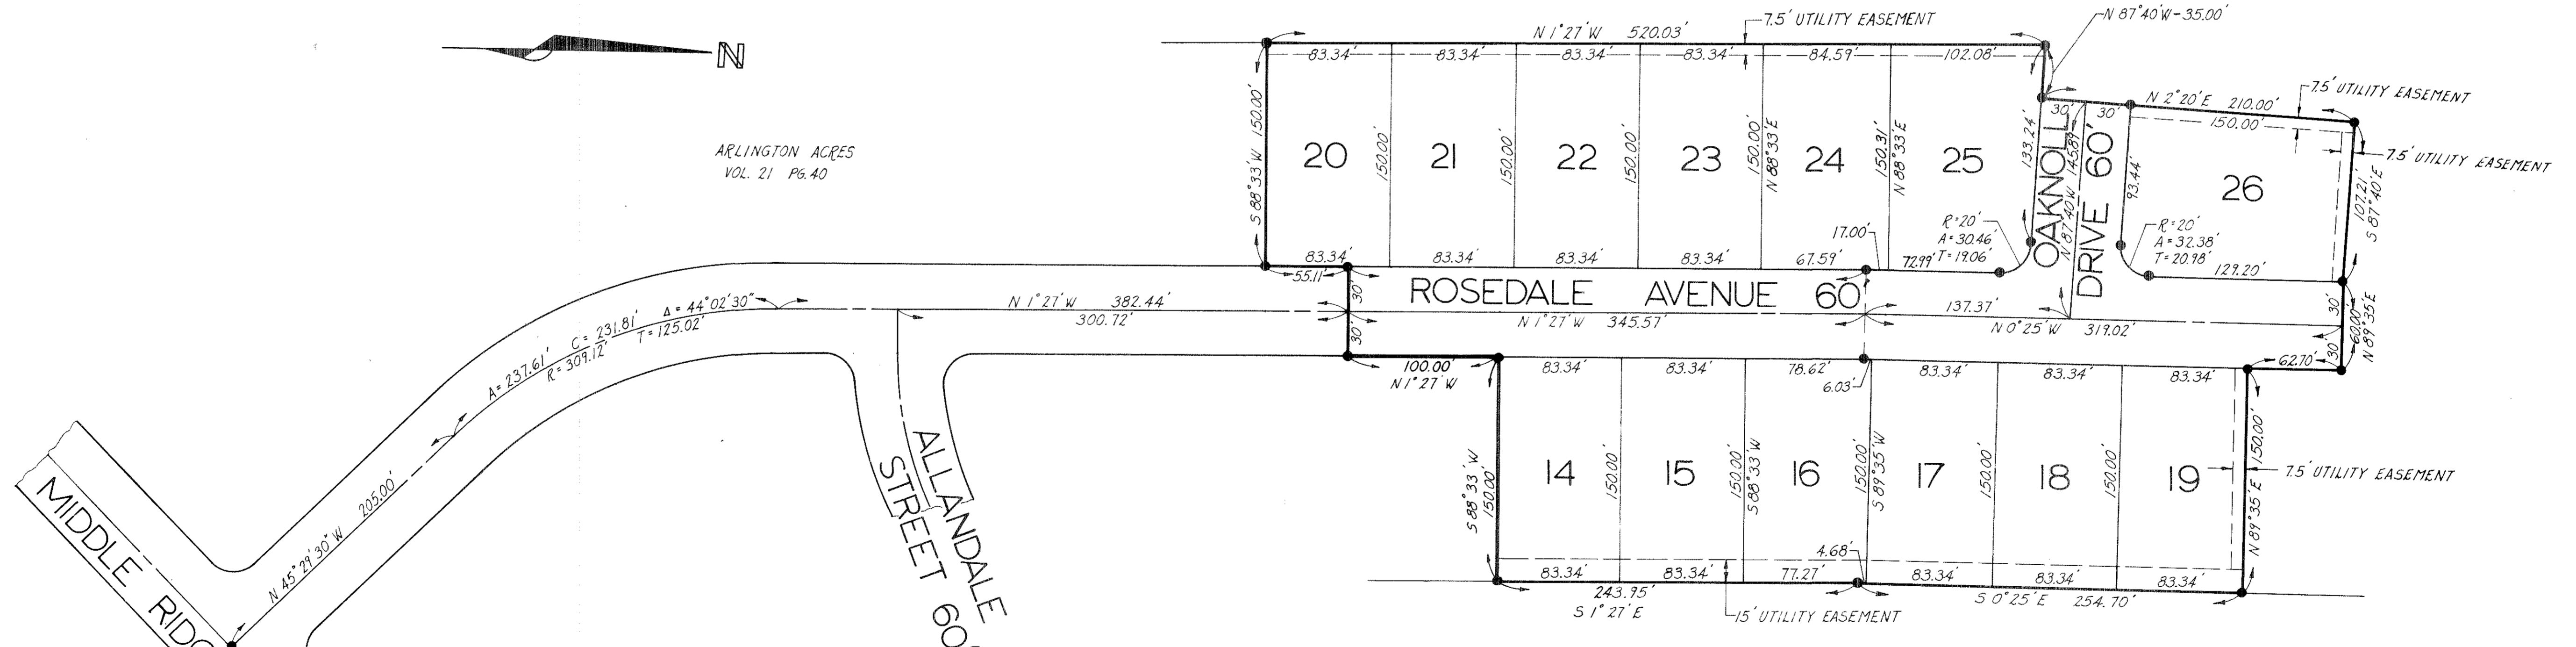

ARLINGTON ACRES  
VOL. 21 PG. 40

NEWTON W. & MARIE BECHTEL  
VOL. 1099 PG. 60

## OWNERS CERTIFICATE:

THIS IS TO CERTIFY THAT WE, EDWARD J. GARGASZ & WANDA LEE GARGASZ, OWNERS OF LANDS CONTAINED WITHIN THIS FOREGOING PLAT OF ARLINGTON ACRES SUBD. NO. 2 REVISED DO HEREBY ACCEPT SAME TO BE CORRECT AND DEDICATE FOREVER TO PUBLIC USE ROSEDALE AVENUE AND OAKNOLL DRIVE.

COUNTY OF LORAIN } 55  
STATE OF OHIO }

BEFORE ME, A NOTARY PUBLIC, IN AND FOR SAID COUNTY AND STATE, DID PERSONALLY APPEAR, EDWARD J. GARGASZ AND WANDA LEE GARGASZ, OWNERS OF LANDS CONTAINED WITHIN THIS FOREGOING PLAT OF ARLINGTON ACRES NO. 2 REVISED, WHO ACKNOWLEDGED THAT THEY DID SIGN THIS PLAT AND THAT IT WAS OF THEIR OWN FREE ACT AND DEED, IN TESTIMONY WHEREOF I HAVE HEREUNTO SET MY HAND AND OFFICIAL SEAL ON THIS 6th DAY OF MAY 1976.

MY COMMISSION EXPIRES 4-23-79

*Paul Thompson*  
NOTARY PUBLIC

TRANSFERRED  
IN COMPLIANCE WITH SEC. 515-202  
OHIO REV. CODE  
MAY 7 1976  
JULIAN A. FLJOR  
LORAIN COUNTY AUDITOR

MAY 7 1976  
Received for Record  
at 2:01 clock P.M. in REC. RECORD.  
VOL. 31  
Docthy L. Essex  
PAGE 23 Lorain County Recorder

*Edward J. Gargasz*  
EDWARD J. GARGASZ  
OWNER  
*Wanda Lee Gargasz*  
WANDA LEE GARGASZ  
OWNER

17.7.8  
Paul Thompson  
Lorain County title will be set up

31/23