

952172


952172

LOPERWOOD ESTATES NO. 2

PART OF ORIGINAL LAGRANGE TOWNSHIP LOT NO. 36
VILLAGE OF LAGRANGE — COUNTY OF LORAIN
STATE OF OHIO

SCALE: 1"=100'

DECEMBER 1976

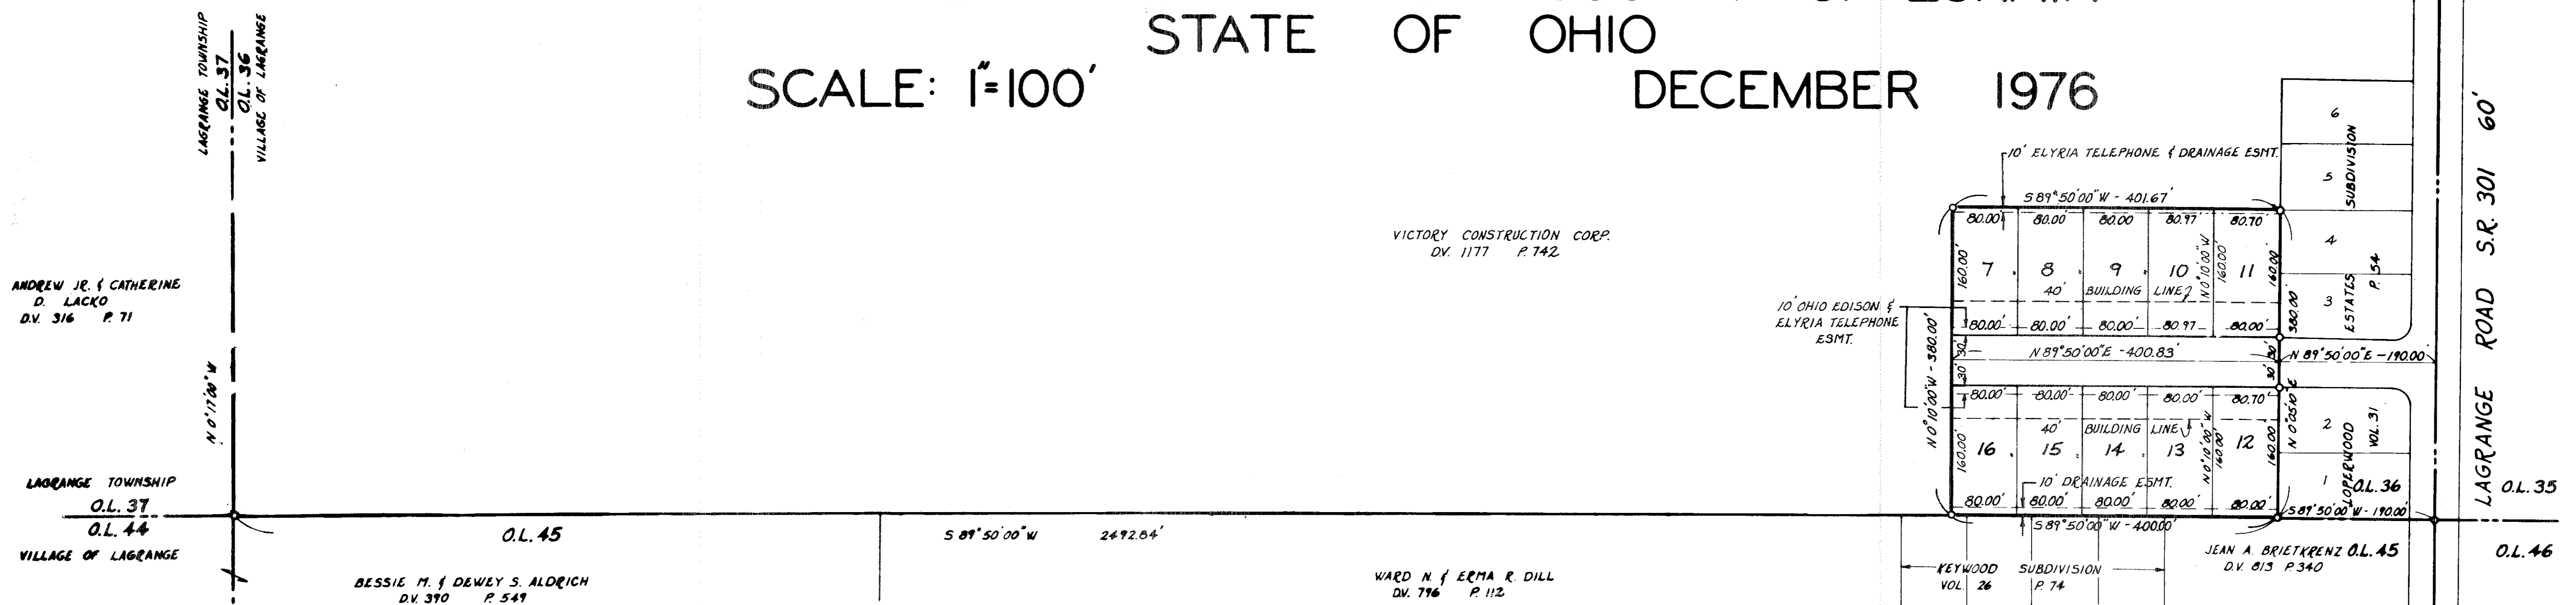

ANDREW JR. & CATHERINE D. LACKO
DV. 316 P. 71


VICTORY CONSTRUCTION CORP.
DV. 1177 P. 742

10 OHIO EDISON & ELYRIA TELEPHONE ESMT.

BESSIE M. & DEWEY S. ALDRICH
DV. 390 P. 549

WARD N. & ERMA R. DILL
DV. 716 P. 112

JEAN A. BRIETKRENZ O.L. 45
DV. 813 P. 340

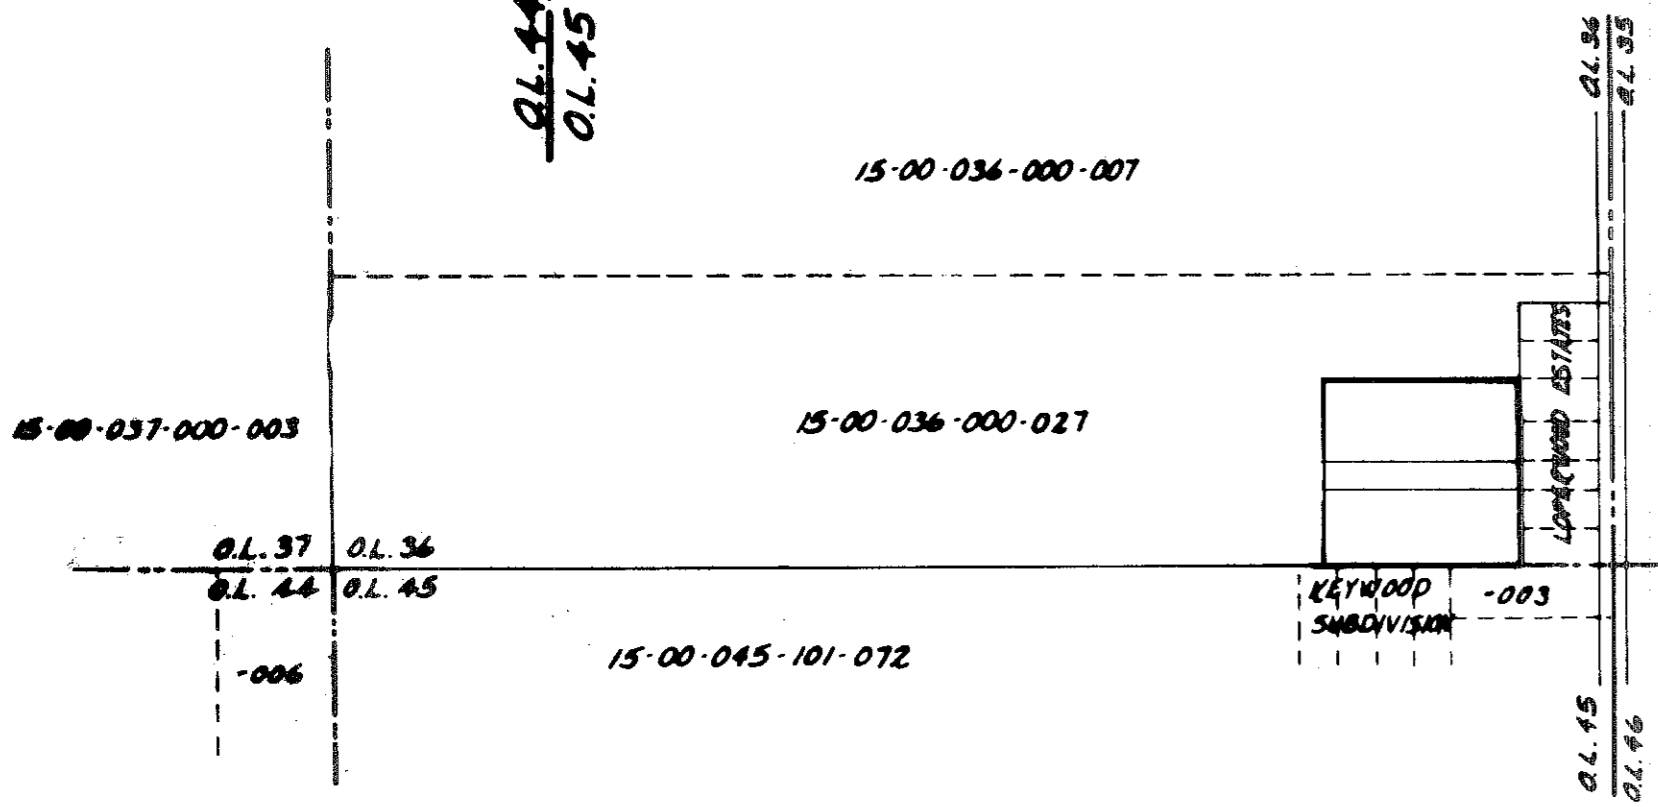

CITY COUNCIL
THIS IS TO CERTIFY THAT THE FOREGOING PLAT OF LOPERWOOD ESTATES NO. 2 IS HEREBY APPROVED BY THE COUNCIL OF THE VILLAGE OF LAGRANGE FOR RECORDING PURPOSES ONLY.

June 9, 1977
DATE
Sherman J. Smith
CLERK OF COUNCIL
John C. Behner
MAYOR

PLANNING COMMISSION
THIS IS TO CERTIFY THAT THE FOREGOING PLAT OF LOPERWOOD ESTATES NO. 2 IS HEREBY APPROVED BY THE PLANNING COMMISSION OF THE VILLAGE OF LAGRANGE.

3/24/77
DATE
Frank Wilho
Ray Hill
VILLAGE OF LAGRANGE PLANNING COMMISSION

TRANSFERRED THIS DAY OF JUN 28 1977
JULIAN A. PIJOR
LORAIN COUNTY AUDITOR
LORAIN COUNTY AUDITOR

FILED FOR RECORD THIS DAY OF 1977
AT O'CLOCK M.

RECORDED THIS DAY OF 1977 IN PLAT VOLUME
PAGE NO

LORAIN COUNTY RECORDER

OWNERS CERTIFICATE
THIS IS TO CERTIFY THAT VICTORY CONSTRUCTION CORP., BEING THE UNDERSIGNED OWNER OF ALL THE LANDS EMBRACED WITHIN THE BOUNDARIES OF LOPERWOOD ESTATES NO. 2, DO HEREBY ACKNOWLEDGE THAT THE FOREGOING PLAT CORRECTLY REPRESENTS THEIR SUBDIVISION OF THE LANDS SHOWN HEREON AND DOES HEREBY ACCEPT THE SAME AND DEDICATES TO PUBLIC USE LOPERWOOD LANE AND EASEMENTS SHOWN THEREON.

Robert S. Loper
PRESIDENT
Marilyn L. Loper
SECRETARY

COUNTY OF LORAIN } S.S.
STATE OF OHIO }

THIS IS TO CERTIFY THAT BEFORE ME, A NOTARY PUBLIC IN AND FOR SAID COUNTY AND STATE, DID PERSONALLY APPEAR THE ABOVE NAMED ROBERT S. LOPER AND MARILYN L. LOPER, WHO ACKNOWLEDGED THE SIGNING OF THIS PLAT TO BE THEIR OWN FREE ACT AND DEED.

IN TESTIMONY WHEREOF, I HAVE HEREUNTO SET MY HAND AND OFFICIAL SEAL THIS 6 DAY OF Jun 1977

MY COMMISSION EXPIRES 8-27-79
Ella J. Roggeby
NOTARY PUBLIC

MORTGAGEES CERTIFICATE
THIS IS TO CERTIFY THAT NORTHERN SAVINGS AND LOAN COMPANY, AS REPRESENTED BY THE UNDERSIGNED, MORTGAGEE OF LANDS WITHIN LOPERWOOD ESTATES NO. 2, HAVING EXAMINED THE SAID PLAT, DO HEREBY ACCEPT THE SAME TO BE CORRECT AND DEDICATE TO PUBLIC USE LOPERWOOD LANE AND EASEMENTS SHOWN THEREON.

Dwight Hubbard
President
Sheila Hubbard
Secretary


COUNTY OF LORAIN } S.S.
STATE OF OHIO }

THIS IS TO CERTIFY THAT BEFORE ME, A NOTARY PUBLIC IN AND FOR SAID COUNTY AND STATE, DID PERSONALLY APPEAR THE ABOVE NAMED REPRESENTATIVES OF NORTHERN SAVINGS AND LOAN COMPANY, WHO ACKNOWLEDGED THE SIGNING OF THIS PLAT TO BE THEIR OWN FREE ACT AND DEED.

IN TESTIMONY WHEREOF, I HAVE HEREUNTO SET MY HAND AND OFFICIAL SEAL THIS 30 DAY OF May 1977

MY COMMISSION EXPIRES March 3 1978

Notary Public

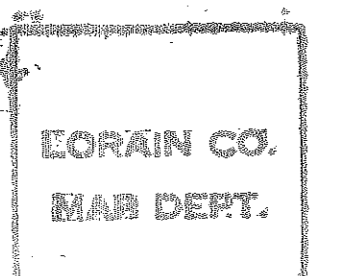

JUN 28 1977
RECORDED
Lorain County Recorder

Box: Lorain Co. Title

17.28