


953165

953165


THIS PLAT CONTAINS
 4.907 ACRES IN HOLLOW LAKE SUBDIVISION NO. 1
 0.981 ACRES IN HOLLOW LAKE COURT
 ACREAGE IN SUB LOTS, EXCLUSIVE OF STREET
 ARE AS FOLLOWS - 0.232 AC. IN INDIAN HOLLOW ROAD

SUB LOT	1	-	0.430	AC.	
"	"	2	-	0.462	"
"	"	3	-	0.910	"
"	"	4	-	0.843	"
"	"	5	-	0.514	"
"	"	6	-	0.535	"
1.242		AC. IN SEC. 14			
3.665		AC. IN SEC. 15			

ZONING - RESIDENTIAL - SINGLE FAMILY

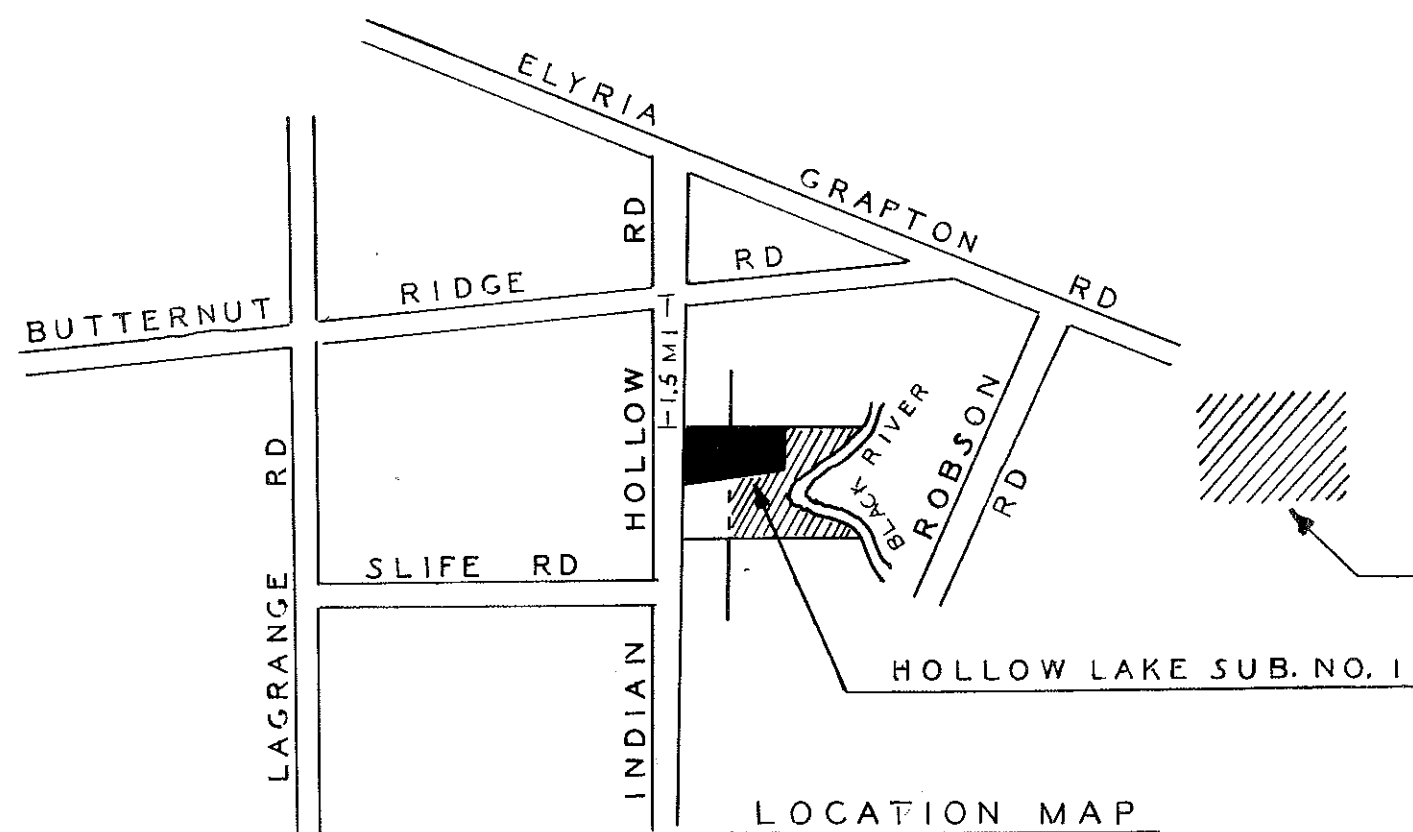

INDICATES BALANCE OF LAND OF HURD CONSTRUCTION COMPANY INC.

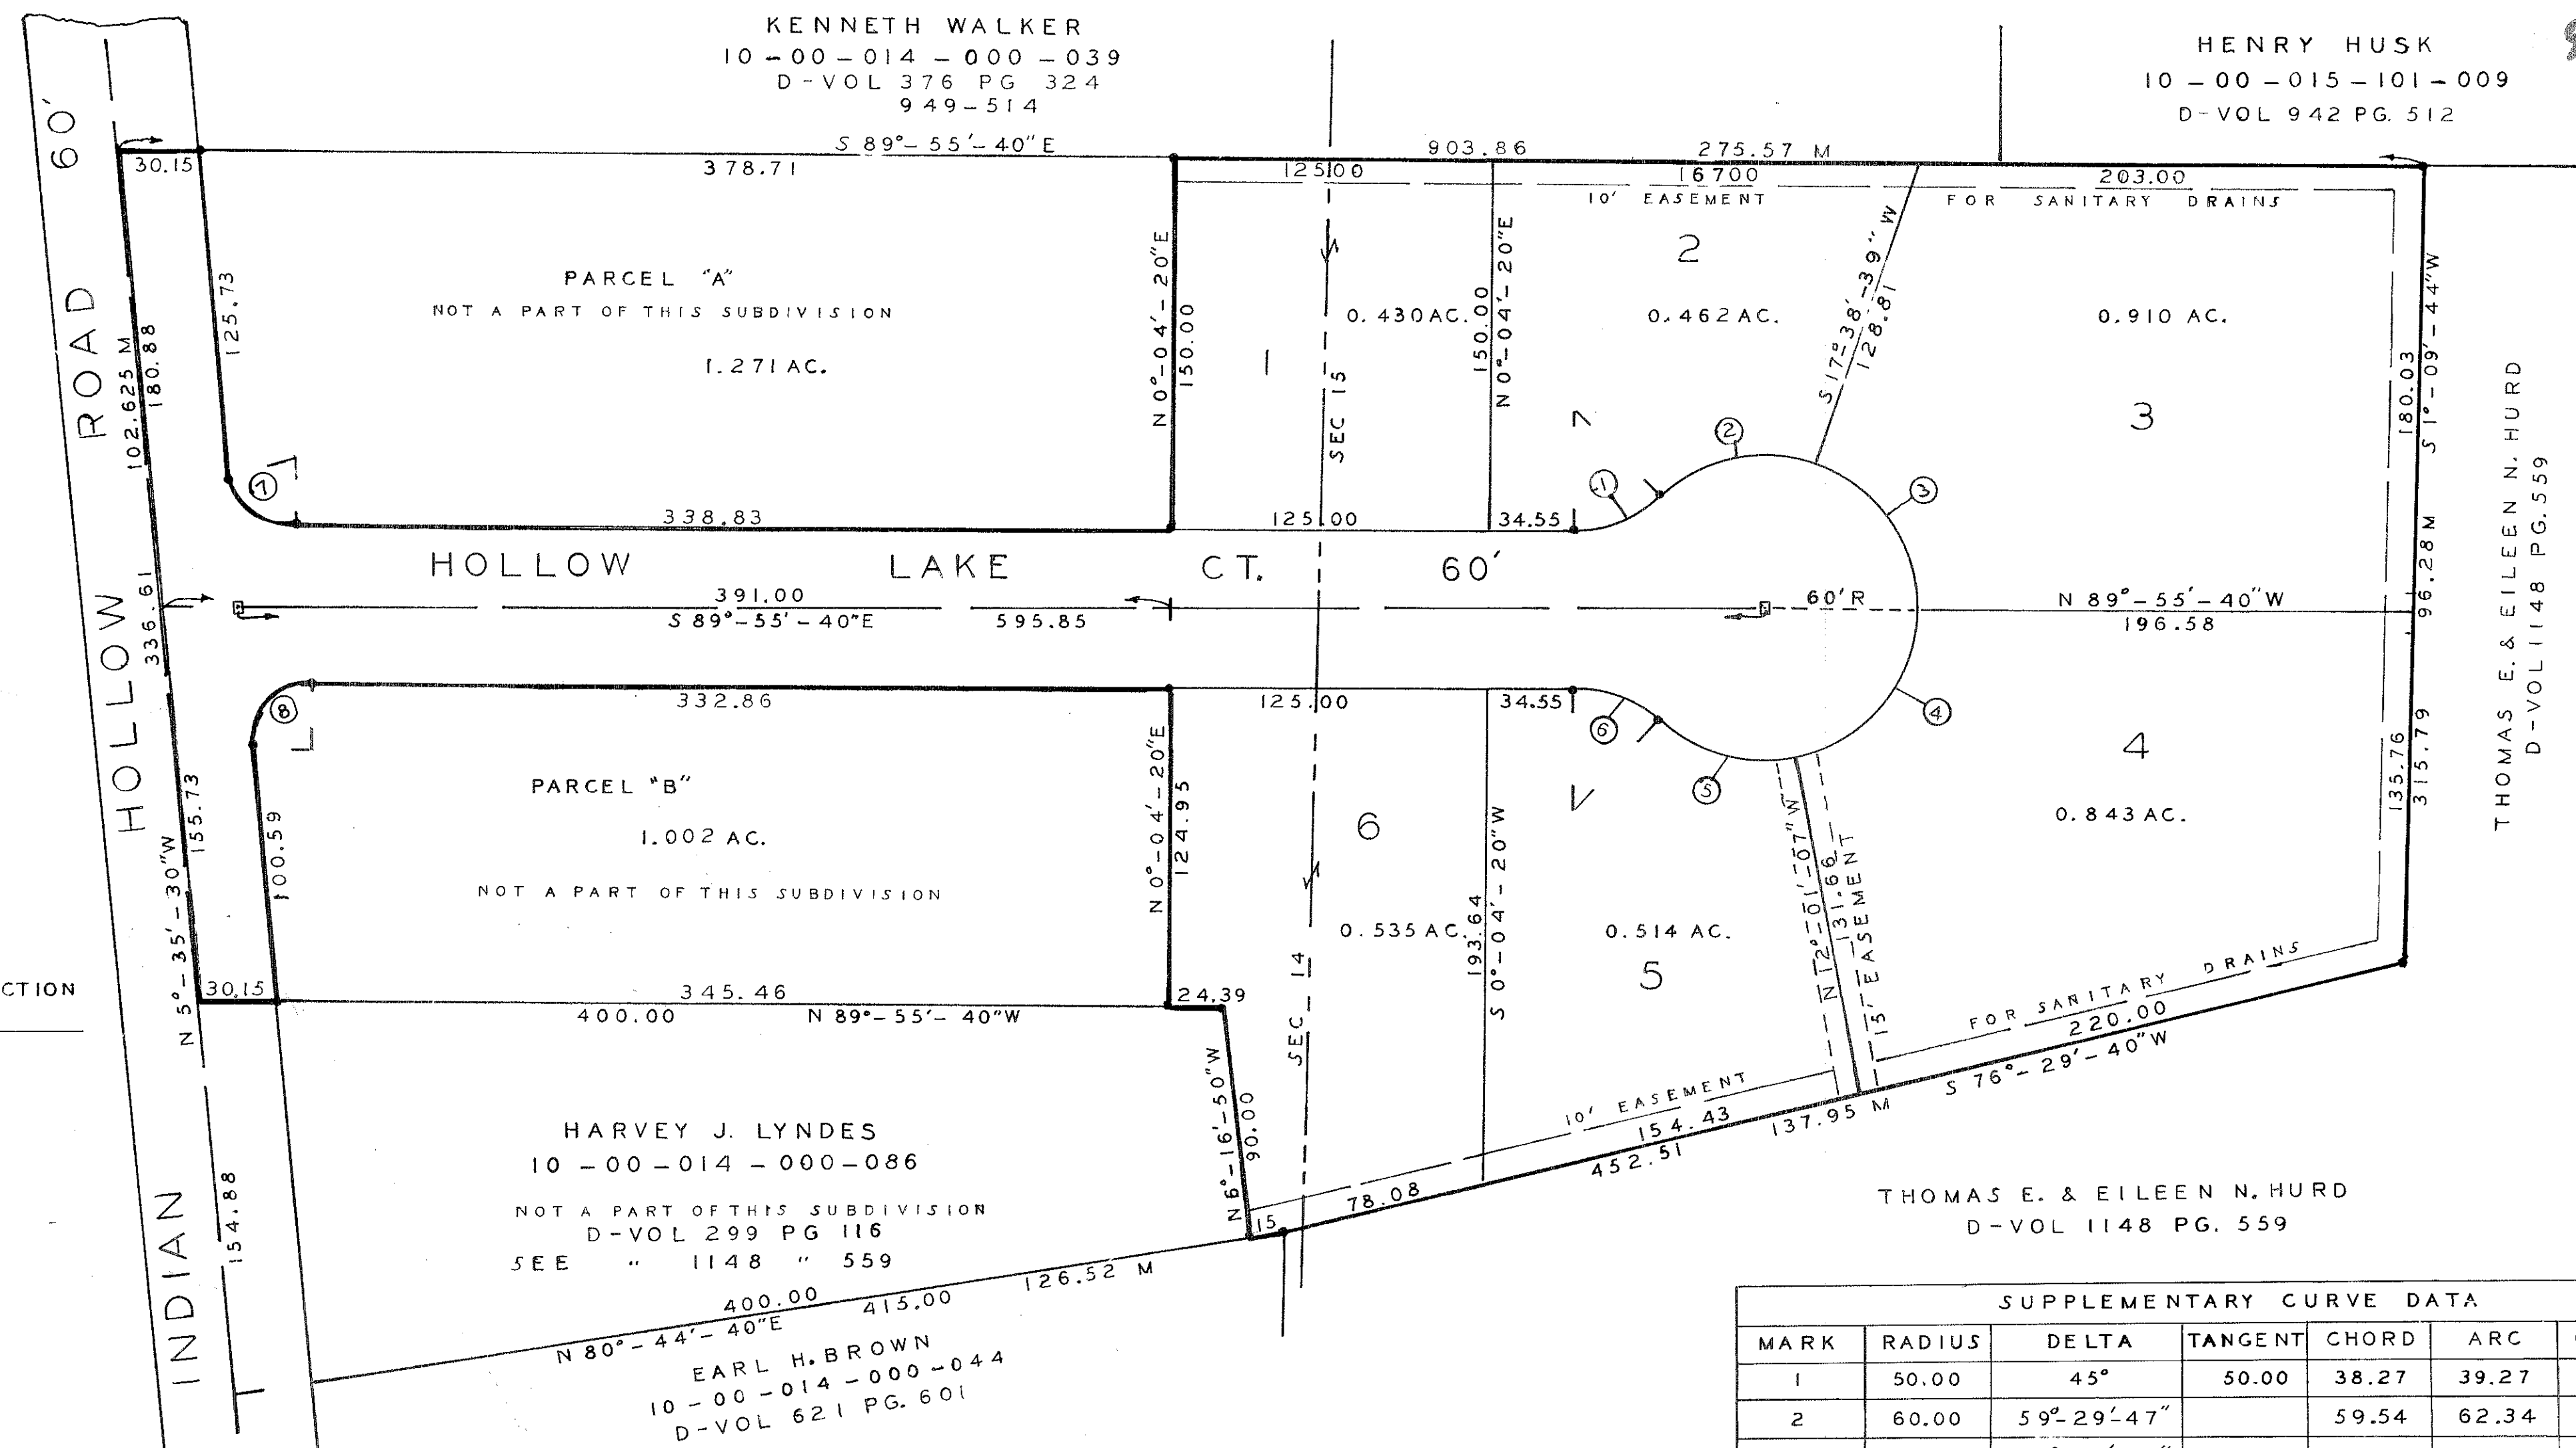

HOLLOW LAKE SUBDIVISION NO. 1
 PART OF ORIGINAL SECTION 14 & 15
 CARLISLE TOWNSHIP, LORAIN COUNTY, OHIO
 JULY 1976 SCALE 1" = 50'

PLANNING COMMISSION
 APPROVED BY THE ELYRIA CITY PLANNING COMMISSION
 THIS 12 DAY OF August 1976

James L. Austin
 CHAIRMAN

BOARD OF HEALTH
 APPROVED BY THE LORAIN COUNTY BOARD OF HEALTH
 THIS 15 DAY OF June 1977.

Walter Brown
 SECRETARY

TOWNSHIP TRUSTEES
 APPROVED BY THE CARLISLE TOWNSHIP TRUSTEES
 THIS 14 DAY OF Nov 1976.

Edmund J. Smith Jr.
 CHAIRMAN

COUNTY ENGINEER
 APPROVED BY THE LORAIN COUNTY ENGINEER
 THIS 13 DAY OF June 1977.

Lawrence V. McElhinney
 LORAIN COUNTY ENGINEER

RECEIVED FOR RECORD AT JUL 8 1977 1977.
 RECORDED IN LORAIN COUNTY RECORDS IN PLAT VOL. 32 PAGE 42
 at 10:15 A.M.
Dorothy Essex
 LORAIN COUNTY RECORDER

CITY ENGINEER
 APPROVED BY THE ELYRIA CITY ENGINEER
 THIS 13 DAY OF June 1977.
Lanny J. Shippy
 ELYRIA CITY ENGINEER

OWNERS ACCEPTANCE
 WE, THE UNDERSIGNED, PRESIDENT AND SECRETARY OF HURD CONSTRUCTION COMPANY INC., HEREBY CERTIFY THAT THE ABOVE PLAT CORRECTLY REPRESENTS THEIR HOLLOW LAKE SUBDIVISION NO. 1, A SUBDIVISION OF LOTS 1 THRU 6 INCLUSIVE AND HEREBY ACKNOWLEDGE THIS PLAT OF SAME AND DEDICATE TO PUBLIC USE HOLLOW LAKE COURT.
 IN WITNESS THEREOF, THE UNDERSIGNED HAVE HEREUNTO SET THEIR HANDS THIS 9 DAY OF May 1977.

WITNESS *Diane Jackson* *Thomas E. Hurd*
Thomas E. Hurd PRESIDENT
Eileen N. Hurd SECRETARY

COUNTY OF LORAIN) S.S.
 STATE OF OHIO)
 BEFORE ME, A NOTARY PUBLIC, IN AND FOR SAID COUNTY AND STATE PERSONALLY APPEARED THE ABOVE SIGNED PRESIDENT AND SECRETARY OF HURD CONSTRUCTION COMPANY INC., OWNERS, WHO ACKNOWLEDGED THE SIGNING OF THIS INSTRUMENT TO BE THEIR FREE ACT AND DEED.
 I HEREBY SET MY HAND AND OFFICIAL SEAL, THIS 9 DAY OF May 1977.

Patricia L. Kelly
 NOTARY PUBLIC

MY COMMISSION EXPIRES April 25, 1980

MARK	RADIUS	DELTA	TANGENT	CHORD	ARC	CH BEARING
1	50.00	45°	50.00	38.27	39.27	N 67°-34'-23"E
2	60.00	59°-29'-47"		59.54	62.34	N 77°-54'-04"E
3	60.00	72°-25'-41"		70.89	75.85	N 36°-08'-27"W
4	60.00	77°-54'-33"		75.43	81.59	N 39°-02'-18"E
5	60.00	54°-01'-07"		54.46	56.57	S 75°-01'-38"E
6	50.00	45°	50.00	38.27	39.27	S 67°-25'-43"E
7	27.60	84°-20'-10"	25.00	37.06	40.63	N 47°-46'W
8	22.64	95°-39'-50"	25.00	33.56	37.80	S 42°-14'-05"W

SURVEYORS CERTIFICATE
 I HEREBY CERTIFY THAT I HAVE SURVEYED THE LAND SHOWN AS SUB LOTS 1 THRU 6 ON THIS PLAT AND THAT THIS PLAT IS A CORRECT REPRESENTATION OF THE SAME.
 IRON MONUMENTS WERE FOUND OR SET AT ALL POINTS INDICATED THUS • DIMENSIONS ARE EXPRESSED IN FEET AND DECIMAL PARTS THEREOF. BEARINGS ARE TO AN ASSUMED MERIDIAN AND ARE FOR THE PURPOSE OF DESCRIBING ANGLES ONLY.
 ALL OF WHICH I CERTIFY TO BE CORRECT.

William L. Fox
 WILLIAM L. FOX NO. 5878
 REGISTERED SURVEYOR
 JUL 6 1977
 JACOB A. PEJON
 LORAIN COUNTY AUDITOR
 STATE OF OHIO
 WILLIAM L. FOX
 NO. 5878
 REGISTERED PROFESSIONAL SURVEYOR

LORAIN CO.
 MAR DEPT.

REV. NO.	DATE	REVISIONS	APPROVED BY
		REVISED STORM EASEMENT LOCATION FROM S/L 3 & 4 TO S/L 4 & 5	

SHEET 1 OF 1	DRAWN BY M W J	JOB NO. 76016	FIELD BRGP
SCALE 1" = 50'	DATE	AUG. 1976	
REGISTERED CIVIL ENGINEERS & SURVEYORS			

17.28
 Call: Neff & Assoc.
 S.A.