

LOCATION OF PROPERTY  
CITY OF AMHERST  
LORAIN COUNTY  
ORIGINAL LOT 40  
BROWNHELM TOWNSHIP

AMHERST TWP

OWNER OF PROPERTY: ROUTE 58 CORP.

AREA OF LAND TO BE DEDICATED TO PUBLIC USE = 1.1570 ACRES (BLOCK "A")

APPROVED:

*Paul J. DeSola*  
CHM OF PLANNING COMMISSION  
*Richard A. Handberg* 7-28-76  
CITY ENGINEER  
*Dennis R. Clota*  
PRES. OF CITY COUNCIL  
*David A. Taylor* 8/22/77  
DIRECTOR OF PUBLIC SERVICE

OWNERS CERTIFICATE

THIS IS TO CERTIFY THAT WE, RT 58 CORP, OWNERS OF THE LANDS CONTAINED WITHIN THIS FOREGOING PLAT OF LIBERTY SQUARE BLOCK "A", DO HEREBY ACCEPT THE SAME TO BE CORRECT.


PRESIDENT *William H. Starbuck*  
SECRETARY *Sanford Stutts*

Certified this 18th day  
of January 1978

*Elizabeth M. Shulick*  
ELIZABETH M. SHULICK  
NOTARY PUBLIC - State of Ohio  
My Commission Expires June 25, 1978

TRANSFERRED  
IN COMPLIANCE WITH SEC. 319-202  
OHIO REV. CODE  
MAR 20 1978

JULIAN A. PIJOR  
LORAIN COUNTY AUDITOR

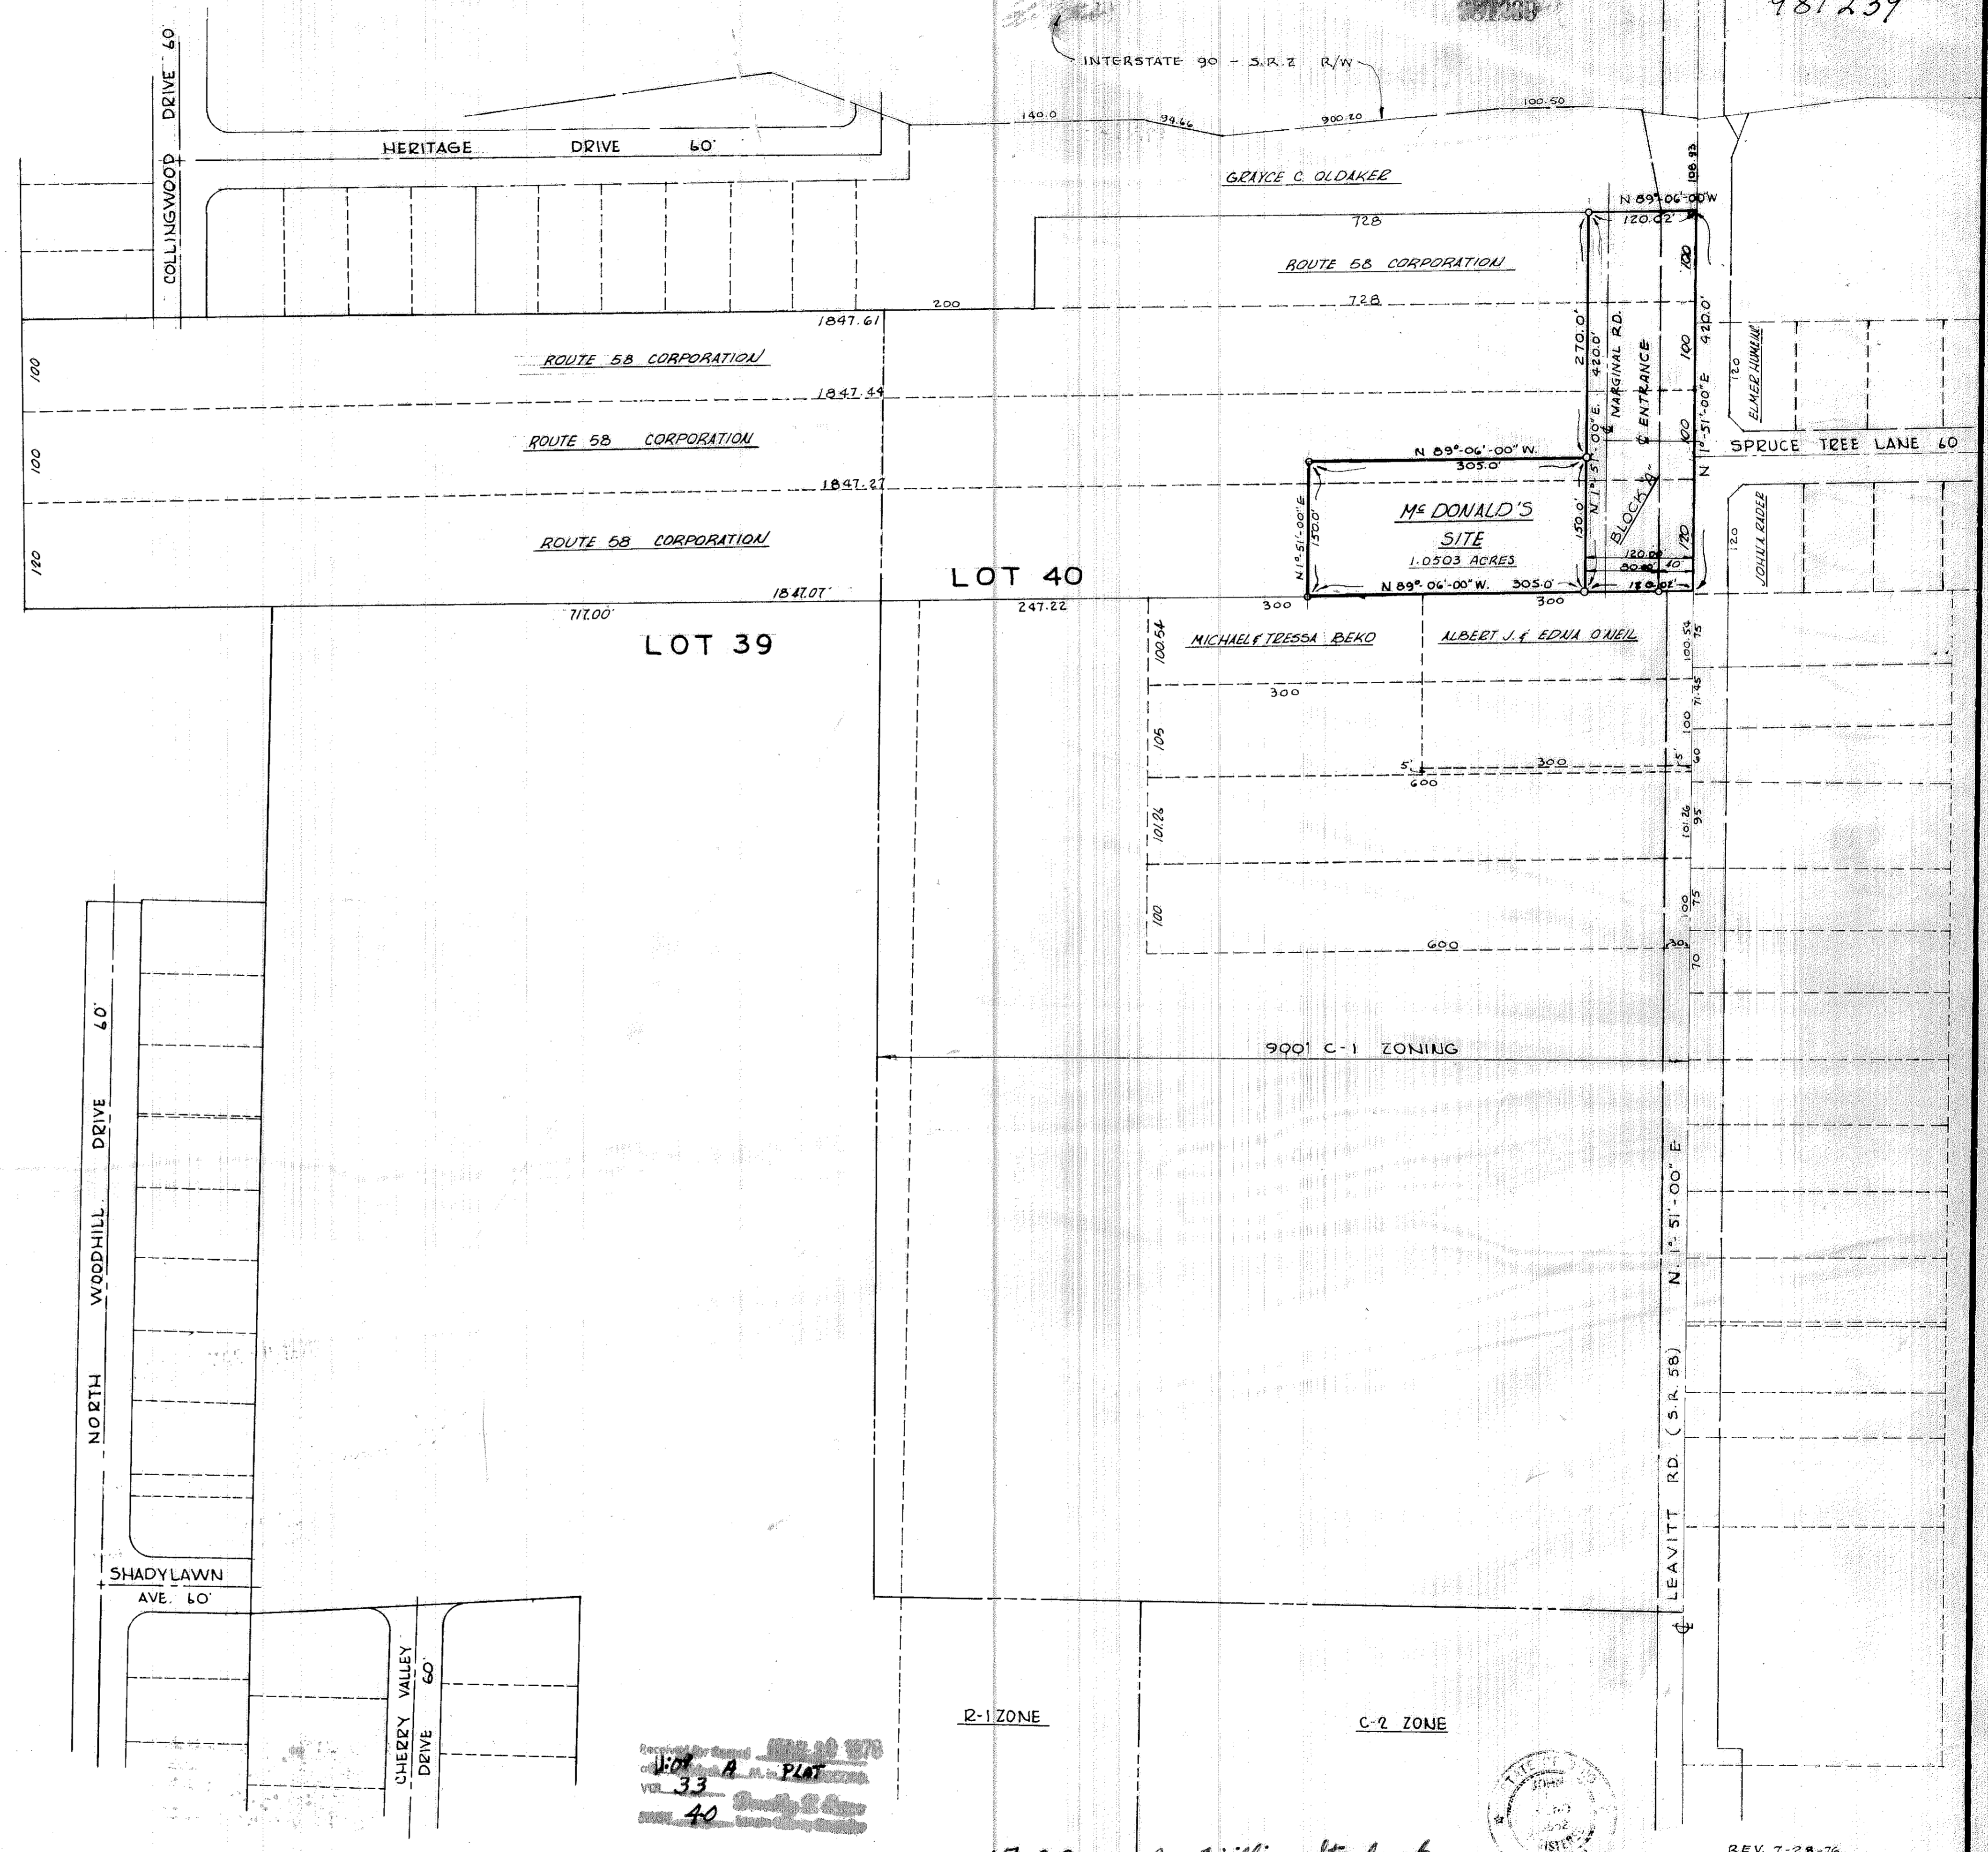

Recorded for Plat  
Vol 33  
Page 40  
Date 1-25-78

R-1 ZONE

C-2 ZONE

17.28 *Bo: William Starbuck*



REV 7-28-76  
REV 1-29-76  
REV 1-25-76

ROUTE 58 CORP.  
AMHERST, OHIO

Enviro Tech Consultants  
ENGINEERS • SURVEYORS • LAND PLANNERS  
4858 OBERLIN AVENUE  
LORAIN, OHIO 44053

AREA & LAND DIVISION PLAN



ORIGINAL LOT 40 239  
TOWNSHIP AMHERST  
CITY OF AMHERST  
COUNTY OF LORAIN  
STATE OF OHIO  
W. O. E-512  
DATE SEPT 25, 1975  
SCALE 1" = 100'  
FIELD BOOK  
DRAWN BY REAGAN  
CHECKED BY J.R.S.  
FILE NO. S-00-040