


981869

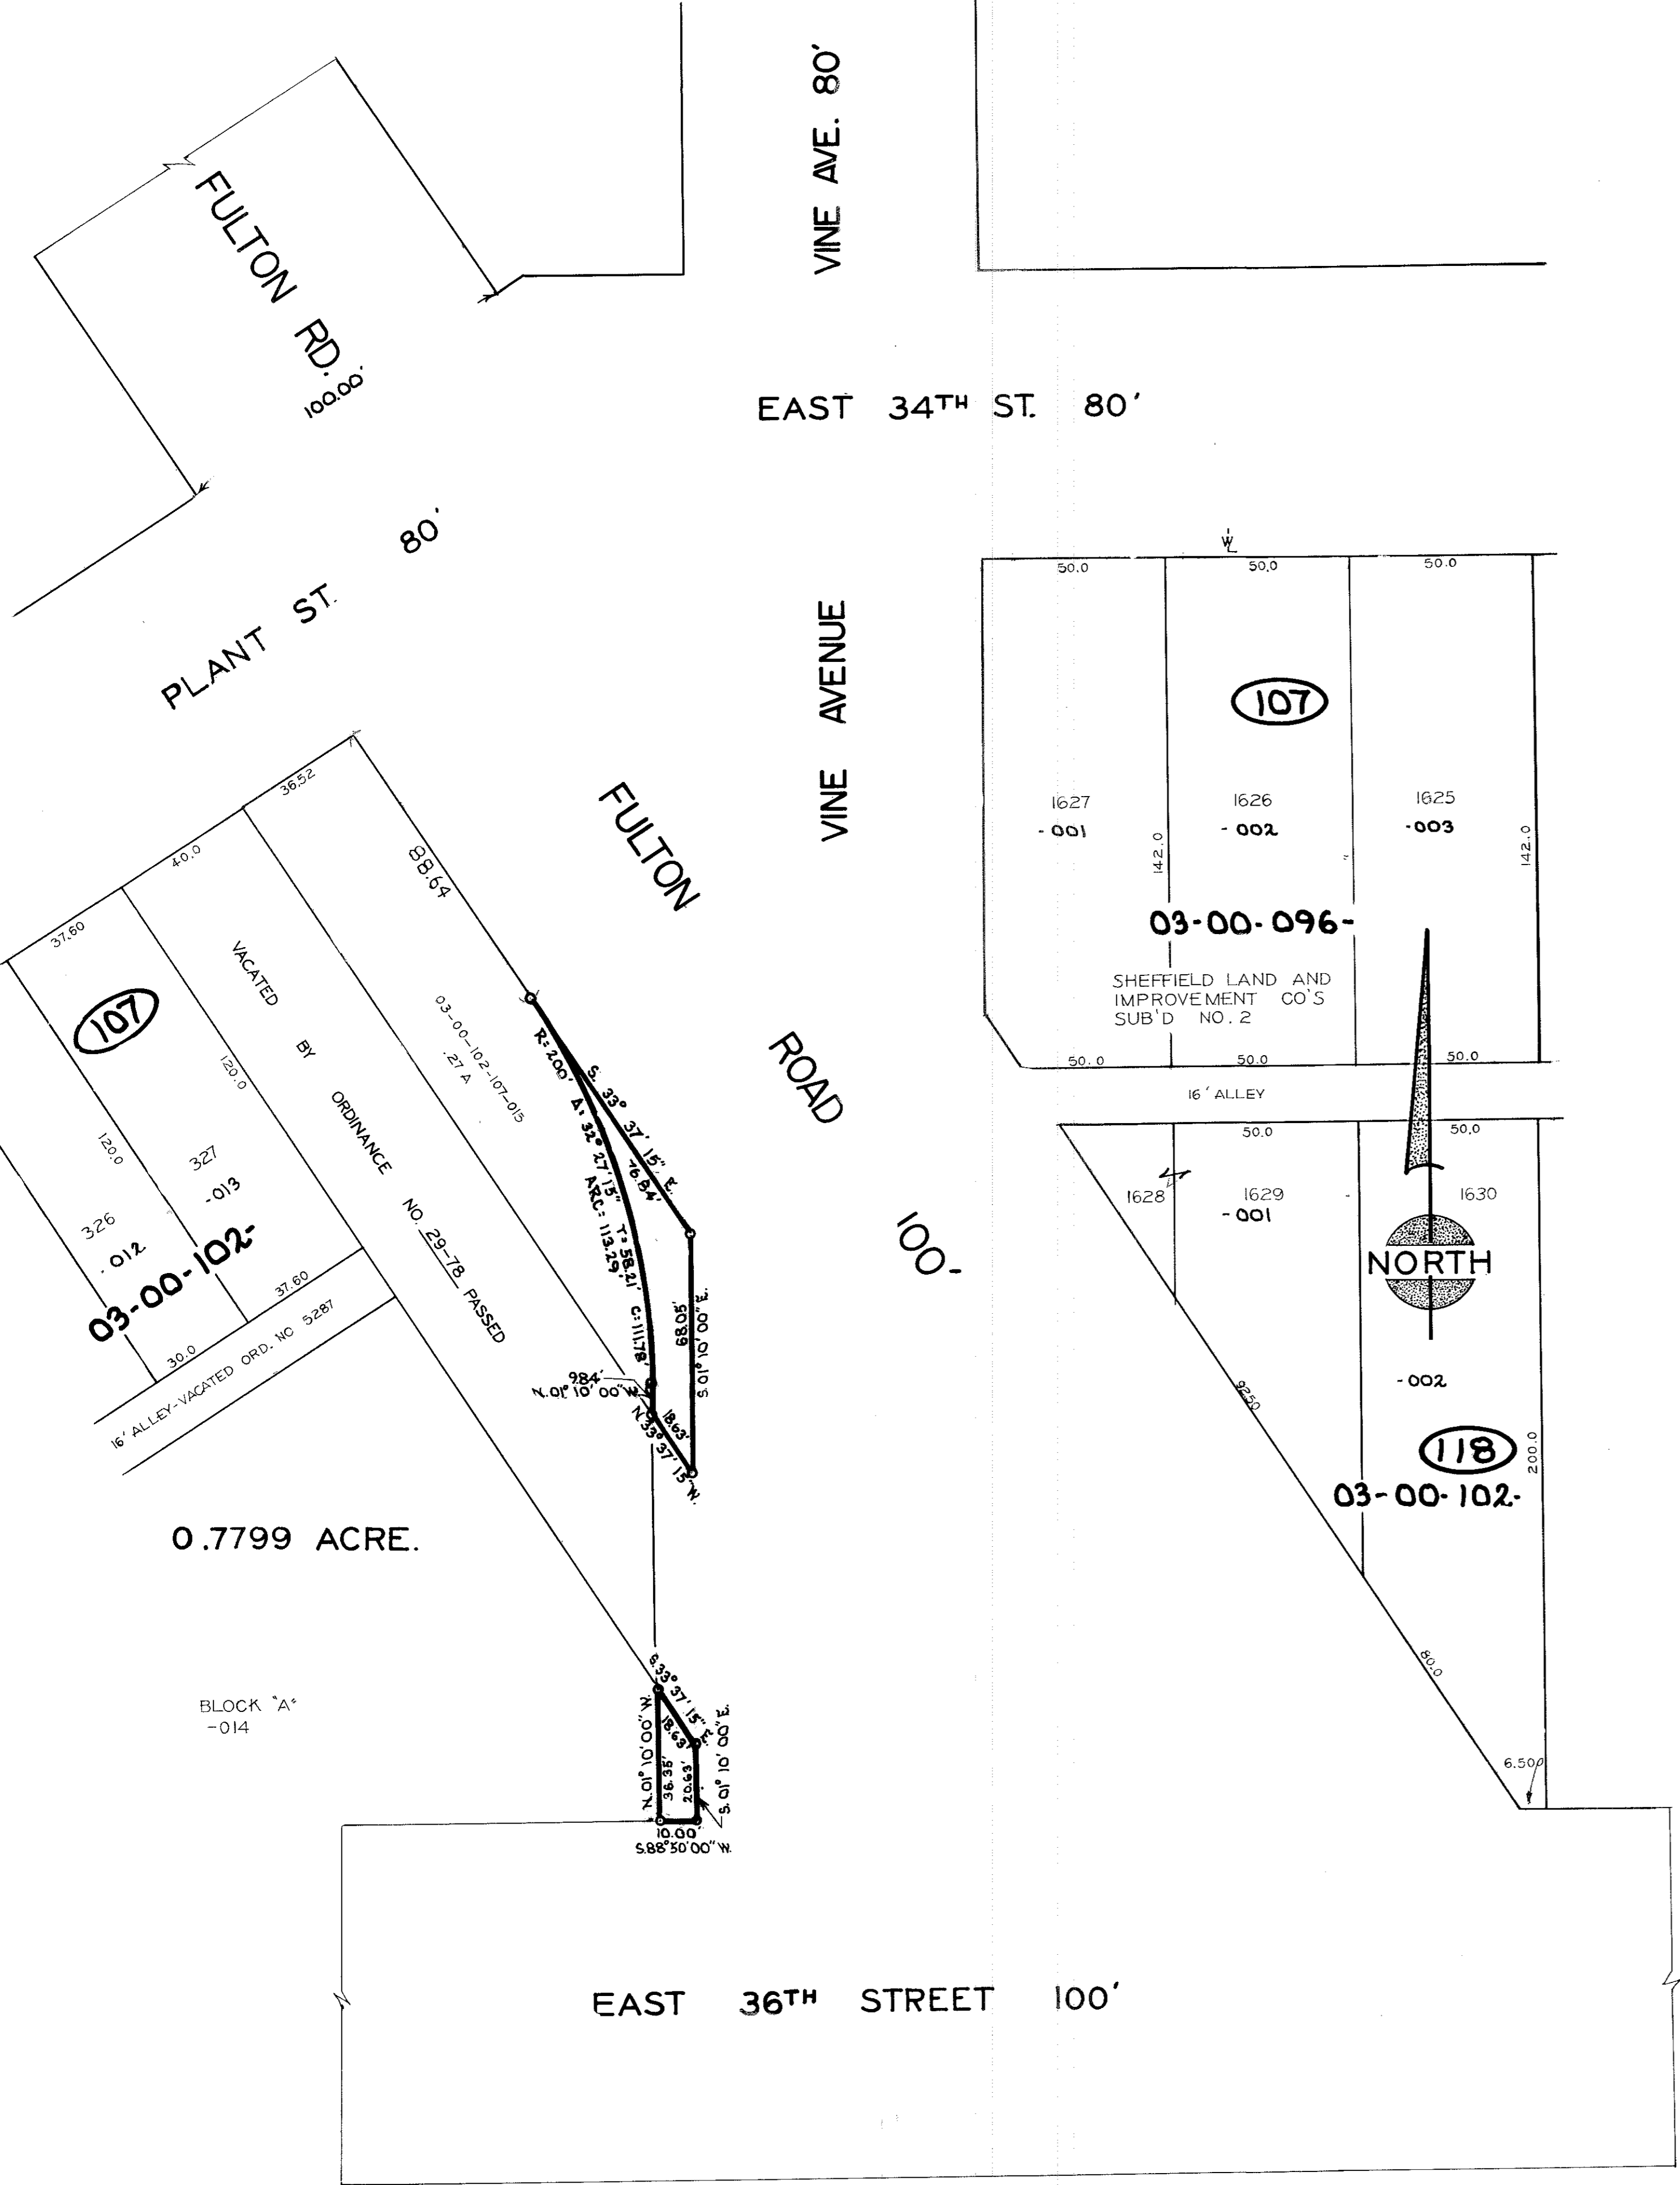

THIS IS TO CERTIFY THAT THE FORGOING PLAT IS APPROVED BY THE PLANNING COMMISSION OF THE CITY OF LORAIN ON THIS 22 DAY OF FEBRUARY 1978.

CHAIRMAN *Elio Jacobozzi*
CITY OF LORAIN PLANNING COMMISSION

THIS IS TO CERTIFY THAT THIS STREET DEDICATION PLAT OF TWO PORTIONS OF FULTON RD WAS APPROVED AND ACCEPTED BY THE COUNCIL OF THE CITY OF LORAIN OHIO BY ORDINANCE NO. 30-78 PASSED MARCH 6, 1978.

CLERK OF COUNCIL *Frank J. Gaal*

TRANSFERRED _____ 1978
RECEIVED FOR RECORD _____ 1978 AT _____
RECORDED _____ 1978 IN LORAIN COUNTY PLAT RECORD VOL. _____
PAGE _____

LORAIN COUNTY RECORDER _____

THIS IS TO CERTIFY THAT THE UNDERSIGNED ELIO JACOBOZZI, AN AGENT FOR THE CITY OF LORAIN OHIO (OWNER) DOES HEREBY ACCEPT THIS STREET DEDICATION PLAT AS SHOWN HEREON AS OUTLINED BY HEAVY LINES TO BE CORRECT AND APPROVED SAID PLAT AND DO HEREBY DEDICATE SAID PORTIONS OF FULTON ROAD FOR PUBLIC USE.
SERVICE DIRECTOR *Elio Jacobozzi*

THIS PLAT EMBRACES 0.043 ACRES OF LAND IN ORIGINAL LOT NO. 102, OF SHEFFIELD TOWNSHIP NOW WITHIN THE CORPORATE LIMITS OF THE CITY OF LORAIN, LORAIN COUNTY, OHIO. AT ALL POINTS SHOWN THUS - IRON PIN MONUMENTS WHERE FOUND OR SET. ALL DISTANCES SHOWN HEREON ARE IN FEET AND IN DECIMAL PARTS THEREOF. ALL BEARINGS ARE ASSUMED AND ARE FOR THE PURPOSES OF DESCRIBING ANGLES ONLY. ALL OF WHICH I CERTIFY TO BE CORRECT.

REGISTERED SURVEYOR *Ray Henry R.C. No. S-005108*

NOTE AS A CONDITION ON THE PART OF THE OWNER AND ACCEPTANCE ON THE PART OF THE CITY OF LORAIN, THE OWNERS OF LOTS ABUTTING THE STREETS ON THIS PLAT ARE FOREVER PROHIBITED FROM PLANTING TREES AND SHRUBS IN ANY PARTS OF STREETS SHOWN HEREON.

COUNTY OF LORAIN
STATE OF OHIO

THIS IS TO CERTIFY THAT BEFORE ME A NOTARY PUBLIC IN AND FOR SAID COUNTY AN STATE DID PERSONALLY APPEAR ELIO JACOBOZZI, AS DIRECTOR OF PUBLIC SERVICE OF LORAIN, OHIO, THE OWNER OF LAND CONTAINED WITHIN THIS STREET DEDICATION PLAT WHO ACKNOWLEDGED THAT HE DID SIGN THE FORGOING PLAT, AND THAT IT WAS HIS OWN FREE ACT AND DEED IN TESTIMONY WHEREOF I HAVE SET MY HAND AND OFFICIAL SEAL ON THIS 22 DAY OF March 1978.


NOTARY PUBLIC *Rose Carl Sidler*
MY COMMISSION EXPIRES _____
My Commission Expires _____

THIS IS TO CERTIFY THAT THE LAND CONTAINED HEREIN IS COVERED BY A PROPER CERTIFICATE OF TITLE AND THE DEDICATION IS HEREBY APPROVED AS TO FORM.

DATE *March 6, 1978*
SOLICITOR CITY OF LORAIN *John J. Hiteko*

THIS IS TO CERTIFY THAT I HAVE EXAMINED THE FOREGOING STREET DEDICATION PLAT OF TWO PORTIONS OF FULTON ROAD AND FIND THAT THE MONUMENTS SET AND FOUND ARE SUFFICIENT TO DEFINE THE STREET AS SHOWN.

CITY ENGINEER *Ray Henry R.C.* DATE *MARCH 7, 1978*

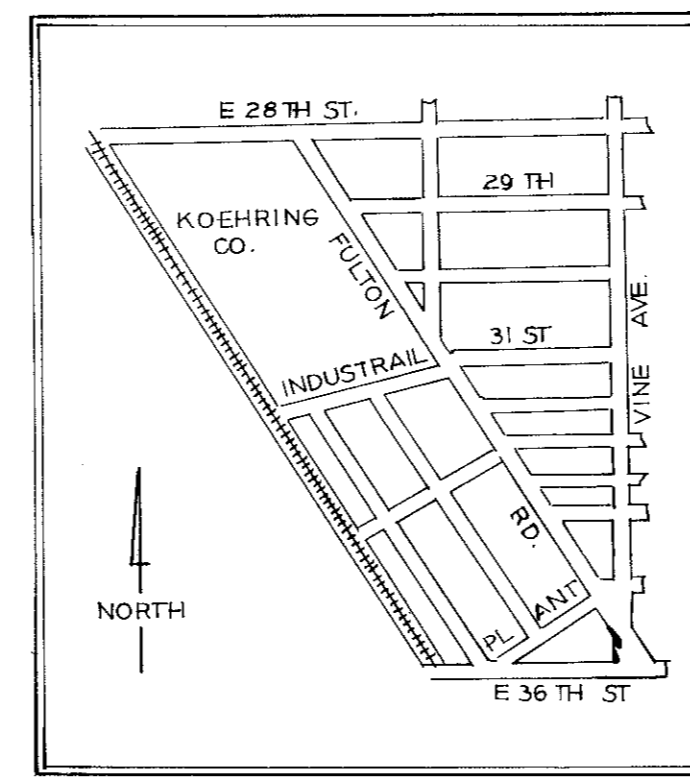

LOCATION MAP

TRANSFERRED
IN COMPLIANCE WITH SEC. 359-022
OHIO REV. CODE
MAR 27 1978
JULIAN A. FLOR
LORAIN COUNTY AUDITOR

STREET DEDICATION PLAT
TWO PORTIONS OF FULTON RD.
PLANT STREET TO EAST 36th STREET
PART OF ORIGINAL LOT NO. 102
SHEFFIELD TOWNSHIP
LORAIN CITY — LORAIN CO., OHIO



MAR 27 1978
32
41
Lorain County Recorder

Call City of Lorain Peter Feliciano

17-28

SCALE 1" = 30'

PT-F-206