


NOTES: 5.00' WIDE STRIP ADJACENT TO EAST LINE OF HARRIS ROAD AND NORTH LINE OF OSTER ROAD TO BE DEDICATED TO THE CITY OF SHEFFIELD LAKE FOR ADDITIONAL RIGHT OF WAY.

AS A CONDITION OF APPROVAL, A MINIMUM OF TWO FIRE HYDRANTS SHALL BE INSTALLED IN THIS SUBDIVISION, PER REQUEST OF THE FIRE CHIEF OF THE CITY OF SHEFFIELD LAKE.

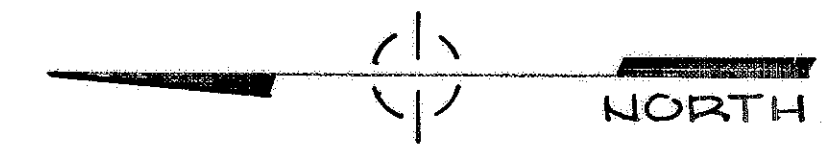

SURVEYOR'S CERTIFICATE:
 THIS IS TO CERTIFY THAT AT THE REQUEST OF THE OWNER, I HAVE SURVEYED AND PLATTED THIS FOREGOING PLAT, EMBRACING 5.091 ACRES OF LAND IN ORIGINAL SHEFFIELD TOWNSHIP LOT No. 37, NOW IN THE CITY OF SHEFFIELD LAKE, LORAIN COUNTY, OHIO, OF WHICH 4.096 ACRES LIE IN BUILDING LOTS AND 0.995 ACRE LIES IN STREET DEDICATION.
 AT ALL POINTS INDICATED THIS —○—, IRON PIN MONUMENTS WERE FOUND OR SET. DISTANCES SHOWN ARE IN FEET AND DECIMAL PARTS THEREOF. BEARINGS USED ARE ASSUMED AND FOR PURPOSES OF DESCRIBING ANGLES ONLY, ALL OF WHICH, I CERTIFY TO BE CORRECT.
Lawrence V. McGlinchy
 LAWRENCE V. MCGLINCHY
 REGISTERED SURVEYOR NO. 4970

HOLLYVIEW ESTATES SUBDIVISION No. 1


PART OF ORIGINAL SHEFFIELD TOWNSHIP LOT No. 37
 CITY OF SHEFFIELD LAKE, LORAIN COUNTY, OHIO
 JUNE, 1979
 SCALE: 1" = 50'

OWNER'S CERTIFICATE:
 THIS IS TO CERTIFY THAT THE UNDERSIGNED, PAUL L. STOCKHAM, PRESIDENT OF PAUL STOCKHAM INC., OWNER OF LANDS EMBRACED WITHIN THIS PLAT, DOES HEREBY ACCEPT THE SAME TO BE CORRECT AND DEDICATES TO PUBLIC USE THE STREETS AND EASEMENTS SHOWN HEREON.
Paul L. Stockham
 PAUL L. STOCKHAM, PRESIDENT
 PAUL STOCKHAM INC.

MORTGAGEE'S CERTIFICATE:
 THIS IS TO CERTIFY THAT THE CLEVELAND FEDERAL SAVINGS AND LOAN ASS'N., MORTGAGEES OF LANDS EMBRACED WITHIN THIS PLAT, HAS EXAMINED THIS FOREGOING PLAT AND HEREBY ACCEPTS THE SAME TO BE CORRECT AND DEDICATES TO PUBLIC USE THE STREETS SHOWN HEREON.
 OFFICER *George W. Hill* GEORGE W. HILL, VICE PRESIDENT
 OFFICER *Richard T. Johnson* RICHARD T. JOHNSON, ASS'T TREASURER

COUNTY OF LORAIN } ss:
 STATE OF OHIO }
 BEFORE ME, A NOTARY PUBLIC IN AND FOR SAID COUNTY AND STATE, DID PERSONALLY APPEAR PAUL L. STOCKHAM, PRESIDENT OF PAUL STOCKHAM INC. WHO ACKNOWLEDGED THE SIGNING OF THIS PLAT TO BE HIS OWN FREE ACT AND DEED. IN TESTIMONY WHEREOF, I HAVE HEREUNTO SET MY HAND AND OFFICIAL SEAL THIS 24th DAY OF July, 1979.
Catherine M. Glauer
 NOTARY PUBLIC
 MY COMMISSION EXPIRES _____
 CATHERINE M. GLAUER, Notary Public
 My Commission Expires April 27, 1983

COUNTY OF CUYAHOGA } ss:
 STATE OF OHIO }
 BEFORE ME, A NOTARY PUBLIC IN AND FOR SAID COUNTY AND STATE, DID PERSONALLY APPEAR THE ABOVE SIGNED OFFICERS OF CLEVELAND FEDERAL SAVINGS & LOAN ASSN., WHO ACKNOWLEDGED THE SIGNING OF THIS PLAT TO BE THEIR OWN FREE ACT AND DEED. IN TESTIMONY WHEREOF, I HAVE HEREUNTO SET MY HAND AND OFFICIAL SEAL THIS 30th DAY OF August 1979.
Margaret L. O'Leary (Rady)
 NOTARY PUBLIC
 MY COMMISSION EXPIRES _____

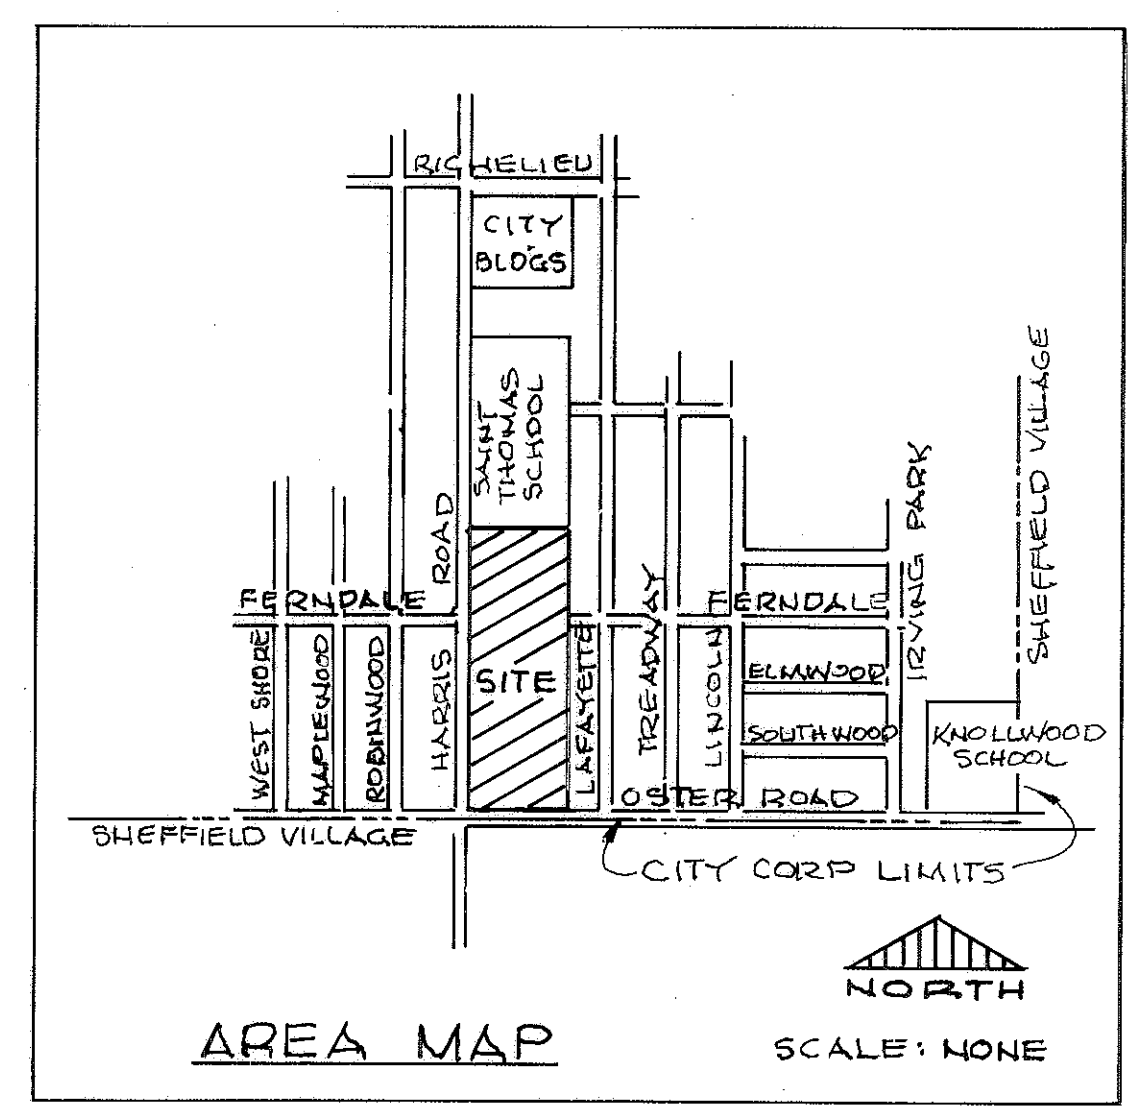

APPROVALS:
 APPROVED THIS 11 DAY OF July, 1979
Frank S. Leach
 CHAIRMAN - SHEFFIELD LAKE PLANNING COMM.
 APPROVED THIS 18 DAY OF July, 1979
Daniel N. Ferguson
 PRESIDENT - SHEFFIELD LAKE CITY COUNCIL
 APPROVED THIS 11 DAY OF July, 1979
Donald F. Smoot
 MAYOR - CITY OF SHEFFIELD LAKE
 APPROVED THIS 11th DAY OF July, 1979
John M. Delbert
 SERVICE DIRECTOR - CITY OF SHEFFIELD LAKE

TRANSFERRED
 IN COMPLIANCE WITH SEC. 2133.02
 AUG 17 1979
 JERIAN A. FLOR
 LORAIN COUNTY AUDITOR

Received for Record Aug 17, 1979
 2133
 VOL 35 P. 11
 PAGE 44
 Dorothy L. Esser
 LORAIN COUNTY RECORDER

*Boi Richard Stutzman - self
 (Richard's Dittler)*