

046371

046371


HARLAN M. PENFOUND
VOL. 305, PG. 445

EVERETT McATEE
VOL. 1245, PGS. 885-891

BASIN DEVELOPMENT INC. SUBDIVISION

OF PART OF ORIGINAL CARLISLE TOWNSHIP SECTION NUMBER 9 NOW IN THE TOWNSHIP OF CARLISLE, COUNTY OF LORAIN AND STATE OF OHIO. PERMANENT MONUMENTS WERE FOUND OR SET AT ALL POINTS INDICATED HEREON. DISTANCES ARE GIVEN IN FEET AND DECIMAL PARTS THEREOF. * INDICATES PERMANENT MONUMENTS TO BE SET AFTER CONSTRUCTION OF ALL IMPROVEMENTS IN COMPLIANCE WITH H.B. NUMBER 373. ALL OF WHICH I CERTIFY TO BE CORRECT.

SCALE: 1"=30'
JULY, 1979

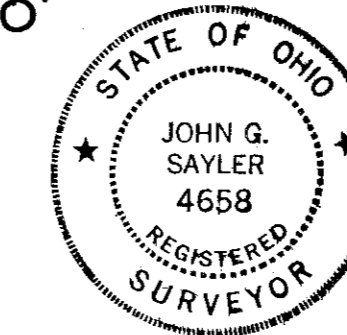

THE HENRY G. REITZ ENGINEERING COMPANY
BY *John G. Saylor* PRESIDENT

OWNER'S CERTIFICATE:

WE, THE UNDERSIGNED BASIN DEVELOPMENT INC. AND OWNERS AND MORTGAGEES OF A PART OF THE LAND SHOWN HEREON, ACCEPT THIS PLAT AND SUBDIVISION OF THE SAME AND DEDICATE TO PUBLIC USE AS HIGHWAY THE AREA OUTLINED IN YELLOW AND DESIGNATED AS EDGEHILL DRIVE.

BY: *Gawrona V. McElvich* BY: *A. D. Humbley, Jr.*
WITNESS BY: _____

COUNTY OF LORAIN } S.S. BEFORE ME, A NOTARY PUBLIC IN AND FOR SAID COUNTY AND STATE PERSONALLY APPEARED BASIN DEVELOPMENT INC. BY *A. D. Humbley, Jr.* AND _____ WHO ACKNOWLEDGED THAT THEY DID SIGN THE FOREGOING INSTRUMENT AND THAT THE SAME WAS THEIR FREE ACT AND DEED INDIVIDUALLY AND AS SUCH OFFICERS AND THE FREE ACT AND DEED OF SAID CORPORATION. IN TESTIMONY WHEREOF I HAVE HEREUNTO SET MY HAND AND OFFICIAL SEAL AT ELYRIA, OHIO THIS 15TH DAY OF AUGUST, 1979.

John J. Glavas NOTARY PUBLIC

COUNTY OF _____ } S.S. BEFORE ME, A NOTARY PUBLIC IN AND FOR SAID COUNTY AND STATE PERSONALLY APPEARED _____ WHO ACKNOWLEDGED THAT THEY DID SIGN THE FOREGOING INSTRUMENT AND THAT THE SAME WAS THEIR FREE ACT AND DEED INDIVIDUALLY AND AS SUCH OFFICERS AND THE FREE ACT AND DEED OF SAID CORPORATION. IN TESTIMONY WHEREOF I HAVE HEREUNTO SET MY HAND AND OFFICIAL SEAL AT _____, OHIO THIS _____ DAY OF _____, 1979.

SURVEYOR'S CERTIFICATE:
THIS IS TO CERTIFY THAT AT THE REQUEST OF THE OWNERS, BASIN DEVELOPMENT INC., I HAVE SURVEYED AND PLATTED BASIN DEVELOPMENT INC. SUBDIVISION AS SHOWN HEREON AND CONTAINING 3.332 ACRES OF LAND IN ORIGINAL CARLISLE TOWNSHIP SECTION 9, NOW IN THE TOWNSHIP OF CARLISLE, COUNTY OF LORAIN AND STATE OF OHIO. CLOSURE WITHIN LIMIT OF ERROR OF ONE PART IN 10,000 FEET. AT ALL POINTS SO INDICATED * IRON PIN MONUMENTS WERE FOUND OR SET. MEASUREMENTS SHOWN ARE IN FEET AND DECIMAL PARTS THEREOF, BEARINGS SHOWN ARE ASSUMED AND FOR THE PURPOSE OF DESCRIBING ANGLES ONLY. ALL OF WHICH I CERTIFY TO BE CORRECT.

ACREAGE IN LOTS: 3.033
ACREAGE IN STREET: 0.299
TOTAL ACREAGE: 3.332
John G. Saylor
REGISTERED SURVEYOR NO. 4658


APPROVED THIS 9TH DAY OF JULY, 1979. *Gawrona V. McElvich* LORAIN COUNTY ENGINEER
APPROVED THIS 9TH DAY OF JULY, 1979. *Gawrona V. McElvich* LORAIN COUNTY SANITARY ENGINEER
APPROVED THIS 17TH DAY OF JULY, 1979. *Victor J. Prega* LORAIN COUNTY DISTRICT BOARD OF HEALTH
Lot #2, Not for Residential Use.
APPROVED THIS 24 DAY OF SEPTEMBER, 1979. *James D. Guffey* DIRECTOR, OF ELYRIA CITY PLANNING COMMISSION
APPROVED THIS 21 DAY OF SEPTEMBER, 1979. *Marquette F. Bowman* MAYOR CITY OF ELYRIA
TRANSFERRED THIS _____ DAY OF _____, 1979. _____ LORAIN COUNTY AUDITOR

FILED FOR RECORD THIS 10TH DAY OF OCT 30 1979, 1979.
AT 10:37 A.M. RECORDED THIS _____ DAY OF OCT 30 1979, 1979. IN PLAT BOOK 86, PAGE NO. 57.
Clayton J. Lewis LORAIN COUNTY RECORDER

TRANSFERRED
IN COMPLIANCE WITH SEC. 319-202
OHIO REV. CODE
OCT 30 1979
JULIAN A. FLJOR
LORAIN COUNTY AUDITOR

NOTE: IMPROVEMENTS IN EDGEHILL DRIVE ARE TO BE INSTALLED IN ACCORDANCE WITH THE SPECIFICATIONS OF THE LORAIN COUNTY ENGINEER

BOARD of PARK COMMISSIONERS
LORAIN COUNTY METRO PARK
VOL. 1129, PAGE 314

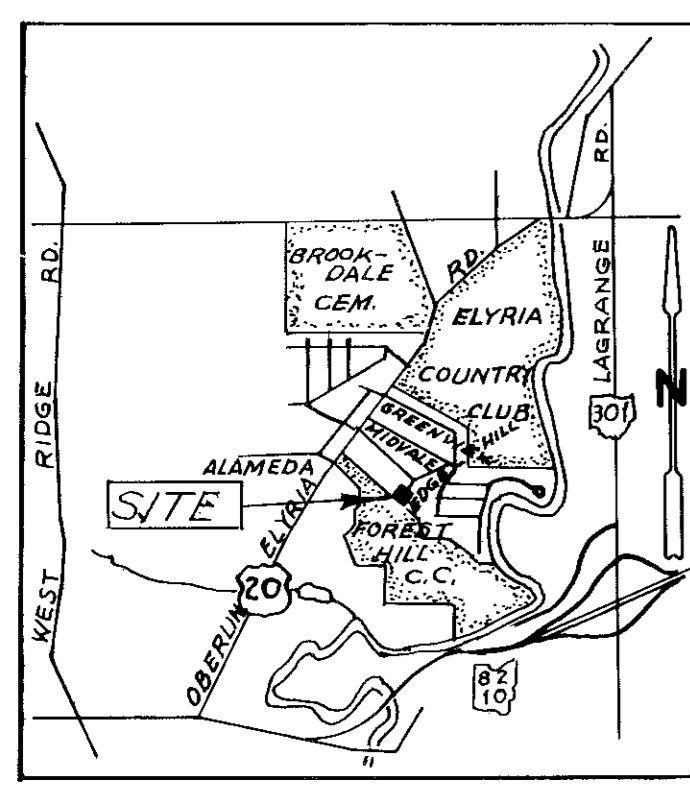

LOCATION MAP
NO SCALE

