

075255

075255

STREET DEDICATION COMMERCE DRIVE




PART OF ORIGINAL LAGRANGE TOWNSHIP LOT NO. 65
VILLAGE OF LAGRANGE LORAIN COUNTY OHIO
APRIL, 1980 SCALE 1" = 40'

PREPARED BY
McGLINCHY & ASSOCIATES INC.
ELYRIA OHIO

SURVEYOR'S CERTIFICATE:

THIS IS TO CERTIFY THAT I HAVE SURVEYED AND PLATTED THIS FOREGOING DEDICATION OF COMMERCE DRIVE, CONTAINING 1.6528 ACRES OF LAND IN ORIGINAL LOT No. 65 OF LAGRANGE TOWNSHIP, NOW WITHIN THE CORPORATE LIMITS OF THE VILLAGE OF LAGRANGE, LORAIN COUNTY, OHIO. MEASUREMENTS SHOWN ARE IN FEET AND DECIMAL PARTS THEREOF. BEARINGS SHOWN ARE ASSUMED AND FOR PURPOSES OF DESCRIBING ANGLES ONLY, ALL OF WHICH I CERTIFY TO BE CORRECT.

Lawrence V. McGlinchy
LAWRENCE V. McGLINCHY
REGISTERED SURVEYOR 4970

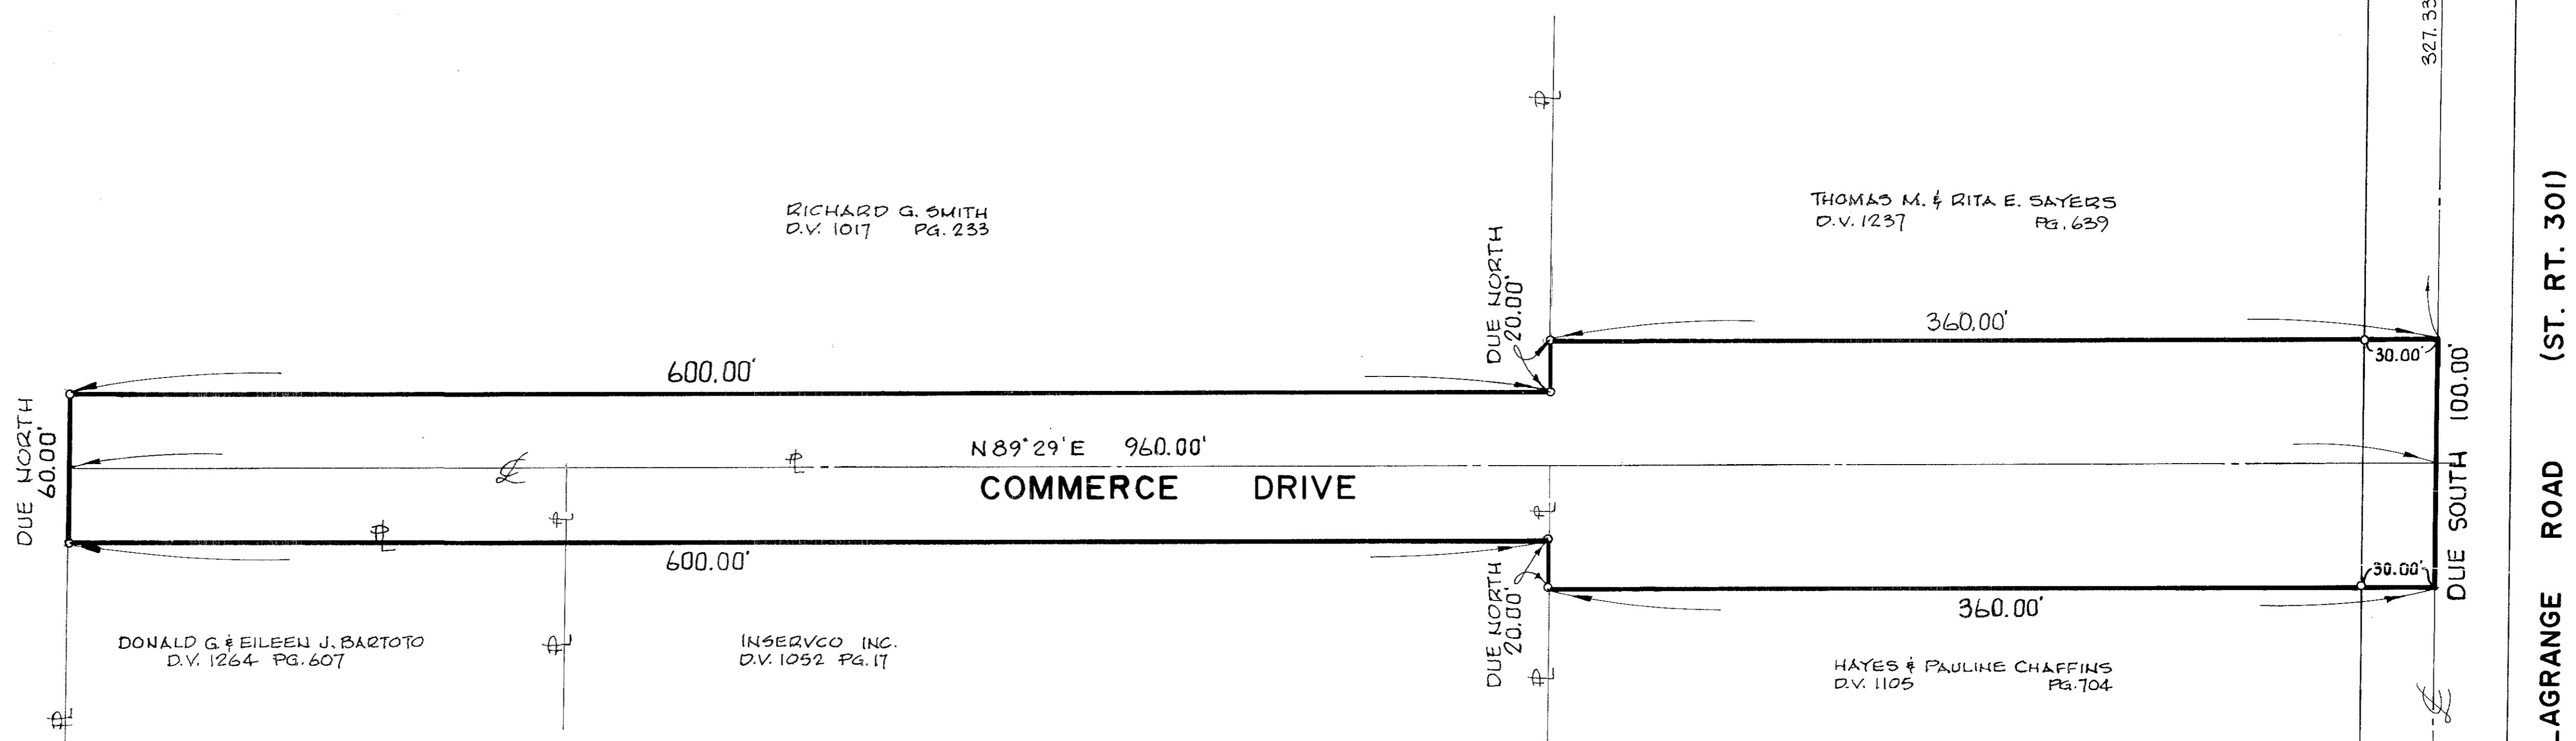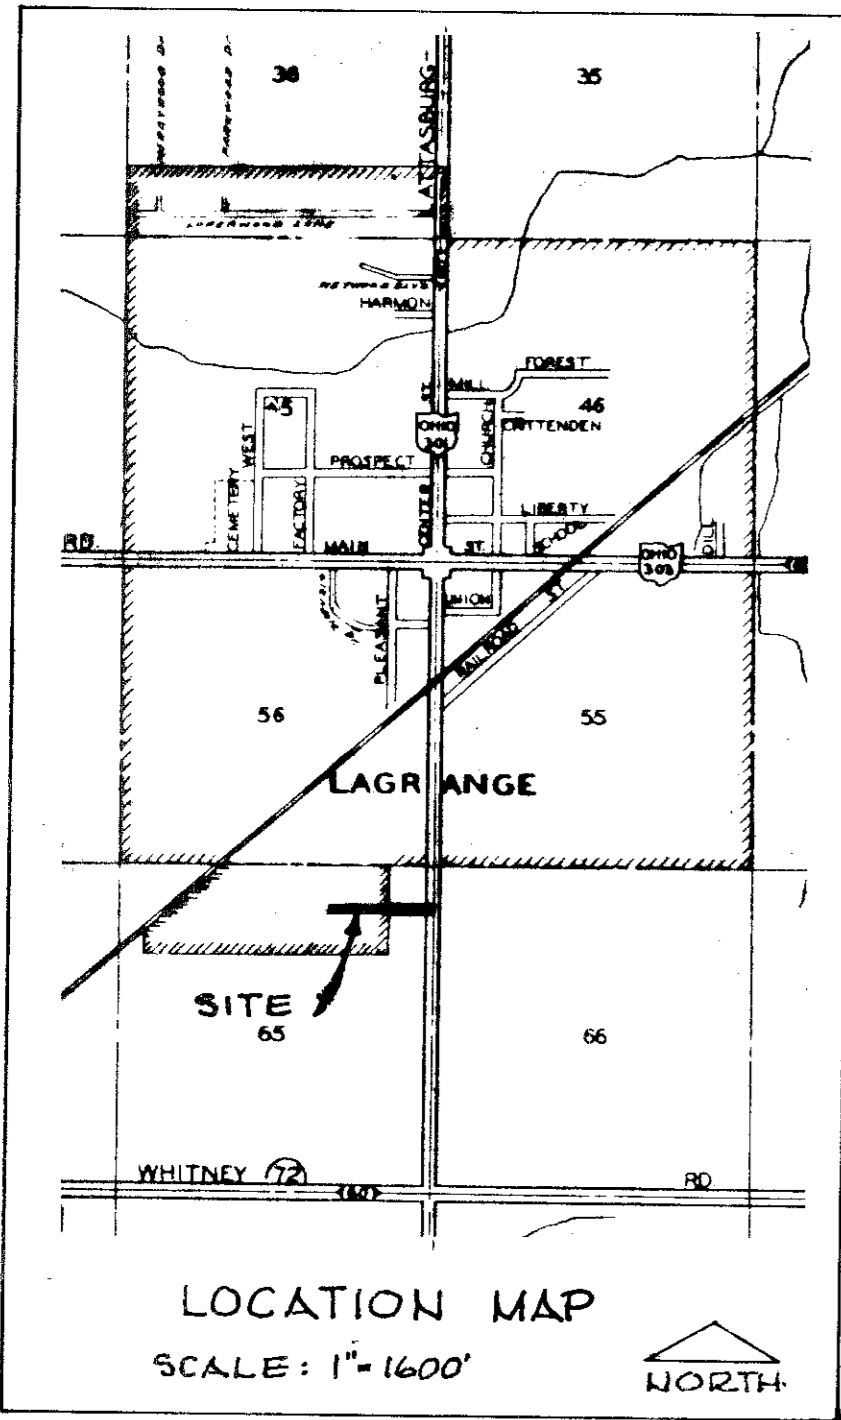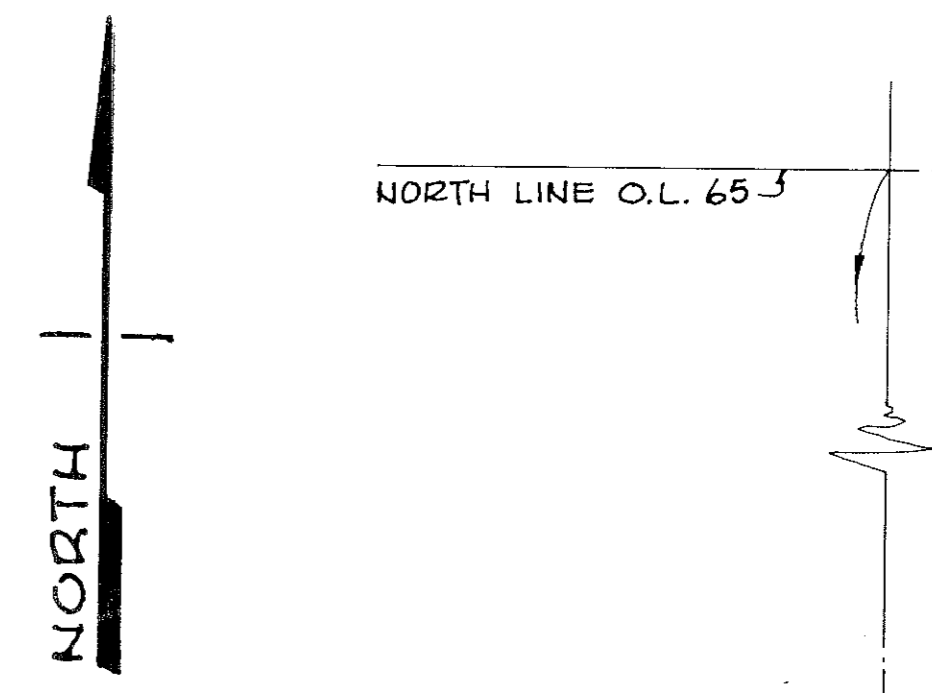

OWNER'S CERTIFICATE:

THIS IS TO CERTIFY THAT I, RICHARD G. SMITH, ACCEPT THIS PLAT TO BE CORRECT AND DEDICATE TO PUBLIC USE, THE STREET AS SHOWN HEREON.

OWNER: RICHARD G. SMITH

OWNER'S CERTIFICATE:

THIS IS TO CERTIFY THAT WE, DENNIS SUDNICK AS PRESIDENT AND JERE SIMONSON AS SECRETARY OF INSERVCO INCORPORATED, ACCEPT THIS PLAT TO BE CORRECT AND DEDICATE TO PUBLIC USE, THE STREET AS SHOWN HEREON.

INSERVCO INCORPORATED
Dennis Sudnick
PRESIDENT
Jere Simonson
SECRETARY

COUNTY OF LORAIN } ss:
STATE OF OHIO

THIS IS TO CERTIFY THAT BEFORE ME, A NOTARY PUBLIC IN AND FOR SAID COUNTY AND STATE, DID PERSONALLY APPEAR DENNIS SUDNICK AS PRESIDENT AND JERE SIMONSON AS SECRETARY OF INSERVCO INCORPORATED, WHO ACKNOWLEDGED THE SIGNING OF THIS PLAT TO BE THEIR OWN FREE ACT AND DEED. IN TESTIMONY WHEREOF, I HAVE HEREUNTO SET MY HAND AND OFFICIAL SEAL THIS 13th DAY OF OCTOBER 1980.

Nancy L. Dunlap
NOTARY PUBLIC

MY COMMISSION EXPIRES: Sept 22 1981

MORTGAGEE CERTIFICATE

THIS IS TO CERTIFY THAT THE UNDERSIGNED MORTGAGEE OF LAND CONTAINED WITHIN THIS PLAT HEREBY ACCEPTS THE SAME TO BE CORRECT AND DEDICATES TO PUBLIC USE, THE STREET SHOWN HEREON.

SMALL BUSINESS ADMINISTRATION
SEE LORAIN COUNTY RELEASE VOL. 271, PG. 202
S. CHARLES HEMMING
DISTRICT DIRECTOR

COUNTY OF CUYAHOGA } ss:
STATE OF OHIO

THIS IS TO CERTIFY THAT BEFORE ME, A NOTARY PUBLIC IN AND FOR SAID COUNTY AND STATE, DID PERSONALLY APPEAR S. CHARLES HEMMING AS DISTRICT DIRECTOR OF THE SMALL BUSINESS ADMINISTRATION, WHO ACKNOWLEDGED THE SIGNING OF THIS PLAT TO BE HIS OWN FREE ACT AND DEED. IN TESTIMONY WHEREOF, I HAVE HEREUNTO SET MY HAND AND OFFICIAL SEAL THIS DAY OF 1980.

NOTARY PUBLIC

MY COMMISSION EXPIRES _____

MORTGAGEE CERTIFICATE

THIS IS TO CERTIFY THAT THE SOCIETY NATIONAL BANK OF CLEVELAND, MORTGAGEE OF LAND WITHIN THIS PLAT, HEREBY ACCEPTS THE SAME TO BE CORRECT AND DEDICATES TO PUBLIC USE THE STREET SHOWN HEREON.

SOCIETY NATIONAL BANK OF CLEVELAND
SEE LORAIN COUNTY RELEASE VOL. 271, PG. 199
GORDON E. HEFFERU, PRESIDENT

NEIL J. BYRNE, SECRETARY

COUNTY OF CUYAHOGA } ss:
STATE OF OHIO

THIS IS TO CERTIFY THAT BEFORE ME, A NOTARY PUBLIC IN AND FOR SAID COUNTY AND STATE, DID PERSONALLY APPEAR THE AFOREMENTIONED OFFICERS OF THE SOCIETY NATIONAL BANK OF CLEVELAND, WHO ACKNOWLEDGED THE SIGNING OF THIS PLAT TO BE THEIR OWN FREE ACT AND DEED. IN TESTIMONY WHEREOF, I HAVE HEREUNTO SET MY HAND AND OFFICIAL SEAL THIS DAY OF 1980.

NOTARY PUBLIC

MY COMMISSION EXPIRES _____

PLANNING COMMISSION:

THIS IS TO CERTIFY THAT THIS FOREGOING STREET DEDICATION PLAT WAS APPROVED AND ACCEPTED BY THE PLANNING COMMISSION OF THE VILLAGE OF LAGRANGE, OHIO

SEPT 4 1980 *Samuel J. Looney*
CHAIRMAN

VILLAGE COUNCIL:

THIS IS TO CERTIFY THAT THIS FOREGOING STREET DEDICATION PLAT WAS ACCEPTED BY THE COUNCIL OF THE VILLAGE OF LAGRANGE, OHIO THIS 13th DAY OF NOVEMBER 1980 BY ORDINANCE NO. 497

Gordon E. Hefferu
CLERK OF COUNCIL

LORAIN COUNTY AUDITOR
TRANSFERRED
IN COMPLIANCE WITH SEC. 117-002
OHIO REV. CODE
NOV 25 1980
JULIAN A. PIJOR
LORAIN COUNTY AUDITOR

LORAIN COUNTY RECORDER
NOV 25 1980
RECORDED FOR MASSAGE
at 2:10 o'clock P.M. in PLAT RECORD
VOL. 36
Dorothy L. Eason
PAGE 78
Lorain County Recorder

17.28
Call: *Mr. McGlinchy* - self
#6:5525