

882690

082690


DURAND'S PLAT OF CHARLESTON
VOLUME J PAGE 446

STREET DEDICATION PLAT

FIVE PORTIONS OF URBAN RENEWAL R-133
NORTHEAST CORNER of BROADWAY and E. ERIE AVE.
WICKENS PLACE, 4TH STREET,
NORTHWEST CORNER of BROADWAY
and FOURTH STREET, 20' ALLEY.
PART OF ORIGINAL LOT 4 & 5, TRACT 1
BLACK RIVER TOWNSHIP
CITY OF LORAIN, LORAIN COUNTY
STATE OF OHIO

ORIGINAL PLAT
OF CHARLESTON
VOLUME J PAGE 446

SCALE: 1" = 50'

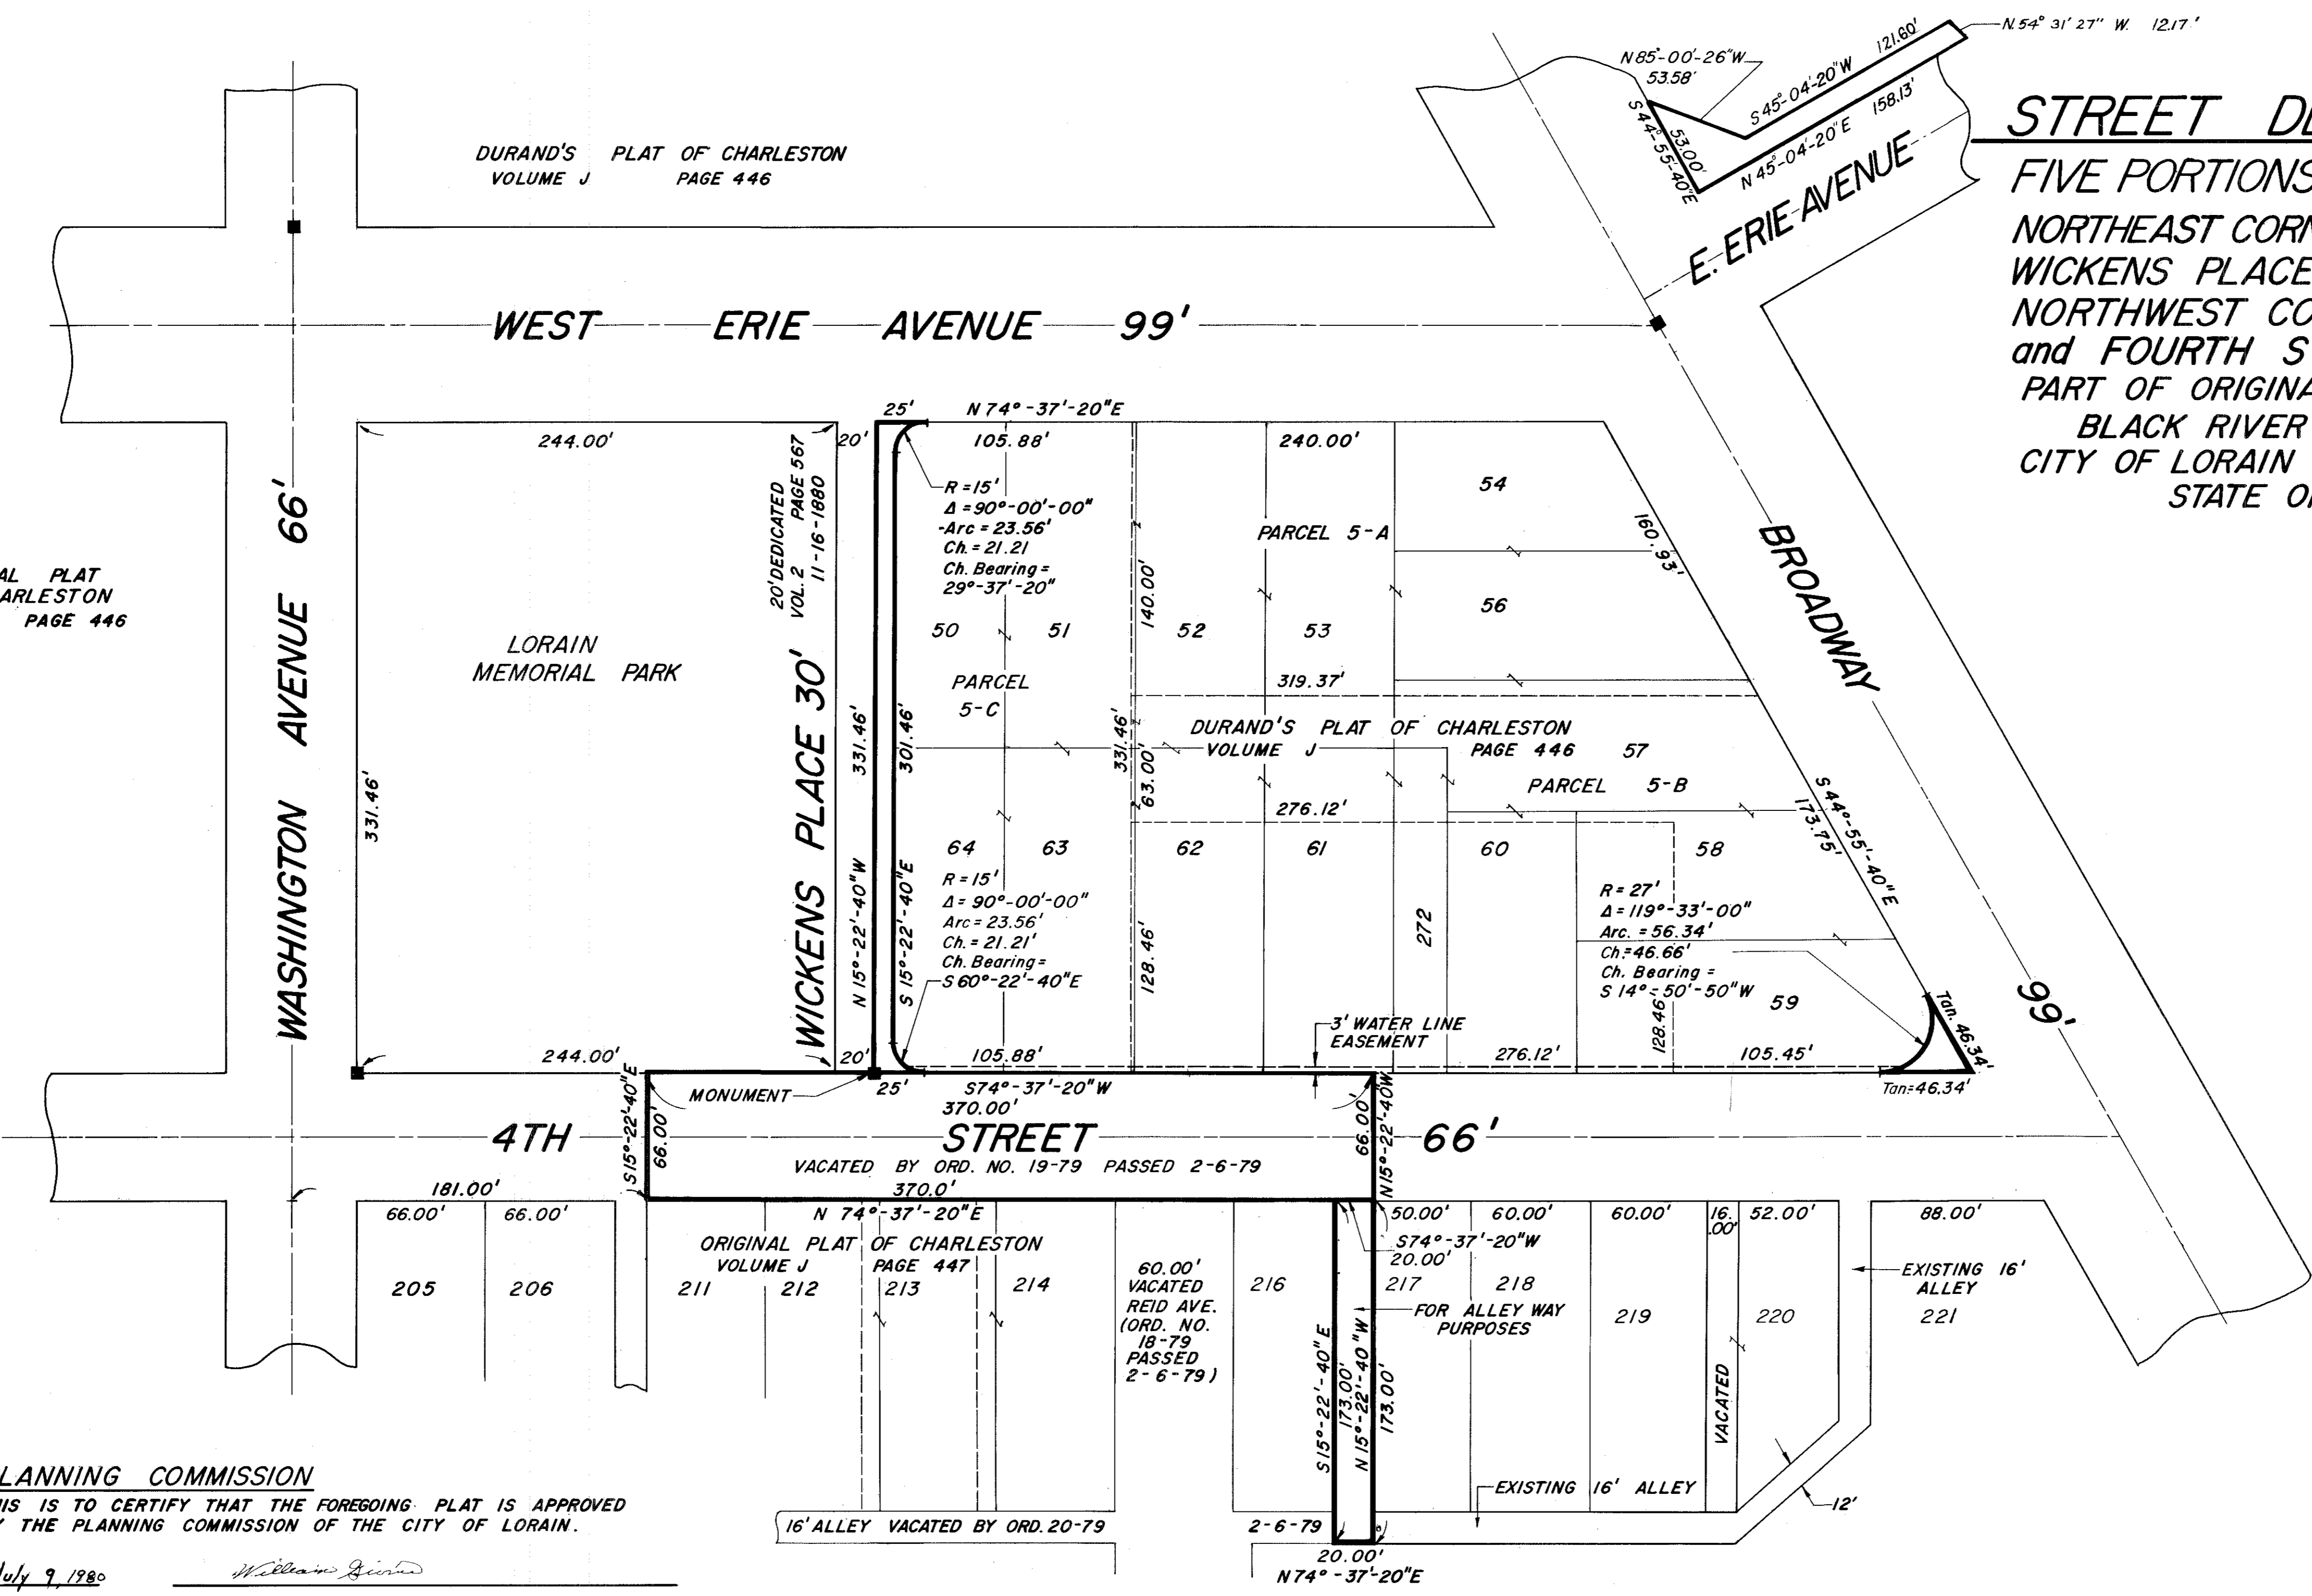

OWNER'S CERTIFICATE

THIS IS TO CERTIFY THAT THE UNDERSIGNED ROBERT SALKOWITZ, AN AGENT FOR THE CITY OF LORAIN, OHIO (OWNER) DOES HEREBY ACCEPT THIS STREET DEDICATION PLAT OF URBAN RENEWAL R-133 AS SHOWN HEREON AS OUTLINED BY HEAVY LINES TO BE CORRECT AND APPROVED SAID PLAT AND DO HEREBY DEDICATE SAID PORTIONS FOR PUBLIC USE.

Robert Salkowitz 1/21/80
ROBERT SALKOWITZ DATE
SERVICE DIRECTOR

COUNTY OF LORAIN SS
STATE OF OHIO

THIS IS TO CERTIFY THAT BEFORE ME A NOTARY PUBLIC IN AND FOR SAID COUNTY AND STATE DID PERSONALLY APPEAR ROBERT SALKOWITZ, AS DIRECTOR OF PUBLIC SERVICE OF LORAIN, OHIO, THE OWNER OF LAND CONTAINED WITHIN THIS STREET DEDICATION PLAT WHO ACKNOWLEDGED THAT HE DID SIGN THE FOREGOING PLAT, AND THAT IT WAS HIS OWN FREE ACT AND DEED IN TESTIMONY WHEREOF I HAVE SET MY HAND AND OFFICIAL SEAL ON THIS 21ST DAY OF January 1980.

Maria M. Jones
NOTARY PUBLIC
MY COMMISSION EXPIRES 1/22/82

PLANNING COMMISSION

THIS IS TO CERTIFY THAT THE FOREGOING PLAT IS APPROVED BY THE PLANNING COMMISSION OF THE CITY OF LORAIN.

July 9 1980
DATE William J. Ginter
CHAIRMAN, CITY OF LORAIN PLANNING COMMISSION

LAW DIRECTOR'S CERTIFICATE

THIS IS TO CERTIFY THAT THIS FOREGOING STREET DEDICATION PLAT OF URBAN RENEWAL R-133 IS COVERED BY A PROPER CERTIFICATE OF TITLE AND THE DEDICATION IS HEREBY APPROVED AS TO FORM

Edward J. Gallo June 9 1980
LAW DIRECTOR DATE
CITY OF LORAIN

COUNCIL CERTIFICATE


THIS IS TO CERTIFY THAT THIS FOREGOING STREET DEDICATION PLAT OF URBAN RENEWAL R-133 WAS ACCEPTED BY THE COUNCIL OF THE CITY OF LORAIN BY ORDINANCE NUMBER 65-80 PASSED THIS 2 DAY OF June 1980 AND ORDINANCE NUMBER 15-81 PASSED THIS 2 DAY OF February 1981 RESPECTIVELY.

Frank J. Gall 7/2/80
CLERK OF COUNCIL DATE
Thomas R. Gallo 2/2/81
CLERK OF COUNCIL DATE

SURVEYOR'S CERTIFICATE

THIS IS TO CERTIFY THAT THIS FOREGOING STREET DEDICATION PLAT OF URBAN RENEWAL R-133 EMBRACES 0.79 ACRES OF LAND IN ORIGINAL LOT NUMBER 4 & 5 TRACT 1, CITY OF LORAIN, LORAIN COUNTY, OHIO. AT A POINT SHOWN THUS - A MONUMENT WAS FOUND. ALL DISTANCES SHOWN HEREON ARE IN FEET AND IN DECIMAL PARTS THEREOF. ALL BEARINGS ARE ASSUMED AND ARE FOR THE PURPOSE OF DESCRIBING ANGLES ONLY, ALL OF WHICH I CERTIFY TO BE CORRECT.

Ray Henry P.S. #5108 June 10 1980
REGISTERED SURVEYOR DATE

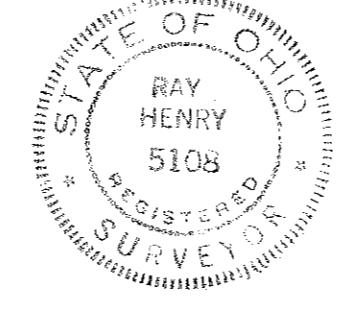

ENGINEER'S CERTIFICATE

THIS IS TO CERTIFY THAT I HAVE EXAMINED THE FOREGOING STREET DEDICATION PLAT OF URBAN RENEWAL R-133 AND FIND THAT THE MONUMENTS SET AND FOUND ARE SUFFICIENT TO DEFINE THE STREET AS SHOWN.

Ray Henry June 10 1980
RAY HENRY P.S. & P.E. DATE
LORAIN CITY ENGINEER

Box: City of Lorain
MARY KISKA
245-1010

MAR 31 1981
PLAT RECORD
VOL 37
PAGE 26