

WESTWINDS SUBDIVISION NUMBER 3

PART of AVON TOWNSHIP SECTION No. 30


CITY of AVON LAKE COUNTY of LORAIN STATE of OHIO

PREPARED BY
KLEINOEDER - SCHMIDT & ASSOCIATES
CONSULTING ENGINEERS & SURVEYORS
ELYRIA OHIO

SURVEYORS CERTIFICATE

THIS IS TO CERTIFY THAT AT THE REQUEST OF THE OWNER, KOPF CONSTRUCTION CORP., I HAVE SURVEYED AND PLATTED WESTWINDS SUBDIVISION NUMBER 3 AS SHOWN HEREON AND CONTAINING 2.310 ACRES IN AVON TOWNSHIP SECTION NUMBER 30, NOW IN THE CITY OF AVON LAKE, COUNTY OF LORAIN, STATE OF OHIO. AT ALL POINTS INDICATED , IRON PIN MONUMENTS WERE EITHER FOUND OR SET. MEASUREMENTS SHOWN ARE IN FEET AND DECIMAL PARTS THEREOF. BEARINGS SHOWN ARE ASSUMED AND FOR THE PURPOSE OF DESCRIBING ANGLES ONLY. ALL OF WHICH I CERTIFY TO BE CORRECT.

ACREAGE IN LOTS	1.849	ACRES
ACREAGE IN STREETS	0.461	ACRES
TOTAL	2.310	ACRES

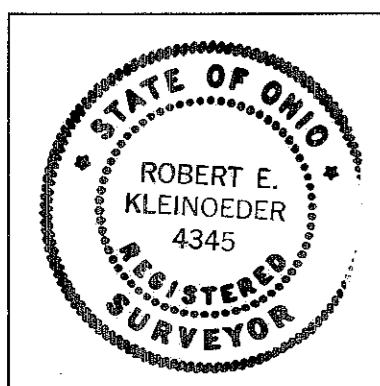

Robert E. Kleinoeder
ROBERT E. KLEINOEDER - REGISTERED SURVEYOR
MAY, 1984

ENGINEERS CERTIFICATE

THIS IS TO CERTIFY THAT I HAVE EXAMINED THIS PLAT OF WESTWINDS SUBDIVISION NUMBER 3 AND FIND THE SAME TO BE PREPARED IN ACCORDANCE WITH THE CODIFIED ORDINANCES OF THE CITY OF AVON LAKE AND FIND THE MONUMENTS SET ARE SUFFICIENT TO DEFINE THE STREETS AS SHOWN HEREON.

Jankis Smith Kalowia, P.E.
AVON LAKE MUNICIPAL ENGINEER

NOTE

THIS IS TO CERTIFY THAT I HAVE EXAMINED THIS PLAT OF WESTWINDS SUBDIVISION NUMBER 3 AND FIND THE SAME TO BE PREPARED IN ACCORDANCE WITH THE CODIFIED ORDINANCES OF THE CITY OF AVON LAKE.

Amel D. ...
AVON LAKE LAW DIRECTOR

PLANNING COMMISSION

THIS IS TO CERTIFY THAT THIS PLAT OF WESTWINDS SUBDIVISION NUMBER 3 HAS BEEN APPROVED BY THE PLANNING COMMISSION OF THE CITY OF AVON LAKE ON THE 11 DAY OF September, 1984.

Thomas P. Boyer
SECRETARY

CITY COUNCIL

THIS IS TO CERTIFY THAT THIS PLAT OF WESTWINDS SUBDIVISION NUMBER 3 HAS BEEN ACCEPTED BY THE COUNCIL OF THE CITY OF AVON LAKE, LORAIN COUNTY OHIO, BY ORDINANCE No. 126-84, PASSED THE 17 DAY OF September, 1984.

Kathleen Lynch
CLERK OF COUNCIL

OWNERS CERTIFICATE

THIS IS TO CERTIFY THAT KOPF CONSTRUCTION CORP. DOES HEREBY ACCEPT THIS PLAT OF WESTWINDS SUBDIVISION No. 3 TO BE CORRECT AND DEDICATES FOREVER TO PUBLIC USE PORT COVE AS SHOWN HEREON. KOPF CONSTRUCTION CORP. FURTHER GRANTS PERPETUAL EASEMENTS AS SHOWN HEREON FOR THE INSTALLATION AND MAINTENANCE OF PUBLIC UTILITIES.

H.R. Kopf
H.R. KOPF - PRESIDENT, KOPF CONSTRUCTION CORP.

NOTARY PUBLIC

COUNTY OF LORAIN } s.s.
STATE OF OHIO

THIS IS TO CERTIFY THAT BEFORE ME, A NOTARY PUBLIC IN AND FOR SAID COUNTY AND STATE, DID PERSONALLY APPEAR H.R. KOPF WHO ACKNOWLEDGED THAT HE DID SIGN THE FOREGOING PLAT OF WESTWINDS SUBDIVISION No. 3 AND THAT IT WAS HIS OWN FREE ACT AND DEED IN TESTIMONY WHEREOF I HAVE HEREUNTO SET MY HAND AND OFFICIAL SEAL THIS 26th DAY OF Sept 1984.

Monica Dublo
NOTARY PUBLIC

MY COMMISSION EXPIRES July 5, 1987

MORTGAGEES CERTIFICATE

THIS IS TO CERTIFY THAT CARDINAL FEDERAL SAVINGS BANK, MORTGAGEE OF LANDS CONTAINED WITHIN THIS PLAT OF WESTWINDS SUBDIVISION No. 3 AS SHOWN HEREON, AND REPRESENTED BY THE UNDERSIGNED, DOES HEREBY ACCEPT THIS PLAT OF SAME TO BE CORRECT AND DEDICATES FOREVER TO PUBLIC USE, PORT COVE AS SHOWN HEREON.

FOR CARDINAL FEDERAL SAVINGS BANK:

Robert J. Paper A.V. Pres.
Robert J. Paper, Assistant V. President

NOTARY PUBLIC

COUNTY OF LORAIN } s.s.
STATE OF OHIO

THIS IS TO CERTIFY THAT BEFORE ME, A NOTARY PUBLIC IN AND FOR SAID COUNTY AND STATE, DID PERSONALLY APPEAR Robert J. Paper A.V. Pres. REPRESENTING CARDINAL FEDERAL SAVINGS BANK WHO ACKNOWLEDGED THAT he DID SIGN THE FOREGOING PLAT OF WESTWINDS SUBDIVISION No. 3 AND THAT IT WAS HIS OWN FREE ACT AND DEED IN TESTIMONY WHEREOF I HAVE HEREUNTO SET MY HAND AND OFFICIAL SEAL THIS 26th DAY OF September, 1984.

Monica Dublo
NOTARY PUBLIC

MY COMMISSION EXPIRES 7-5-88

MORTGAGEES CERTIFICATE

THIS IS TO CERTIFY THAT _____, MORTGAGEE OF LANDS CONTAINED WITHIN THIS PLAT OF WESTWINDS SUBDIVISION No. 3 AS SHOWN HEREON, AND REPRESENTED BY THE UNDERSIGNED, DOES HEREBY ACCEPT THIS PLAT OF SAME TO BE CORRECT AND DEDICATES FOREVER TO PUBLIC USE, PORT COVE AS SHOWN HEREON.

FOR _____

NOTARY PUBLIC

COUNTY OF LORAIN } s.s.
STATE OF OHIO

THIS IS TO CERTIFY THAT BEFORE ME, A NOTARY PUBLIC IN AND FOR SAID COUNTY AND STATE, DID PERSONALLY APPEAR _____ WHO ACKNOWLEDGED THAT he DID SIGN THE FOREGOING PLAT OF WESTWINDS SUBDIVISION No. 3 AND THAT IT WAS HIS OWN FREE ACT AND DEED IN TESTIMONY WHEREOF I HAVE HEREUNTO SET MY HAND AND OFFICIAL SEAL THIS _____ DAY OF _____ 19____.


NOTARY PUBLIC

MY COMMISSION EXPIRES _____

UNDERGROUND CABLE EASEMENT

KOPF CONSTRUCTION CORP., THE OWNER OF THE WITHIN PLATTED LAND DOES HEREBY GRANT UNTO THE CLEVELAND ELECTRIC ILLUMINATING COMPANY, THE LORAIN TELEPHONE COMPANY, AND CATV FACILITIES, THEIR SUCCESSORS AND ASSIGNEES (HEREINAFTER REFERRED TO AS THE GRANTEE) A PERMANENT RIGHT OF WAY EASEMENT TEN FEET (10) IN WIDTH OVER, UNDER AND THROUGH ALL SUBLOTS AND ALL LANDS SHOWN HEREON AND PARALLEL WITH AND CONTIGUOUS TO ALL STREET LINES TO CONSTRUCT, PLACE, OPERATE, MAINTAIN, REPAIR, RECONSTRUCT AND RELOCATE SUCH UNDERGROUND ELECTRIC AND COMMUNICATION CABLES, DUCTS, CONDUITS, SURFACE OR BELOW GROUND, MOUNTED TRANSFORMERS, PEDESTALS, CONCRETE PADS, AND OTHER FACILITIES AS ARE NECESSARY AND CONVENIENT FOR THE GRANTEE TO DISTRIBUTE AND TRANSMIT ELECTRICITY AND COMMUNICATIONS SIGNALS FOR PUBLIC AND PRIVATE USE AT SUCH LOCATIONS AS GRANTEE MAY DETERMINE UPON, WITHIN AND ACROSS THE EASEMENT PREMISES. SAID EASEMENT SHALL INCLUDE THE RIGHT TO INSTALL, MAINTAIN, REPAIR AND AUGMENT ELECTRIC AND COMMUNICATIONS FACILITIES OUTSIDE THE ABOVE DESCRIBED PREMISES AND SHALL ALSO INCLUDE THE RIGHT OF ACCESS, INGRESS AND EGRESS TO AND FROM ANY OF THE WITHIN DESCRIBED PREMISES FOR THE PURPOSE OF EXERCISING ANY OF THE EASEMENTS RIGHTS INDICATED HEREIN. GRANTEE SHALL AT THEIR EXPENSE RESTORE THE LAND TO ITS CONDITION AS IT EXISTED IMMEDIATELY PRIOR TO THE WORK PERFORMED BY GRANTEE, EXCEPT GRANTEE SHALL NOT BE RESPONSIBLE FOR REPLACING OR REPAIRING ANY PERMANENT STRUCTURES TREES OR SHRUBS WHICH ARE LOCATED WITHIN THE EASEMENT BOUNDARIES AND ARE DAMAGED OR REMOVED AS A RESULT OF WORK PERFORMED AS PROVIDED FOR HEREIN BY GRANTEE. THE SUBLOTS SHALL BE RESTRICTED TO UNDERGROUND UTILITY SERVICE.

H.R. Kopf
H.R. KOPF - PRESIDENT, KOPF CONSTRUCTION CORP.

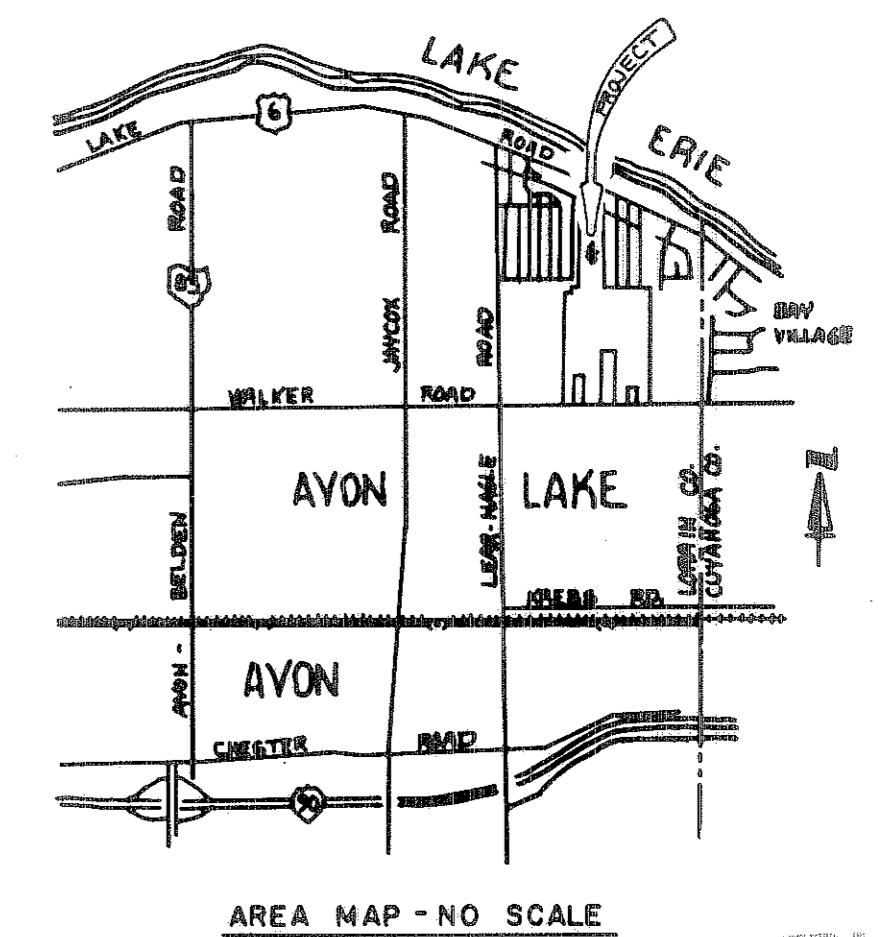

Received for Record Oct 13, 1984
2:24 PM in PLAT RECORD
Vol 40
Page 3
Dorothy L. Casper
Lorain County Recorder 44320
BW

TRANSFERRED
BY LORAIN COUNTY RECORDER
OCT 12 1984
JULIANN A. FLOR
LORAIN COUNTY AUDITOR

Box: LORAIN COUNTY TITLE Co.
S.K.