

# 239369

# 239369

Situated in the Township of Columbia, County of Lorain and State of Ohio, and known as being part of Original Columbia Township Lot No. 8, and further bounded and described as follows:

Beginning at a point in the centerline of Marks Road, said point being distant South 0 degrees 40 minutes 44 seconds West, 210.00 feet from its intersection of said centerline with the Northerly line of said Lot No. 8, said point being the principal place of beginning;

Thence North 88 degrees 19 minutes 11 seconds West along the Northerly line of Louise Lane (60 feet wide proposed) a distance of 1321.54 feet to a point of curvature;

Thence Southeasterly along the arc of a circle deflecting to the left a distance of 282.74 feet, said arc having a radius of 60.00 feet and a chord which bears South 43 degrees 19 minutes 11 seconds East 84.85 feet to a point in the Southerly line of Louise Lane Proposed;


Thence South 88 degrees 19 minutes 11 seconds East along said Southerly line a distance of 1262.59 feet to a point in the centerline of Marks Road;

Thence North 0 degrees 40 minutes 44 seconds East along said centerline a distance of 60.01 feet to the principal place of beginning.

The courses used in this description are given to an assumed meridian and used to indicate angles only.

James B. Root & Associates Consulting Civil Engineers & Surveyors

By George Hoffmann Registered Surveyor No. 6752

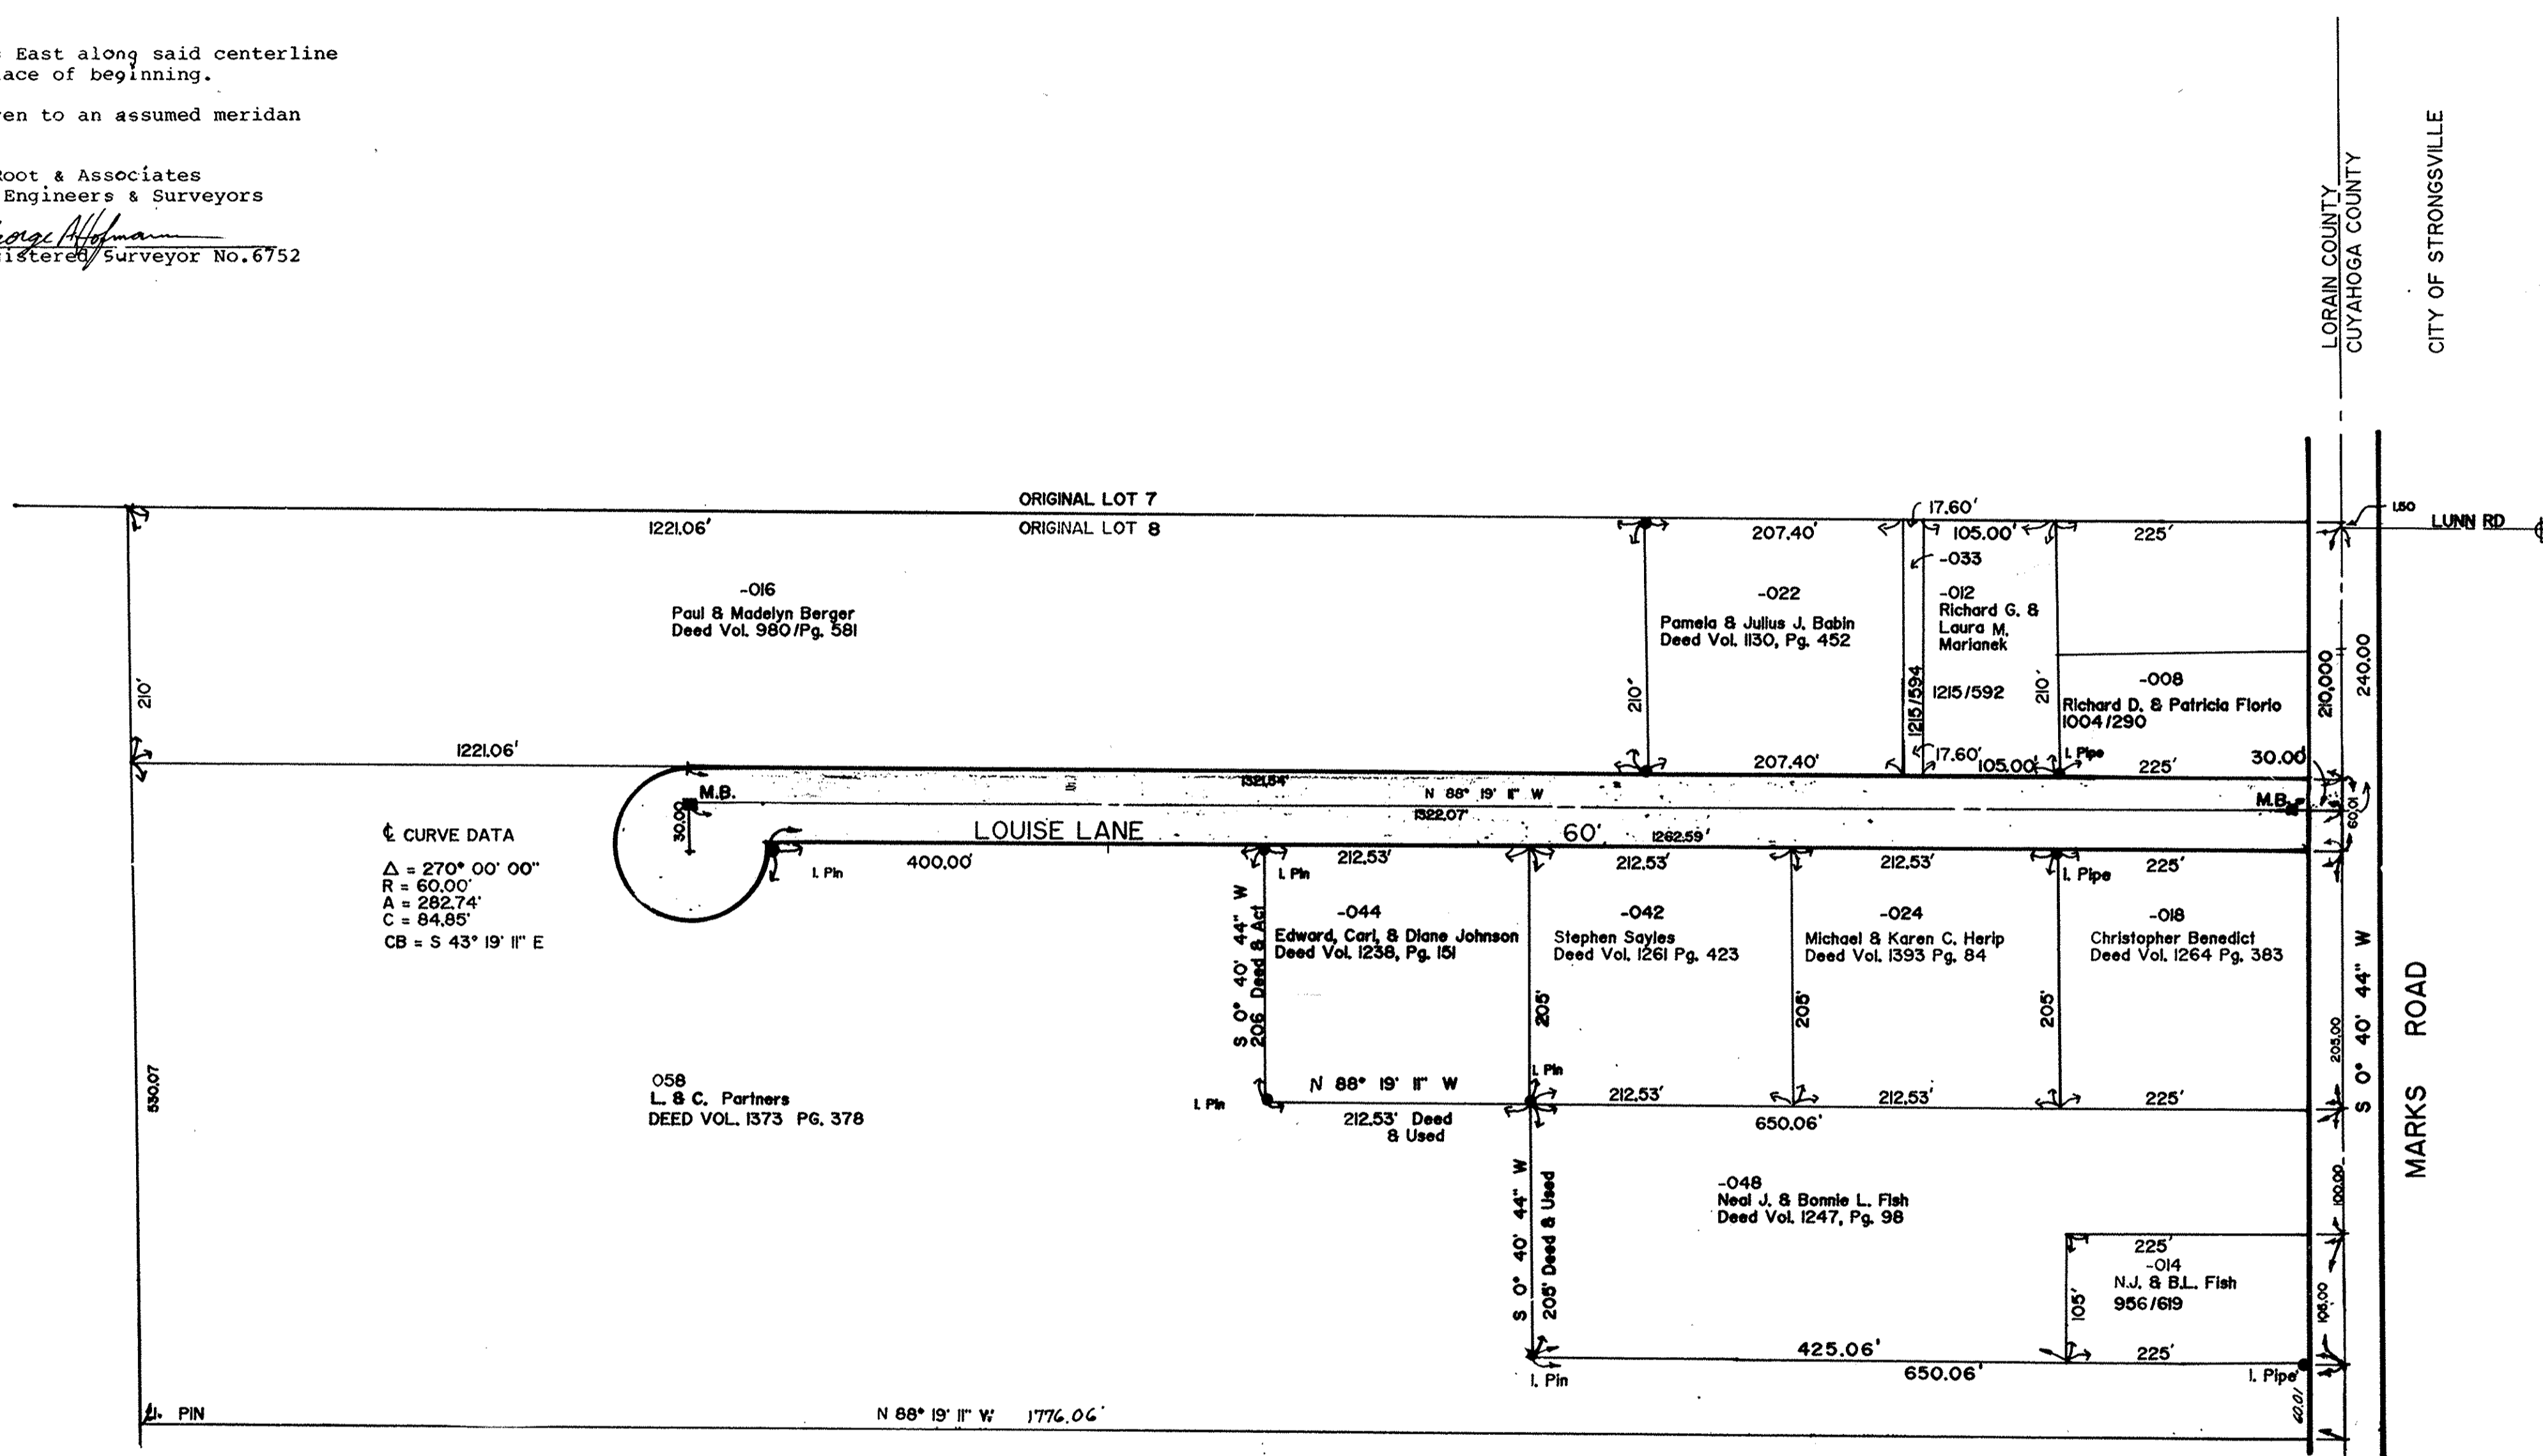

DEDICATION PLAT OF LOUISE LANE

Part of Original Lot No. 8 Columbia Twp., Lorain County Ohio Scale: 1"=100'

James B. Root & Associates Consulting Civil Engineers & Surveyors

By: George Hoffmann Registered Surveyor No. 6752

LOUISE LANE = 2.016 ACRES (87,803.608 SQ. FT.)

We The Undersigned Owners of The Land shown hereon in shade, do hereby dedicate to public use as a legal highway the same land, also known as LOUISE LANE.

Lawrence A. Woodman  
Clifford H. Garmon

State of Ohio County of Lorain S. S. Before Me a Notary Public In and for said County Personally Appeared the Aforementioned

Who Acknowledge The Signing of the Foregoing Instrument To Be Their Free Act And Deed, In Testimony Whereof I have here Unto set My Hand And official Seal At 13678 Boston Rd. STARKSVILLE, OHIO, This 17th day of July, 1986.

Notary Public Lyne Marie Chise (Lyne Marie Chise)  
My Commission Expires Nov 19, 1990

The Within Dedication is hereby Approved

James B. Root Karl M. Kittle  
Dean Johnson James P. Duetig

Columbia Township Trustees  
Date: 4-17-86 Resolution 86-15


Lawrence V. M. Blonchy  
Lorain County Engineer  
Date: 4/29/86

IRON PIN FD AT ANGLE PT.

Accepted by the Board of Lorain County Commissioners

Herbert J. Jacoby  
George F. Kumpf

Resolution No. 86-2-886 Date November 20, 1986

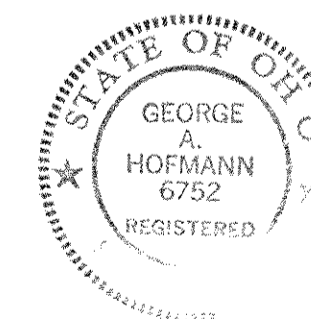

Received for Record DEC 10 1986

at 11:00 clock A.M. in Plat RECORD.

VOL. 41

PAGE 70

Lorain County Recorder

Box: Clifford H. Garmon  
13678 Boston Rd.  
Starksville, Ohio 44134 Phone 572-3825

LORAIN COUNTY TAX MAP DEPARTMENT