

CENTERLINE SURVEY PLAT

MIDDLE RIDGE ROAD C.H.-32 LORAIN COUNTY, R-18W, T-6N AMHERST TWP. LOT NO'S. 45, 56 & 57


JOB NO.	FED. RD. DIVISION	STATE	PROJECT
03089(O)	5	OHIO	M-1D56 (1)

LOR-C.H.-32
MIDDLE RIDGE RD.

59
65
1
7
1
1

#046167

#046167

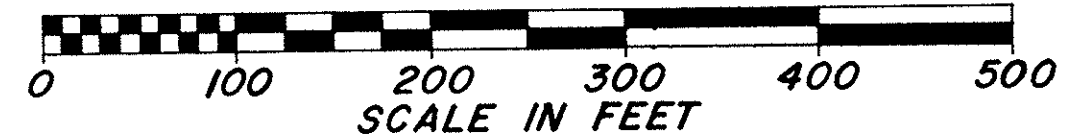

SURVEY CURVE DATA

PC: STA 120+88.11 PI: STA 121+54.79 PCC: STA 122+21.44 D: 3°00'00" R: 2546.41' L: 133.33' T: 66.68' E: 0.87'	PC: STA 122+21.44 PI: STA 125+41.04 PCC: STA 128+54.77 D: 1°00'00" R: 1909.86' L: 319.60' T: 26.56' E: 2.656'	PC: STA 128+54.77 PI: STA 129+21.45 PT: STA 129+88.10 D: 3°00'00" R: 2546.41' L: 133.33' T: 66.68' E: 0.87'
---	--	--

BEGIN PROJECT
STA. 119+00

CURVE DATA-DEWEY RD CONNECTION

PC: STA 0+22.48 PI: STA 1+47.29 PT: STA 2+62.68 D: 38°25'53" R: 558.10' L: 242.20' T: 124.81' E: 2.113'	PC: STA 138+47.68 PI: STA 139+14.36 PCC: STA 139+81.01 D: 3°00'00" R: 2546.41' L: 133.33' T: 66.68' E: 0.87'	PC: STA 139+81.01 PI: STA 141+81.65 PCC: STA 143+80.83 D: 11°59'40" R: 1909.86' L: 399.82' T: 200.64' E: 10.51'	PC: STA 143+80.83 PI: STA 145+47.51 PT: STA 145+14.16 D: 3°00'00" R: 2546.41' L: 133.33' T: 66.68' E: 0.87'
--	---	--	--

SURVEY CURVE DATA

PC: STA 138+47.68 PI: STA 139+14.36 PCC: STA 139+81.01 D: 3°00'00" R: 2546.41' L: 133.33' T: 66.68' E: 0.87'	PC: STA 139+81.01 PI: STA 141+81.65 PCC: STA 143+80.83 D: 11°59'40" R: 1909.86' L: 399.82' T: 200.64' E: 10.51'	PC: STA 143+80.83 PI: STA 145+47.51 PT: STA 145+14.16 D: 3°00'00" R: 2546.41' L: 133.33' T: 66.68' E: 0.87'
---	--	--

END PROJECT
STA. 152+00

NOTE:
STANDARD MONUMENT ASSEMBLIES AS LISTED HEREON ARE TO BE PLACED DURING CONSTRUCTION ON 451 PAVEMENTS AND AFTER THE LEVELING COURSE AND PRIOR TO PLACING THE SURFACE COURSES ON 404 PAVEMENTS. REFERENCE MONUMENTS ARE TO BE PLACED AFTER CONSTRUCTION IN THE VICINITY OF THE MONUMENTS IS COMPLETED. ALL MONUMENTS ARE TO BE PLACED UNDER THE DIRECTION OF A REGISTERED SURVEYOR.
ANY ALTERATIONS SHALL BE NOTED AND THE LORAIN COUNTY ENGINEER SHALL BE NOTIFIED OF THE NEW LOCATION.

- ▲ DENOTES MONUMENT ASSEMBLIES FOUND
- DENOTES MONUMENT ASSEMBLIES AS PER STANDARD DRAWING MC-1 (REV. 6-13-69) MODIFIED TO INCLUDE LORAIN COUNTY STANDARD ADJUSTABLE MONUMENT BOX, NEENAH FOUNDARY R-1968 TYPE 36-B OR APPROVED EQUAL.

CALL ENGINEER'S OFFICE
(John Poznyack)
CMF


NO TRANSFER NECESSARY
JULIAN A. PUOR
LORAIN COUNTY AUDITOR
12-29-88
DEPUTY

RECEIVED 12-29-88
RECORDED 12-29-88
PLAT BOOK 44 PAGE 9
FEE PAID 45.00
LORAIN COUNTY RECORDER

ASS'LY.	STATION	MONUMENT	LOCATIONS	REMARKS
	120+00	EX. P.O.T.	EX. MIDDLE RIDGE RD.	ADJ. EXIST.
1	122+21.44	P.C.C.	EX. MIDDLE RIDGE RD.	
1	126+25	P.O.C.	EX. DEWEY RD.	
1	129+88.10	P.T.	EX. DEWEY RD.	
1	135+00	P.O.T.	EX. DEWEY RD.	
1	139+81.01	P.C.C.	EX. DEWEY RD.	
1	143+80.83	P.C.C.	EX. DEWEY RD.	
1	146+60.69	P.C.	EX. DEWEY RD.	
1	151+96.12	P.T.	EX. DEWEY RD.	
1	0+87.04, EX. M.R. RD. CONN.	ON EX. M.R. RD.		
	2+45.08, DEWEY RD.	0.44' RT. OF		ADJ. EXIST.
1	1+47.29, DEWEY RD.	P.I.		

PREPARED BY
RICHLAND ENGINEERING LTD.
CONSULTING ENGINEERS
MANSFIELD, OHIO

**LORAIN COUNTY TAX
MAP DEPARTMENT COPY**

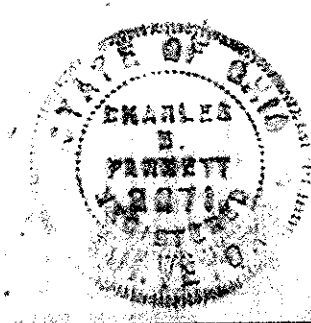

I HEREBY CERTIFY THAT THIS PLAT IS A TRUE DELINEATION OF A SURVEY MADE FOR THE COUNTY OF LORAIN IN 1971 BY RICHLAND ENGINEERING LIMITED, CONSULTING ENGINEERS.
C.B. PARRETT
DATE Dec 19 1971
REG. SURVEYOR NO. 2871