

VACATION & APPORTIONMENT PLAT

NORTH DRIVE

SITUATED IN THE CITY OF AVON LAKE, COUNTY OF LORAIN AND STATE OF OHIO, AND KNOWN AS BEING PART OF ORIGINAL AVON TOWNSHIP SECTION NO. 6.

Permanent Parcel Number	Owner
04-00-006-104-022 5/2 60	Isabella C. Resatar
023 59	
04-00-006-104-024 5/2 58	AL-DM. Development
025 57	
026 56	
027 55	
028 54	
029 53	
030 52	
031 51	
032 50	
033 49	
034 48	

SURVEYOR'S CERTIFICATE

DIMENSIONS SHOWN HEREON ARE EXPRESSED IN FEET AND DECIMAL PARTS THEREOF. ALL BEARINGS ARE TO AN ASSUMED MERIDIAN AND ARE USED TO INDICATE ANGLES ONLY. ALL INFORMATION TAKEN FROM THE PLAT OF AVON LAKE HARBOR ESTATES RECORDED IN VOLUME 12, PAGE 24 OF LORAIN COUNTY PLAT RECORDS.

*James A. Resatar*  
CONSOLIDATED ENGINEERING, INC.  
BY JAMES A. RESATAR, P.E.



OWNERS CERTIFICATE

We the undersigned owners of the land adjacent to North Drive, do hereby assent to and adopt the vacation and apportionment of the same, acknowledge that the same was at our request and authorize its recording.



*Edward R. Mitchell*  
AL-DM Development  
*Santa DeAngelis*

NOTARY PUBLIC


STATE OF OHIO )  
COUNTY OF LORAIN ) SS

This is to certify that before me a notary public, if and for said County and State, did personally appear AL-DM Development, by EDWARD R. MITCHELL, who acknowledged that he did sign the foregoing instrument and that it was his free act and deed individually, and as such officer, the free act and of said AL-DM Development. In testimony whereof, I have hereunto set my hand and official seal this 18<sup>th</sup> day of July 1990.

*Joseph J. Fitzmaurice*  
Notary Public  
My commission expires Dec 26 1993

 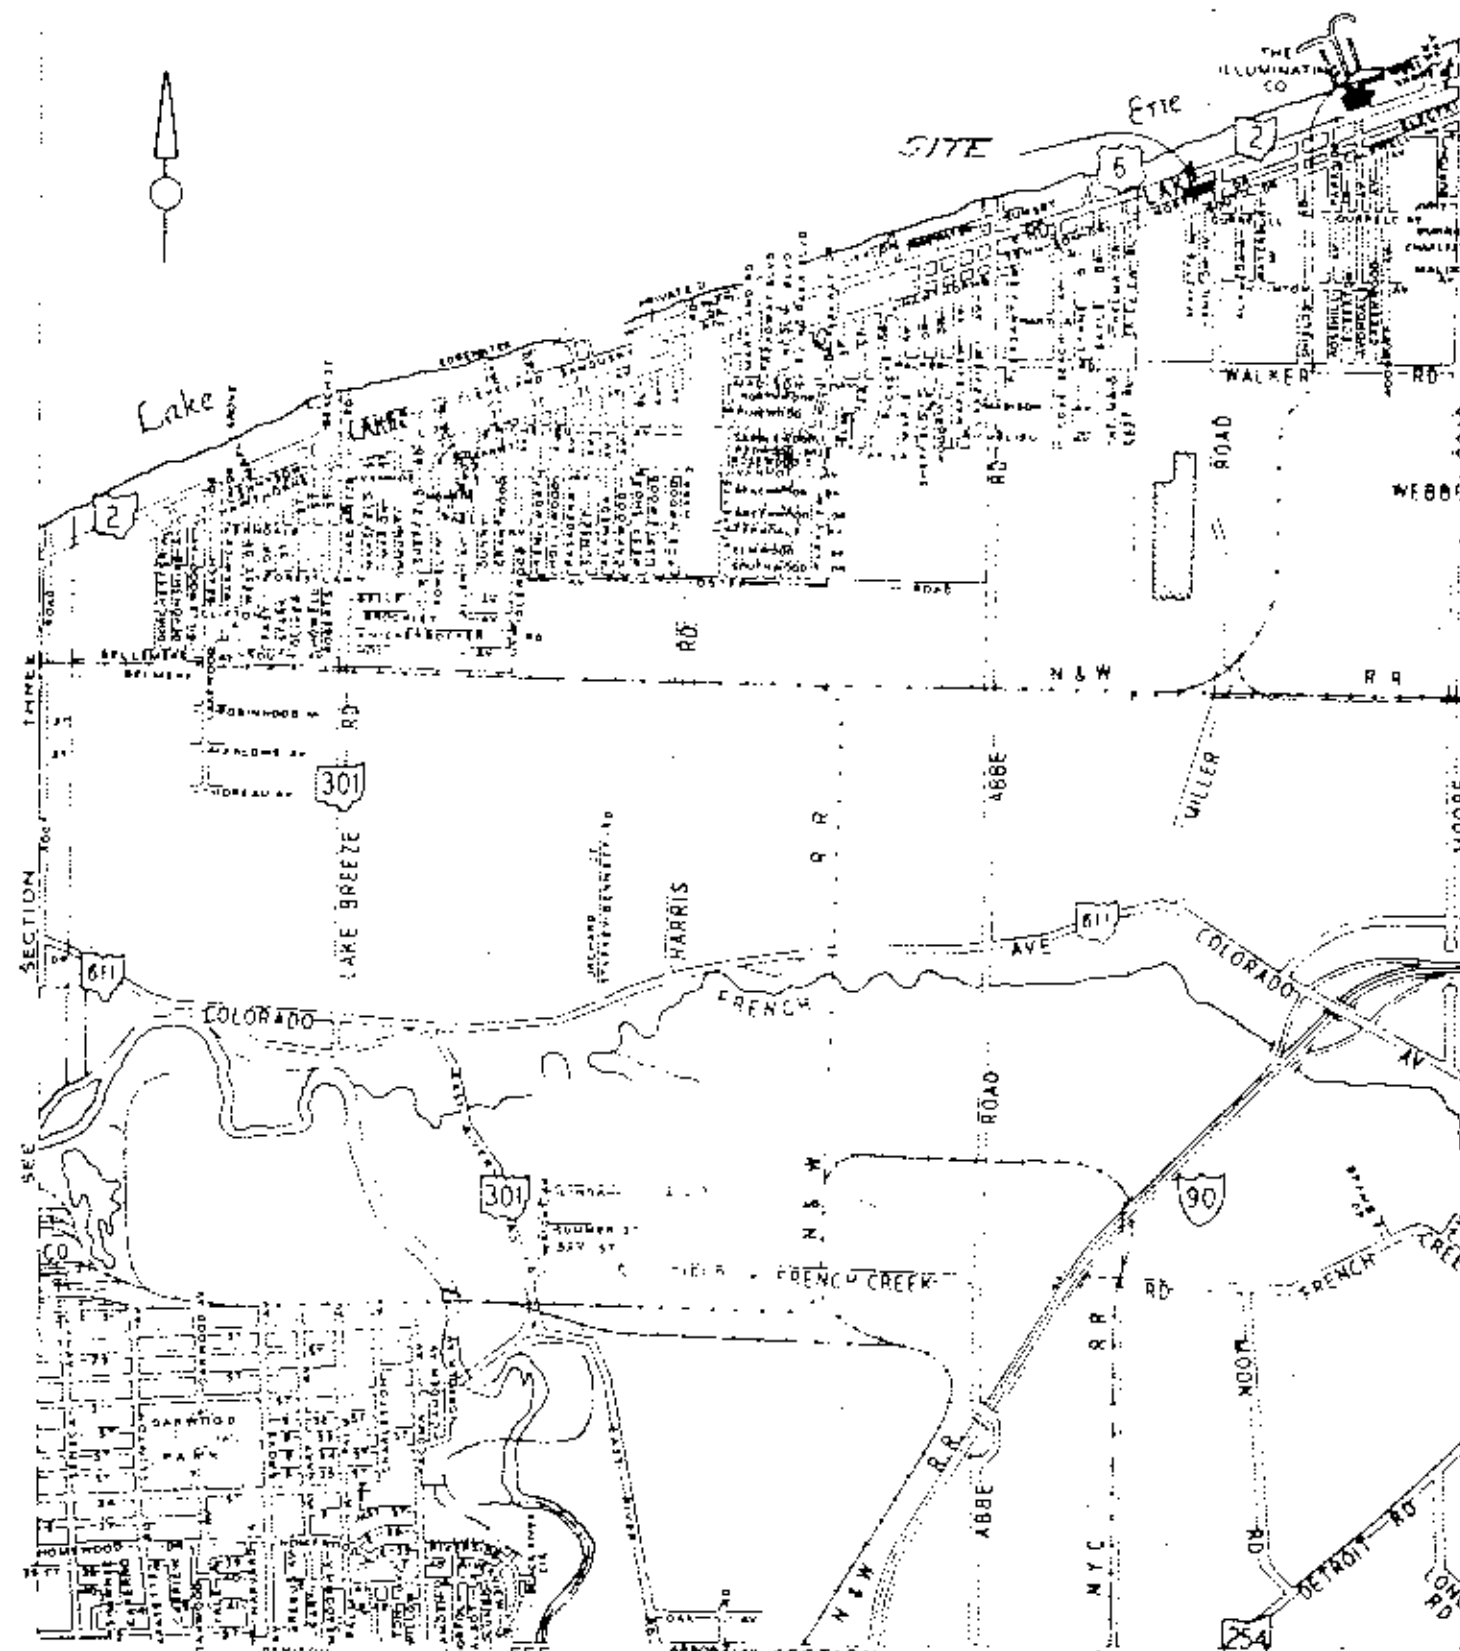

LORAIN COUNTY AUDITOR

 

LORAIN COUNTY RECORDED


#19074

APPROVED  
LORAIN CO.  
MAP DEPT.  
DATE 1/3/91  
PAGE 4-00-006 E  
BY T. HOLLIS  
VOID AFTER 19074

NORTH DRIVE  
VACATION & APPORTIONMENT

46/66

APRIL 12, 1990  
SCALE: 1" = 40'

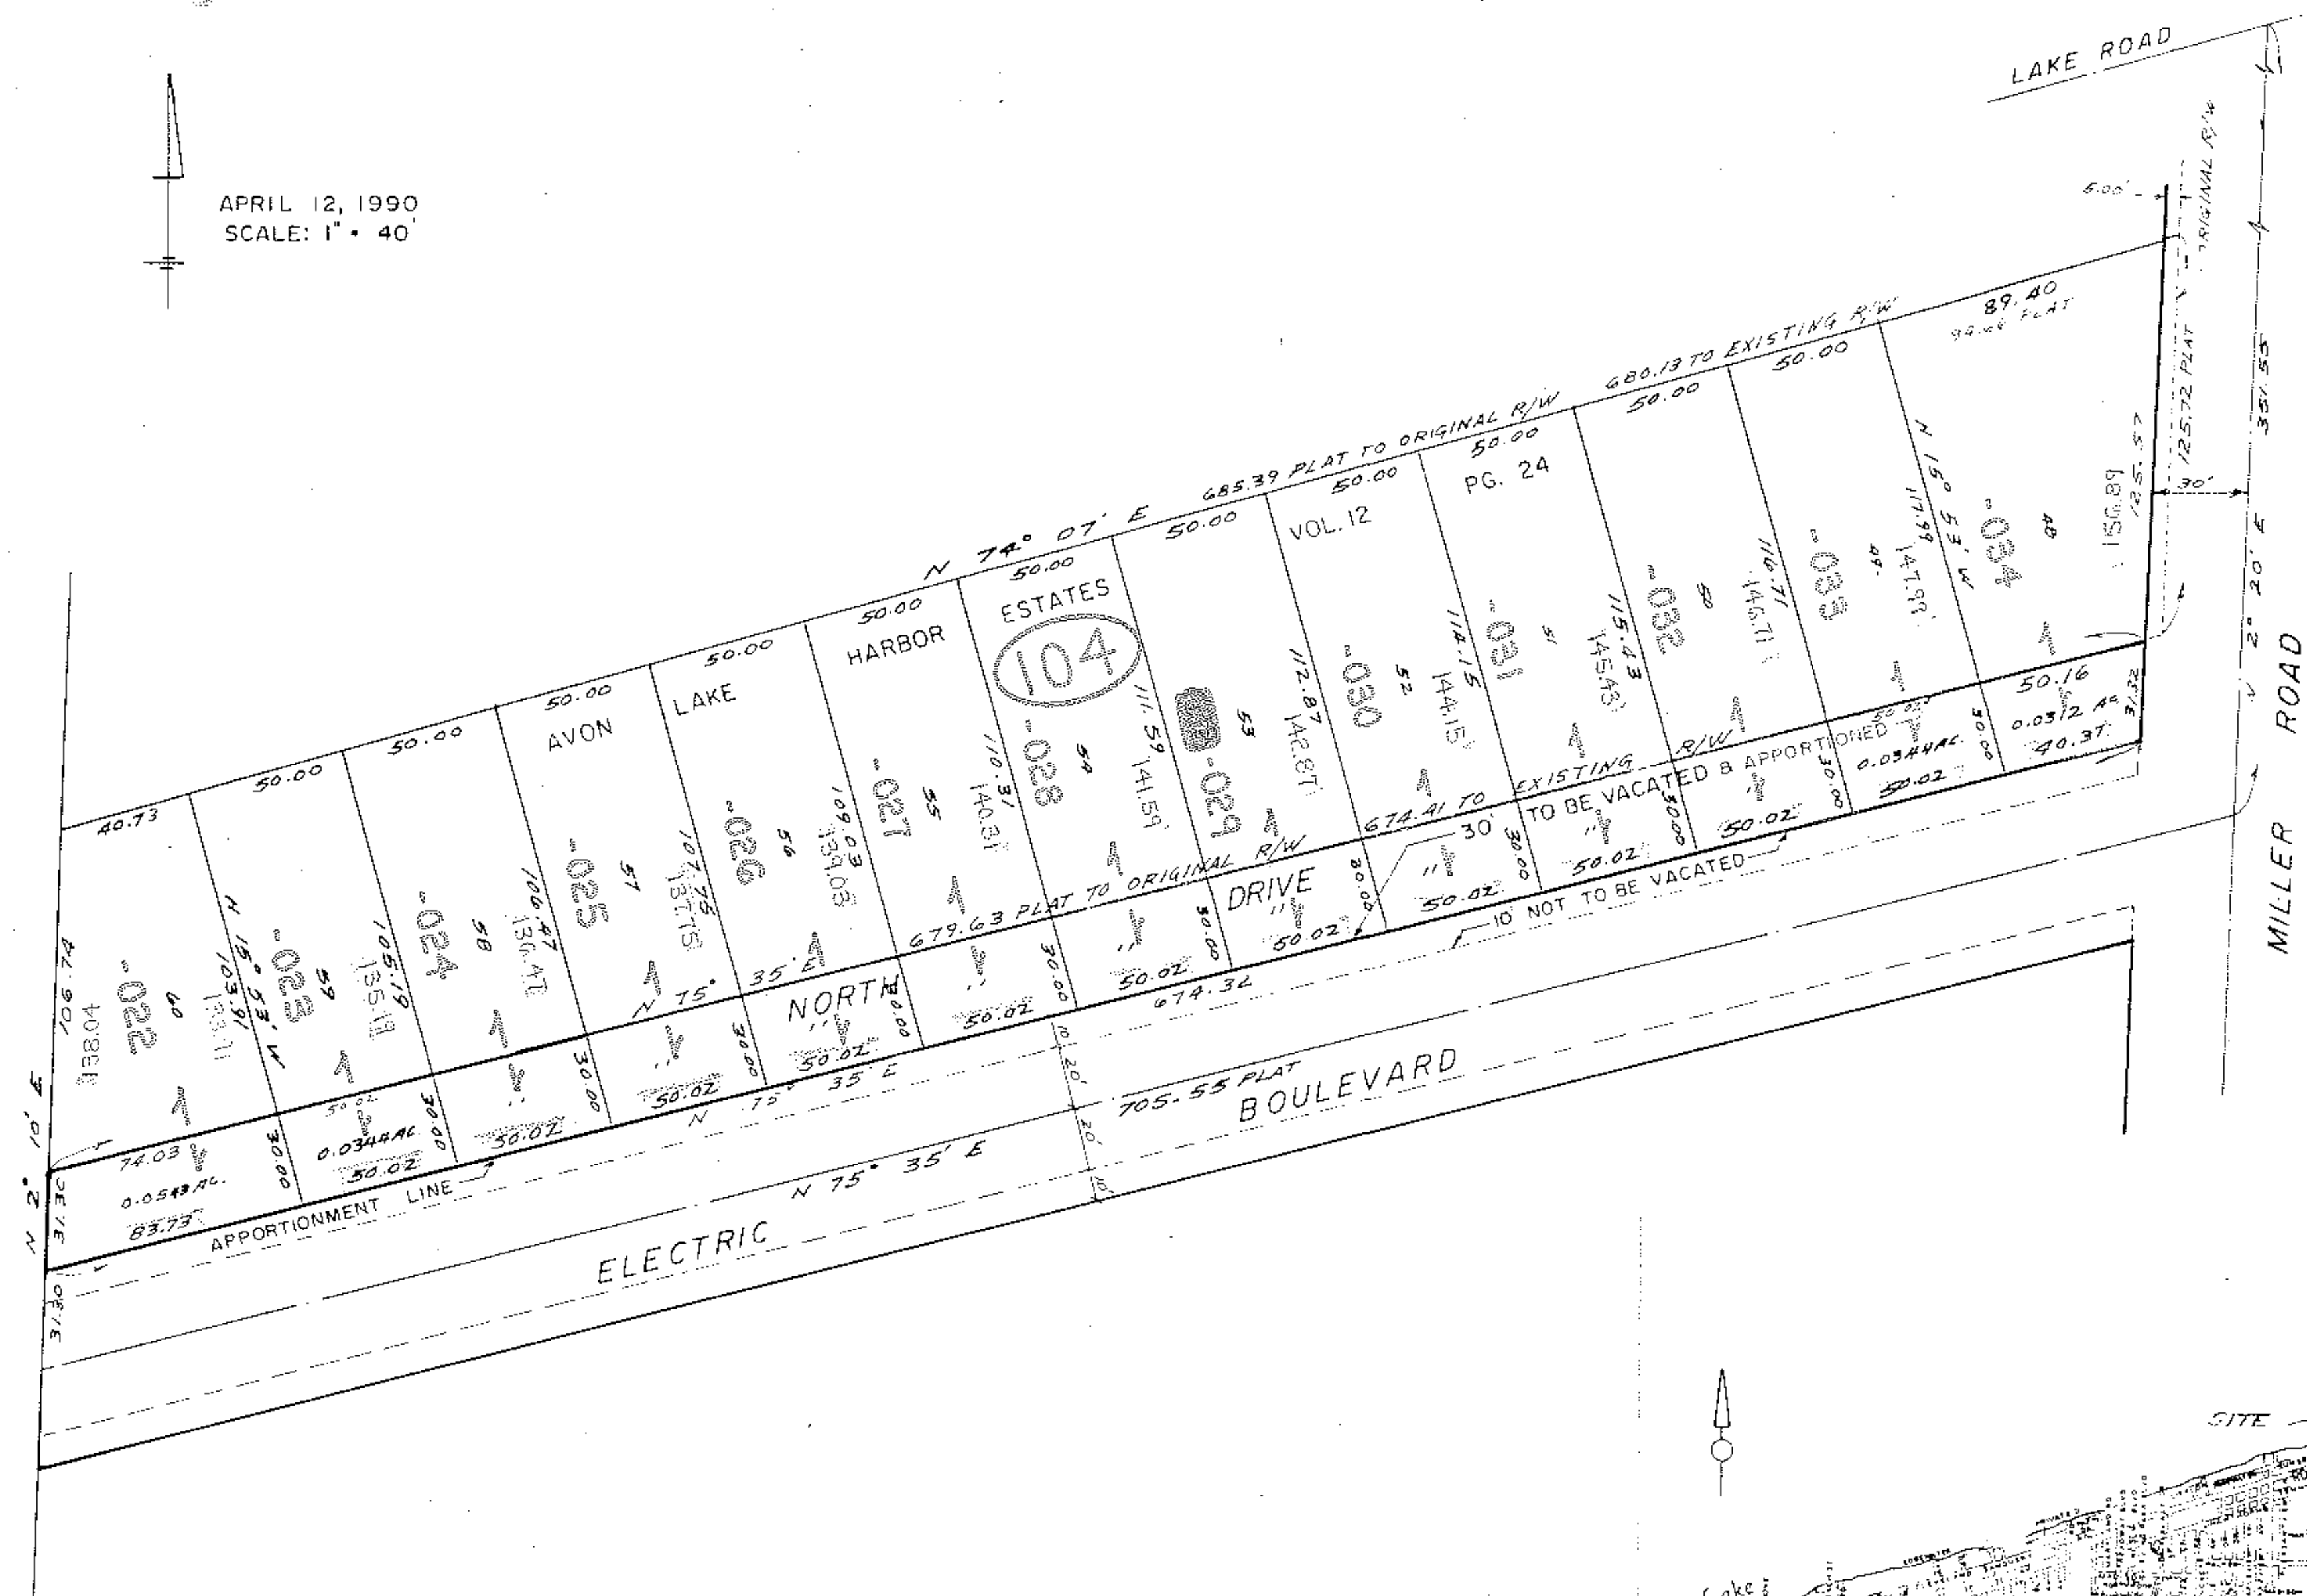

PLANNING COMMISSION

THIS IS TO CERTIFY THAT THIS VACATION AND APPORTIONMENT PLAT OF NORTH DRIVE HAS BEEN APPROVED BY THE PLANNING COMMISSION OF THE CITY OF AVON LAKE ON THE 20 DAY OF FEB. 1990.

*James A. Resatar*  
SECRETARY

LAW DIRECTOR

THIS IS TO CERTIFY THAT I HAVE EXAMINED THIS VACATION AND APPORTIONMENT PLAT OF NORTH DRIVE AND FIND THE SAME TO BE PREPARED IN ACCORDANCE WITH THE CODIFIED ORDINANCES OF THE CITY OF AVON LAKE.

*Edward R. Mitchell*  
AVON LAKE LAW DIRECTOR

CITY COUNCIL

THIS IS TO CERTIFY THAT THIS VACATION AND APPORTIONMENT PLAT OF NORTH DRIVE HAS BEEN ACCEPTED BY THE COUNCIL OF THE CITY OF AVON LAKE, LORAIN COUNTY, OHIO, BY ORDINANCE NO. 132 90, PASSED THE 9 DAY OF July 1990.

*William Lopez*  
CLERK OF COUNCIL

ENGINEER'S CERTIFICATE

THIS IS TO CERTIFY THAT I HAVE EXAMINED THIS VACATION AND APPORTIONMENT PLAT AND FIND THE SAME TO BE PREPARED IN ACCORDANCE WITH THE CODIFIED ORDINANCES OF THE CITY OF AVON LAKE.

*James A. Resatar*  
AVON LAKE MUNICIPAL ENGINEER