


**CURVE SCHEDULE**

MARK	DELTA	RADIUS	ARC	TANGENT	CHORD	CHORD BRG.
9	90°00'00"	25.00'	39.27'	25.00'	39.26'	N.42°30'00"W
15	90°00'00"	25.00'	39.27'	25.00'	39.26'	N.47°30'00"E
16	5°57'40"	530.00'	55.14'	21.60'	55.12'	N.89°31'10"E
17	5°38'27"	560.00'	55.13'	21.59'	55.11'	N.89°40'46"E
18	5°21'11"	590.00'	55.12'	21.58'	55.10'	N.89°49'24"E
19	2°52'54"	220.00'	41.96'	46.66'	41.24'	N.9°28'29"W
20	3°18'04"	220.00'	42.61'	46.34'	42.67'	N.23°05'56"W
21	2°15'00"	220.00'	104.63'	53.32'	103.65'	N.11°07'30"W
22	2°15'00"	220.00'	116.90'	60.59'	117.78'	N.11°07'30"W
23	2°15'00"	220.00'	123.17'	67.81'	124.91'	N.11°07'30"W
24	11°04'47"	280.00'	54.14'	21.16'	54.06'	N.2°02'23"W
25	16°10'15"	280.00'	79.02'	38.76'	78.76'	N.16°39'54"W
26	12°59'16"	630.00'	142.81'	71.71'	142.50'	S.83°41'54"W
27	1°52'23"	630.00'	20.60'	10.30'	20.60'	S.89°15'20"W
28	11°06'52"	630.00'	122.21'	61.30'	122.02'	S.82°45'42"W
29	14°03'54"	600.00'	147.29'	74.02'	146.92'	S.81°04'37"W
30	13°50'00"	570.00'	137.12'	69.15'	137.29'	S.80°57'40"W
31	9°02'45"	570.00'	90.00'	45.09'	89.71'	S.85°21'15"W
32	4°47'12"	570.00'	47.62'	23.82'	47.61'	S.76°21'16"W
33	78°02'44"	25.00'	34.05'	20.26'	31.46'	N.82°46'22"E
34	98°47'40"	25.00'	43.11'	29.16'	37.96'	N.72°38'50"E
35	8°24'36"	570.00'	85.33'	42.74'	85.25'	N.18°19'59"E
36	9°52'42"	570.00'	98.27'	49.26'	98.15'	N.87°59'39"E
37	16°27'20"	570.00'	183.10'	92.60'	182.81'	N.85°16'20"E
38	18°27'20"	600.00'	193.27'	97.48'	192.43'	N.83°16'20"E
39	18°27'20"	630.00'	202.93'	102.05'	202.05'	N.83°16'20"E
40	1°21'21"	630.00'	16.74'	8.37'	16.74'	N.74°48'20"E
41	8°38'23"	630.00'	16.74'	8.37'	16.74'	N.74°48'20"E
42	8°17'36"	630.00'	91.19'	45.67'	91.11'	N.88°21'12"E

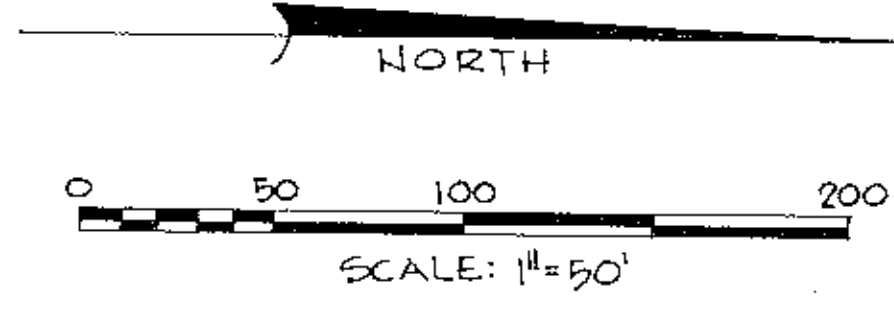

**NOTE**

- SIDEWALKS TO BE INSTALLED BY PROPERTY OWNERS BEFORE OCCUPANCY OF ANY BUILDING BUILT ON ANY SUBLOT IN THIS SUBDIVISION
- MINIMUM BUILDING SETBACK ON ALL SUBLOTS SHALL BE 40 FEET EXCEPT ON CORNER SUBLOTS THE FRONT YARD SETBACK SHALL BE 40 FEET AND THE SIDE YARD SETBACK SHALL BE A MINIMUM OF 20 FEET TO THE STREET LINE.

**LEGEND**

- MONUMENT BOX
- IRON PIN (TO BE SET)
- IRON PIN (FOUND)

MARJORIE J. SMALL  
D.V. 1306, P. 173  
(PARCEL 3)

MARJORIE J. SMALL  
D.V. 1306, P. 174  
(PARCEL 4)

REVISIONS	DATE	DESCRIPTION

**APPLE ORCHARD SUBDIVISION NO. 3**  
**PART OF ORIGINAL AMHERST TOWNSHIP**  
**LOTS NO. 2 & 3, LORAIN COUNTY, OHIO**

**KS ASSOCIATES, INC.**  
ENGINEERS SURVEYORS  
424 Middle Avenue  
P.O. Box 89  
Huron, Ohio 44036  
Elyria (216) 322-6317 • Lorain (216) 244-5757

STATE OF OHIO  
D.V. 940, P. 510

#19723  
APPROVED  
LORAIN CO. MAP DEPT.  
DATE 12/15/11  
PAGE 3 OF 3  
BY T. KULLS  
VOID AFTER 11/23

SHEET 3 OF 3  
JOB NO. 87-434-3