




206879

206879

WALKER ROAD

Iron Pin In Mon. Box Used

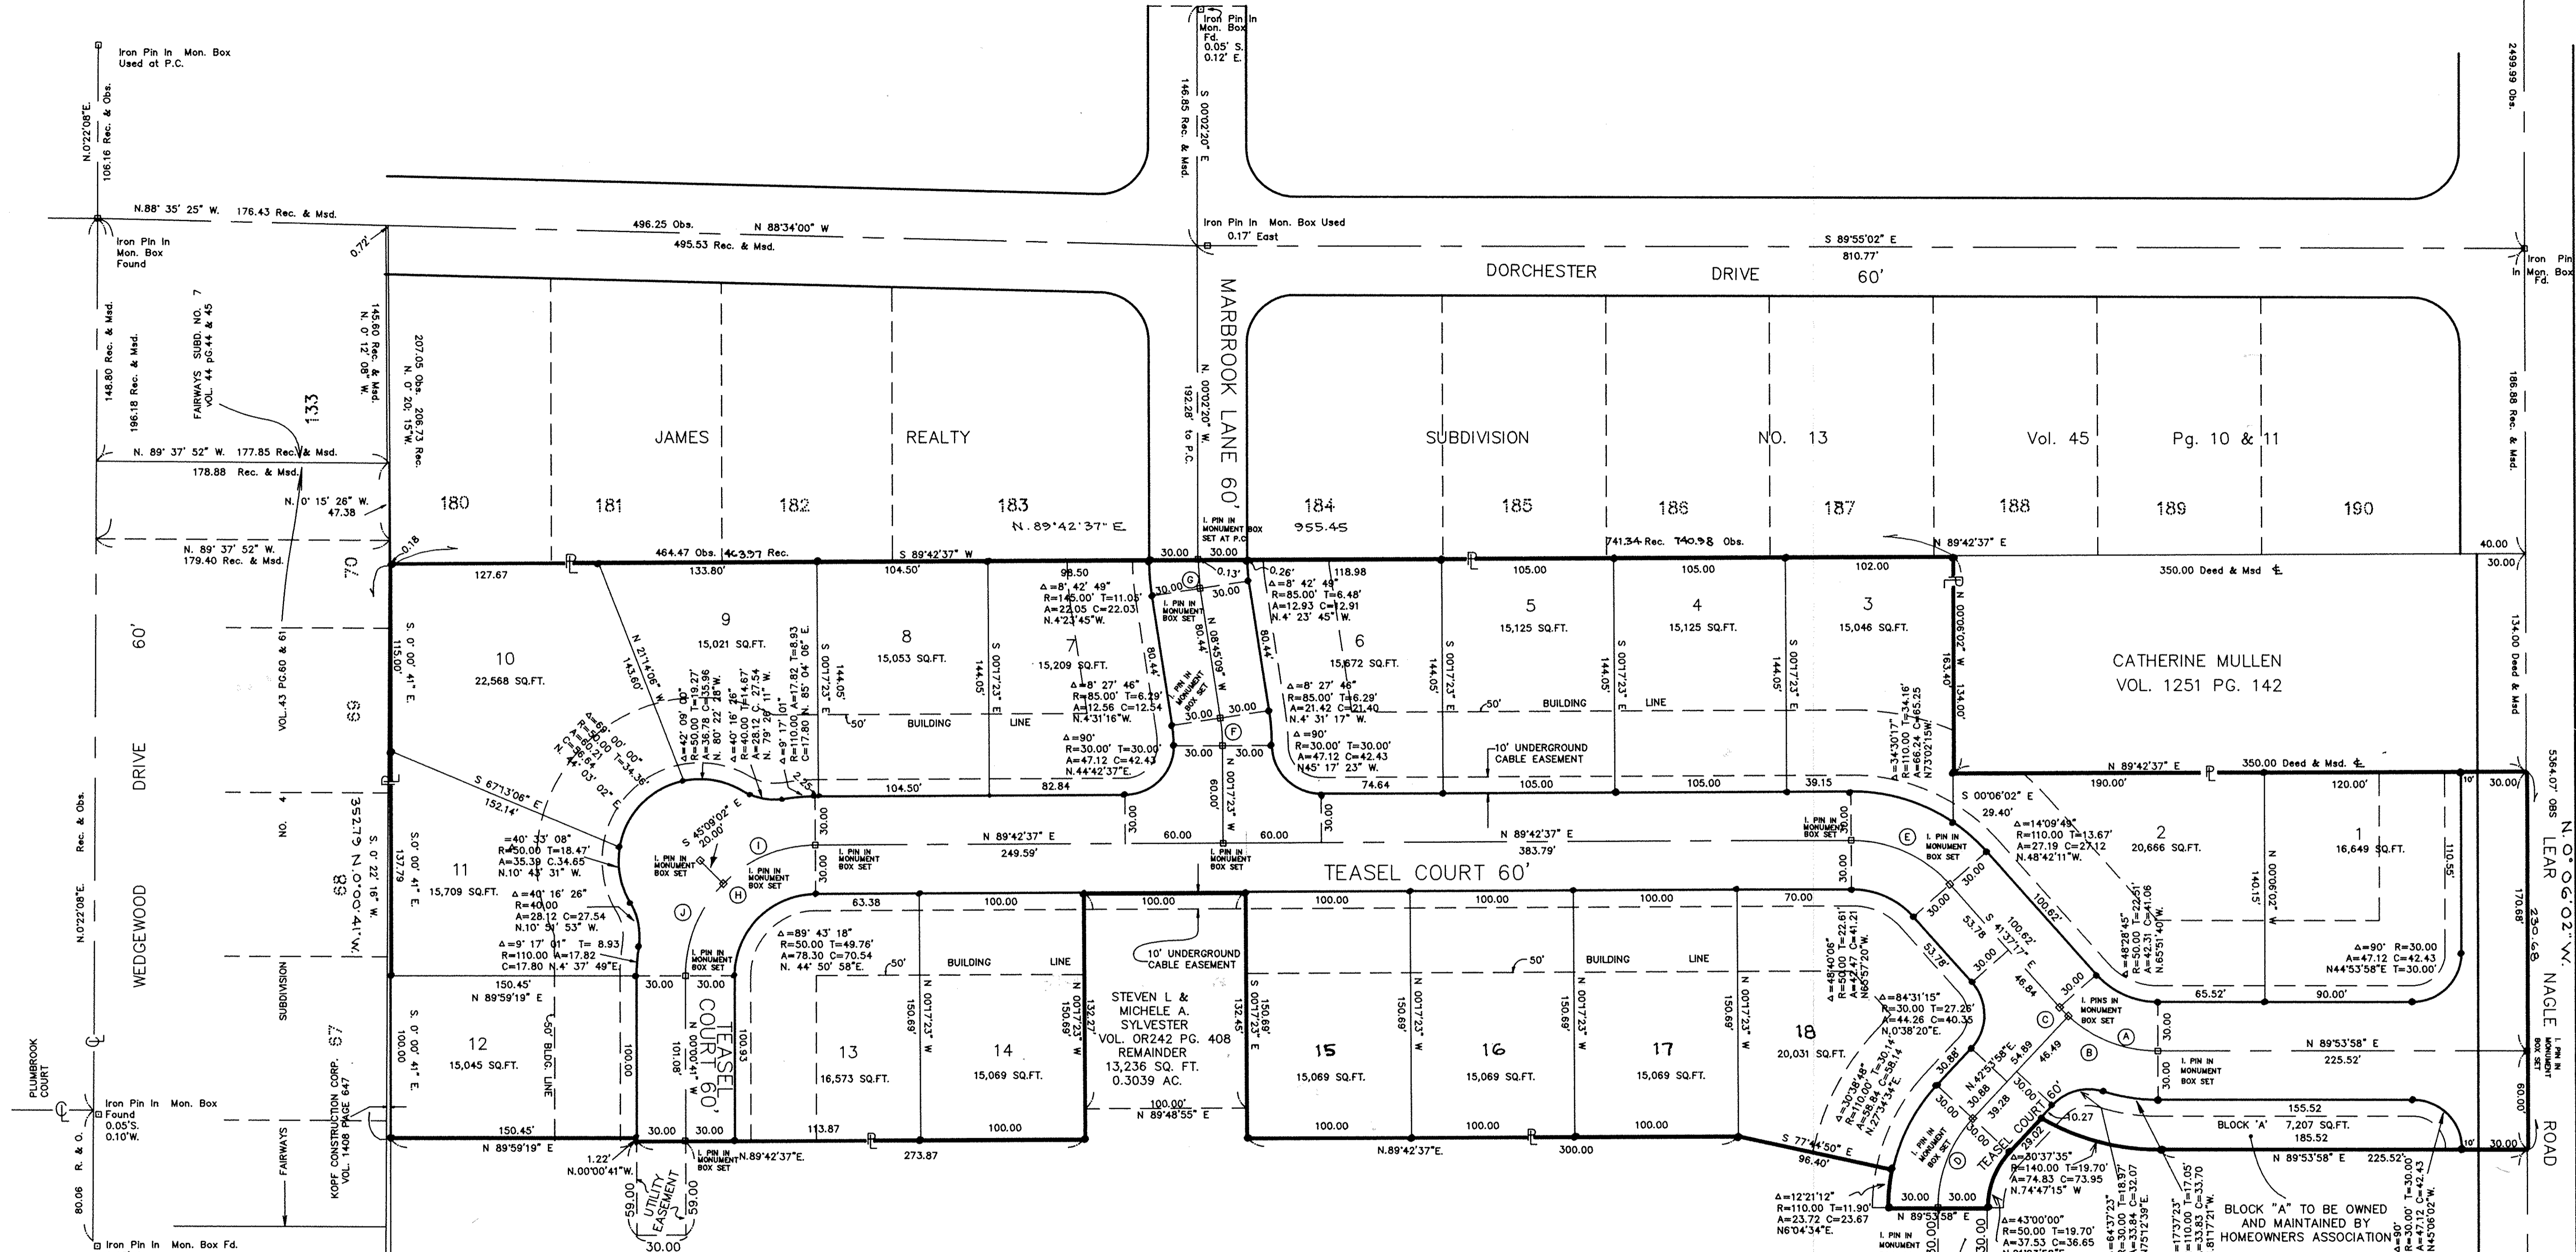

C/L CURVE DATA


Ⓐ Δ=48°28'45" R=80.00 A=67.69 C=65.69 CB = N.65°51'40"W T=36.02	Ⓓ Δ=43°00'00" R=80.00 A=60.04 C=58.64 CB = N.21°23'58"E T=31.51	Ⓔ Δ=8°42'49" R=15.00 A=17.49 C=17.47 CB = N.4°23'44"W T=8.76	Ⓚ Δ=44°51'39" R=80.00 T=33.02' A=62.64 C=61.05 CB = N.22°25'08"E
Ⓑ Δ=43°00'00" R=80.00 T=31.51' A=60.04 C=58.64 CB = N.68°36'02"W	Ⓔ Δ=48°40'06" R=80.00 A=67.95 C=65.93 CB = N.65°57'20"W T=36.18	Ⓕ Δ=89°43'18" R=80.00 A=125.28 C=112.86 CB = N.44°50'58"E T=79.61	
Ⓒ Δ=5°28'45" R=80.00 T=3.83' A & C=7.65 CB = N.44°21'40"W	Ⓛ Δ=8°27'46" R=115.00 A=16.99 C=16.97 CB = N.4°31'16"W T=8.51	Ⓚ Δ=44°51'39" R=80.00 T=33.02' A=62.64 C=61.05 CB = N.67°16'47"E	

AXLE FOUND 10.00' WEST OF CORNER PER DEED VOL. 1408 PG. 647

AXLE USED 0.67' N. 10.00' W.

N. 89° 58' 44" E. 1387.09 Obs. to C/L of JAYCOX ROAD

Iron Pipe Fd. 1.60'E. 0.43'S.

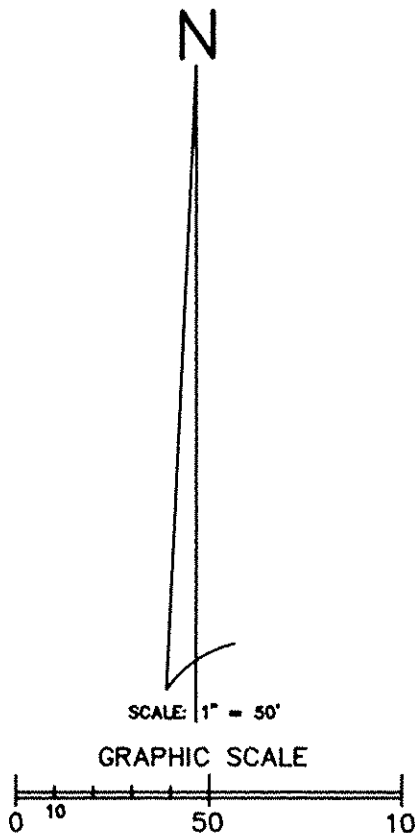

LORAIN COUNTY TAX MAP DEPARTMENT COPY

REVISIONS			

LORAIN COUNTY TAX MAP DEPT COPY

**THE MEADOWS SUBDIVISION NO. 1 FINAL PLAT**

**THE HENRY G. REITZ ENGINEERING COMPANY**  
4214 ROCKY RIVER DRIVE  
CLEVELAND, OHIO 44135  
PHONE: (216) 251-3033

2  
2  
AUGUST 1992

East Bound Tracks  
NORFOLK & WESTERN RAILROAD

50/14