


TOTAL ACREAGE = 8.0888 AC

R/W = 1.4414 AC  
 LOTS = 6.6474 AC  
 8.0888 AC

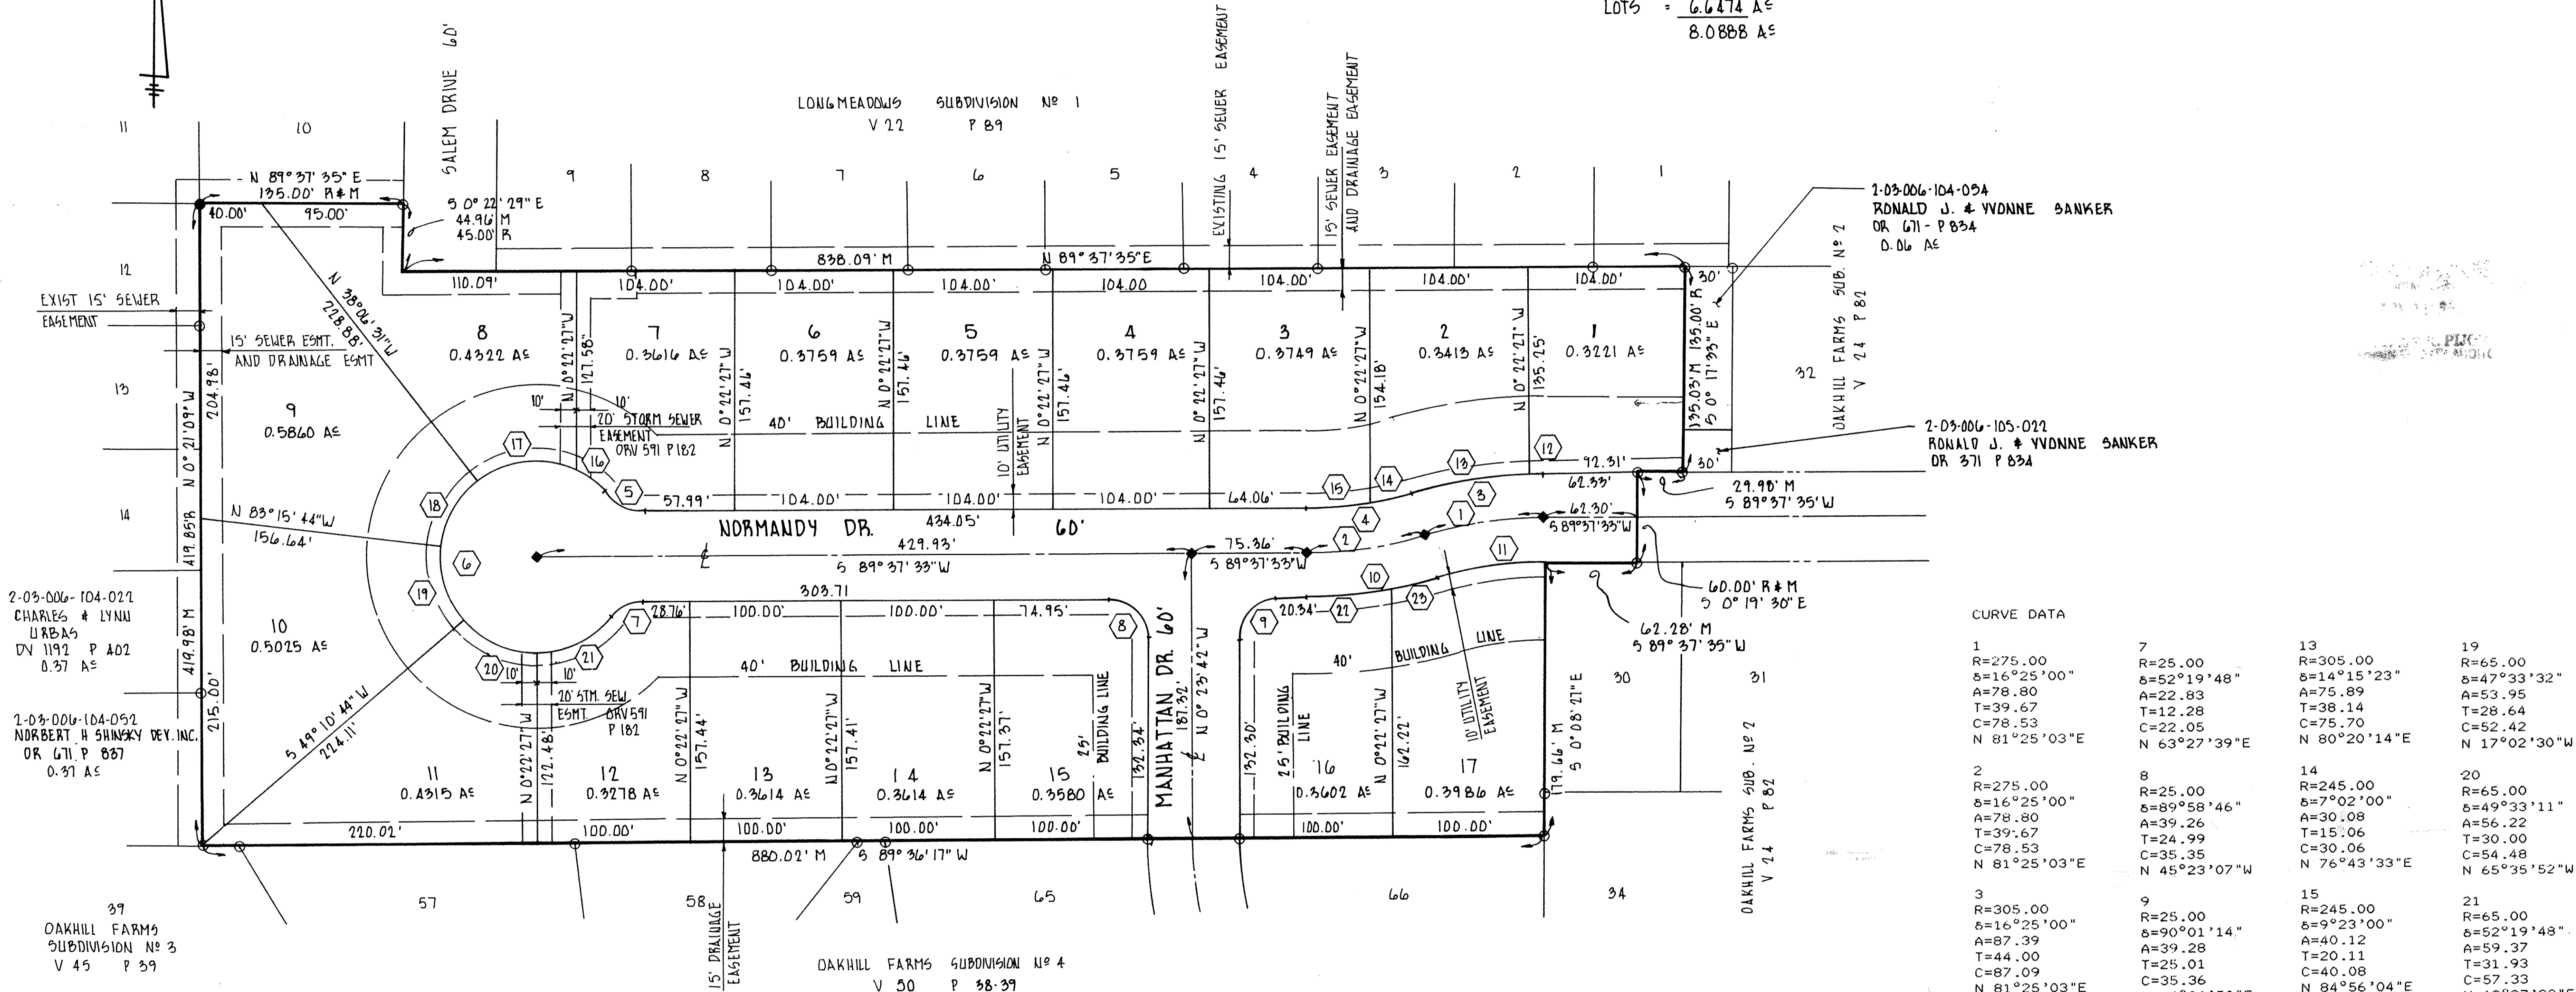

2-03-006-104-021  
 CHARLES & LYNN  
 URBAS  
 DV 1192 P 402  
 0.37 AC

2-03-006-104-052  
 NORBERT H SHANKY DEV. INC.  
 OR 671 P 887  
 0.37 AC

2-03-006-104-054  
 RONALD J. & YVONNE BANKER  
 OR 671 P 834  
 0.06 AC

2-03-006-105-022  
 RONALD J. & YVONNE BANKER  
 OR 371 P 834

CURVE DATA

1 R=275.00 δ=16°25'00" A=78.80 T=39.67 C=78.53 N 81°25'03"E	7 R=25.00 δ=52°19'48" A=22.83 T=12.28 C=22.05 N 63°27'39"E	13 R=305.00 δ=14°15'23" A=75.89 T=38.14 C=75.70 N 80°20'14"E	19 R=65.00 δ=47°33'32" A=53.95 T=28.64 C=52.42 N 17°02'30"W
2 R=275.00 δ=16°25'00" A=78.80 T=39.67 C=78.53 N 81°25'03"E	8 R=25.00 δ=89°58'46" A=39.26 T=24.99 C=35.35 N 45°23'07"W	14 R=245.00 δ=7°02'00" A=30.08 T=15.06 C=30.06 N 76°43'33"E	20 R=65.00 δ=49°33'11" A=56.22 T=30.00 C=54.48 N 65°35'52"W
3 R=305.00 δ=16°25'00" A=87.39 T=44.00 C=87.09 N 81°25'03"E	9 R=25.00 δ=90°01'14" A=39.28 T=25.01 C=35.36 N 44°36'50"E	15 R=245.00 δ=9°23'00" A=40.12 T=20.11 C=40.08 N 84°56'04"E	21 R=65.00 δ=52°19'48" A=59.37 T=31.93 C=57.33 N 63°27'39"E
4 R=245.00 δ=16°25'00" A=70.20 T=35.34 C=69.96 N 81°25'03"E	10 R=305.00 δ=16°25'00" A=87.39 T=44.00 C=87.09 N 81°25'03"E	16 R=65.00 δ=29°29'19" A=33.45 T=17.11 C=33.09 N 52°47'18"W	22 R=305.00 δ=10°20'02" A=55.01 T=27.58 C=54.94 N 84°27'33"E
5 R=25.00 δ=52°19'48" A=22.83 T=12.28 C=22.05 N 64°12'32"W	11 R=245.00 δ=16°25'00" A=70.20 T=35.34 C=69.96 N 81°25'03"E	17 R=65.00 δ=60°34'34" A=68.72 T=37.96 C=65.57 N 82°10'46"E	23 R=305.00 δ=6°04'59" A=32.38 T=16.21 C=32.37 N 76°15'02"E
6 R=65.00 δ= 284°39'37" A=322.94	12 R=305.00 δ=2°09'38" A=11.50 T=5.75 C=11.50 N 88°32'45"E	18 R=65.00 δ=45°09'13" A=51.23 T=27.03 C=49.91 N 29°18'52"E	

LEGEND

- MONUMENT FOUND
- MONUMENT SET

LORAIN COUNTY TAX  
 MAP DEPARTMENT COPY