

# WESTWINDS SUBDIVISION NO. 18

BEING PART OF



## ORIGINAL AVON TOWNSHIP SECTION 30

CITY OF AVON LAKE COUNTY OF LORAIN STATE OF OHIO

WESTWINDS SUBDIVISION NO. 9  
P.V. 42 P. 45 & 46

WESTWINDS SUBDIVISION NO. 15  
P.V. 45 P. 31 & 32

WESTWINDS SUBDIVISION NO. 14  
P.V. 45 P. 29 & 30

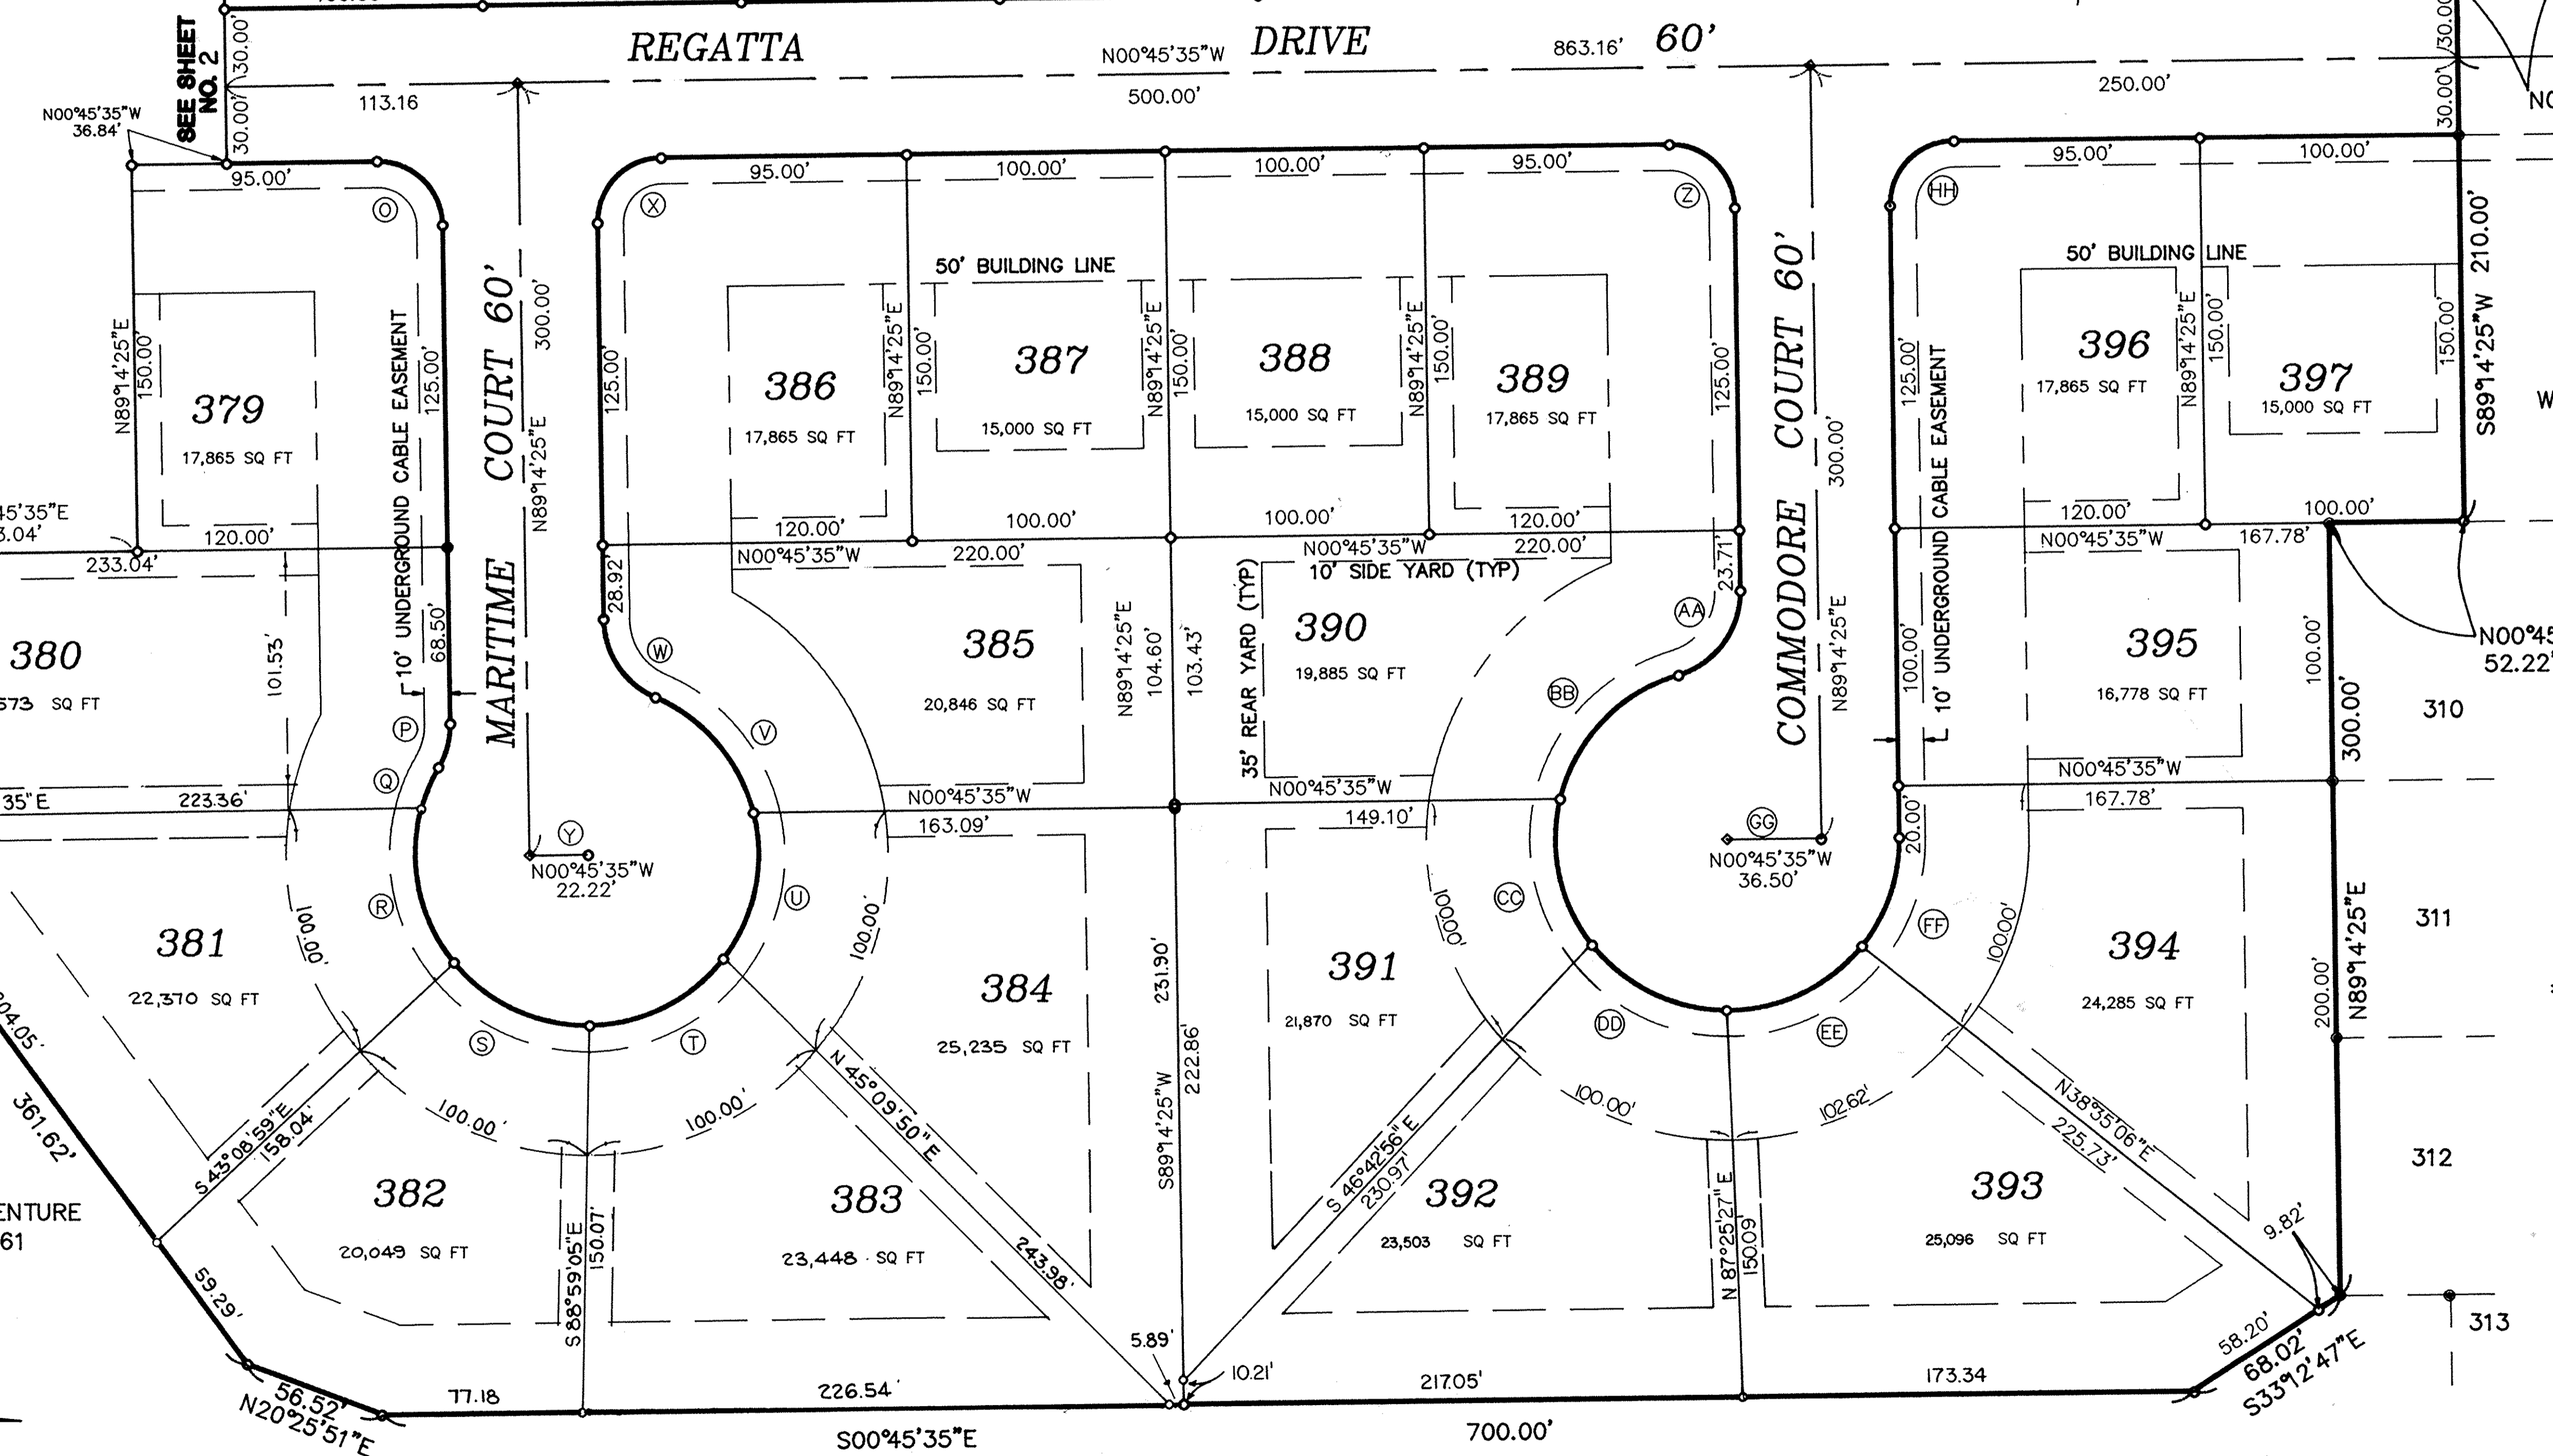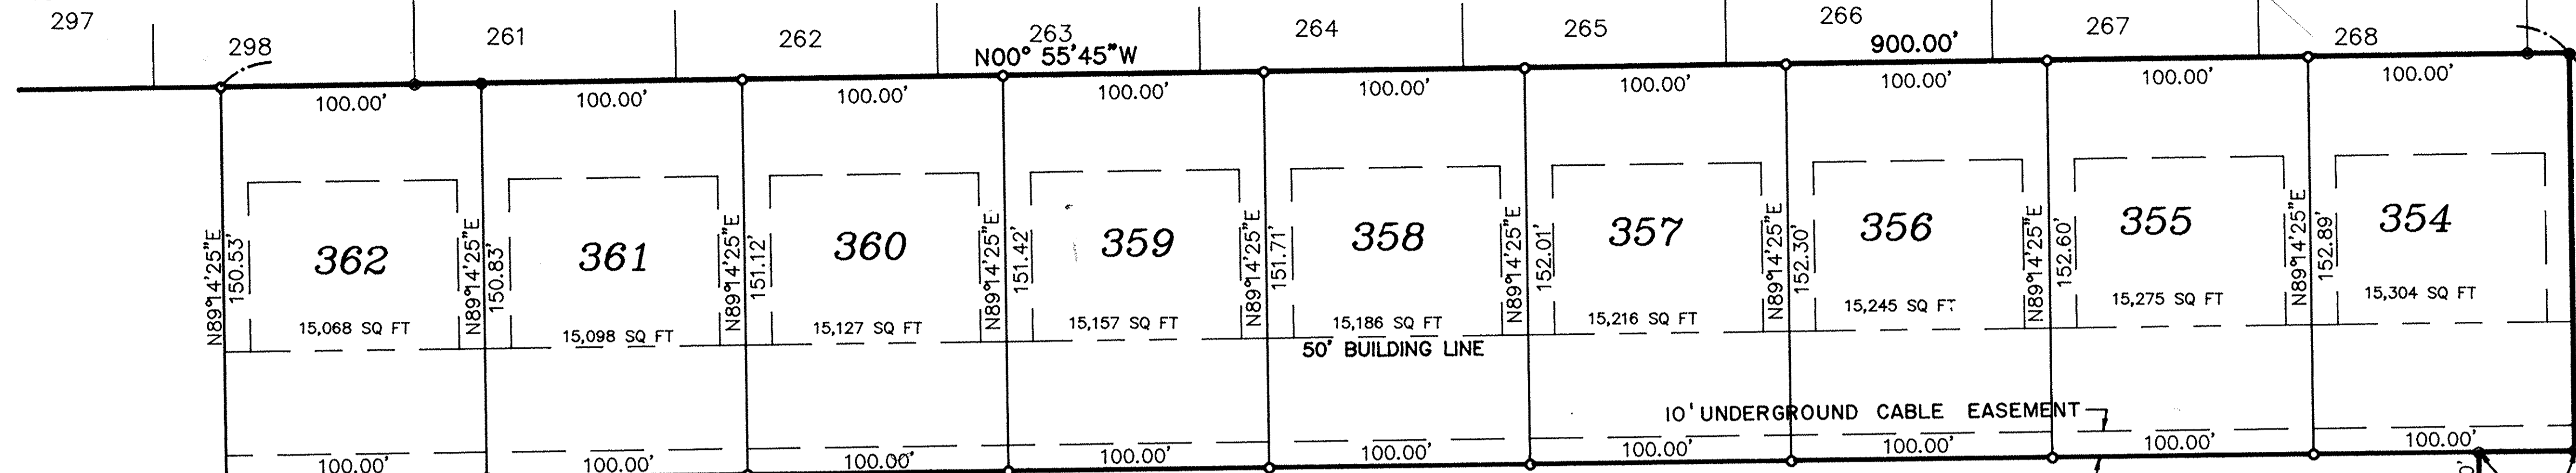

WESTWINDS SUBDIVISION NO. 16  
P.V. 47 P. 19-21

AREA IN 44 SUBLOTS	19.2366 ACRES
AREA IN BLOCK N	0.0851 ACRES
AREA IN BLOCK M	0.0850 ACRES
AREA IN RW	4.1805 ACRES
<b>TOTAL AREA IN SUBDIVISION</b>	<b>23.5872 ACRES</b>

GRAPHIC SCALE  
 (IN FEET)  
 1 inch = 40 ft.  
**LORAIN COUNTY TAX MAP DEPARTMENT COPY**

DATE: 4-2-93	
DRAWN BY: JEC	
CHKD BY:	
F.B.:	
DWG. NAME: \7815\PLAT	
REVISIONS	
II-19-93	REV. PER CITY ENGINEER

## WESTWINDS SUBDIVISION NO. 18

### FINAL PLAT

KS ASSOCIATES, INC.  
 ENGINEERS/SURVEYORS  
 424 Middle Avenue  
 P.O. Box 89  
 Elyria, Ohio 44036  
 ELYRIA (216) 322-6317 \* LORAIN (216) 244-5757

ENGINEERS/SURVEYORS  
**KS ASSOCIATES INCORPORATED**

SHEET 3 OF 3  
 JOB NO. 7815-18