


332994

332994

54/24

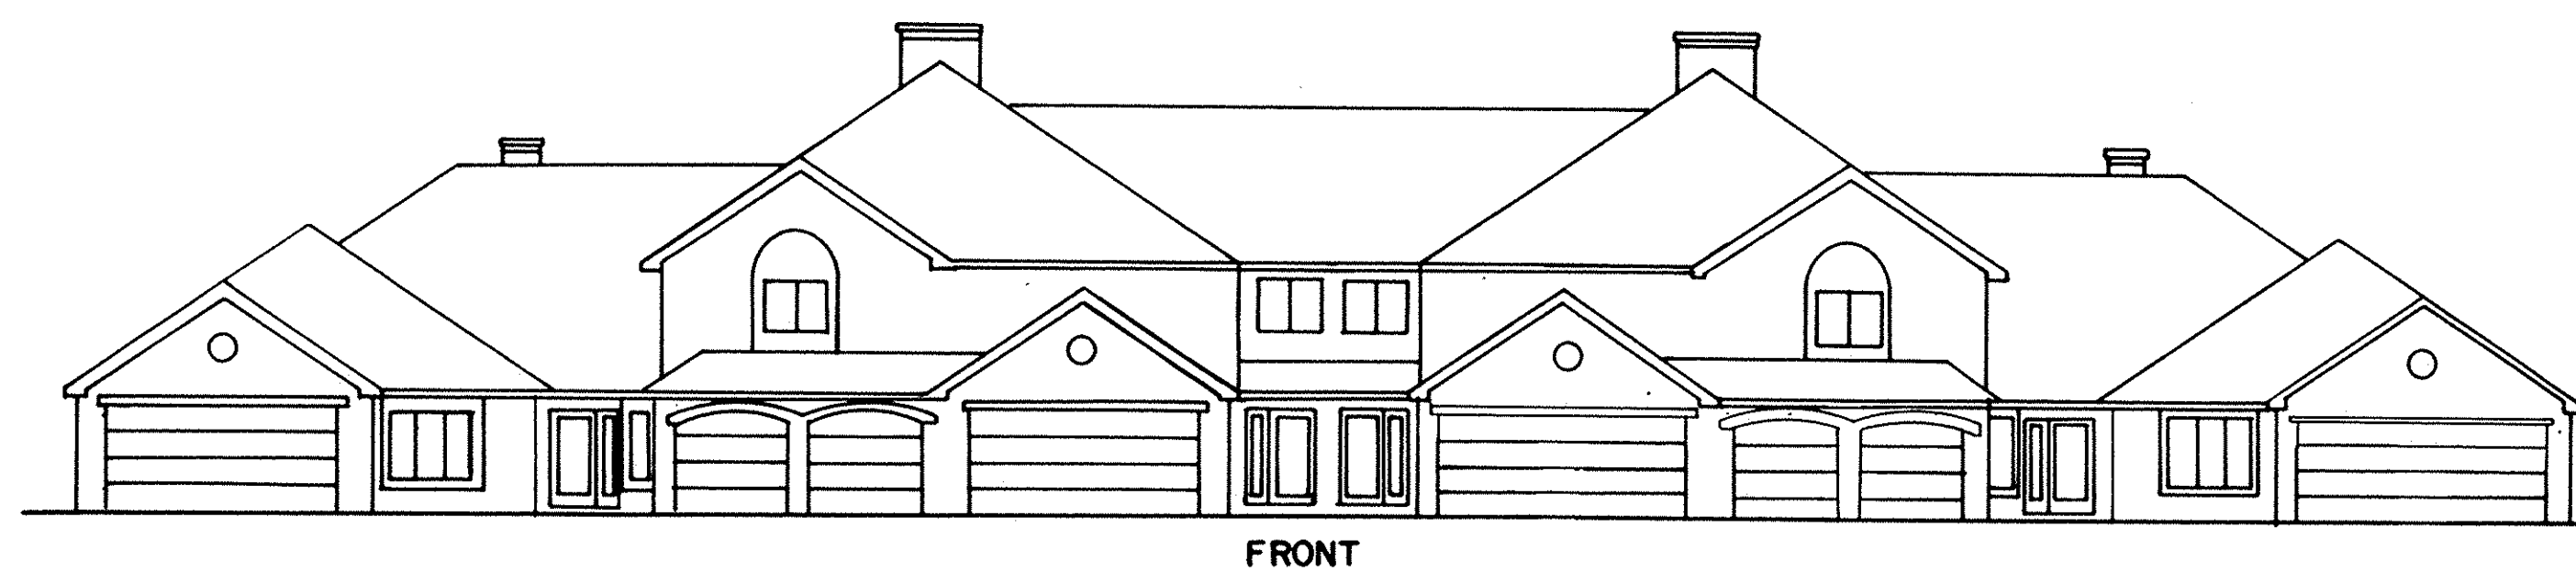


FRONT



RIGHT



REAR

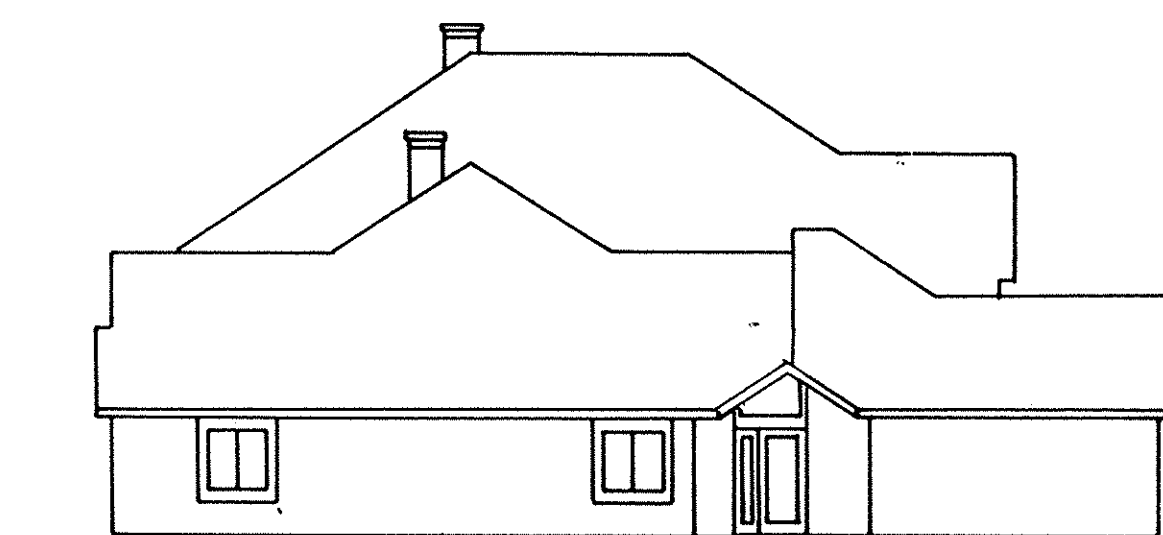

LEFT

LORAIN COUNTY TAX
MAP DEPARTMENT COPY

REVISIONS		

THE ENGLISH LAKES CONDOMINIUMS
PHASE II

EXTERIOR ELEVATIONS

KS ASSOCIATES, INC.
 ENGINEERS/SURVEYORS
 424 Middle Avenue
 P.O. Box 89
 Elyria, Ohio 44036
 Elyria (216) 322-6317 • Lorain (216) 244-5757



SHEET
3 OF
4
JOB NO.
89-224-CP11

54/24

332994

OWNERSHIP TABLE

UNIT NO.	SQ. FT.	ELEV. 1ST FL	% OWNERSHIP
1-101	1388	723.40	1.5235
2-103	1626	723.40	1.7847
3-105	1769	723.40	1.9417
4-107	1388	723.40	1.5235
5-141	1388	719.38	1.5235
6-143	1626	719.38	1.7847
7-145	1769	719.38	1.9417
8-147	1388	719.38	1.5235
9-151	1388	719.53	1.5235
10-153	1626	719.53	1.7847
11-155	1769	719.53	1.9417
12-157	1388	719.53	1.5235
13-109	1388	722.30	1.5235
14-111	1626	722.30	1.7847
15-113	1769	722.30	1.9417
16-115	1388	722.30	1.5235
17-129	1388	720.10	1.5235
18-131	1626	720.10	1.7847
19-133	2177	720.10	2.3895
20-135	1769	720.10	1.9417
21-137	1626	720.10	1.7847
22-139	1388	720.10	1.5235
23-128	1388	719.53	1.5235
24-130	1626	719.45	1.7847
25-132	1769	719.45	1.9417
26-134	2177	719.45	2.3895
27-136	1626	719.50	1.7847
28-138	1388	719.47	1.5235
29-117	1388	721.20	1.5235
30-119	1626	721.21	1.7847
31-121	1769	721.21	1.9417
32-123	2177	721.24	2.3895
33-125	1626	721.25	1.7847
34-127	1388	721.22	1.5235
35-260	1388	724.73	1.5235
36-262	2177	724.68	2.3895
37-264	1626	724.66	1.7847
38-266	1388	724.66	1.5235
39-116	1388	720.82	1.5235
40-118	1626	720.83	1.7847
41-120	2177	720.83	2.3895
42-122	1769	720.82	1.9417
43-124	1626	720.80	1.7847
44-126	1388	720.77	1.5235
45-361	1388	719.44	1.5235
46-363	1626	719.38	1.7847
47-365	2177	719.39	2.3895
48-367	2177	719.40	2.3895
49-369	1626	719.40	1.7847
50-371	1388	719.43	1.5235
51-373	1388	721.52	1.5235
52-375	1626	721.53	1.7847
53-377	1769	721.53	1.9417
54-379	1769	721.54	1.9417
55-381	1626	721.52	1.7847
56-383	1388	721.53	1.5235
TOTAL	91,107		100.00%

LORAIN COUNTY TAX
MAP DEPARTMENT COPY

DATE: 12-22-94	REVISIONS	
DRAWN BY: RFB		
CHKD BY: DLE		
F.R.		
DWG. NAME: L89224CP11.OWNER.DWG		

THE ENGLISH LAKES CONDOMINIUMS
PHASE 11
OWNERSHIP PERCENTAGES

KS ASSOCIATES, INC.
ENGINEERS/SURVEYORS
424 Middle Avenue
P.O. Box 99
Elyria, Ohio 44036
ELYRIA (216) 322-6317 * LORAIN (216) 244-5757



SHEET	4	OF	4
JOB NO.	89-224CP11		