

VERNON J & SHARON A
UDOVICH
ORV 927 P 338

JAMES T & RHONDA L HOLSTEIN
ORV 843 P 585

MITCHELL T & DIANE
WITHERELL
ORV 520 P 349

HERBERT R
BIERLEIN
V 1150 P 496

SUE C. & CASEY M
TURTON
ORV 1082 P 833

PAUL A. WHITE
ORV 90 P 815

JEFFERY L WAGAMAN
V 1160 P 560

JAMES J HUBER
ORV 390 P 93

JOHN A & GLORIA D
LUTHER
V 1255 P 583


BARBARA J BUTLER
ORV 918 P 73

ODORADO & JEANNE
CITZO
V 1422 P 516
(2 PARCELS)

THEODORE R &
SHIRLEY L GOODMAN
V. 804 P 641

POULSEN ALLOT. N 2
P.V 19 P 9-A
5/L 10

POULSEN ALLOT
P.V 19 P 6-A
5/L 5

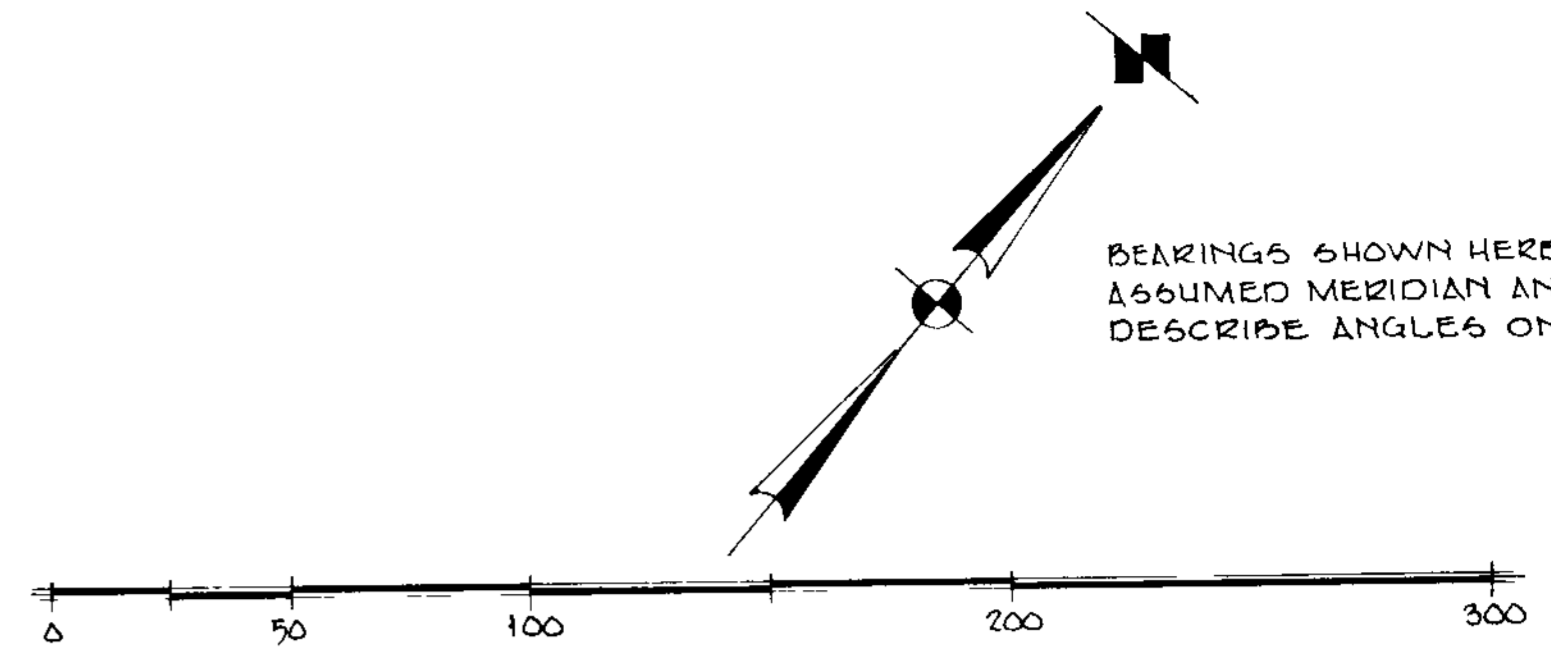

BEARINGS SHOWN HEREON ARE TO AN
ASSUMED MERIDIAN AND USED TO
DESCRIBE ANGLES ONLY

OWNER'S CERTIFICATE

WE THE UNDERSIGNED, OSWALD O POULSEN AND MARJORIE J POULSEN, OWNERS OF THE LAND EMBRACED WITHIN THIS PLAT OF OVERLOOK DRIVE, DO HEREBY ACKNOWLEDGE THIS DEDICATION PLAT OF OVERLOOK DRIVE AS SHOWN TO BE OUR FREE ACT AND DEED AND DO HEREBY DEDICATE TO PUBLIC USE FOREVER OVERLOOK DRIVE AS SHOWN HEREON. WE CERTIFY THAT THERE ARE NO DELINQUENT TAXES OR ASSESSMENTS AGAINST THE LAND SHOWN HEREON.

OSWALD O POULSEN

DATE

MARJORIE J POULSEN

DATE

WITNESS

WITNESS

NOTARY'S CERTIFICATE

STATE OF OHIO
COUNTY OF LORAIN S.S.
BEFORE ME, A NOTARY PUBLIC IN AND FOR SAID COUNTY AND STATE, DID PERSONALLY APPEAR OSWALD O. POULSEN AND MARJORIE J POULSEN WHO ACKNOWLEDGED THE PREPARATION OF THIS FOREGOING INSTRUMENT AND THE SIGNING OF THIS PLAT TO BE THEIR FREE ACT AND DEED. IN TESTIMONY WHEREOF I HAVE HERETO SET MY HAND AND OFFICIAL SEAL AT _____ OHIO THIS _____ DAY OF _____ 199____.

NOTARY PUBLIC

MY COMMISSION EXPIRES

FILED FOR RECORD THIS _____ DAY OF _____ 199____ AT _____ O'CLOCK _____ M
RECORDED THIS _____ DAY OF _____ 199____ IN PLAT VOLUME _____ PAGE _____

LORAIN COUNTY RECORDER
DOROTHY L. EBBEX

LORAIN COUNTY AUDITOR

SURVEYOR'S CERTIFICATE

THIS IS TO CERTIFY THAT WE HAVE SURVEYED AND PLATTED THE LAND SHOWN HEREON, THAT THE PLAT IS A CORRECT REPRESENTATION OF THE LAND SURVEYED, THAT THE SURVEY BALANCES AND CLOSES, THAT ALL DIMENSIONAL AND GEODETIC DETAILS ARE CORRECT, AND THAT THE MONUMENT BOXES WITH IRON PINS SHOWN THUSLY — SHALL BE SET AS SHOWN. DISTANCES ARE SHOWN IN FEET AND DECIMAL PARTS THEREOF. ALL OF WHICH WE CERTIFY TO BE CORRECT

BY _____
RODGER G SIMON REGISTERED SURVEYOR OHIO NO 5101



OUT OF 10-00-006-126-126 9.18 A.
INTO PLAT - 1.47 A.
REMAINDER 10-00-006-126-127 7.71 A.

#21093

APPROVED
LORAIN CO.
MAP DEPT.
DATE 10-11-95
BY T. M. Mace
21093

APPROVALS

KENNETH P. CARNEY SR
LORAIN COUNTY ENGINEER
DATE 11/17/93

CARLISLE TOWNSHIP TRUSTEES

MARVIN C FENWICK DATE

ELEANOR M. PRYCE DATE

KENNETH C FRECHTEL DATE

BY RESOLUTION NO _____

**ACCEPTED BY THE BOARD OF
LORAIN COUNTY COMMISSIONERS**

HERBERT J JACOBY DATE

MARY JO VASI DATE

ELIZABETH C BLAIR DATE

BY RESOLUTION NO _____ DATE

**DEDICATION PLAT OF
OVERLOOK DRIVE**

PART OF ORIGINAL SECTION 6 OF CARLISLE TOWNSHIP
COUNTY OF LORAIN STATE OF OHIO

SCALE 1"=40' AUGUST, 1993

LAUNDON • SIMON • CAHL & ASSOC.
ENGINEERS SURVEYORS
110 MIDDLE AVE ELPHRA, OHIO 44035