


STATE ROUTE 10

STATE OF OHIO D.V. 1104, P. 129

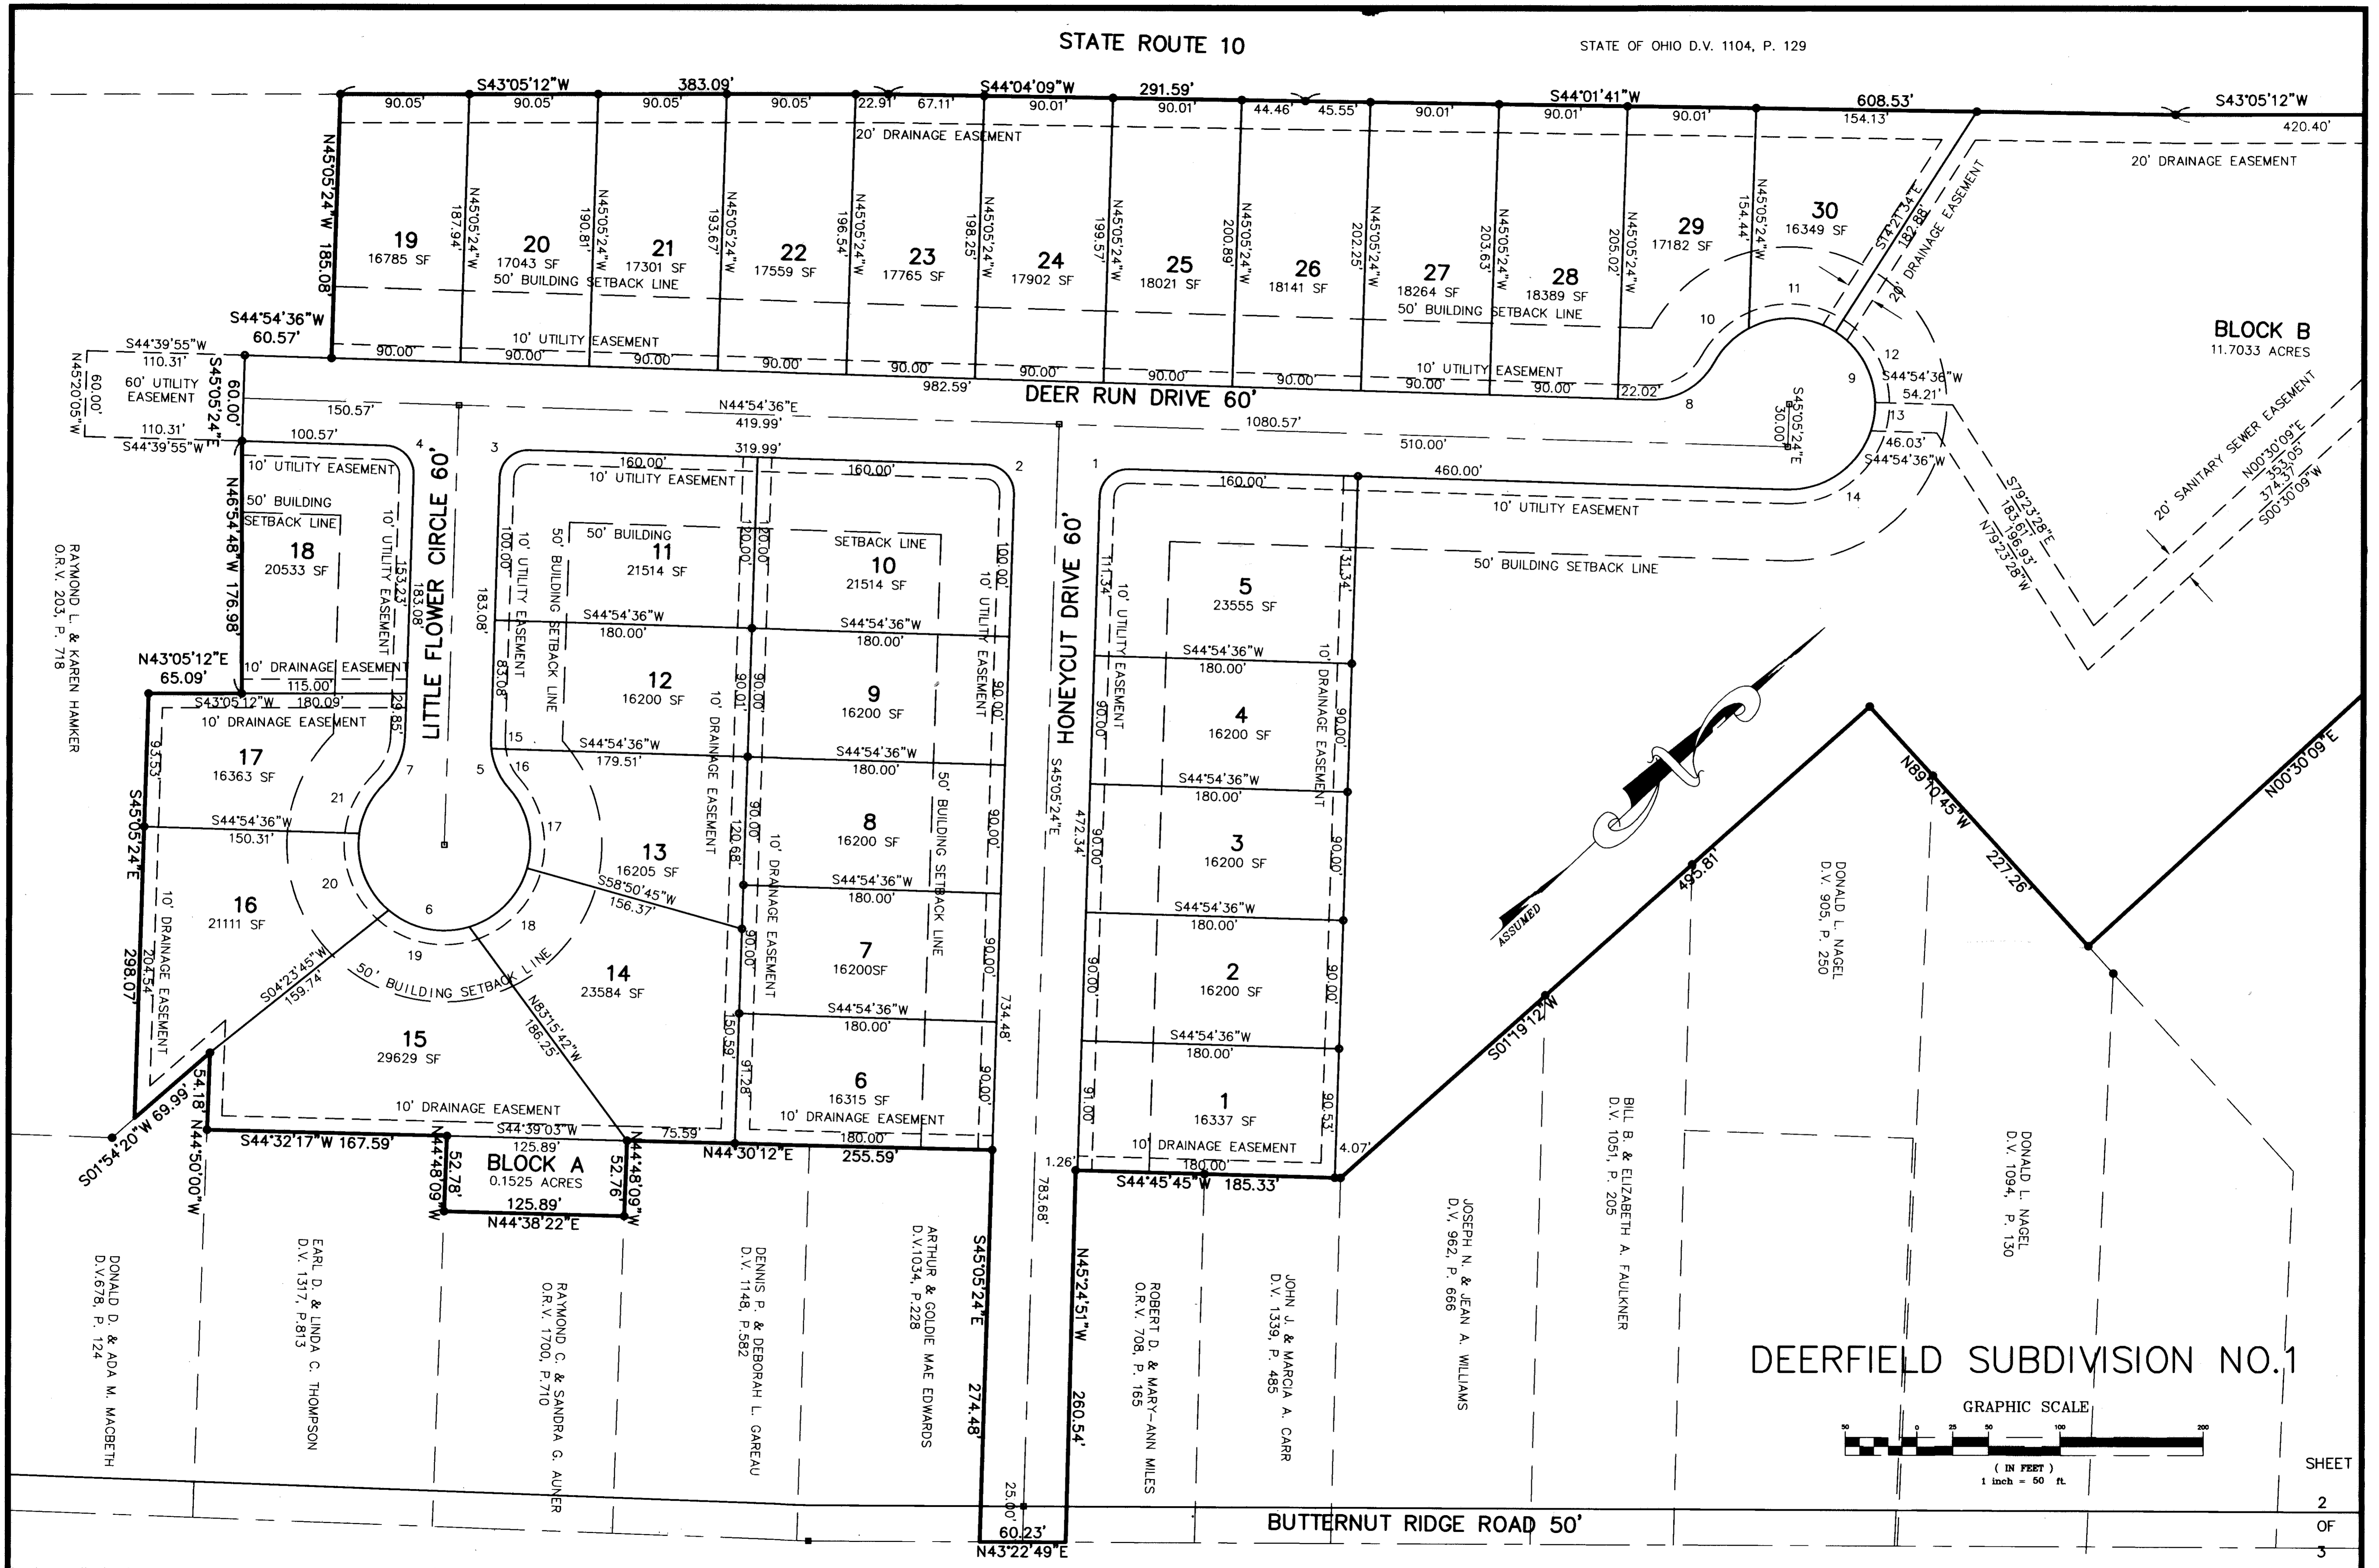


SHEET
2
OF
3

STATE ROUTE 10

STATE OF OHIO D.V. 1104, P. 129


STATE OF OHIO D.V. 1040, P. 693

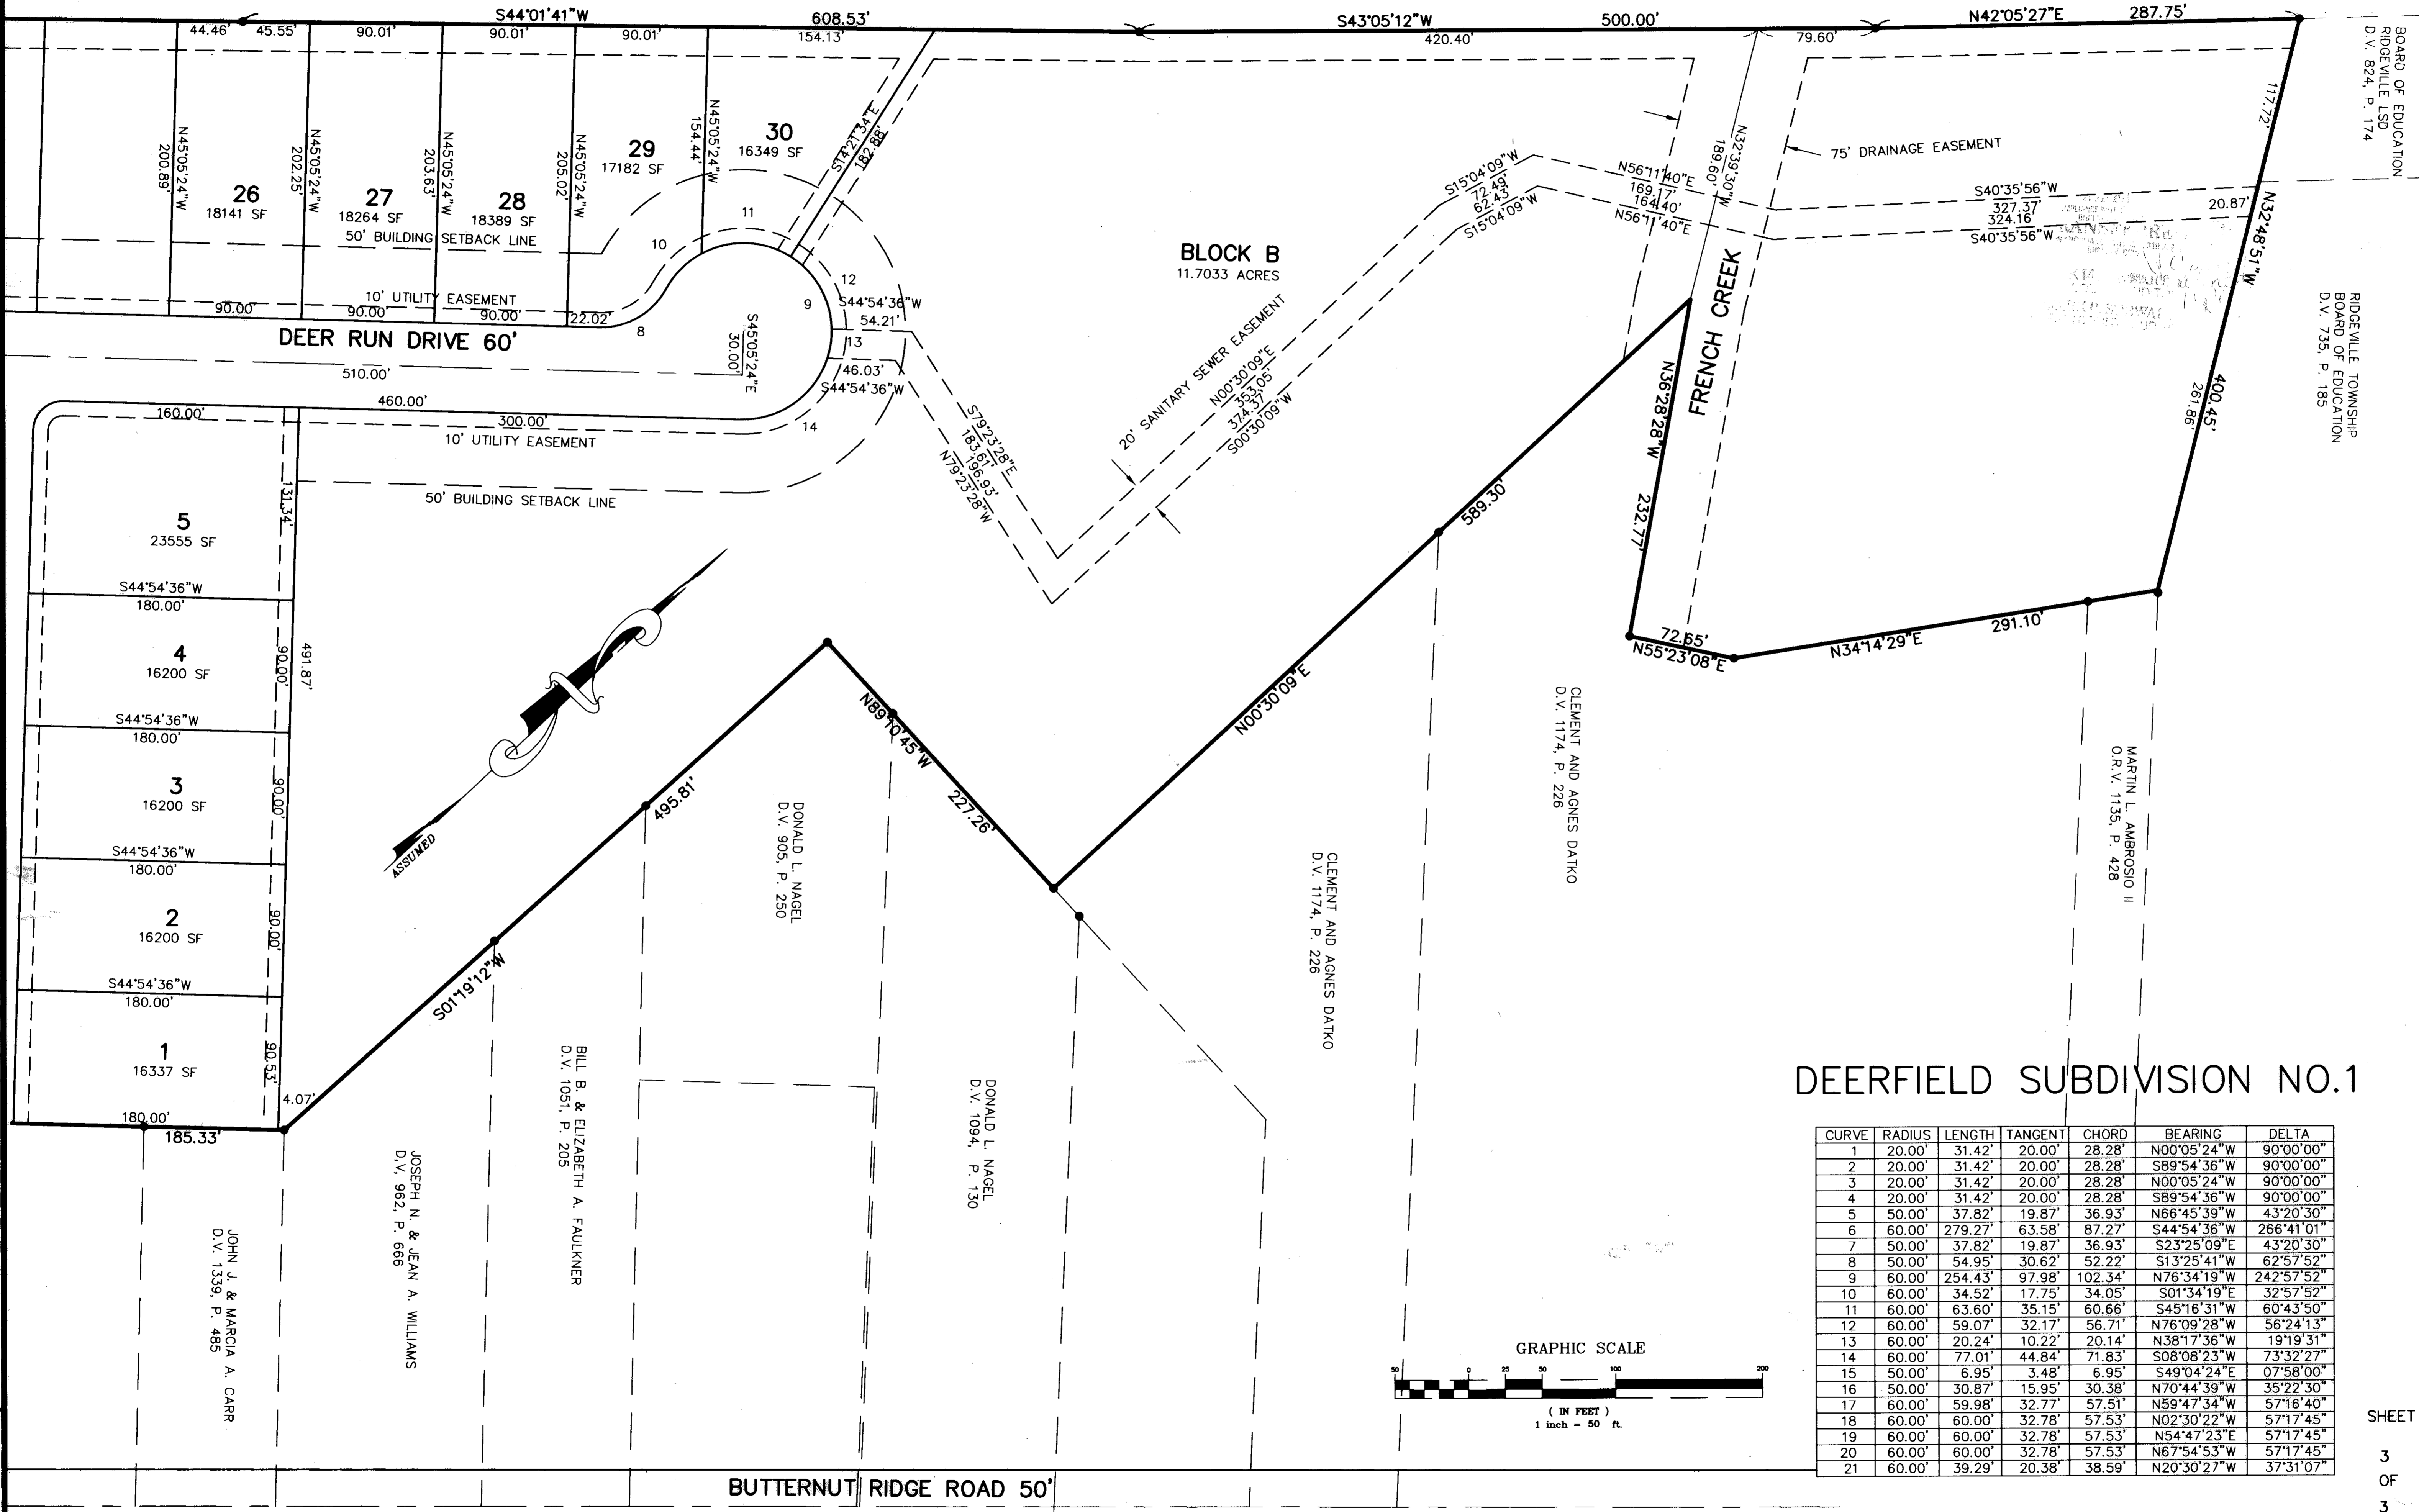

BLOCK B
11.7033 ACRES

DEERFIELD SUBDIVISION NO.1

CURVE	RADIUS	LENGTH	TANGENT	CHORD	BEARING	DELTA
1	20.00'	31.42'	20.00'	28.28'	N00°05'24"W	90°00'00"
2	20.00'	31.42'	20.00'	28.28'	S89°54'36"W	90°00'00"
3	20.00'	31.42'	20.00'	28.28'	N00°05'24"W	90°00'00"
4	20.00'	31.42'	20.00'	28.28'	S89°54'36"W	90°00'00"
5	50.00'	37.82'	19.87'	36.93'	N66°45'39"W	43°20'30"
6	60.00'	279.27'	63.58'	87.27'	S44°54'36"W	266°41'01"
7	50.00'	37.82'	19.87'	36.93'	S23°25'09"E	43°20'30"
8	50.00'	54.95'	30.62'	52.22'	S13°25'41"W	62°57'52"
9	60.00'	254.43'	97.98'	102.34'	N76°34'19"W	242°57'52"
10	60.00'	34.52'	17.75'	34.05'	S01°34'19"E	32°57'52"
11	60.00'	63.60'	35.15'	60.66'	S45°16'31"W	60°43'50"
12	60.00'	59.07'	32.17'	56.71'	N76°09'28"W	56°24'13"
13	60.00'	20.24'	10.22'	20.14'	N38°17'36"W	19°19'31"
14	60.00'	77.01'	44.84'	71.83'	S08°08'23"W	73°32'27"
15	50.00'	6.95'	3.48'	6.95'	S49°04'24"E	07°58'00"
16	50.00'	30.87'	15.95'	30.38'	N70°44'39"W	35°22'30"
17	60.00'	59.98'	32.77'	57.51'	N59°47'34"W	57°16'40"
18	60.00'	60.00'	32.78'	57.53'	N02°30'22"W	57°17'45"
19	60.00'	60.00'	32.78'	57.53'	N54°47'23"E	57°17'45"
20	60.00'	60.00'	32.78'	57.53'	N67°54'53"W	57°17'45"
21	60.00'	39.29'	20.38'	38.59'	N20°30'27"W	37°31'07"

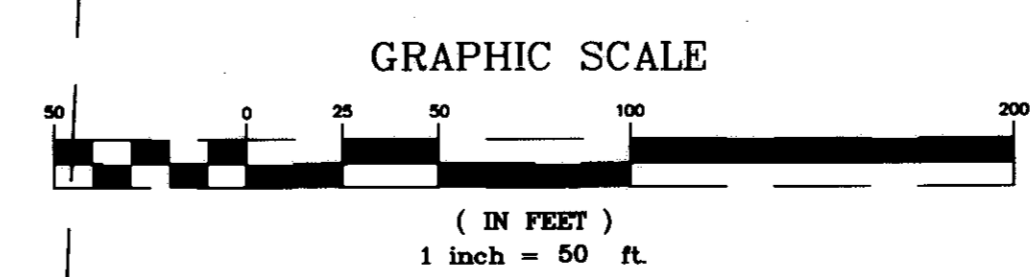

BOARD OF EDUCATION
RIDGEVILLE LSD
D.V. 824, P. 174

RIDGEVILLE TOWNSHIP
BOARD OF EDUCATION
D.V. 735, P. 185

SHEET
3
OF
3