


**LEGEND**  
 ● INDICATES IRON PIN FOUND    ■ INDICATES MONUMENT FOUND  
 ○ INDICATES IRON PIN SET     ▣ INDICATES MONUMENT SET

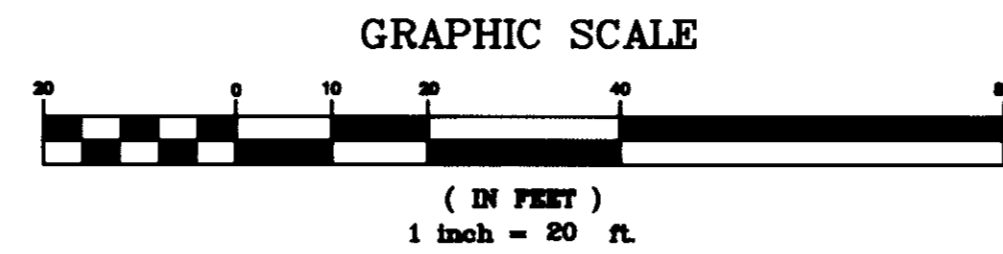

DONALD L. NAGEL  
 D.V. 905, P. 250

CURVE	RADIUS	LENGTH	TANGENT	CHORD	BEARING	DELTA
A	25.00'	10.51'	5.33'	10.43'	S38°28'04"E	24°04'53"
B	50.00'	56.16'	31.46'	53.25'	N82°41'06"W	64°21'10"
C	43.00'	208.65'	37.36'	56.41'	S24°08'59"W	278°01'19"
D	50.00'	42.77'	22.79'	41.48'	S41°20'41"E	49°00'40"
E	72.00'	19.28'	9.70'	19.22'	N58°10'46"W	15°20'31"
F	25.00'	5.78'	2.90'	5.77'	N57°07'50"W	13°14'40"
G	61.00'	16.33'	8.22'	16.28'	N58°10'46"W	15°20'31"
H	50.00'	20.07'	10.17'	19.93'	N54°21'12"W	22°59'39"
I	50.00'	22.70'	11.55'	22.51'	S29°50'52"E	26°01'01"
J	43.00'	41.98'	22.83'	40.33'	N44°48'19"W	55°55'54"
K	43.00'	22.31'	11.41'	22.06'	S87°37'56"E	29°43'20"
L	43.00'	1.89'	0.94'	1.89'	N76°14'53"E	02°31'02"
M	43.00'	22.26'	11.38'	22.01'	S30°23'31"W	29°39'30"
N	43.00'	12.55'	6.32'	12.51'	N07°12'00"E	16°43'32"
O	43.00'	22.31'	11.41'	22.06'	S16°01'31"E	29°43'31"
P	43.00'	31.55'	16.52'	30.85'	S51°54'25"E	42°02'18"
Q	43.00'	31.47'	16.48'	30.77'	S86°06'22"W	41°56'06"
R	10.00'	10.53'	5.81'	10.05'	N14°44'05"E	60°21'03"
S	5.00'	10.44'	8.60'	8.64'	N75°15'55"W	119°38'57"
T	5.00'	9.32'	6.73'	8.03'	N37°56'23"E	106°45'38"
U	10.00'	12.78'	7.43'	11.93'	S52°03'37"E	73°14'22"

BILL B. & ELIZABETH A. FAULKNER  
 D.V. 1051, P. 205

JOSEPH N. & JEAN A. WILLIAMS  
 D.V. 962, P. 666

LINE	DIRECTION	DISTANCE
L1	N47°42'04"W	11.45'
L2	S32°30'52"E	13.32'
L3	S15°26'26"E	7.16'
L4	S15°26'26"E	6.49'
L5	N15°26'26"W	5.02'
L6	N32°30'52"W	15.13'
L7	S16°25'24"E	11.07'
L1-1	N44°54'36"E	26.33'
L1-2	N28°12'55"E	10.42'
L1-3	S60°24'11"W	10.20'
L1-4	N44°54'36"E	20.56'
L2-1	N44°54'36"E	23.22'
L2-2	S03°49'49"E	10.57'
L2-3	S17°00'16"W	16.44'
L2-4	N44°54'36"E	30.57'
L3-1	N44°54'36"E	32.11'
L3-2	S15°26'26"E	32.82'
L3-3	N44°54'36"E	20.21'
L4-1	S05°05'23"E	25.00'
L4-2	S15°26'26"E	26.91'
L4-3	N74°33'34"E	16.00'
L4-4	S15°26'26"E	28.36'
L4-5	S05°05'23"E	26.45'
L5-1	S88°40'48"E	18.42'
L5-2	S15°26'26"E	30.87'
L5-3	S88°40'48"E	22.54'
L6-1	S88°40'48"E	29.42'
L6-2	S67°57'17"E	17.04'
L6-3	S44°52'12"E	13.39'
L6-4	S88°40'48"E	25.00'
L7-1	N44°54'36"E	29.78'
L7-2	N78°10'19"E	19.75'
L7-3	S62°14'30"W	10.93'
L7-4	N86°49'33"W	11.59'
L7-5	N78°10'19"E	15.90'
L7-6	N44°54'36"E	25.00'
L8-1	S44°54'36"W	15.49'
L8-2	N27°42'10"E	10.14'
L8-3	N48°22'45"E	20.97'
L8-4	N44°54'36"E	27.40'

0.2012 ACRES STREET RIGHT OF WAY (PART OF BLOCK 'A')  
 0.5538 ACRES LOTS  
 1.8280 ACRES COMMON AREA (PART OF BLOCK 'A')  
 2.5830 ACRES TOTAL

JOHN J. & MARCIA A. CARR  
 D.V. 1339, P. 485

RECORD PLAT <b>DEERFIELD MEADOWS SUBDIVISION NUMBER 1</b> PART OF BLOCK B, DEERFIELD SUB. NO. 1, PLAT VOL. 64, PAGE 11, O.L. 14 RIDGEVILLE TWP., N. RIDGEVILLE, LORAIN COUNTY, OHIO AUGUST 18, 1999			<b>P.A. ROSEBECK &amp; ASSOCIATES</b> REGISTERED SURVEYOR 705 WILLOW CREEK DRIVE, AMHERST, OHIO 44001 PHONE: (440) 988-4657		SHEET 2 OF 2
9/14/99	DRIVES ADDED	PAR			
2/03/99	ORIGINAL ISSUE	PAR			
NO.	DATE	REVISION	BY		