

PID NO.
16750

R/W DESIGNER
PWS
R/W REVIEWER
MGA

RIGHT OF WAY PLAN
CENTERLINE PLAT

LOR-58-26.570

1/7
69A
69


NOTES:

- EXISTING CENTERLINES OF RIGHT OF WAY ARE DETERMINED BY A SURVEY PERFORMED BY THE OHIO DEPARTMENT OF TRANSPORTATION USING THE FOLLOWING RECORDS: CENTERLINE SURVEY TRAVERSE NO. 6 OF PYLE SOUTH AMHERST, RUSSIA, OBERLIN, & BUTTERNUT RIDGE ROADS, DATED: NOV. 1968.
- ALL DIMENSIONS, UNLESS OTHERWISE INDICATED, ARE IN METERS WITH ENGLISH EQUIVALENTS IN (FEET). THE METRIC TO ENGLISH CONVERSION FACTOR IS BASED ON THE U.S. FOOT (1 FOOT=1200/3937 METERS = 0.3048006096 METERS) AND IS: 1 METER=3.2808333335 FEET.
- ADJUSTABLE CENTERLINE MONUMENTS, REFERENCE MONUMENTS, AND RIGHT OF WAY MONUMENTS ARE SHOWN ON STANDARD CONSTRUCTION DRAWING RMI.1 (REV.4-29-99) OF THE OHIO DEPARTMENT OF TRANSPORTATION. THE PLACING OF THE MONUMENTS SHALL BE UNDER THE DIRECTION OF A REGISTERED SURVEYOR AND ARE TO BE SET, AS SHOWN, BY THE HIGHWAY CONTRACTOR AT THE TIME OF CONSTRUCTION. ANY ALTERATIONS, WITH PRIOR APPROVAL OF THE OHIO DEPARTMENT OF TRANSPORTATION, SHALL BE NOTED AND O.D.O.T. SHALL BE NOTIFIED OF THE LOCATION.

LOR-58-26.570
LORAIN COUNTY
RUSSIA TOWNSHIP
T-5-N, R-18-W

BASIS OF BEARINGS:


ALL BEARINGS ARE FOR PROJECT USE ONLY. THE BEARINGS ARE TO AN ASSUMED MERIDIAN AND ARE TO DELINEATE ANGLES ONLY.

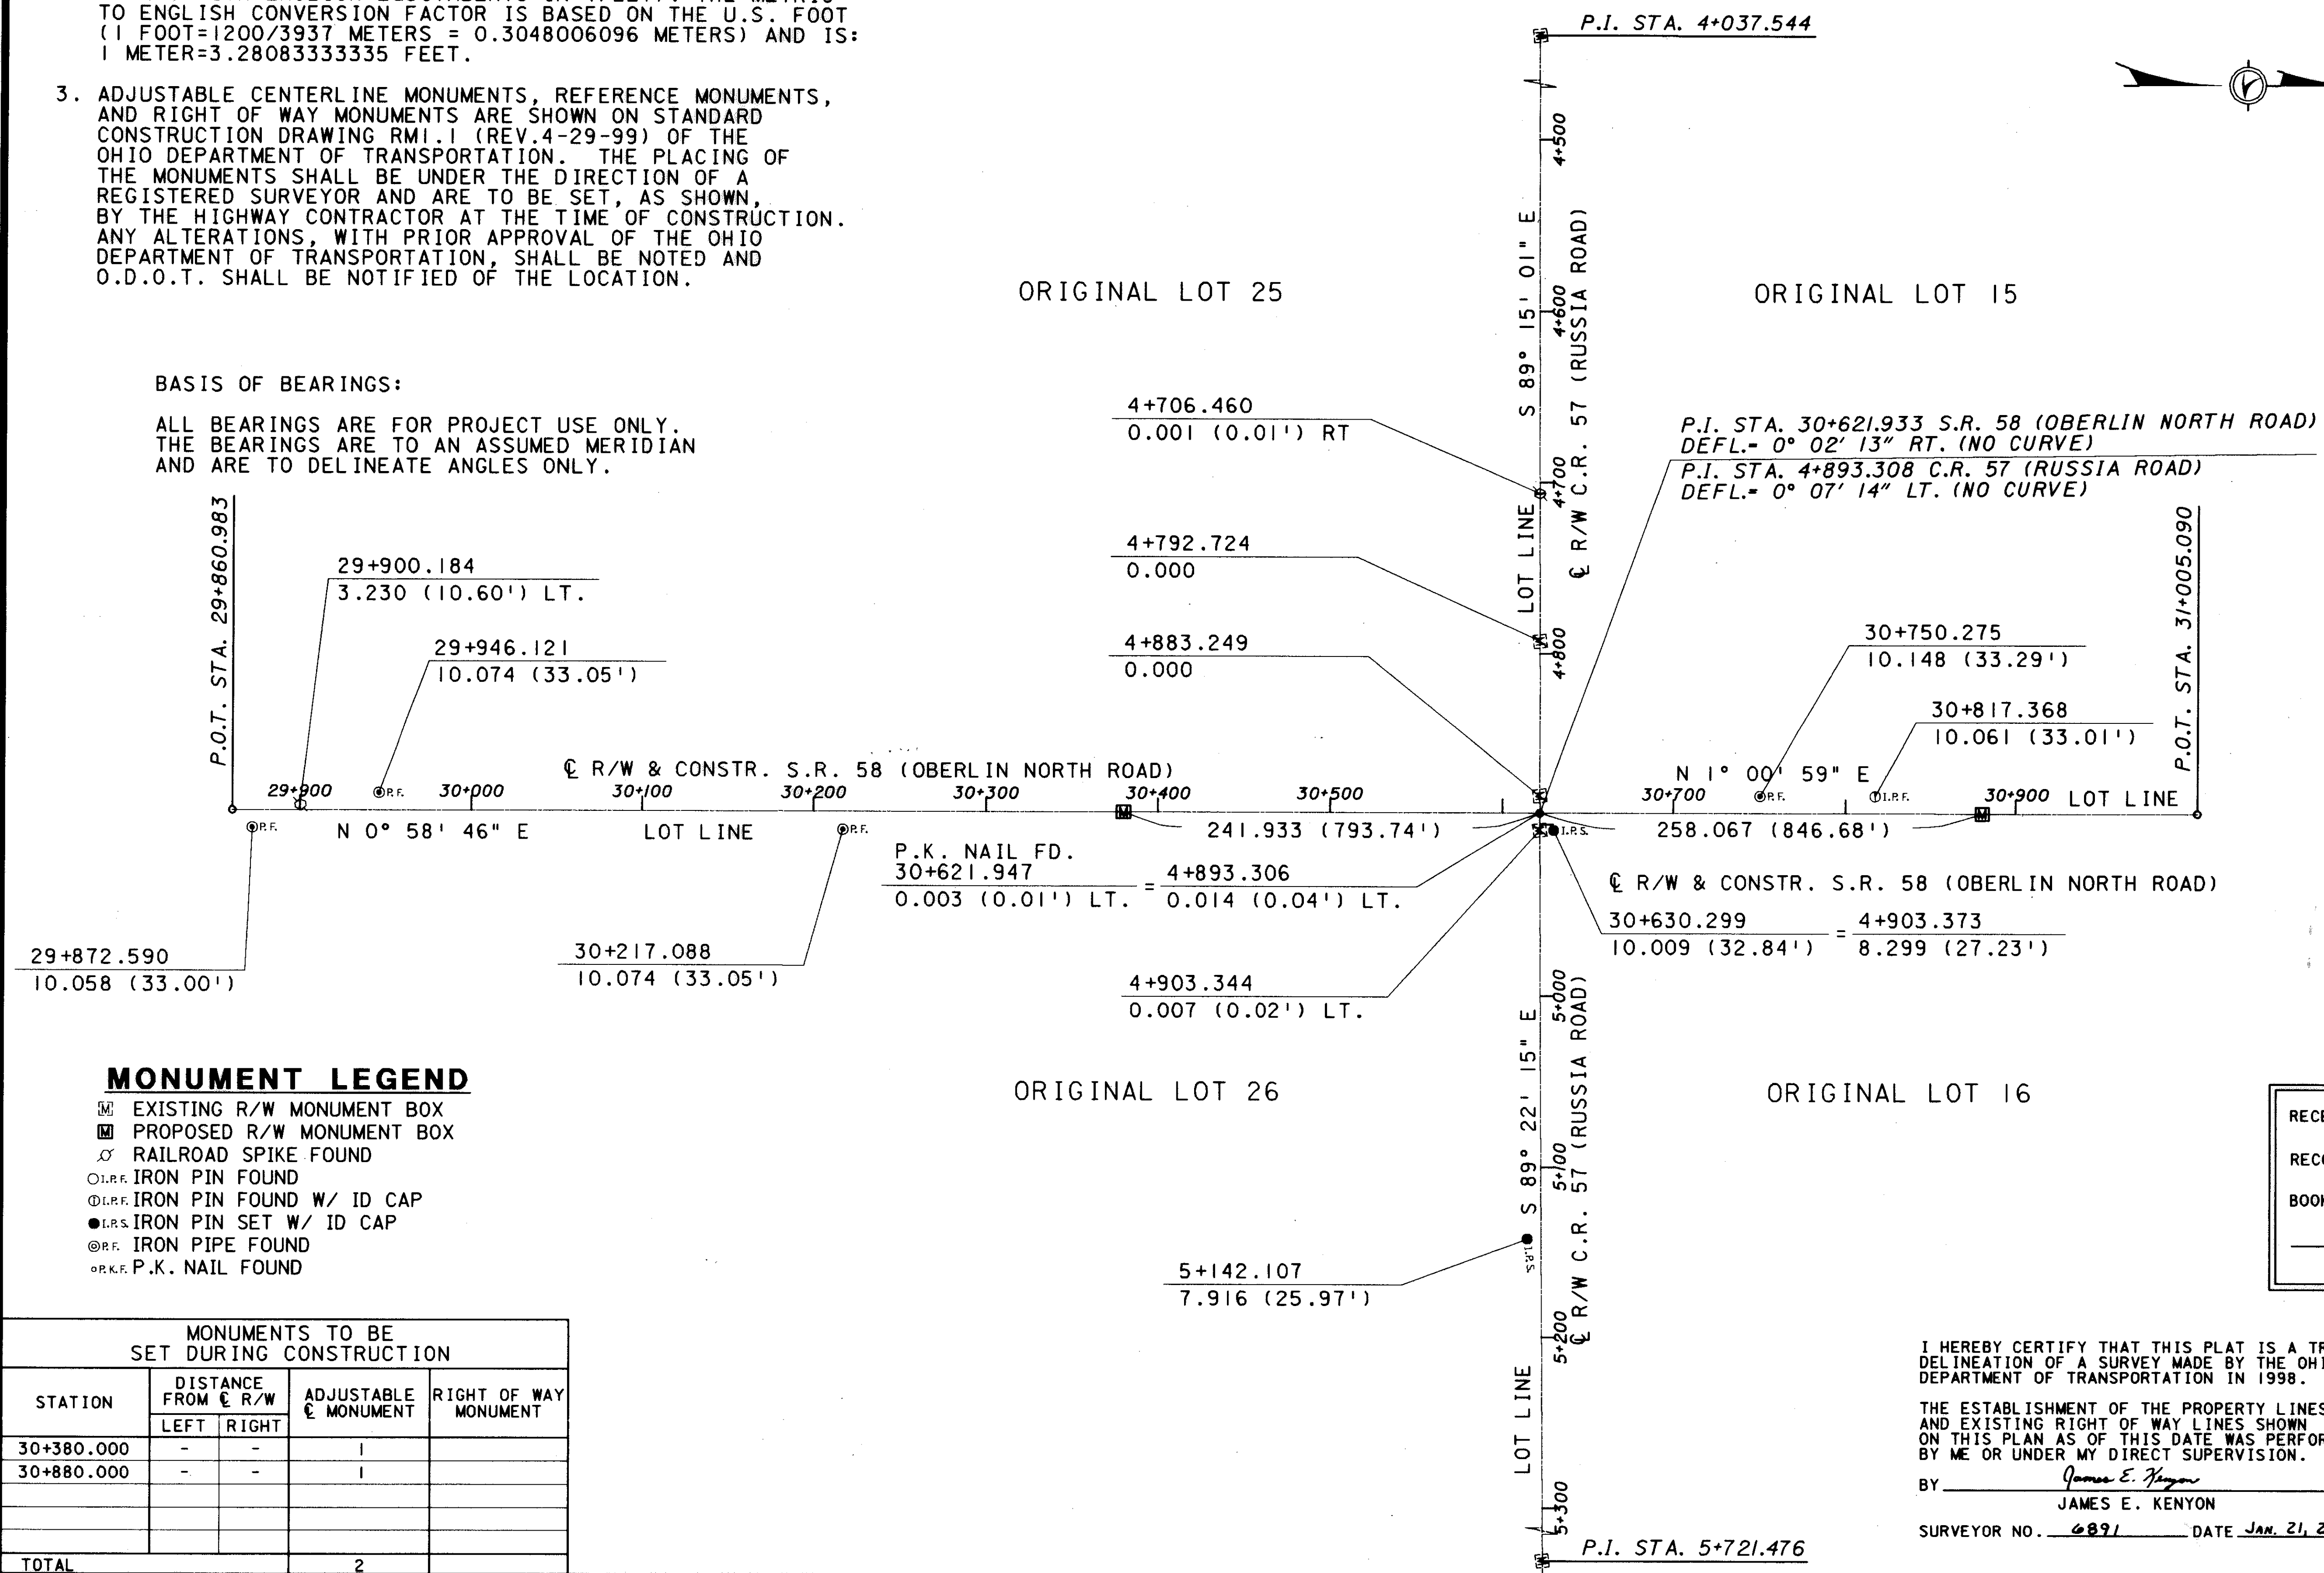

NO TRANSFER NECESSARY
MARK R. STEWART
LORAIN COUNTY AUDITOR
Mark R. Stewart
DEPUTY

RECEIVED APR 26 2000, 19
RECORDED APR 26 2000, 19
BOOK Plat Vol 65 PAGE 40
Mary Ann Tomison
COUNTY RECORDER
Box: 0247 43.00

I HEREBY CERTIFY THAT THIS PLAT IS A TRUE DELINEATION OF A SURVEY MADE BY THE OHIO DEPARTMENT OF TRANSPORTATION IN 1998.
THE ESTABLISHMENT OF THE PROPERTY LINES AND EXISTING RIGHT OF WAY LINES SHOWN ON THIS PLAN AS OF THIS DATE WAS PERFORMED BY ME OR UNDER MY DIRECT SUPERVISION.
BY James E. Kenyon
JAMES E. KENYON
SURVEYOR NO. 6891 DATE Jan. 21, 2000

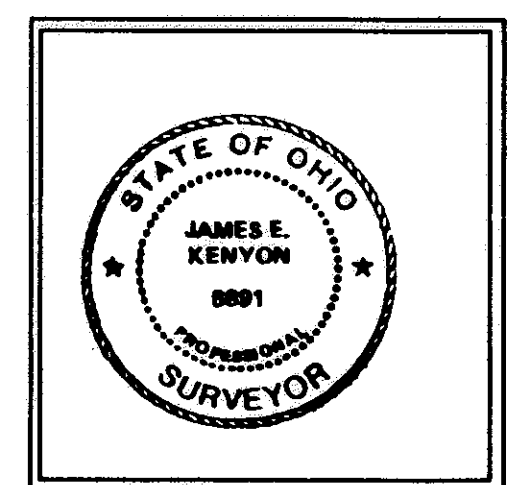

MONUMENT LEGEND

- ☐ EXISTING R/W MONUMENT BOX
- ▣ PROPOSED R/W MONUMENT BOX
- ⊗ RAILROAD SPIKE FOUND
- I.P.F. IRON PIN FOUND
- ⊙ I.P.F. IRON PIN FOUND W/ ID CAP
- I.P.S. IRON PIN SET W/ ID CAP
- ⊖ I.P.F. IRON PIPE FOUND
- ⊙ I.P.F. P.K. NAIL FOUND

MONUMENTS TO BE SET DURING CONSTRUCTION

STATION	DISTANCE FROM C R/W		ADJUSTABLE C MONUMENT	RIGHT OF WAY MONUMENT
	LEFT	RIGHT		
30+380.000	-	-	1	
30+880.000	-	-	1	
TOTAL			2	