

CURVE DATA

Table of curve data with columns for curve type (A, B, C, D, E, F, G, H, I, J, K, L, M, N, O, P, Q, R, S, T, U, V, W, X, Y, Z, AA, BB, CC, DD, EE, FF, GG, HH, II, JJ, KK, LL, MM, NN, OO, PP, RR, SS, TT, UU, VV, WW, XX, YY, ZZ, 1A, 1B, 1C, 1D, 1E, 1F, 1G, 1H, 1J), radius (R), length (L), tangent (T), chord (CH), and center bearing (CB).

OWNERSHIP PERCENTAGES

Table of ownership percentages with columns for Unit No., Sq. Ft., Elev. F.F., and % Ownership for units 1 through 98, plus a total row.


Revisions table with columns for Date, Description, and By, containing one entry for 5-21-03 ORIGINAL ISSUE by ABR.



STONEHEDGE CONDOMINIUMS PHASE NO. 18


PART OF ORIGINAL TOWNSHIP SECTION NO. 5 CITY OF ELYRIA COUNTY OF LORAIN STATE OF OHIO

SHEET 3 OF 5 JOB NO. 92424-CP18

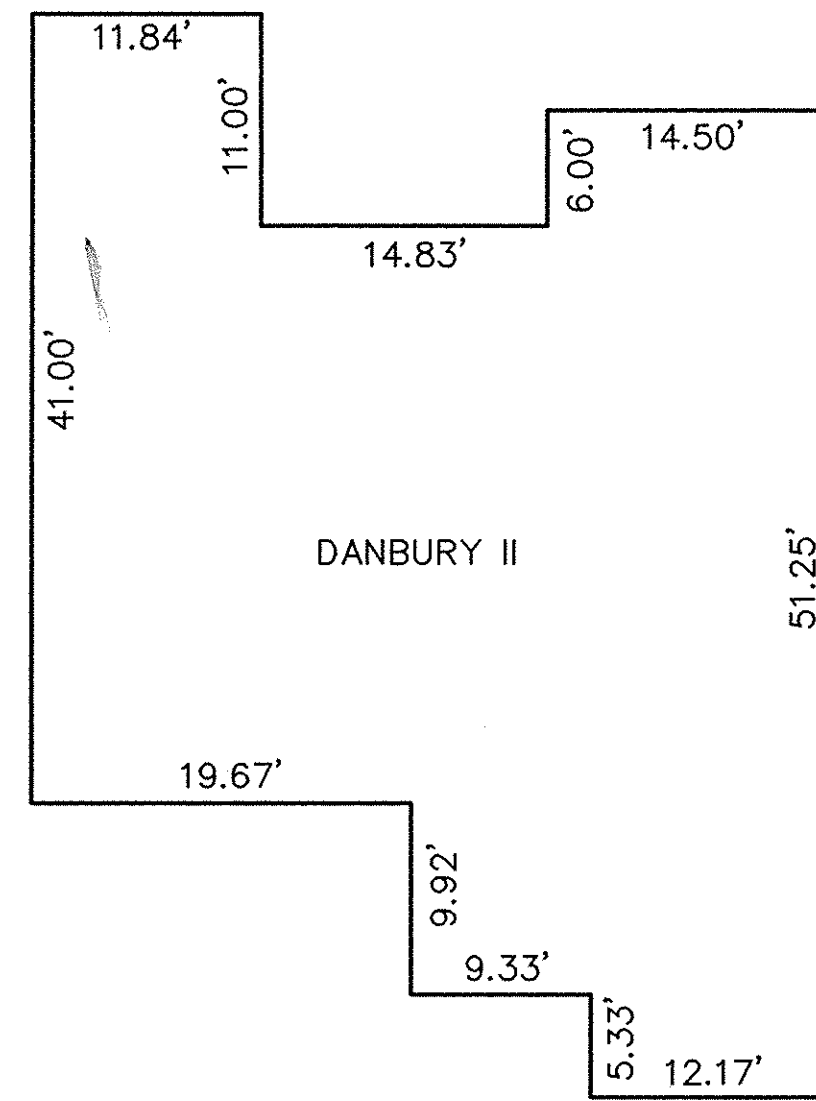


NOTE: TYPICAL FOR UNIT 95

FIRST FLOOR PLAN
(INTERIOR DIMENSIONS)

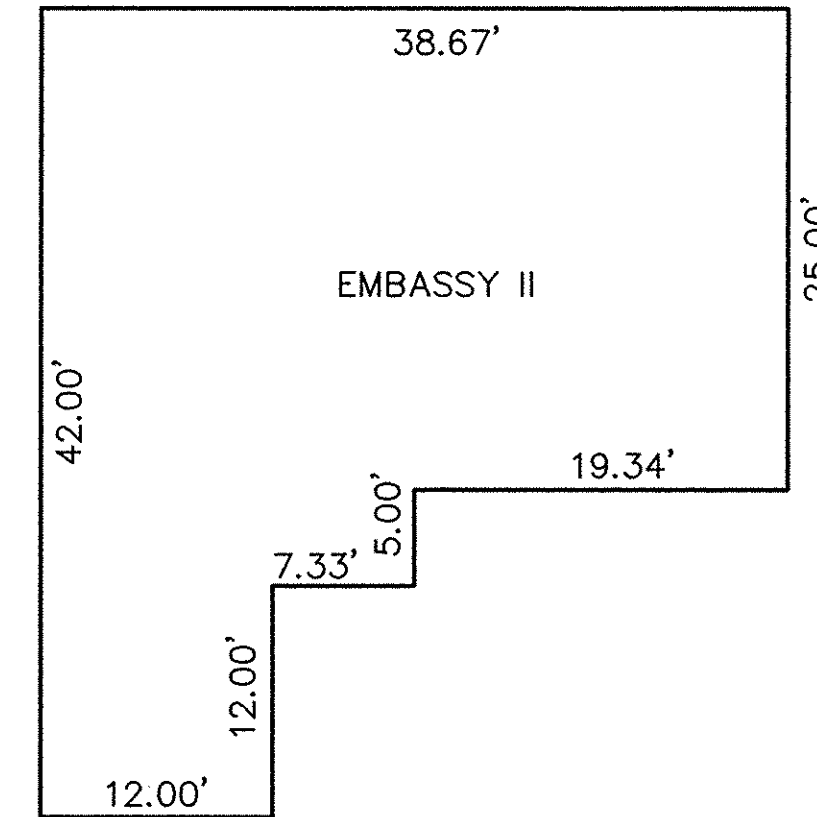


NOTE: TYPICAL FOR UNIT 96

FIRST FLOOR PLAN
(INTERIOR DIMENSIONS)

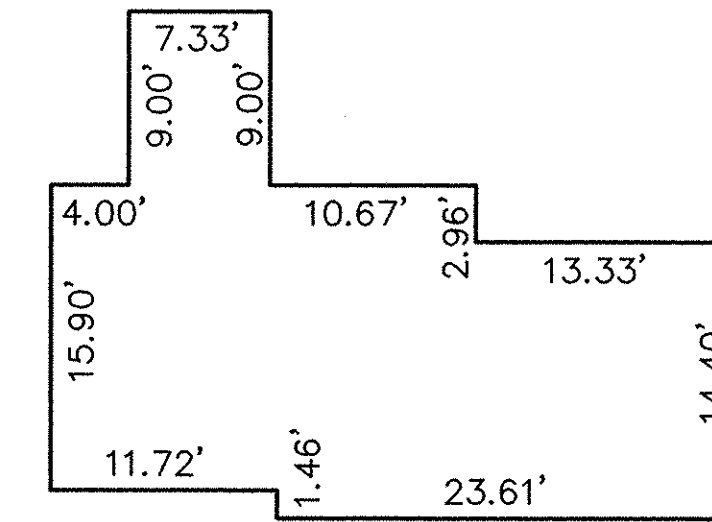


NOTE: TYPICAL FOR UNIT 97
REVERSE FOR UNIT 98
SECOND FLOOR PLAN
(INTERIOR DIMENSIONS)

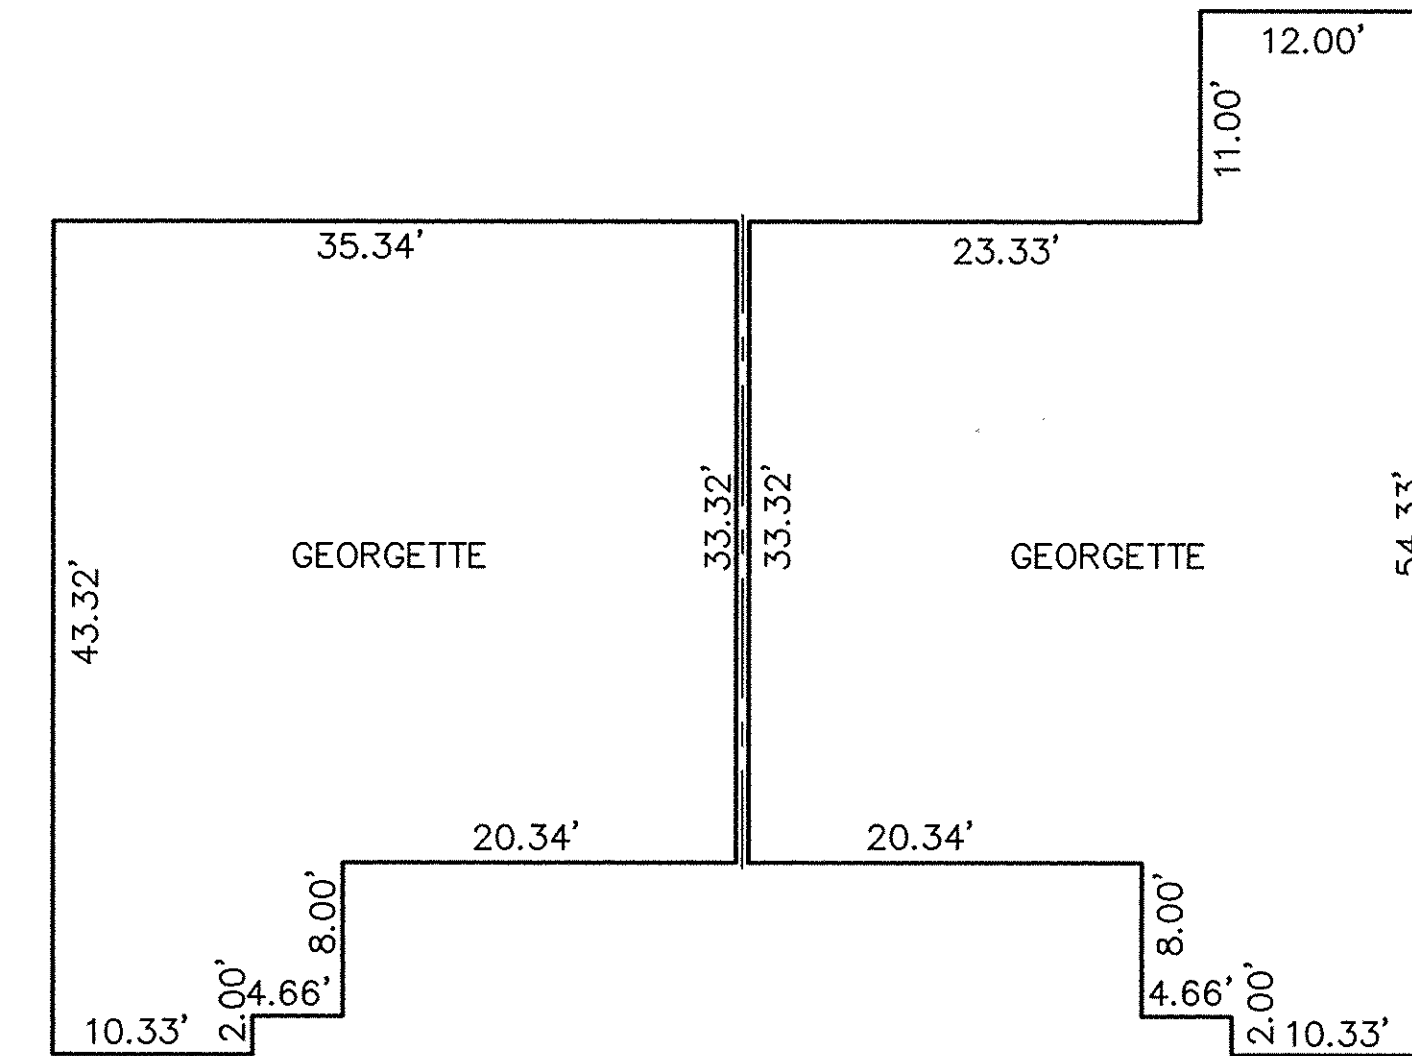


NOTE: TYPICAL FOR UNIT 98

NOTE: TYPICAL FOR UNIT 97


FIRST FLOOR PLAN
(INTERIOR DIMENSIONS)

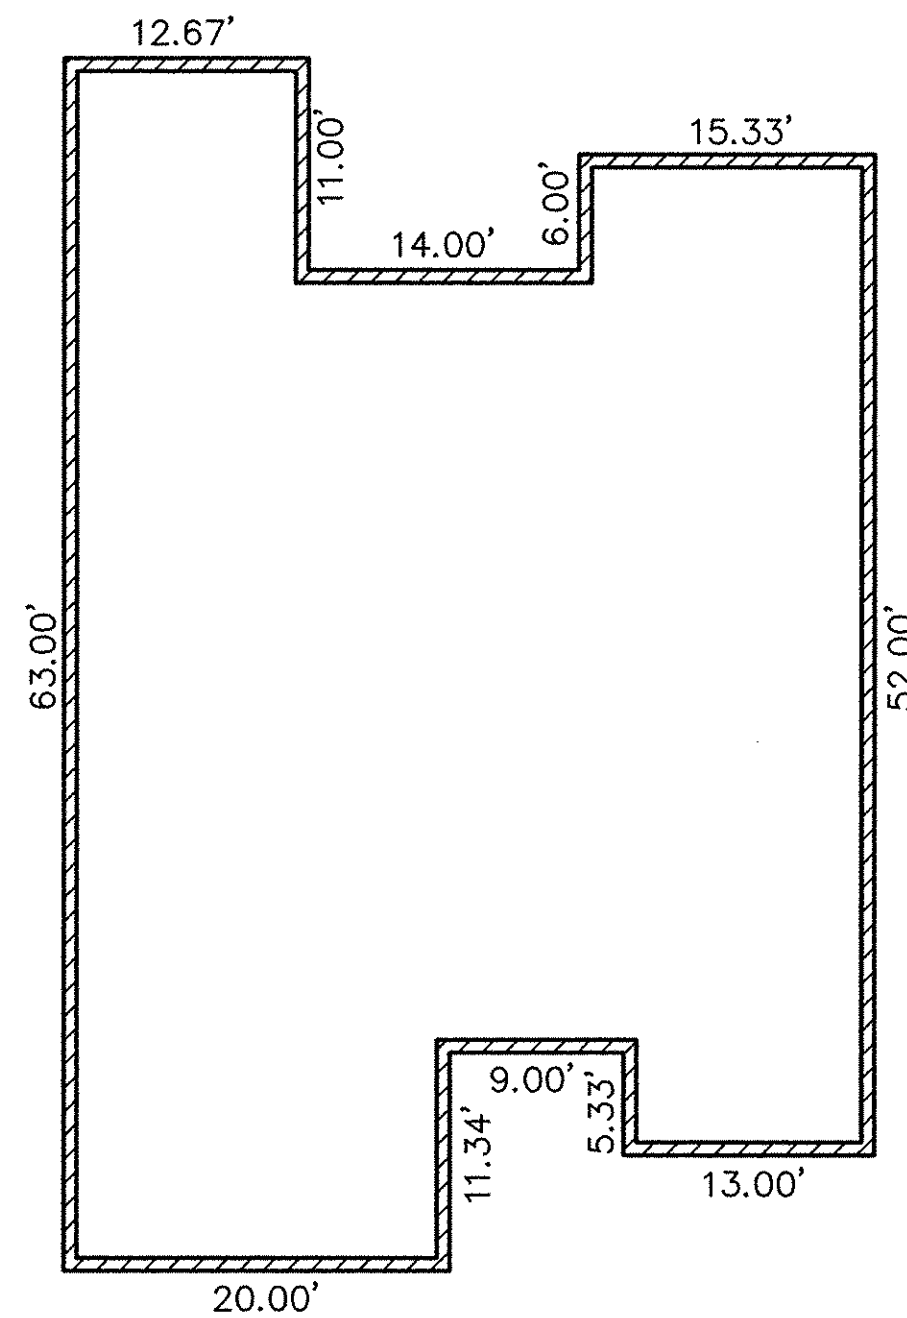


FOUNDATION PLAN
(INTERIOR DIMENSIONS)

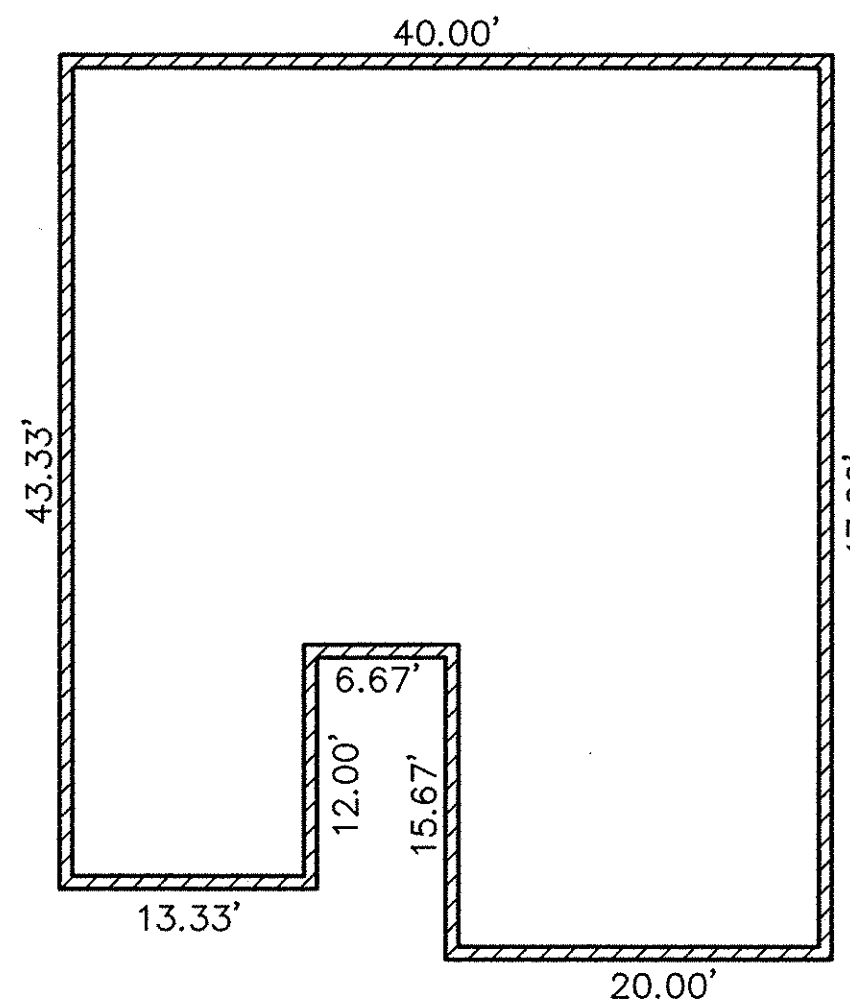

FOUNDATION PLAN
(EXTERIOR DIMENSIONS)

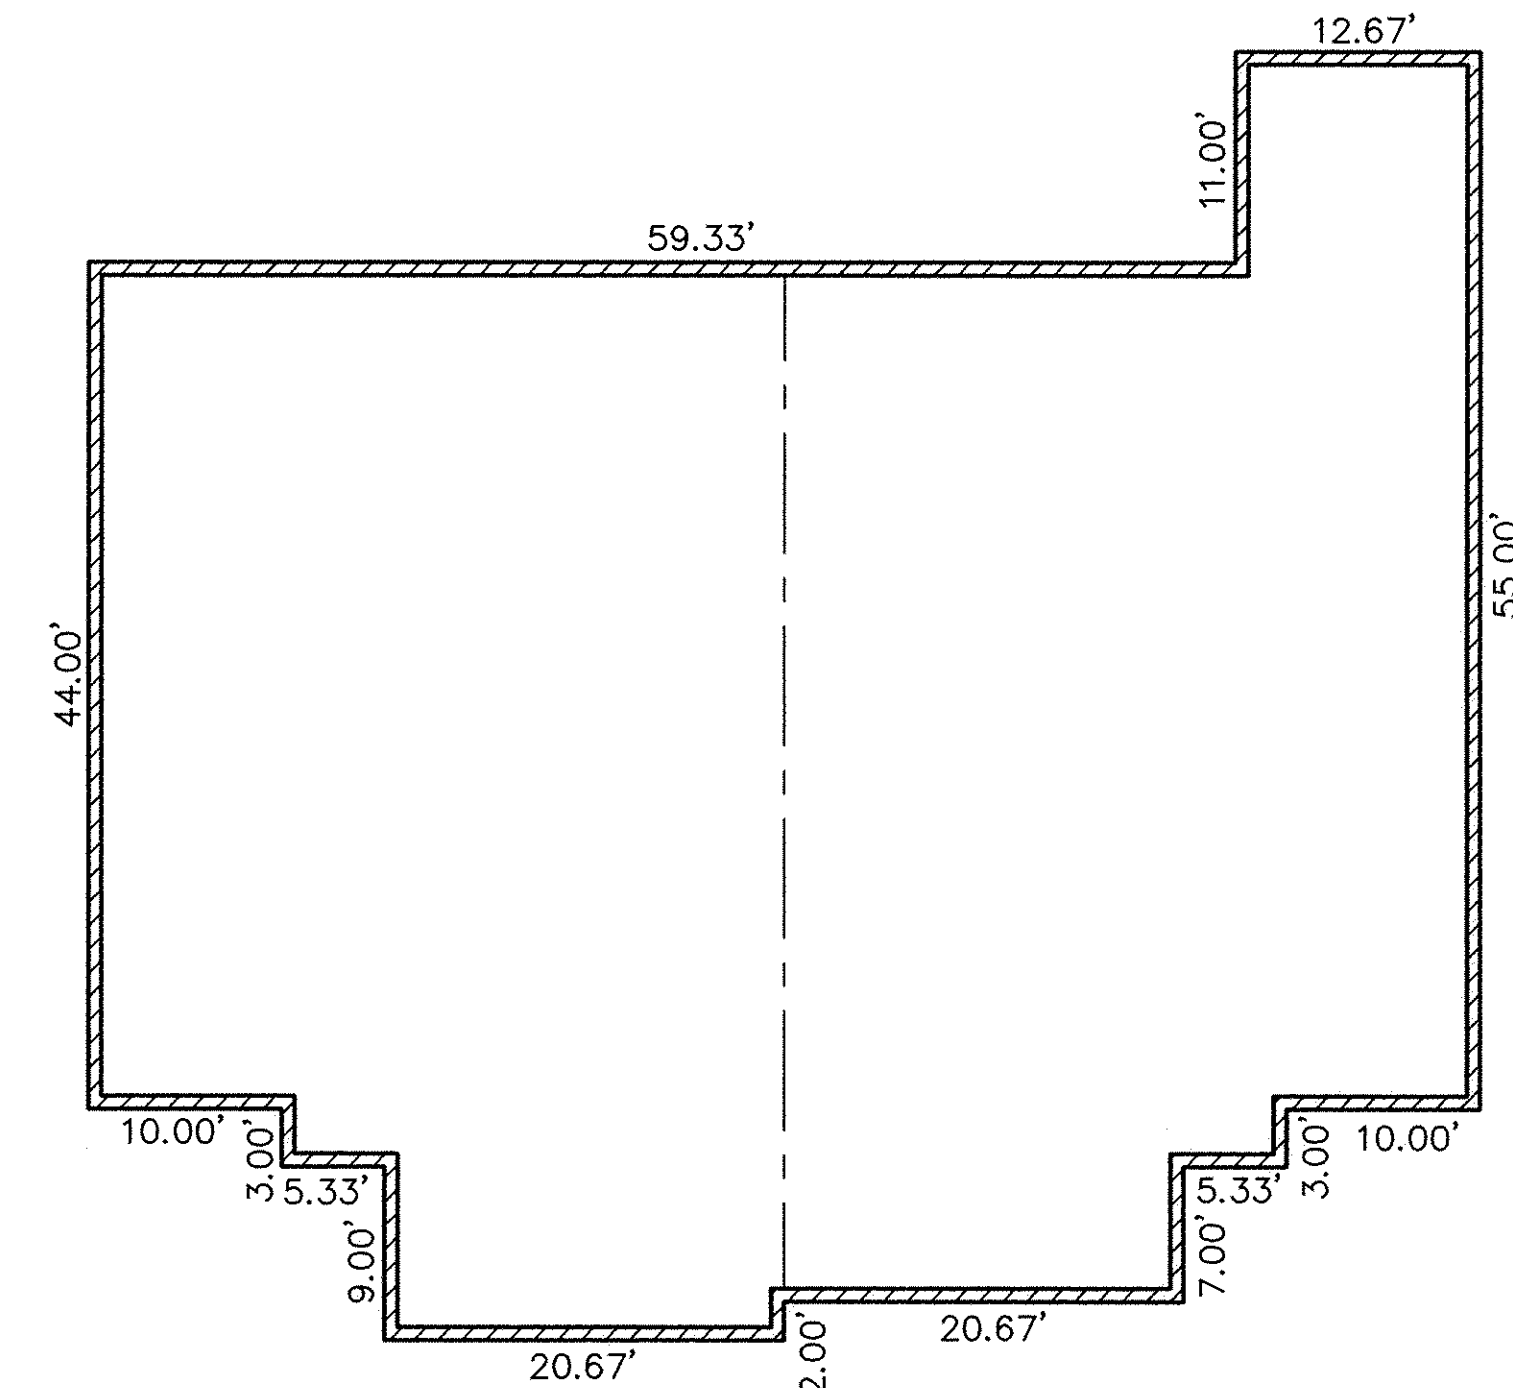

FOUNDATION PLAN
(EXTERIOR DIMENSIONS)

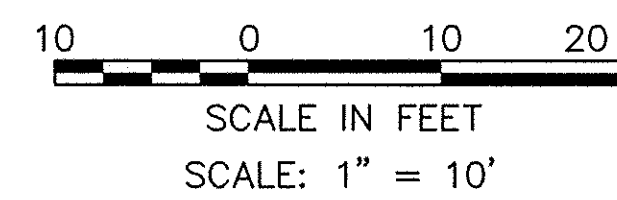


REVISIONS	DATE	DESCRIPTION	BY
	5-21-03	ORIGINAL ISSUE	ABR

KS ASSOCIATES, INC.
260 Burns Road, Suite 100
Elyria, Ohio 44035
Phone (440) 365-4730
Fax (440) 365-4790
mailroom@ksassoc.com
www.ksassoc.com


**STONEHEDGE CONDOMINIUMS
PHASE NO. 18**

PART OF ORIGINAL TOWNSHIP SECTION NO. 5
CITY OF ELYRIA COUNTY OF LORAIN STATE OF OHIO

SHEET
4 OF
5
JOB NO.
92424-CP18

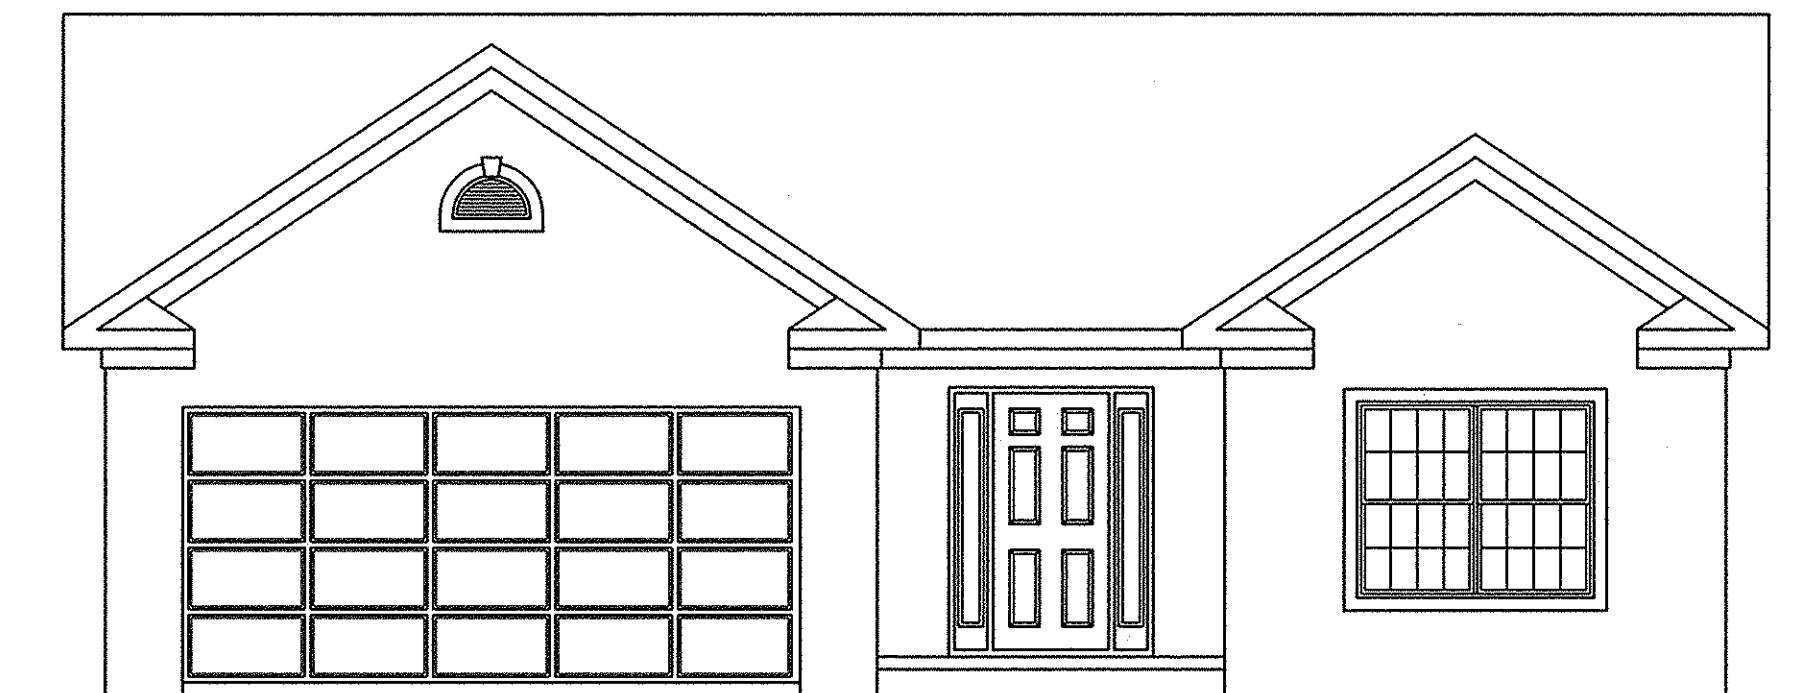


FRONT ELEVATION

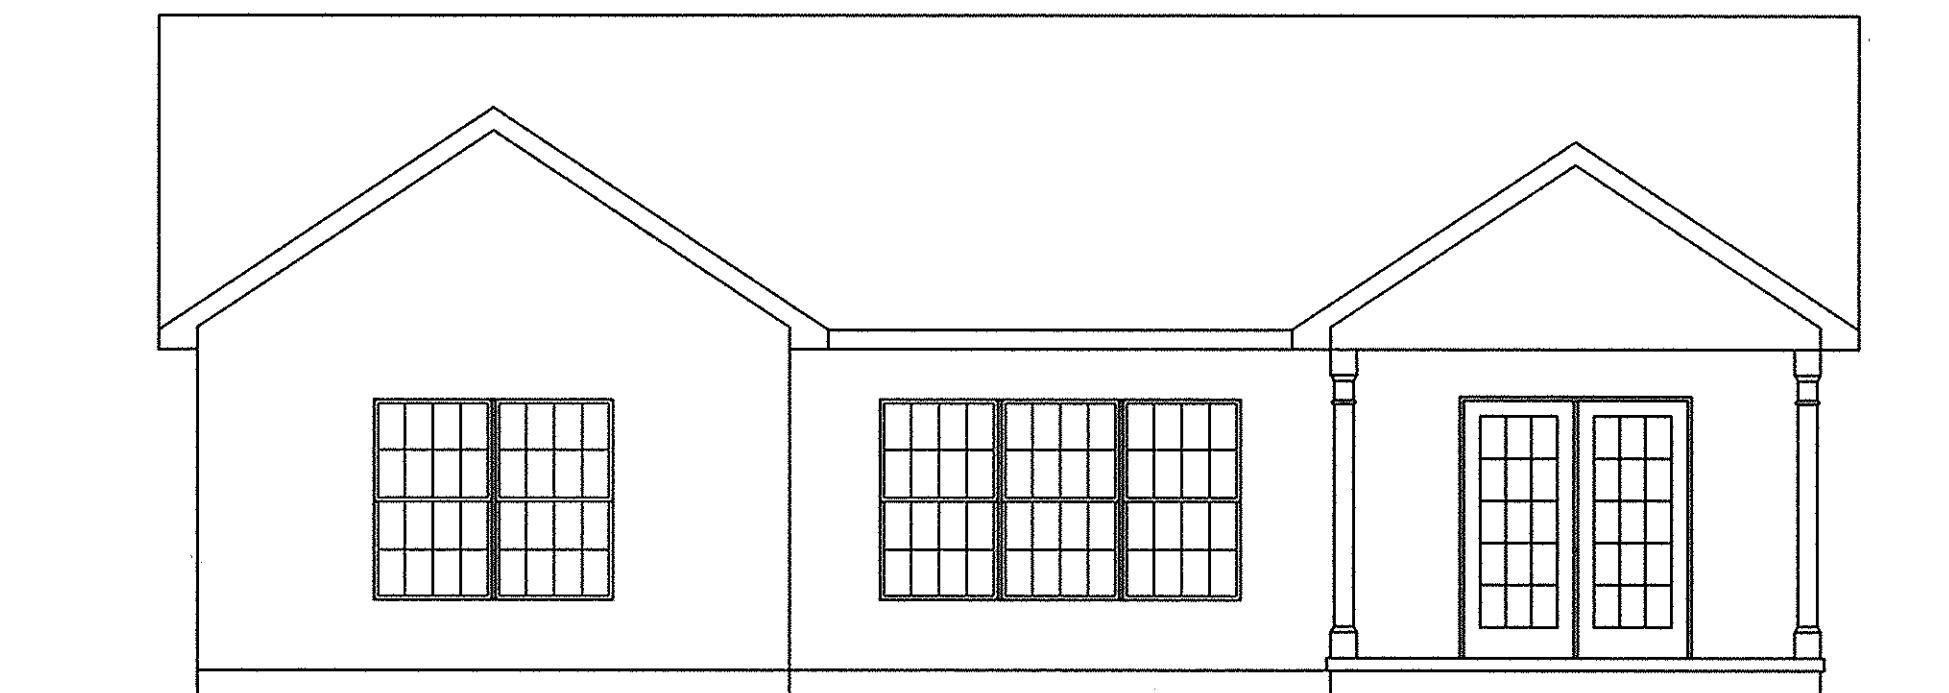


REAR ELEVATION

NOTE: ELEVATION VIEWS SHOWN ARE TYPICAL FOR A SELECTED UNIT IN OVERALL SITE. INDIVIDUAL VARIATIONS SUBJECT TO MODEL TYPE GARAGE ORIENTATION UNIT REVERSAL, SINGLE UNIT CONSTRUCTION, ETC. BUILDINGS ARE UNDER CONSTRUCTION.

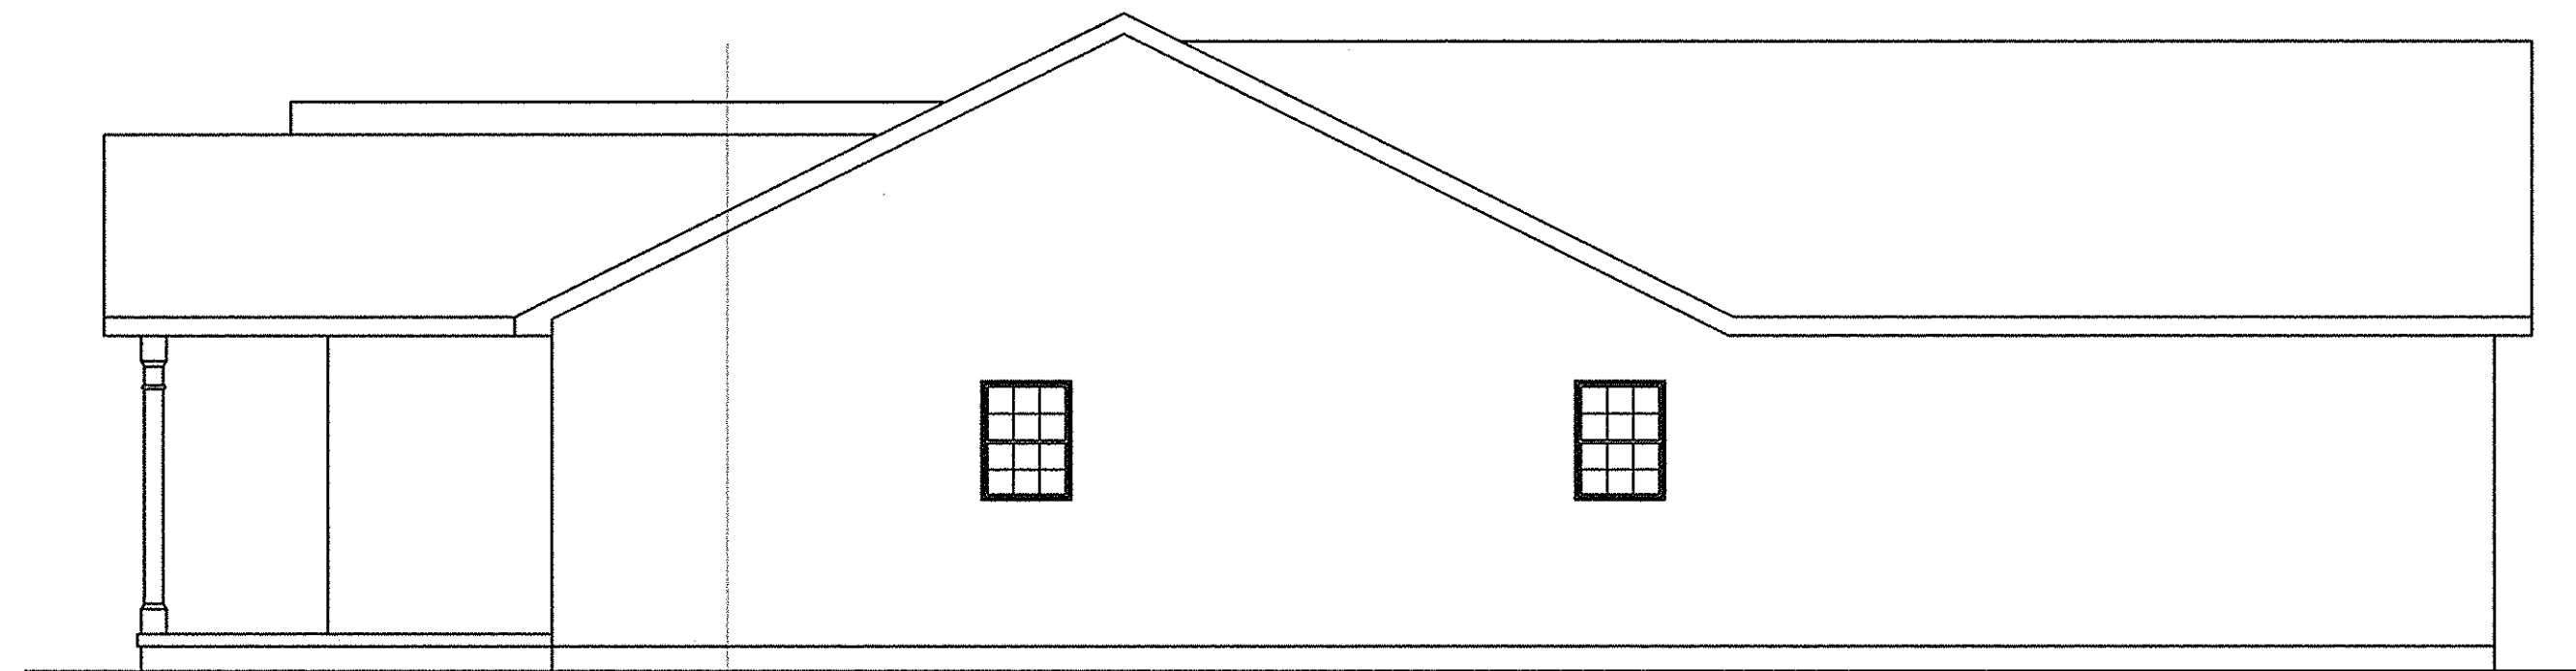

LEFT SIDE ELEVATION

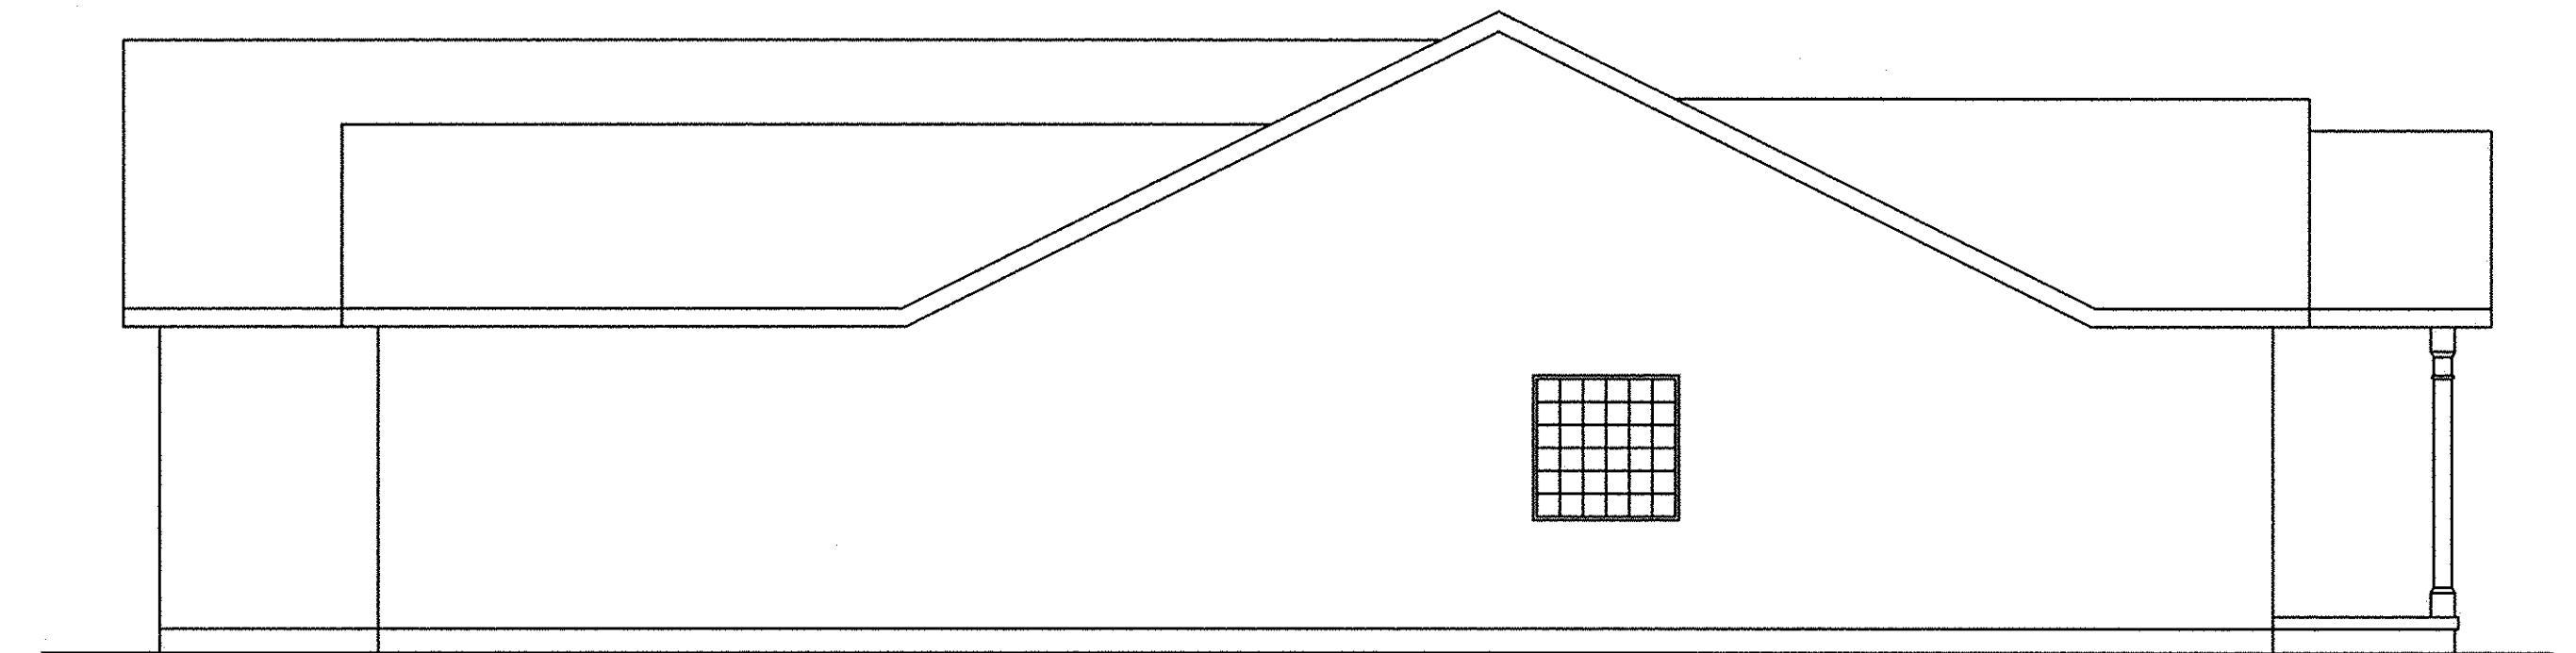

RIGHT SIDE ELEVATION

REVISIONS	DATE	DESCRIPTION	BY
	5-21-03	ORIGINAL ISSUE	ABR

KS ASSOCIATES
 KS ASSOCIATES, INC.
 260 Burns Road, Suite 100
 Elyria, Ohio 44035
 Phone (440) 365-4730
 Fax (440) 365-4790
 mailroom@ksassoc.com
 www.ksassoc.com

STONEHEDGE CONDOMINIUMS
PHASE NO. 18
ELEVATION VIEWS

SHEET 5 OF 5
JOB NO. 92424-CP18