

WATERSIDE CROSSINGS SOUTH SUBD. NO. 5 PLAT

BEING PART OF AVON TOWNSHIP SECTION NO. 8, CITY OF AVON LAKE, COUNTY OF LORAIN, STATE OF OHIO



ACREAGE IN 10 LOTS	2.2844 AC.
ACREAGE IN 2 BLOCKS	1.1711 AC.
ACREAGE IN STREETS	1.0764 AC.
TOTAL	4.5319 AC.

LEGEND:

- ⊙ DENOTES 5/8" CAPPED (REITZ ENG.) IRON PIN MONUMENTS WERE SET.
- DENOTES 5/8" CAPPED (REITZ ENG.) IRON PINS WERE SET.

04-00-008-101-028
LAWRENCE J. KENDERA
19970490408

1" IRON PIPE FD.
0.37' W., 0.19' N.

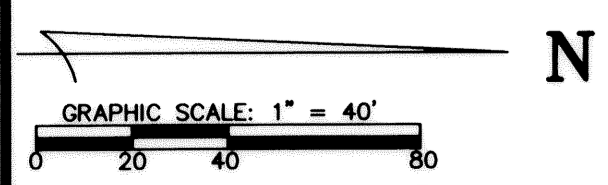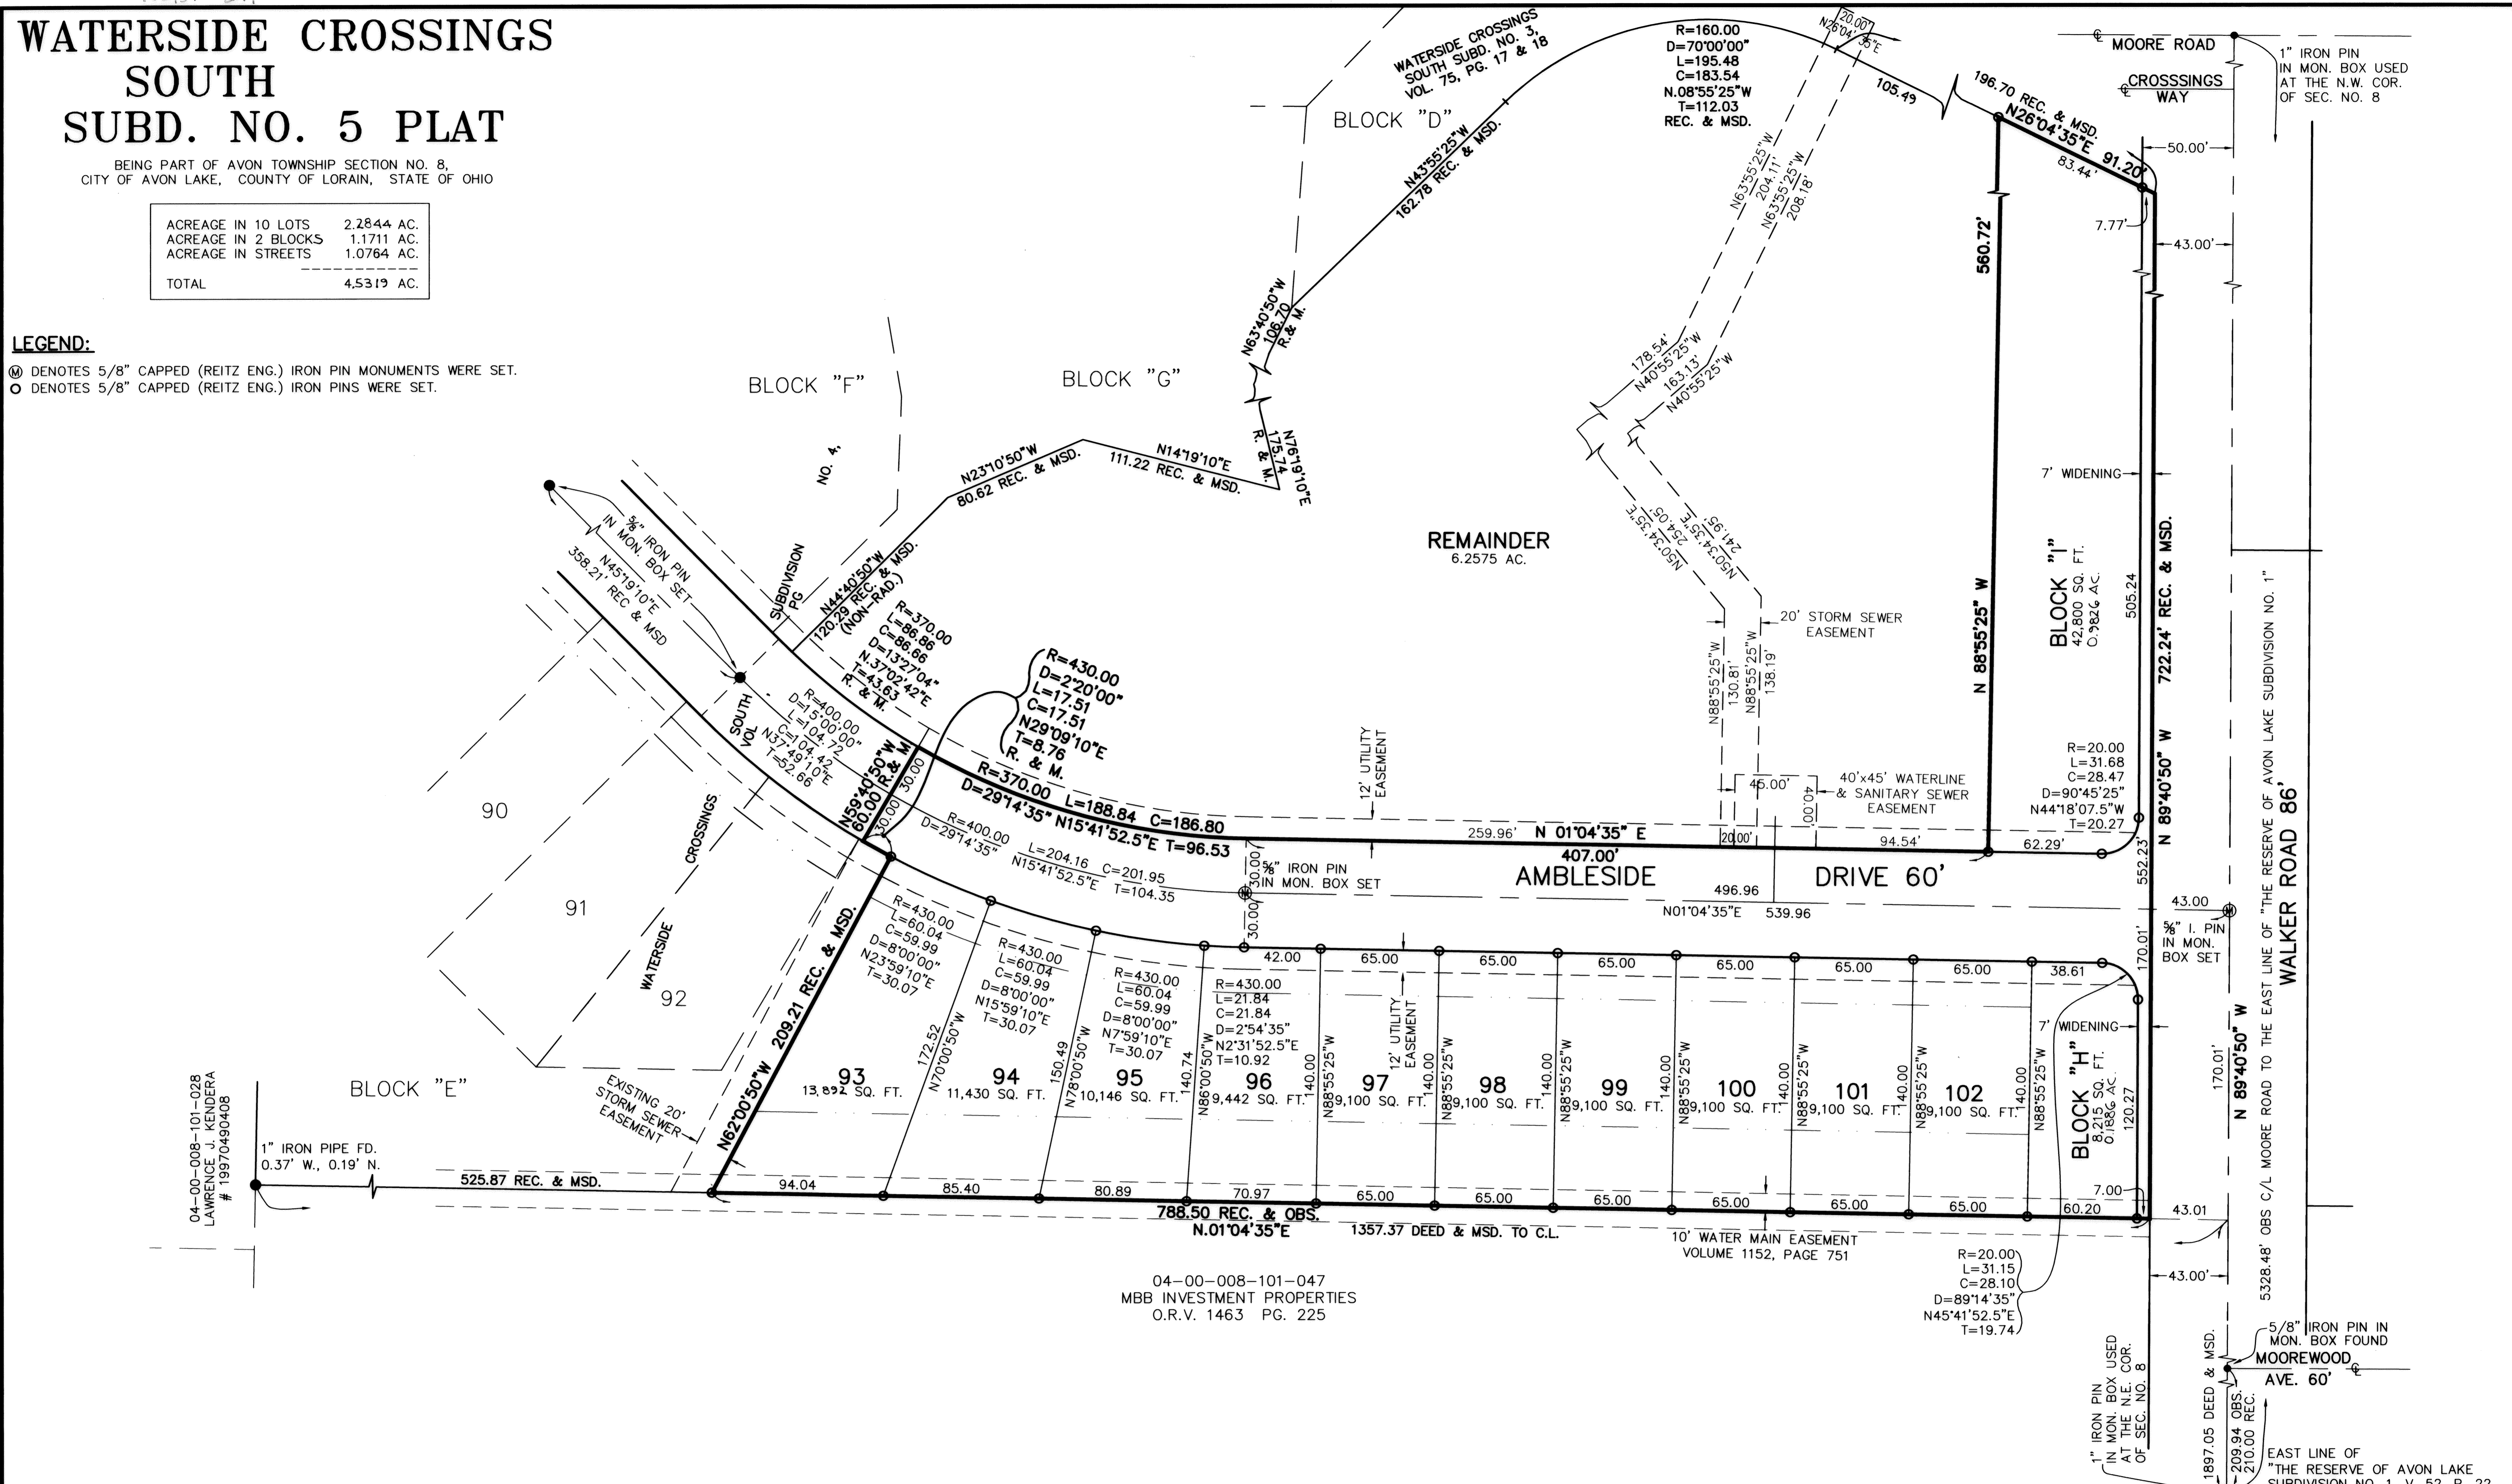

REVISIONS	DESCRIPTION
9/30/03	REMOVED "P.U.D." FROM TITLE & ADDED BLOCK ACREAGES PER TAX MAP DEPT.

WATERSIDE CROSSINGS SOUTH SUBDIVISION NO. 5 PLAT

THE HENRY G. REITZ ENGINEERING COMPANY
4214 ROCKY RIVER DRIVE
CLEVELAND, OHIO 44135
PHONE: (216) 251-3033

2
2
JULY 2003