


LEGEND:

- Ⓜ DENOTES 5/8" CAPPED (REITZ ENG.) IRON PIN IN MONUMENT BOX SET.
- DENOTES 5/8" CAPPED (REITZ ENG.) IRON PINS SET.
- DENOTES 5/8" CAPPED (REITZ ENG.) IRON PINS FOUND.

ACREAGE IN 9 LOTS	3.5232 AC.
ACREAGE IN 3 BLOCKS	5.0876 AC.
ACREAGE IN PUBLIC STREETS	1.1775 AC.
TOTAL	9.7883 AC.

CURVE DATA

(CL1)	(79)	(80)	(81)	(82)	(83A)	(83B)	(84)	(85)	(86)	(87)	(88)	(K1)	(K2)
R=350.00 L=54.98 C=54.92 D=9'00"00" N75°46'55"E T=27.55	R=2170.00 L=106.05 C=106.04 D=2'48'00" N81°56'55"E T=53.03	R=2170.00 L=106.05 C=106.04 D=2'48'00" N84°44'55"E T=53.03	R=2170.00 L=106.05 C=106.04 D=2'48'00" N87°32'55"E T=53.03	R=2170.00 L=106.05 C=106.04 D=2'48'00" N89°39'05"W T=53.03	R=2170.00 L=95.95 C=95.94 D=2'32'00" N86°59'05"W T=47.98	R=2230.00 L=98.60 C=98.59 D=2'32'00" N85°50'05"W T=49.31	R=2230.00 L=98.60 C=98.59 D=2'32'00" N87°13'05"W T=49.31	R=2230.00 L=98.60 C=98.59 D=2'32'00" N89°45'05"W T=49.31	R=2230.00 L=98.60 C=98.59 D=2'32'00" N87°42'55"E T=49.31	R=2170.00 L=106.05 C=106.04 D=2'48'00" N88°50'55"E T=53.03	R=2170.00 L=106.05 C=106.04 D=2'48'00" N88°21'05"W T=53.03	R=2230.00 L=54.49 C=54.49 D=1'24'00" N86°25'05"W T=27.75	R=2170.00 L=46.71 C=46.71 D=1'14'00" N86°20'05"W T=23.36

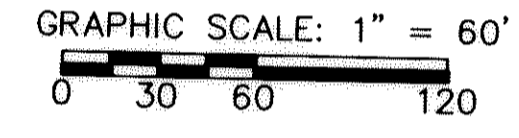

REVISIONS

6/23/04	REVISED PER SUMMARY OF STAFF COMMENTS DATED 6/22/04
7/20/04	ADDED DETAIL OF END OF R/W IN SEC. 17 PER TAX MAP DEPT. REVIEW

LEGACY POINTE SUBDIVISION NO. 4 PLAT

THE HENRY G. REITZ ENGINEERING COMPANY
 4214 ROCKY RIVER DRIVE
 CLEVELAND, OHIO 44135
 PHONE: (216) 251-3033

2
2
JUNE 2004

Tax Map Dept. Copy # 04-00746