



UNIT 24

FIRST FLOOR PLAN
(INTERIOR DIMENSIONS)

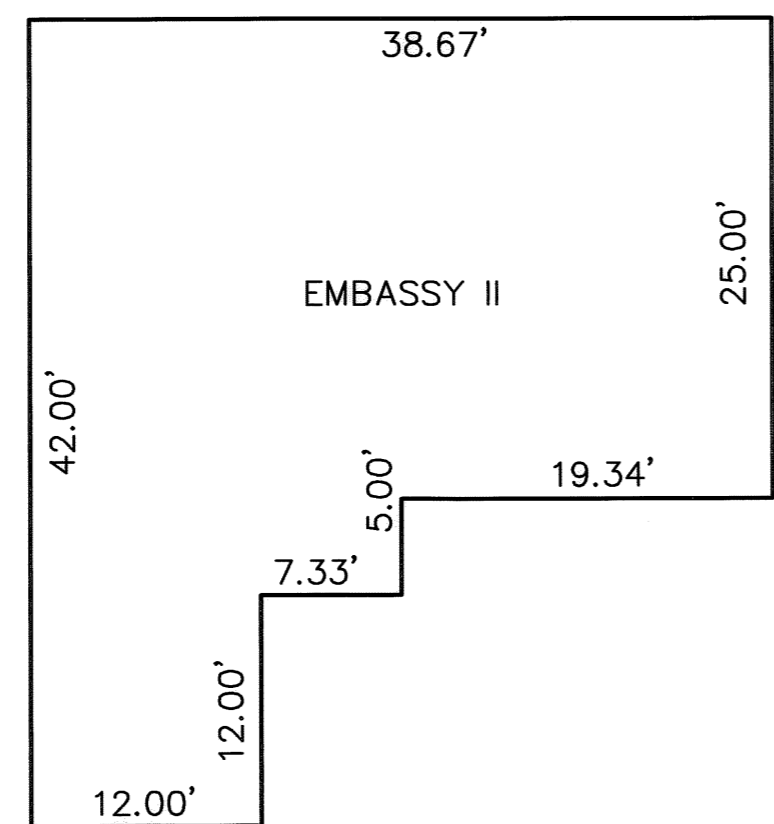

UNIT 25


FIRST FLOOR PLAN
(INTERIOR DIMENSIONS)

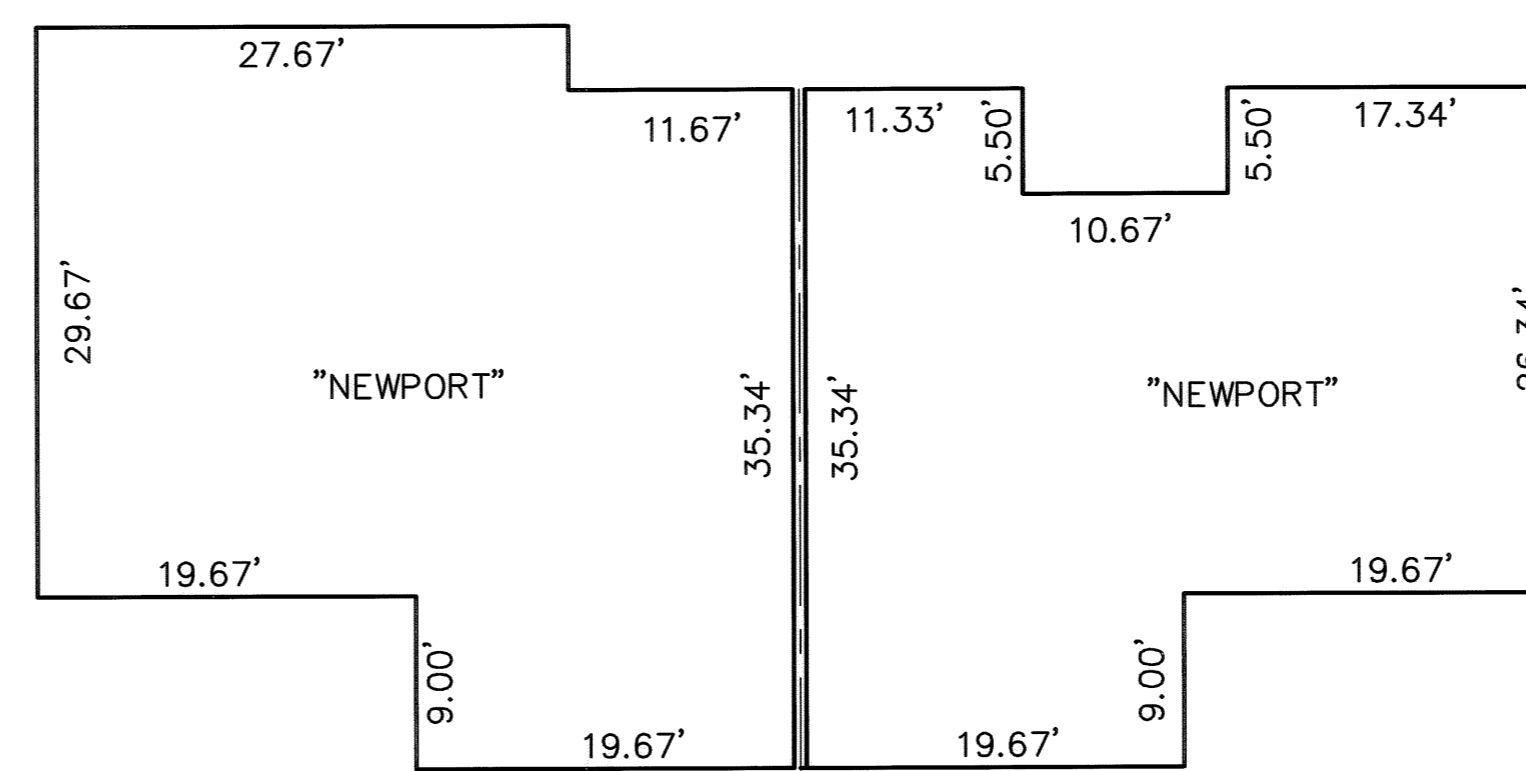


UNIT 26

UNIT 27


FIRST FLOOR PLAN
(INTERIOR DIMENSIONS)

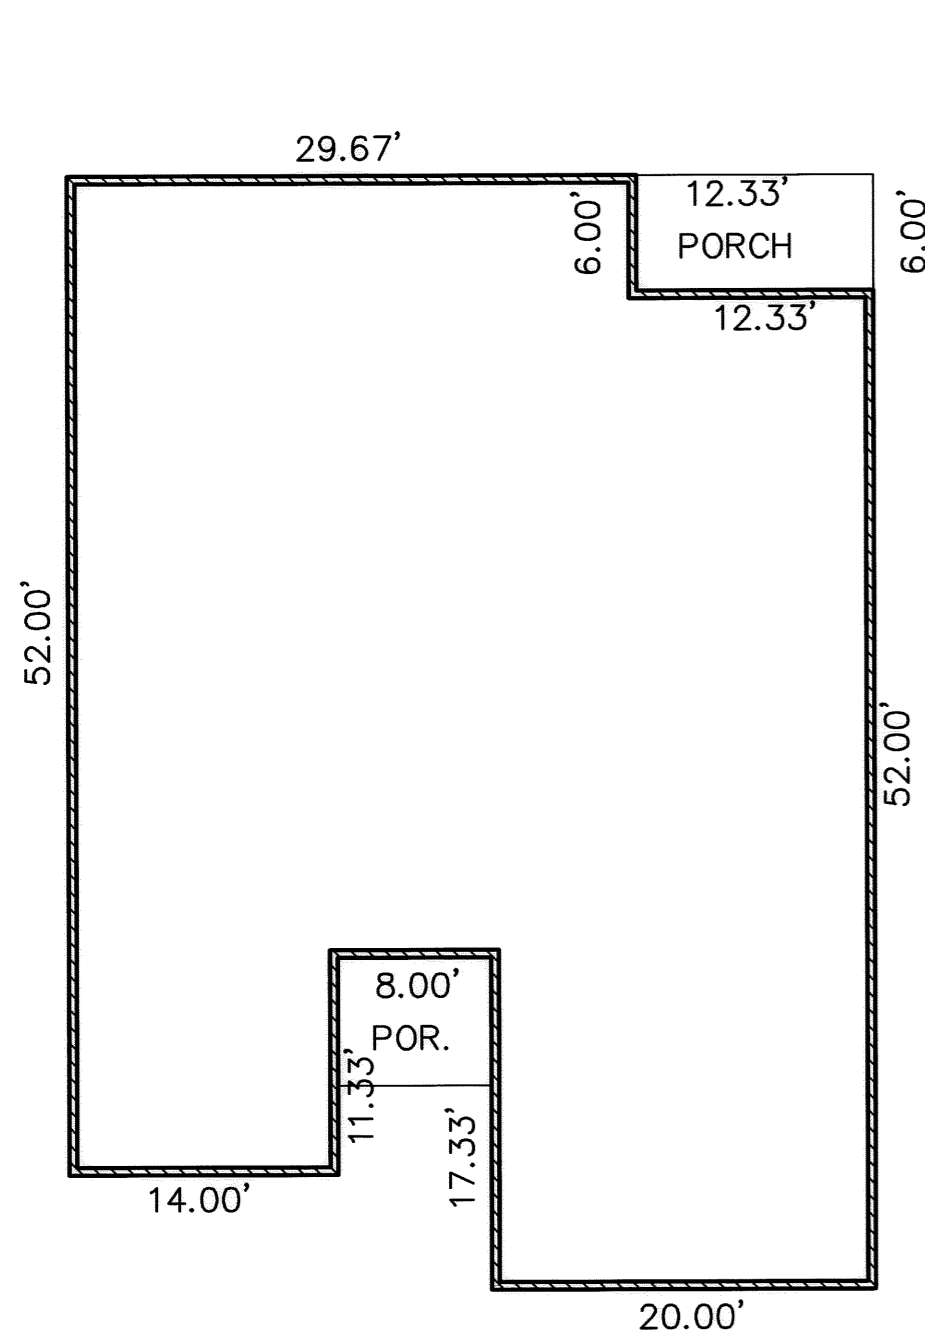

FOUNDATION PLAN
(EXTERIOR DIMENSIONS)

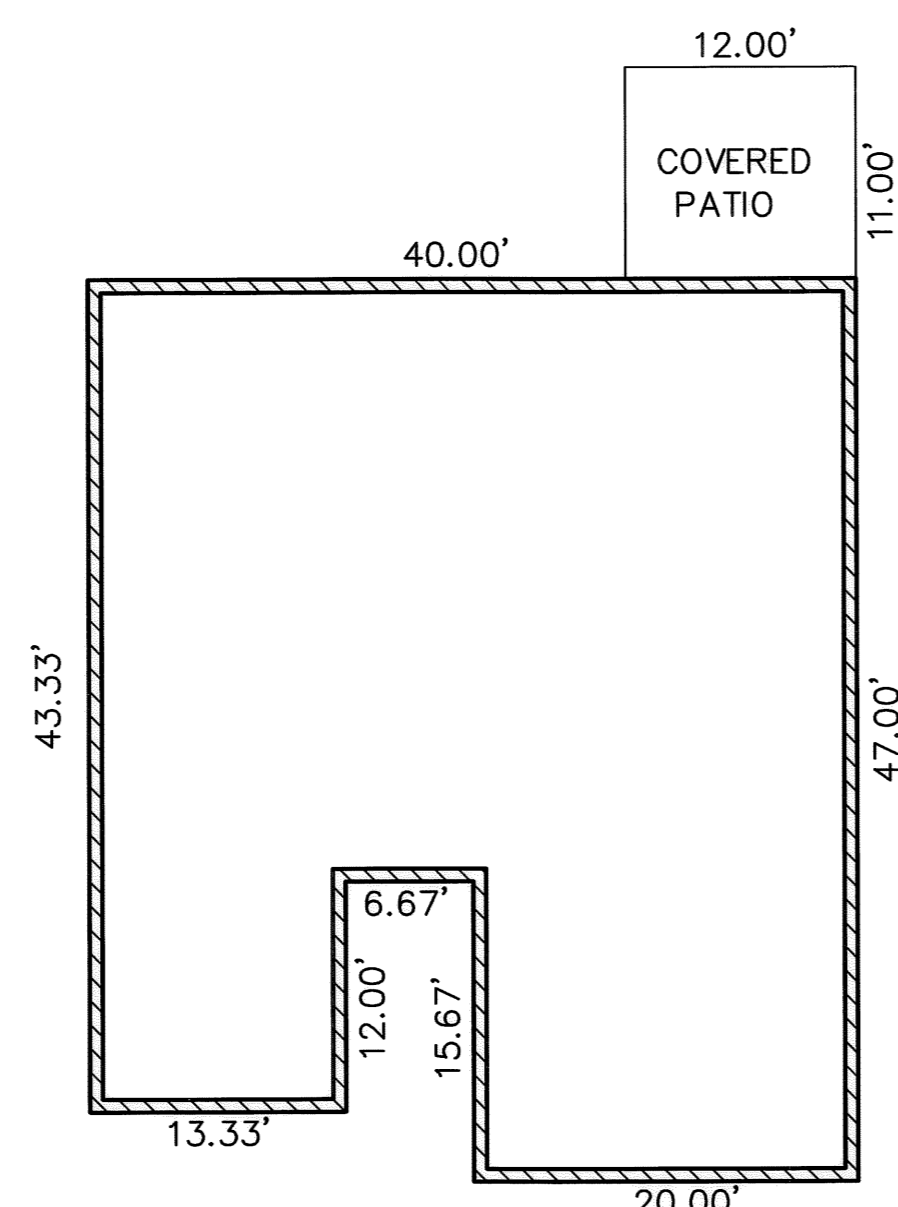


FOUNDATION PLAN
(EXTERIOR DIMENSIONS)

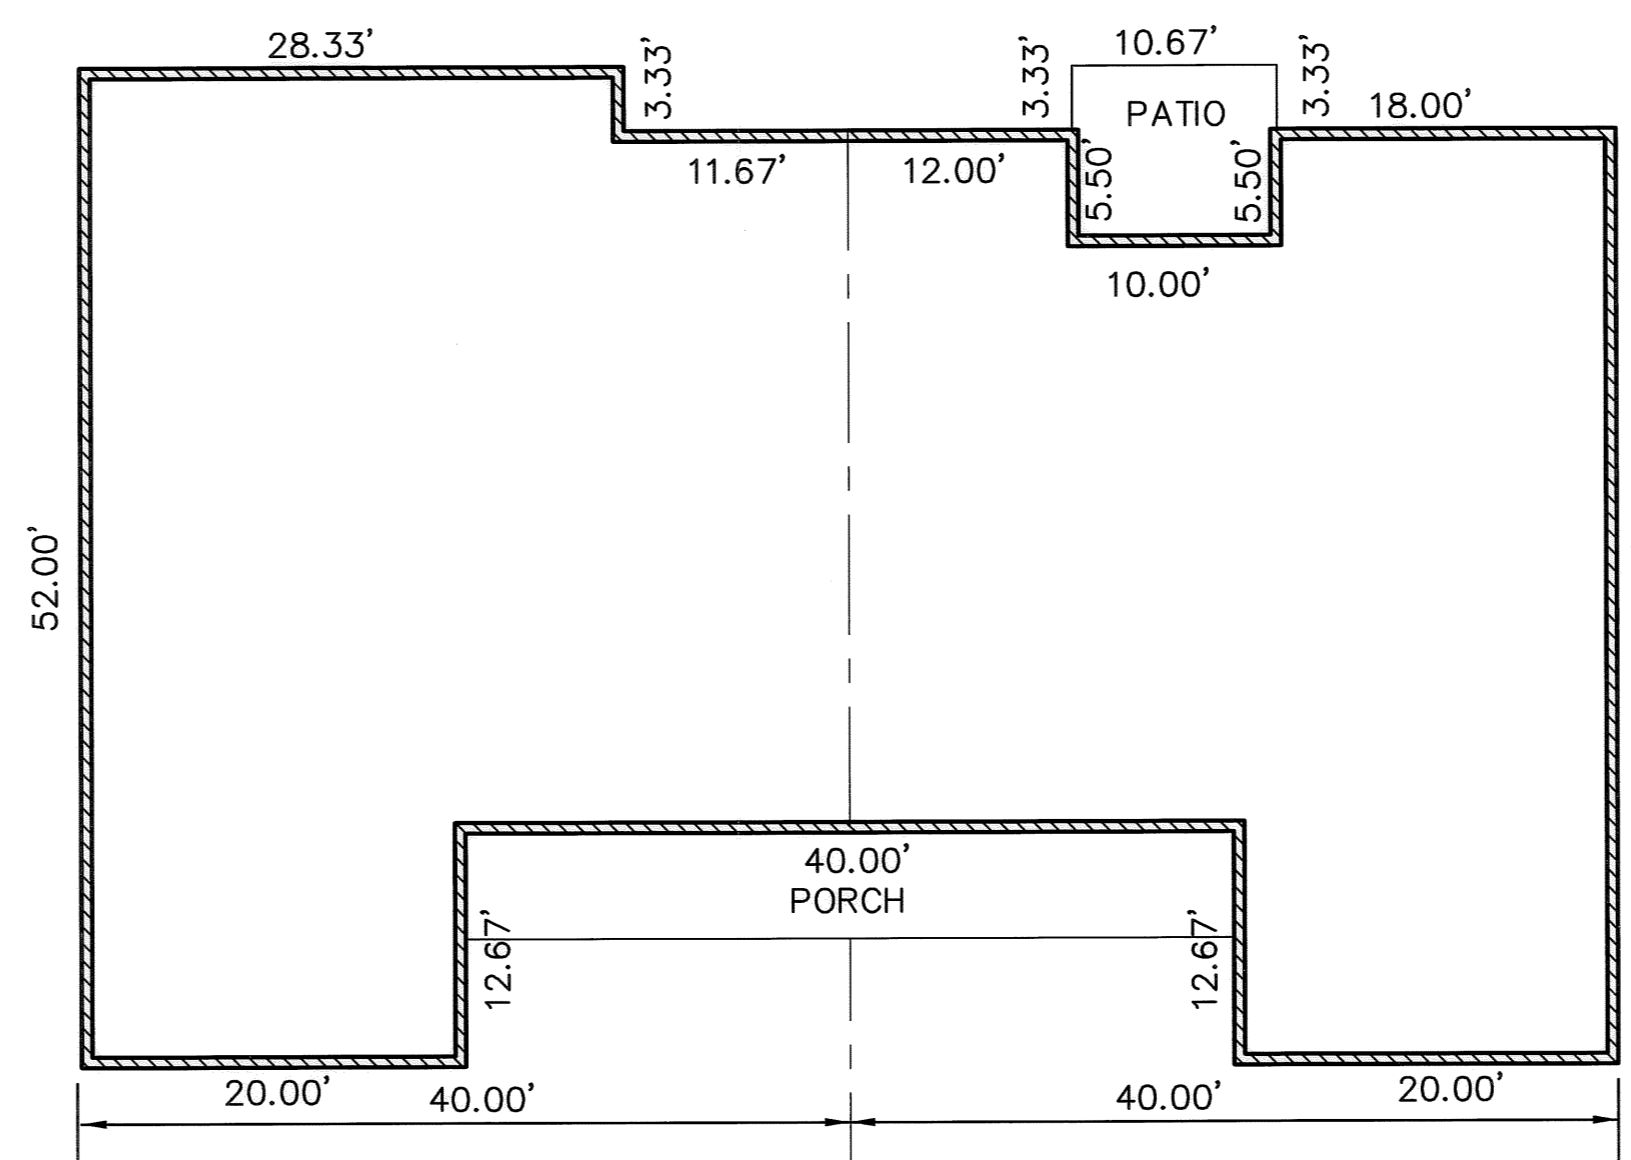

FOUNDATION PLAN
(EXTERIOR DIMENSIONS)

OWNERSHIP PERCENTAGES

UNIT NO.	SQ. FT.	ELEV. F.F.	% OWNERSHIP
1	1427.16	748.93	3.6620
2	1645.51	749.08	4.2223
3	1427.16	749.45	3.6620
4	1637.92	749.47	4.2028
5	1427.16	749.50	3.6620
6	1427.16	749.44	3.6620
7	1645.51	749.42	4.2223
8	1427.16	749.44	3.6620
9	1645.51	749.84	4.2223
10	1637.92	749.45	4.2028
11	1645.51	748.48	4.2223
12	1427.16	749.86	3.6620
13	1645.51	749.53	4.2223
14	1645.51	749.39	4.2223
15	1645.51	749.69	4.2223
16	1427.16	749.36	3.6620
17	1645.51	749.23	4.2223
18	1154.56	749.35	2.9625
19	1305.39	749.35	3.3496
20	1154.56	749.41	2.9625
21	1154.56	749.41	2.9625
22	1305.39	750.46	3.3496
23	1154.56	750.46	2.9625
24	1645.51	749.53	4.2223
25	1207.46	749.20	3.0983
26	1305.39	749.81	3.3496
27	1154.56	749.81	2.9625
TOTAL	38,971.98 S.F.		100.000%

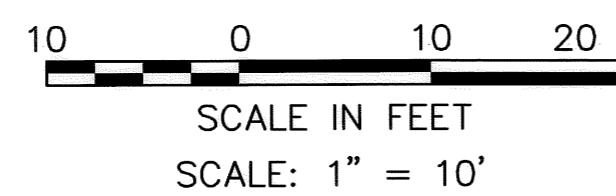

REVISIONS	DATE	DESCRIPTION	BY
	7/19/05	ORIGINAL ISSUE	BAP

KS ASSOCIATES, INC.
 260 Burns Road, Suite 100
 Elyria, Ohio 44035
 Phone (440) 365-4730
 Fax (440) 365-4790
 mailto:ks@ksassoc.com
 www.ksassoc.com

**CHESAPEAKE CONDOMINIUM
PHASE NO. 4**

PART OF
ORIGINAL CARLISLE TOWNSHIP SECTION NO. 5
CITY OF ELYRIA COUNTY OF LORAIN STATE OF OHIO

