


CURVE TABLE						
CURVE	LENGTH	RADIUS	TANGENT	CHORD	BEARING	DELTA
C1	103.36	300.00	52.20	102.85	S09°52'14"W	19°44'27"
C2	233.14	300.00	122.81	227.32	N02°31'20"W	44°31'35"
C3	144.39	300.00	73.62	143.00	S10°59'49"E	27°34'38"
C4	19.89	500.00	9.95	19.89	N01°39'08"E	2°16'45"
C5	50.86	300.00	33.99	44.99	S41°09'36"E	97°08'19"
C6	55.96	260.00	28.09	55.85	S13°34'30"W	12°19'53"
C7	174.43	340.00	89.18	172.52	N05°02'39"E	28°23'37"
C8	89.80	340.00	45.16	89.54	N17°13'09"W	15°07'58"
C9	15.90	260.00	7.95	15.90	S23°02'01"E	3°30'14"
C10	102.29	260.00	51.82	101.63	S10°00'39"E	22°32'30"
C11	6.95	260.00	3.48	6.95	S02°01'33"W	1°31'54"
C12	21.48	540.00	10.74	21.48	N01°39'08"E	2°16'45"
C13	18.30	460.00	9.15	18.30	N01°39'08"E	2°16'45"
C14	10.17	340.00	5.09	10.17	S01°56'05"W	1°42'50"
C15	101.29	340.00	51.02	100.92	S07°27'24"E	17°04'09"
C16	52.19	340.00	26.14	52.13	S20°23'18"E	8°47'39"
C17	54.29	260.00	27.24	54.19	N18°48'12"W	11°57'51"
C18	147.76	260.00	75.94	145.78	N03°27'35"E	32°33'44"
C19	89.25	340.00	44.88	88.99	S12°13'16"W	15°02'23"
C20	44.80	300.00	27.77	40.75	N47°29'10"E	85°34'10"

SURVEY LEGEND	
	5/8" IRON PIN SET
	IRON PIN/PIPE FOUND
	5/8" IRON PIN SET IN MONUMENT BOX
	MONUMENT BOX FOUND
NOTE: DRILLHOLES TO BE SET ON TOP OF CURB AT ALL PROPERTY LINES	
A., ACT.	ACTUAL MEASUREMENT OR CALCULATION
U., USED	USED MEASUREMENT OR MONUMENT
M., MSD	MEASURED
D., R., REC.	DEED OR RECORD
CALC.	CALCULATED
C/L	CENTERLINE
O., OBS.	OBSERVED
P.P.N.	PERMANENT PARCEL NUMBER

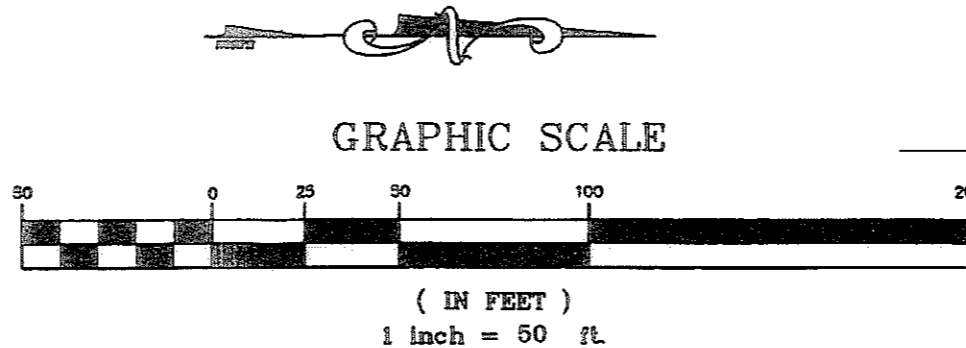

REV. No.	DATE	BY	CH'K'D	STATE OF OHIO DANIEL LAUX S-7087 REGISTERED PROFESSIONAL SURVEYOR	DATE: 12/19/05 SCALE: HOR. 1"=50' VERT. n/a FILENAME: Record Plat TAB: Plat-02 DRAWN: CREW CHIEF:	NAPA SUBDIVISION No. 1 CITY OF AVON - LORAIN COUNTY - OHIO		POLARIS ENGINEERING & SURVEYING, INC. 34600 CHARDON ROAD - SUITE D WILLOUGHBY HILLS, OHIO 44094 (440) 944-4433 (440) 944-3722 (Fax) www.polaris-es.com	CONTRACT No. 05792
									SHEET OF 2 2

Tax Map Dept. Copy #05-00930