




FRONT ELEVATION
NEWPORT MODEL

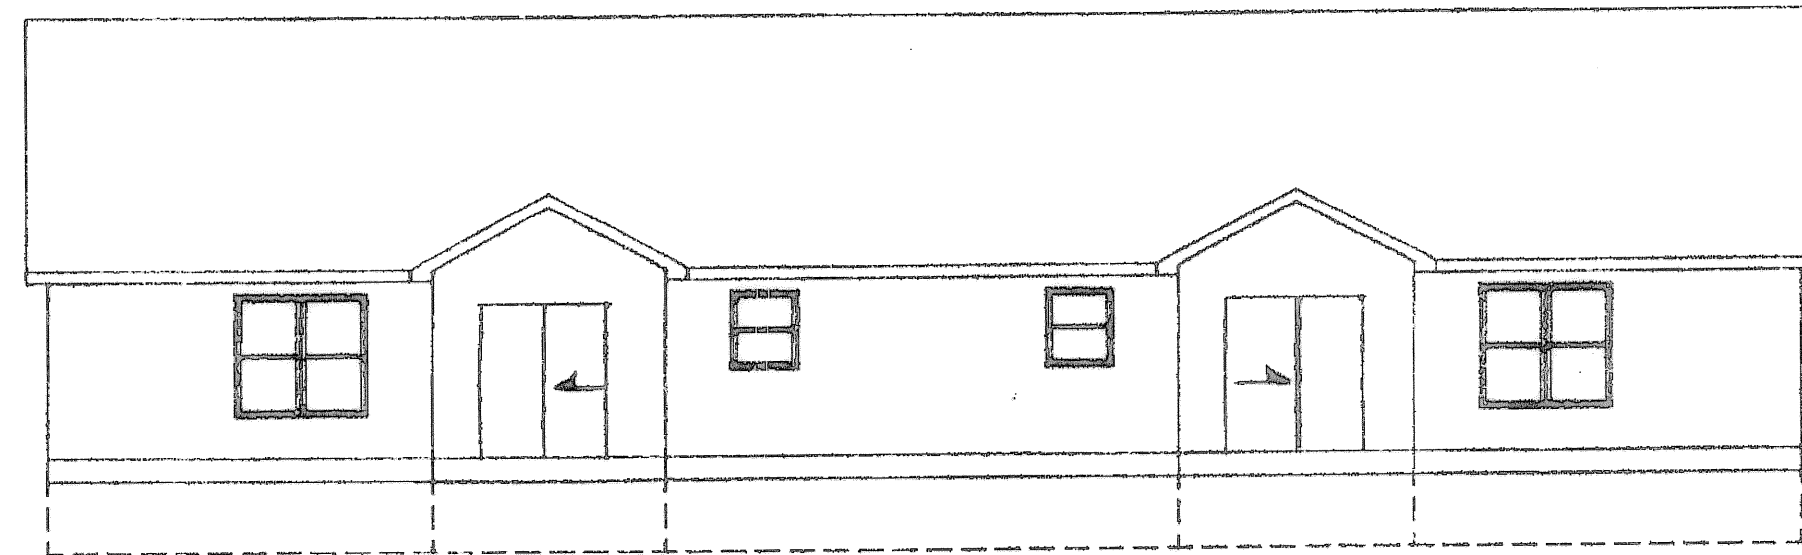

REAR ELEVATION

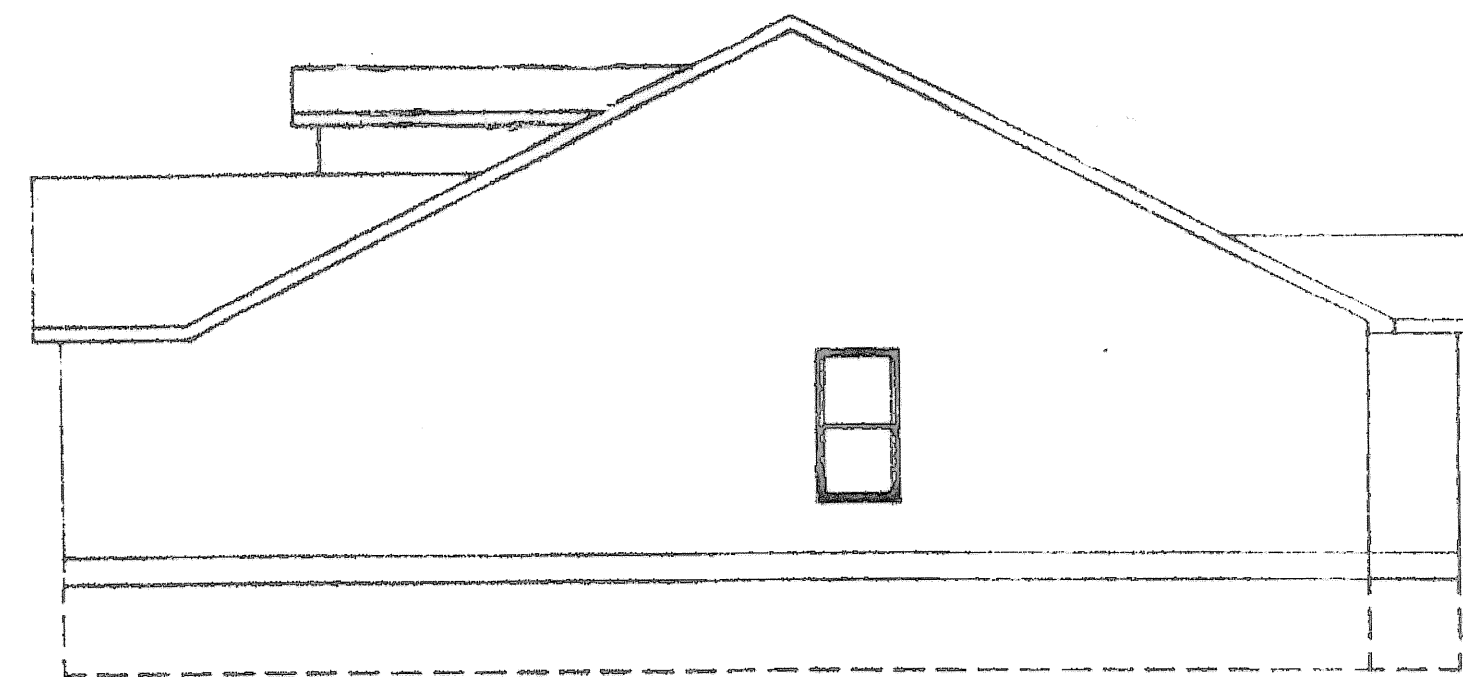


SIDE ELEVATION

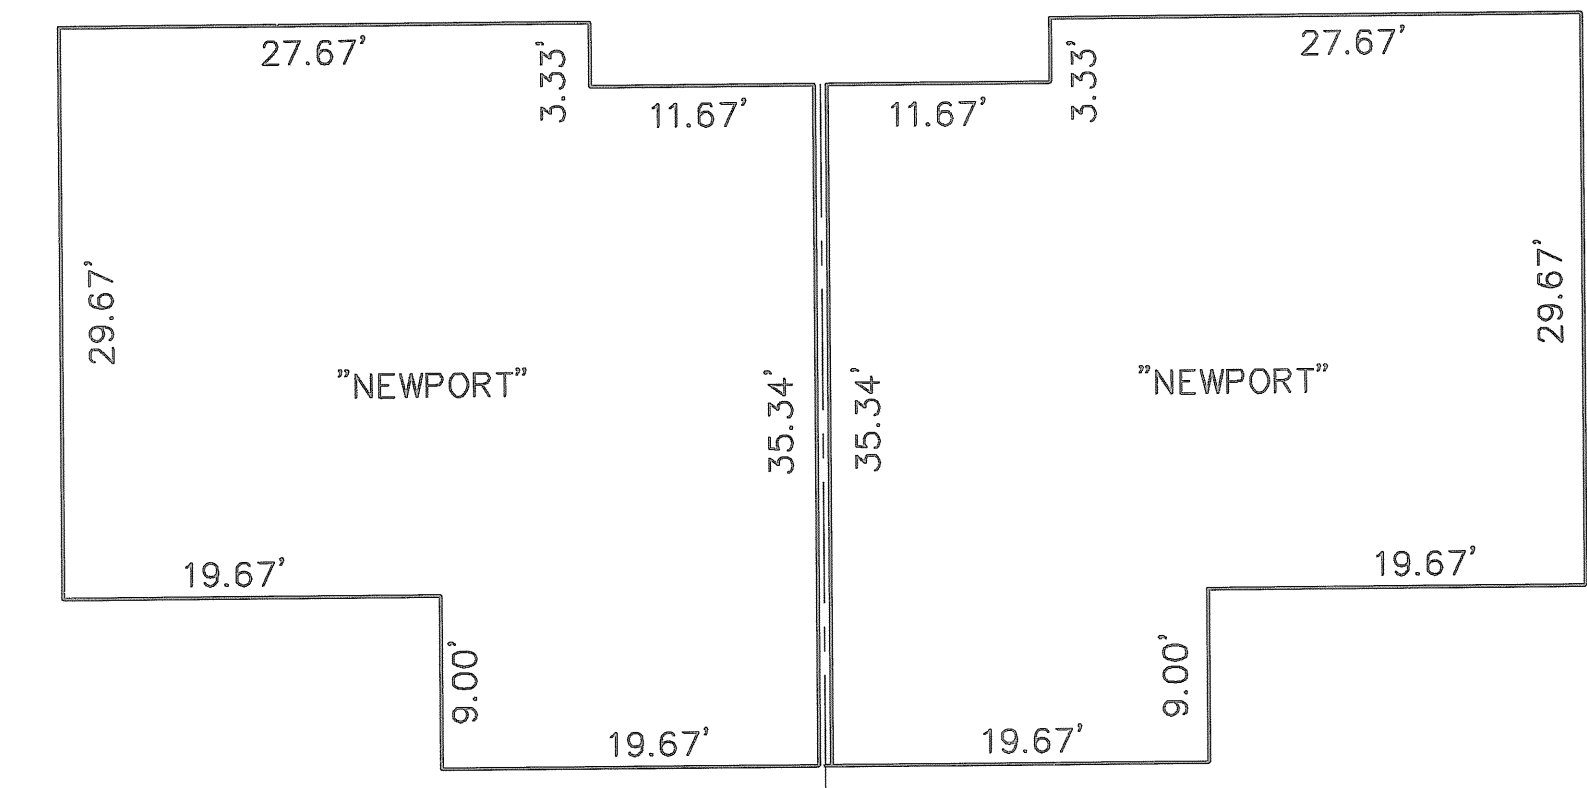

UNIT 44 UNIT 43

FIRST FLOOR PLAN
(INTERIOR DIMENSIONS)

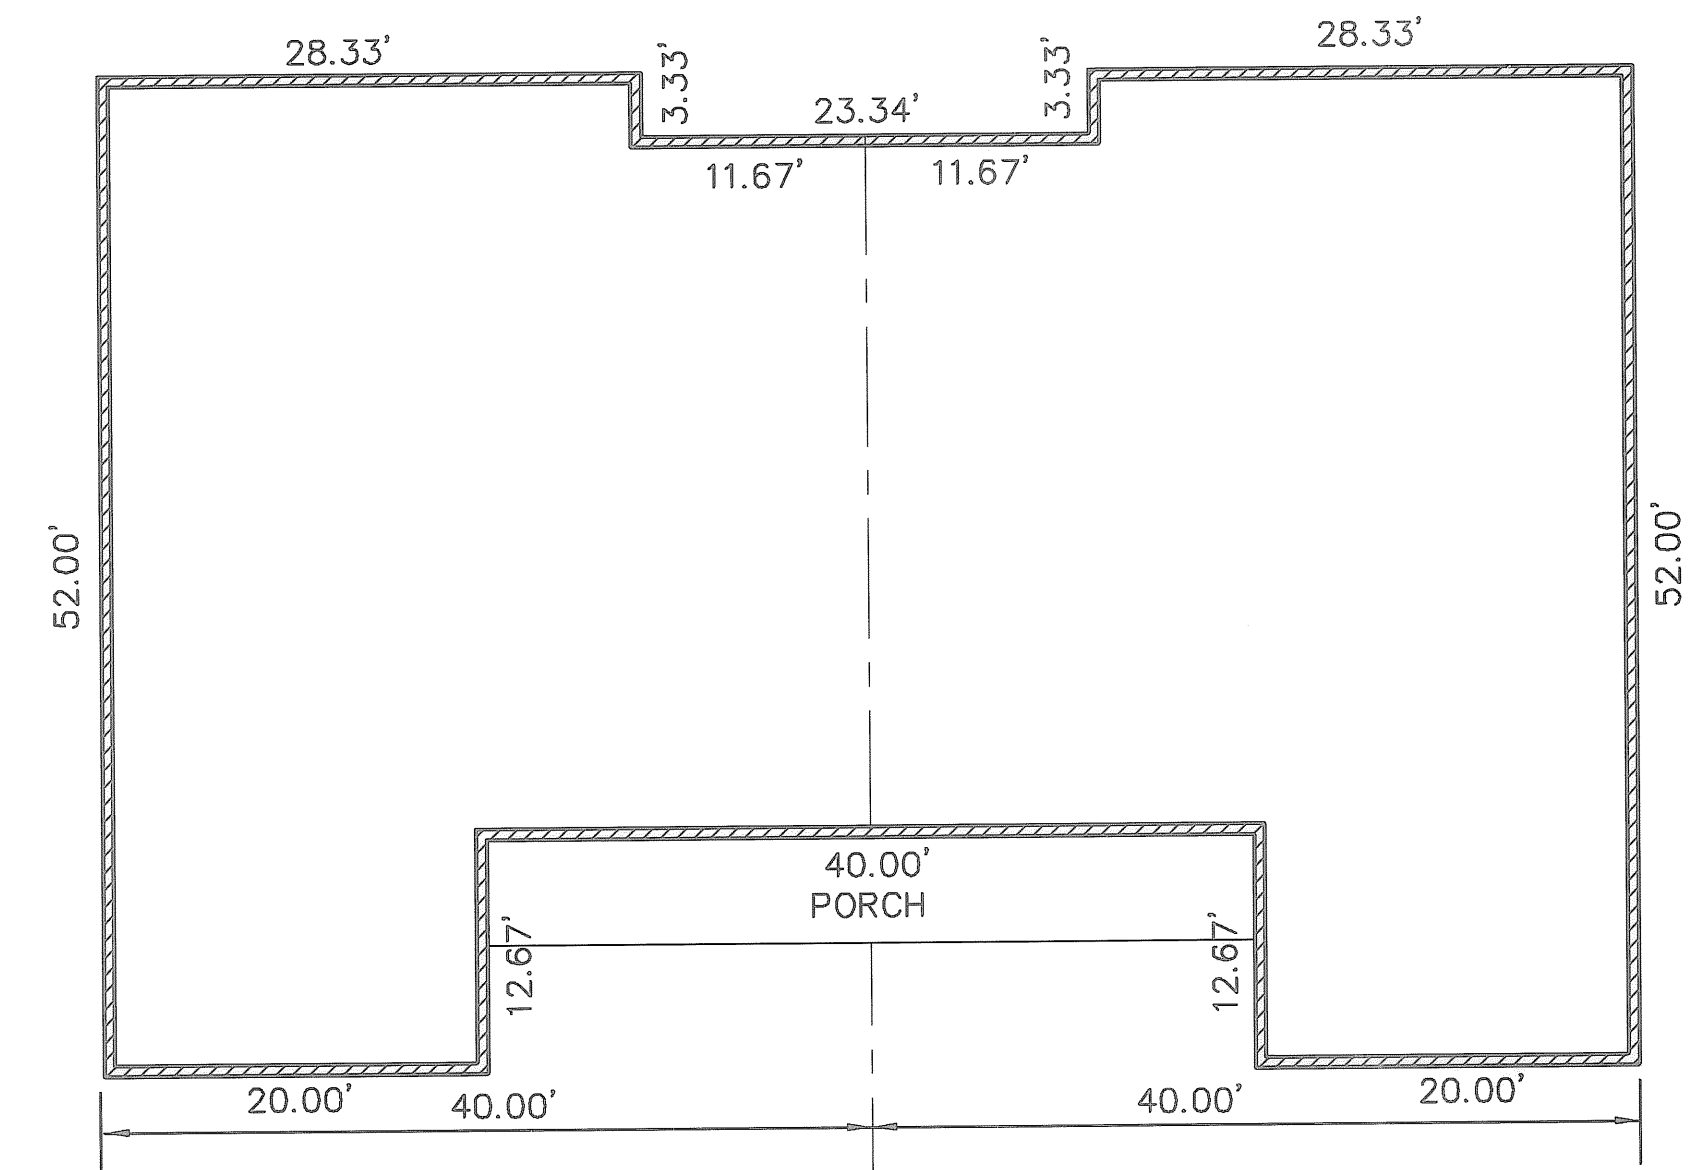



FOUNDATION PLAN
(EXTERIOR DIMENSIONS)

OWNERSHIP PERCENTAGES

UNIT NO.	SQ. FT.	ELEV. F.F.	% OWNERSHIP
1	1427.16	748.93	2.2673
2	1645.51	749.08	2.6141
3	1427.16	749.45	2.2673
4	1637.92	749.47	2.6021
5	1427.16	749.50	2.2673
6	1427.16	749.44	2.2673
7	1645.51	749.42	2.6141
8	1427.16	749.44	2.2673
9	1645.51	749.84	2.6141
10	1637.92	749.45	2.6021
11	1645.51	748.48	2.6141
12	1427.16	749.86	2.2673
13	1645.51	749.53	2.6141
14	1645.51	749.39	2.6141
15	1645.51	749.69	2.6141
16	1427.16	749.36	2.2673
17	1645.51	749.23	2.6141
18	1154.56	749.35	1.8342
19	1305.39	749.35	2.0738
20	1154.56	749.41	1.8342
21	1154.56	749.41	1.8342
22	1305.39	750.46	2.0738
23	1154.56	750.46	1.8342
24	1645.51	749.53	2.6141
25	1207.46	749.20	1.9182
26	1305.39	749.81	2.0738
27	1154.56	749.81	1.8342
28	1305.39	750.04	2.0738
29	1305.39	750.04	2.0738
30	1427.16	749.50	2.2673
31	1645.51	749.70	2.6141
32	1645.51	749.35	2.6141
33	1645.51	749.07	2.6141
34	1305.39	749.17	2.0738
35	1305.39	749.17	2.0738
36	1207.46	749.26	1.9182
37	1427.16	749.44	2.2673
38	1427.16	749.36	2.2673
39	1305.39	749.84	2.0738
40	1305.39	749.84	2.0738
41	1645.51	749.45	2.6141
42	1460.23	749.69	2.3198
43	1305.39	749.38	2.0738
44	1305.39	749.38	2.0738
TOTAL	62946.31 S.F.		100.00%

Jeffrey R. Keefe 5-15-07
JEFFREY R. KEEFE
PROFESSIONAL ENGINEER NO. 58389

David L. Elwell 5-15-07
DAVID L. ELWELL
PROFESSIONAL SURVEYOR NO. 6333

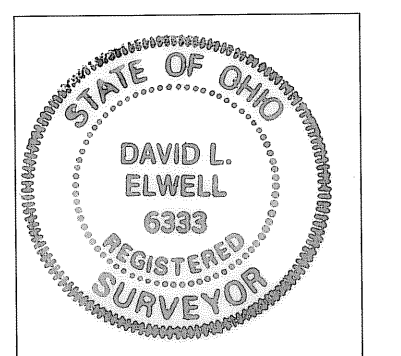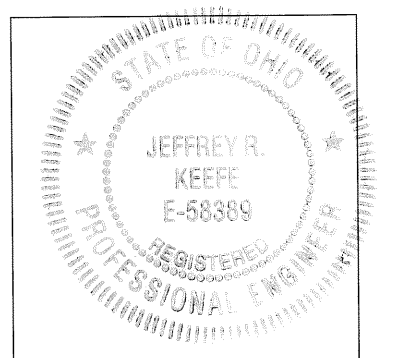

REVISIONS	DATE	DESCRIPTION	BY

KS Associates, Inc.
260 Burns Road, Suite 100
Elyria, OH 44035
P 440 365 4730
F 440 365 4790
www.ksassociates.com

CHESAPEAKE CONDOMINIUM
PHASE NO. 9
PART OF
ORIGINAL CARLISLE TOWNSHIP SECTION NO. 5
CITY OF ELYRIA COUNTY OF LORAIN STATE OF OHIO

SHEET
2
OF
2
JOB NO.
04142-CP9

R:\04000\04142-CP9\iddt\control\dwg\9-PLAN01.dwg 5/10/2007 2:45:49 PM EDT