



Auditor's Revised Plat

Of sublots 123 & 124 in Grey Hawk Golf Club at Durham Ridge No. 2
Plat Vol. 82 Pages 48-54.

Being part of Original Lot 34, LaGrange Township, Village of LaGrange, County of Lorain and State of Ohio.

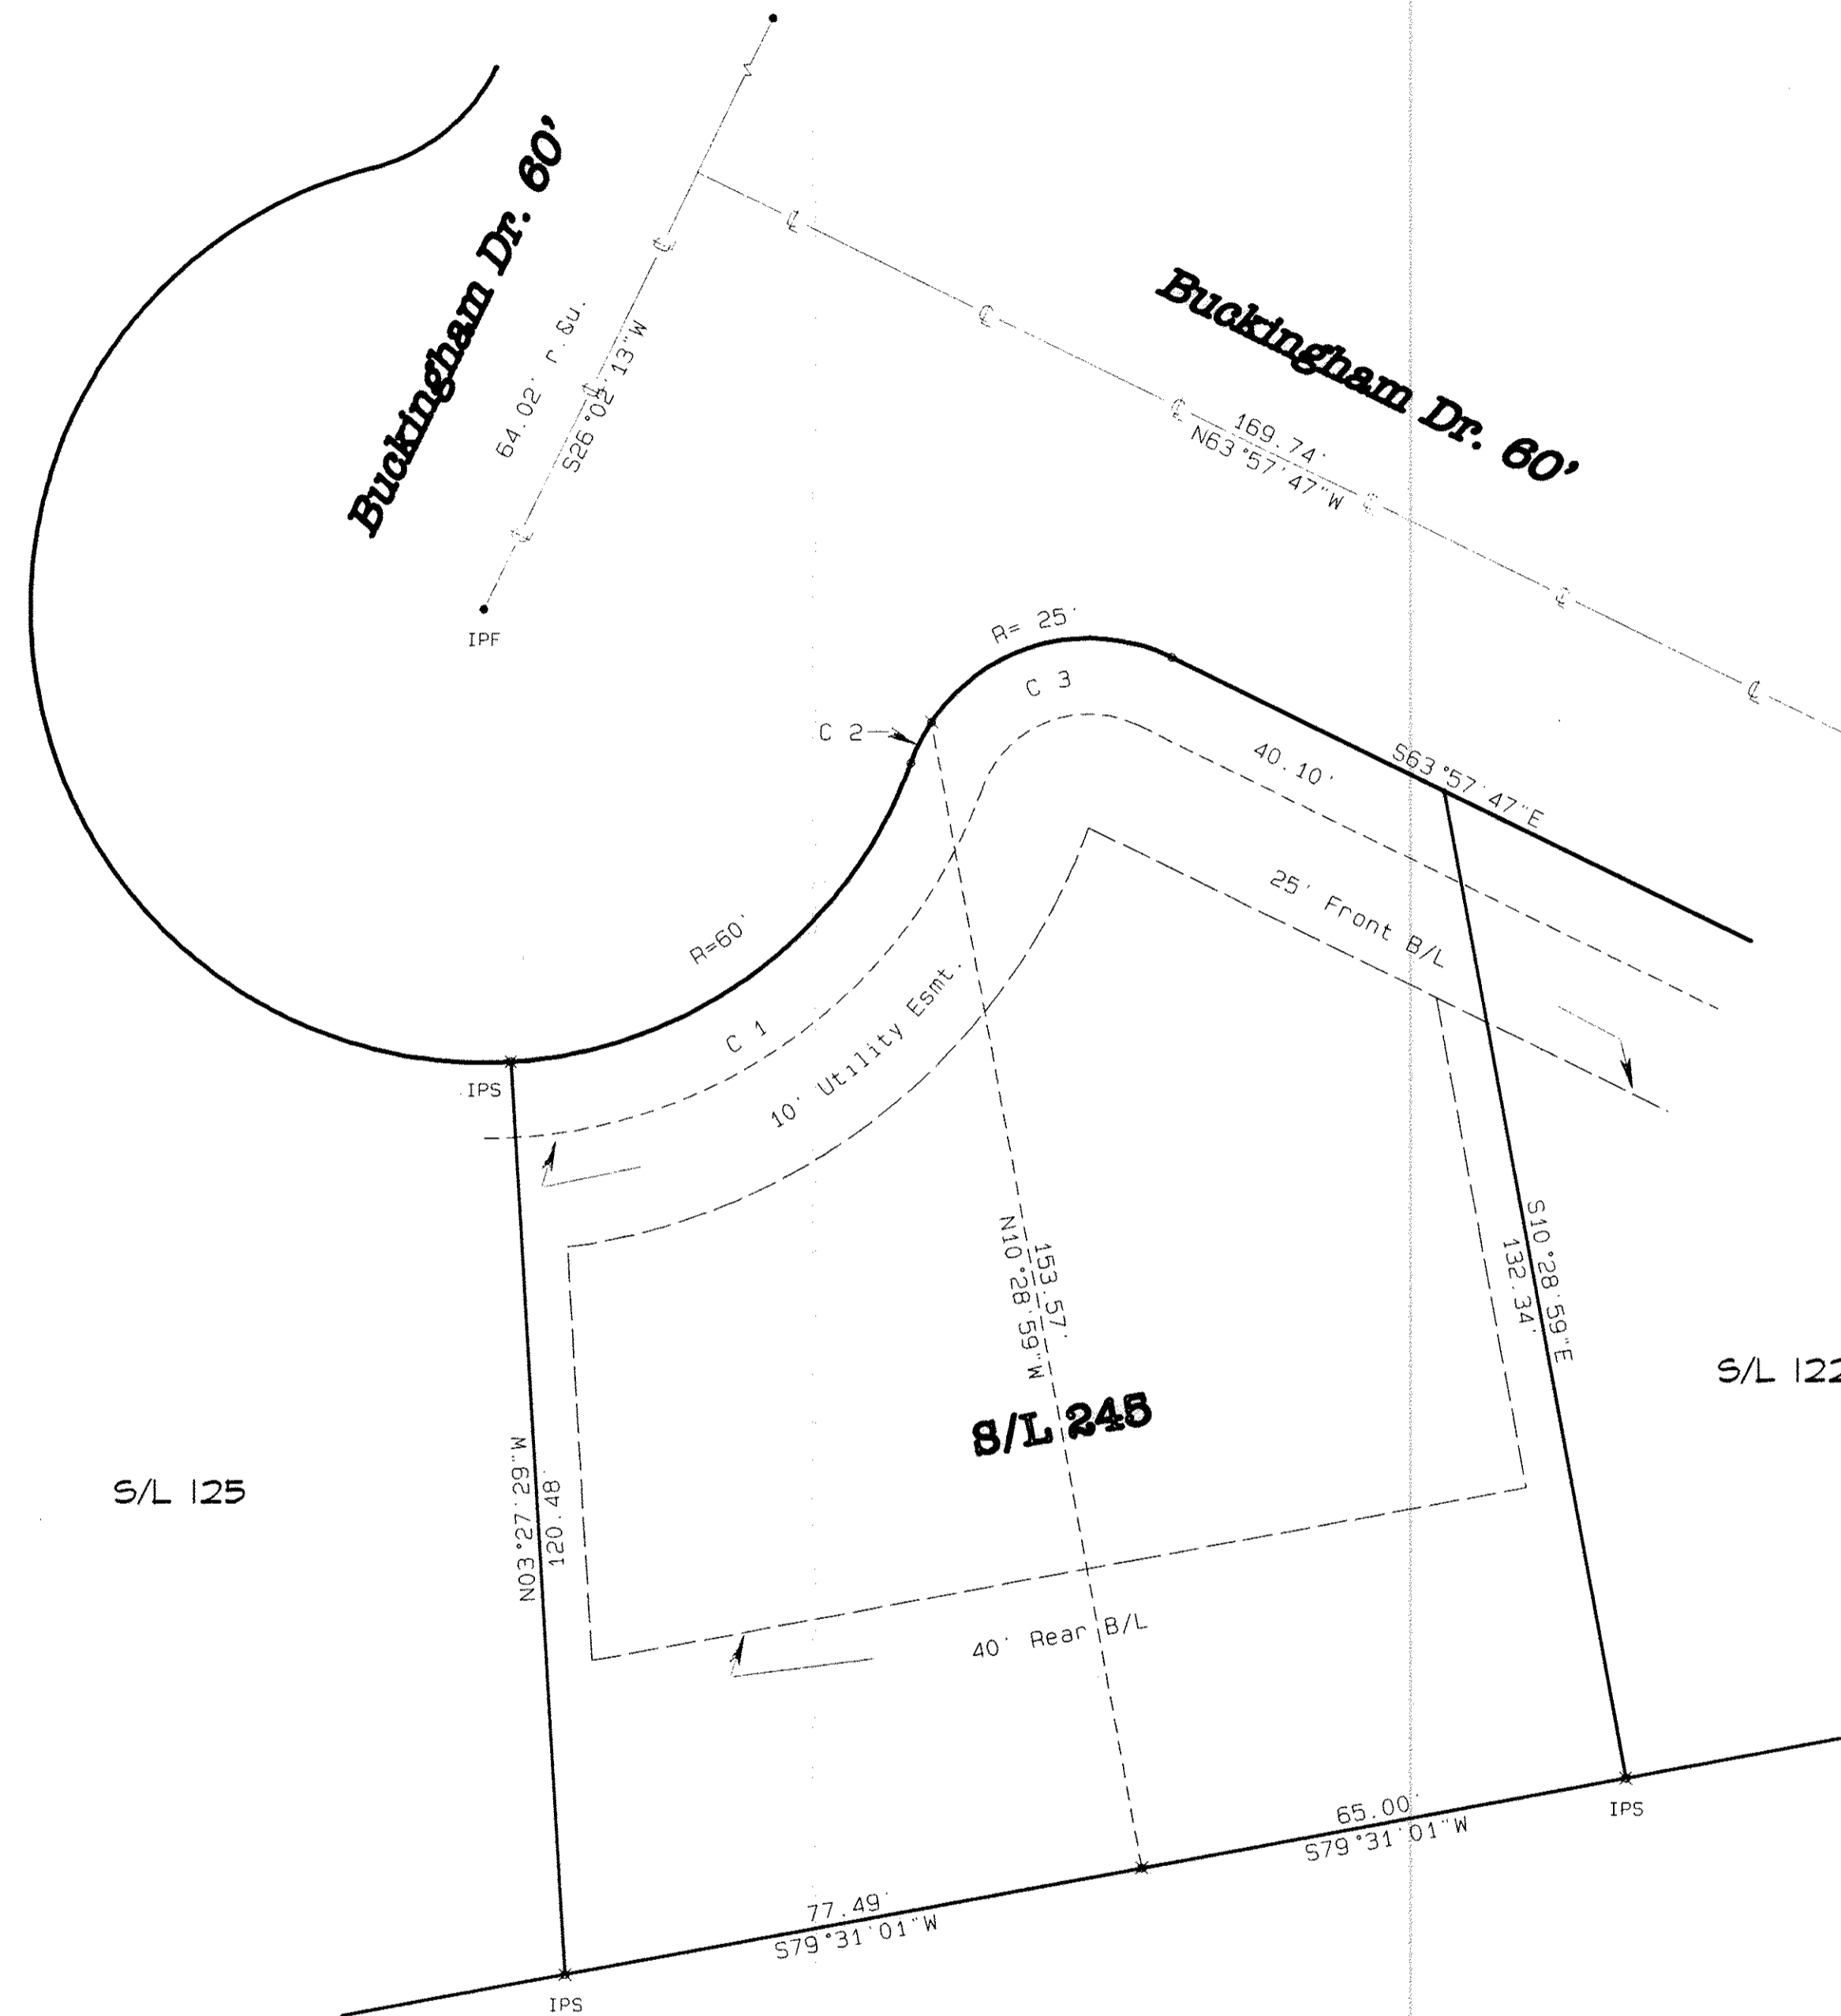

C1 L= 69.77' CA=66 deg 37' 29" C= 65.90' N 53 deg 13' 47"E
C2 L= 6.06' CA= 13 deg 53' 29" C= 6.05' N 26 deg 51' 47"E
C3 L= 35.88' CA= 82 deg 13' 41" C= 32.88' N 74 deg 55' 22"E

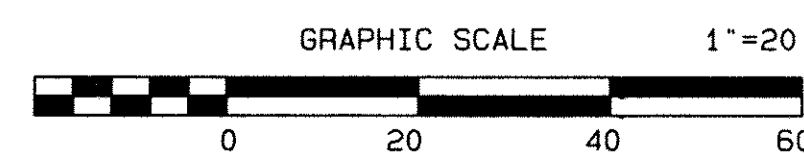

Owners Certificate

This is to certify that the undersigned, Thomas Bowen & Mary Ann Bowen, owners of land contained within this Auditor's Revised Plat of sublots 123 & 124 in the Grey Hawk Golf Club at Durham Ridge Subdivision No. 2 as recorded in Plat Volume 82 Page 48, do hereby accept it to be correct and consents to its recording.

By: Thomas Bowen
Thomas Bowen, Owner
Mary Ann Bowen
Mary Ann Bowen, Owner

Notary Certificate

State of Ohio
Lorain County SS

Before me, a Notary Public, in and for said county and state did personally appear Thomas Bowen & Mary Ann Bowen owners of land contained within this plat, who acknowledged that they did sign this foregoing plat and that it was their own free act and deed, in testimony whereof, I have set my hand and official seal on this 11 day of August 2011.

Sherrill E. Gall
Notary Public
My commission expires 9/24/15
SHERILL E. GALL
Notary Public - State of Ohio
My Commission Expires 9/24/15

County Auditors Certificate

County of Lorain
State of Ohio SS

I, Mark R. Stewart, The duly elected and qualified County Auditor of said county and state, do hereby certify that I have caused to be made, this foregoing plat of part of Grey Hawk Golf Club at Durham Ridge Subdivision No. 2 as recorded in Plat Volume 82 Pages 48-54 in the Village of LaGrange, County of Lorain and State of Ohio in Accordance with the provisions of Revised Section 711, of the Ohio Revised Code. Said Plat to be known as and designated as revised sublots 123 & 124 in Grey Hawk Golf Club at Durham Ridge No. 2

Mark R. Stewart 8/4/11
Mark R. Stewart Date
Auditor of Lorain County

Surveyor's Certificate

This is to certify that at the request of Mark R. Stewart, Auditor of Lorain County, and pursuant to revised section 711 of the Ohio Revised Code I have prepared the above Plat of Revised Sublots 123 & 124, in Grey Hawk Golf Club at Durham Ridge No. 2, Situated in Original Lot 34 of LaGrange Township, in the Village of LaGrange, County of Lorain and State of Ohio. The Plat shown hereon was compiled from the Original Plat Grey Hawk Golf Club at Durham Ridge No. 2 as recorded in Plat Volume 82 Page 48-54.

The acreage contained within the lots as shown within the heavy line is 18,787 square feet or 0.4313 acres

This is to certify that said sublots 123 & 124 are to be revised as shown by the transfer and recording of the Revised Plat.

By: Richard D. Carlson P.S. 7496 7-12-11
Richard D. Carlson, Reg. Surveyor No. 7496

LaGrange Planning Commission Approval

Date of Approval 8/4/11
J. Stewart
Chair, Planning Commission
ACTING CHAIR

Doc ID: 01658720001 Type: OFF
Kind: PLAT
Recorded: 08/24/2011 at 01:23:27 PM
Fee Amt: 850.40 Page 1 of 1
Lorain County, Ohio
Auditor M. Newbick, County Recorder
File: 2011-0383016

TRANSFERRED
IN COMPLIANCE WITH SEC. 319-202
OHIO REV. CODE

AUG 24 2011

MARK R. STEWART
LORAIN COUNTY AUDITOR

THOMAS BOWEN
315 5TH ST
ELYRIA, OH 44035

Call when Ready
323-1942
Vol 97 Pg 18

Thomas & Mary Ann Bowen S/L 123 & 124	
Scale: 1"=20'	Grey Hawk Golf Club at Durham Ridge No. 2
Date: 7/11/2011	O.L. 34 LaGrange Twp. Village of LaGrange
Revised:	Drawn By: Richard Carlson
Job: BowenAPlat	Surveyor: Richard D. Carlson

Rev. 7-7-11 Lot Dimension
Rev. 6-13-11 Tax Map Dept. Comments

TAX MAP DEPT. COPY # 11-01245

97/18