

MAP OF AMHERST TOWNSHIP

COPYRIGHT 1962
U.S. CODE, TITLE 17
LORAIN COUNTY, OHIO

Reproduced by,
Allied Microfilm Corp.
Akron, Ohio

Note: Quarry Tracks not shown.

Amherst Twp
S.M. Corner Scale 1" = 400.


BROWNHELM TWP., PAGES 19 & 23


Twp line

C.J. Ehrhart 1/26.60
Carr. T. - Ehrhart - Miller
Arthur J. & Mable T. Ehrhart 1/19/49

5

5

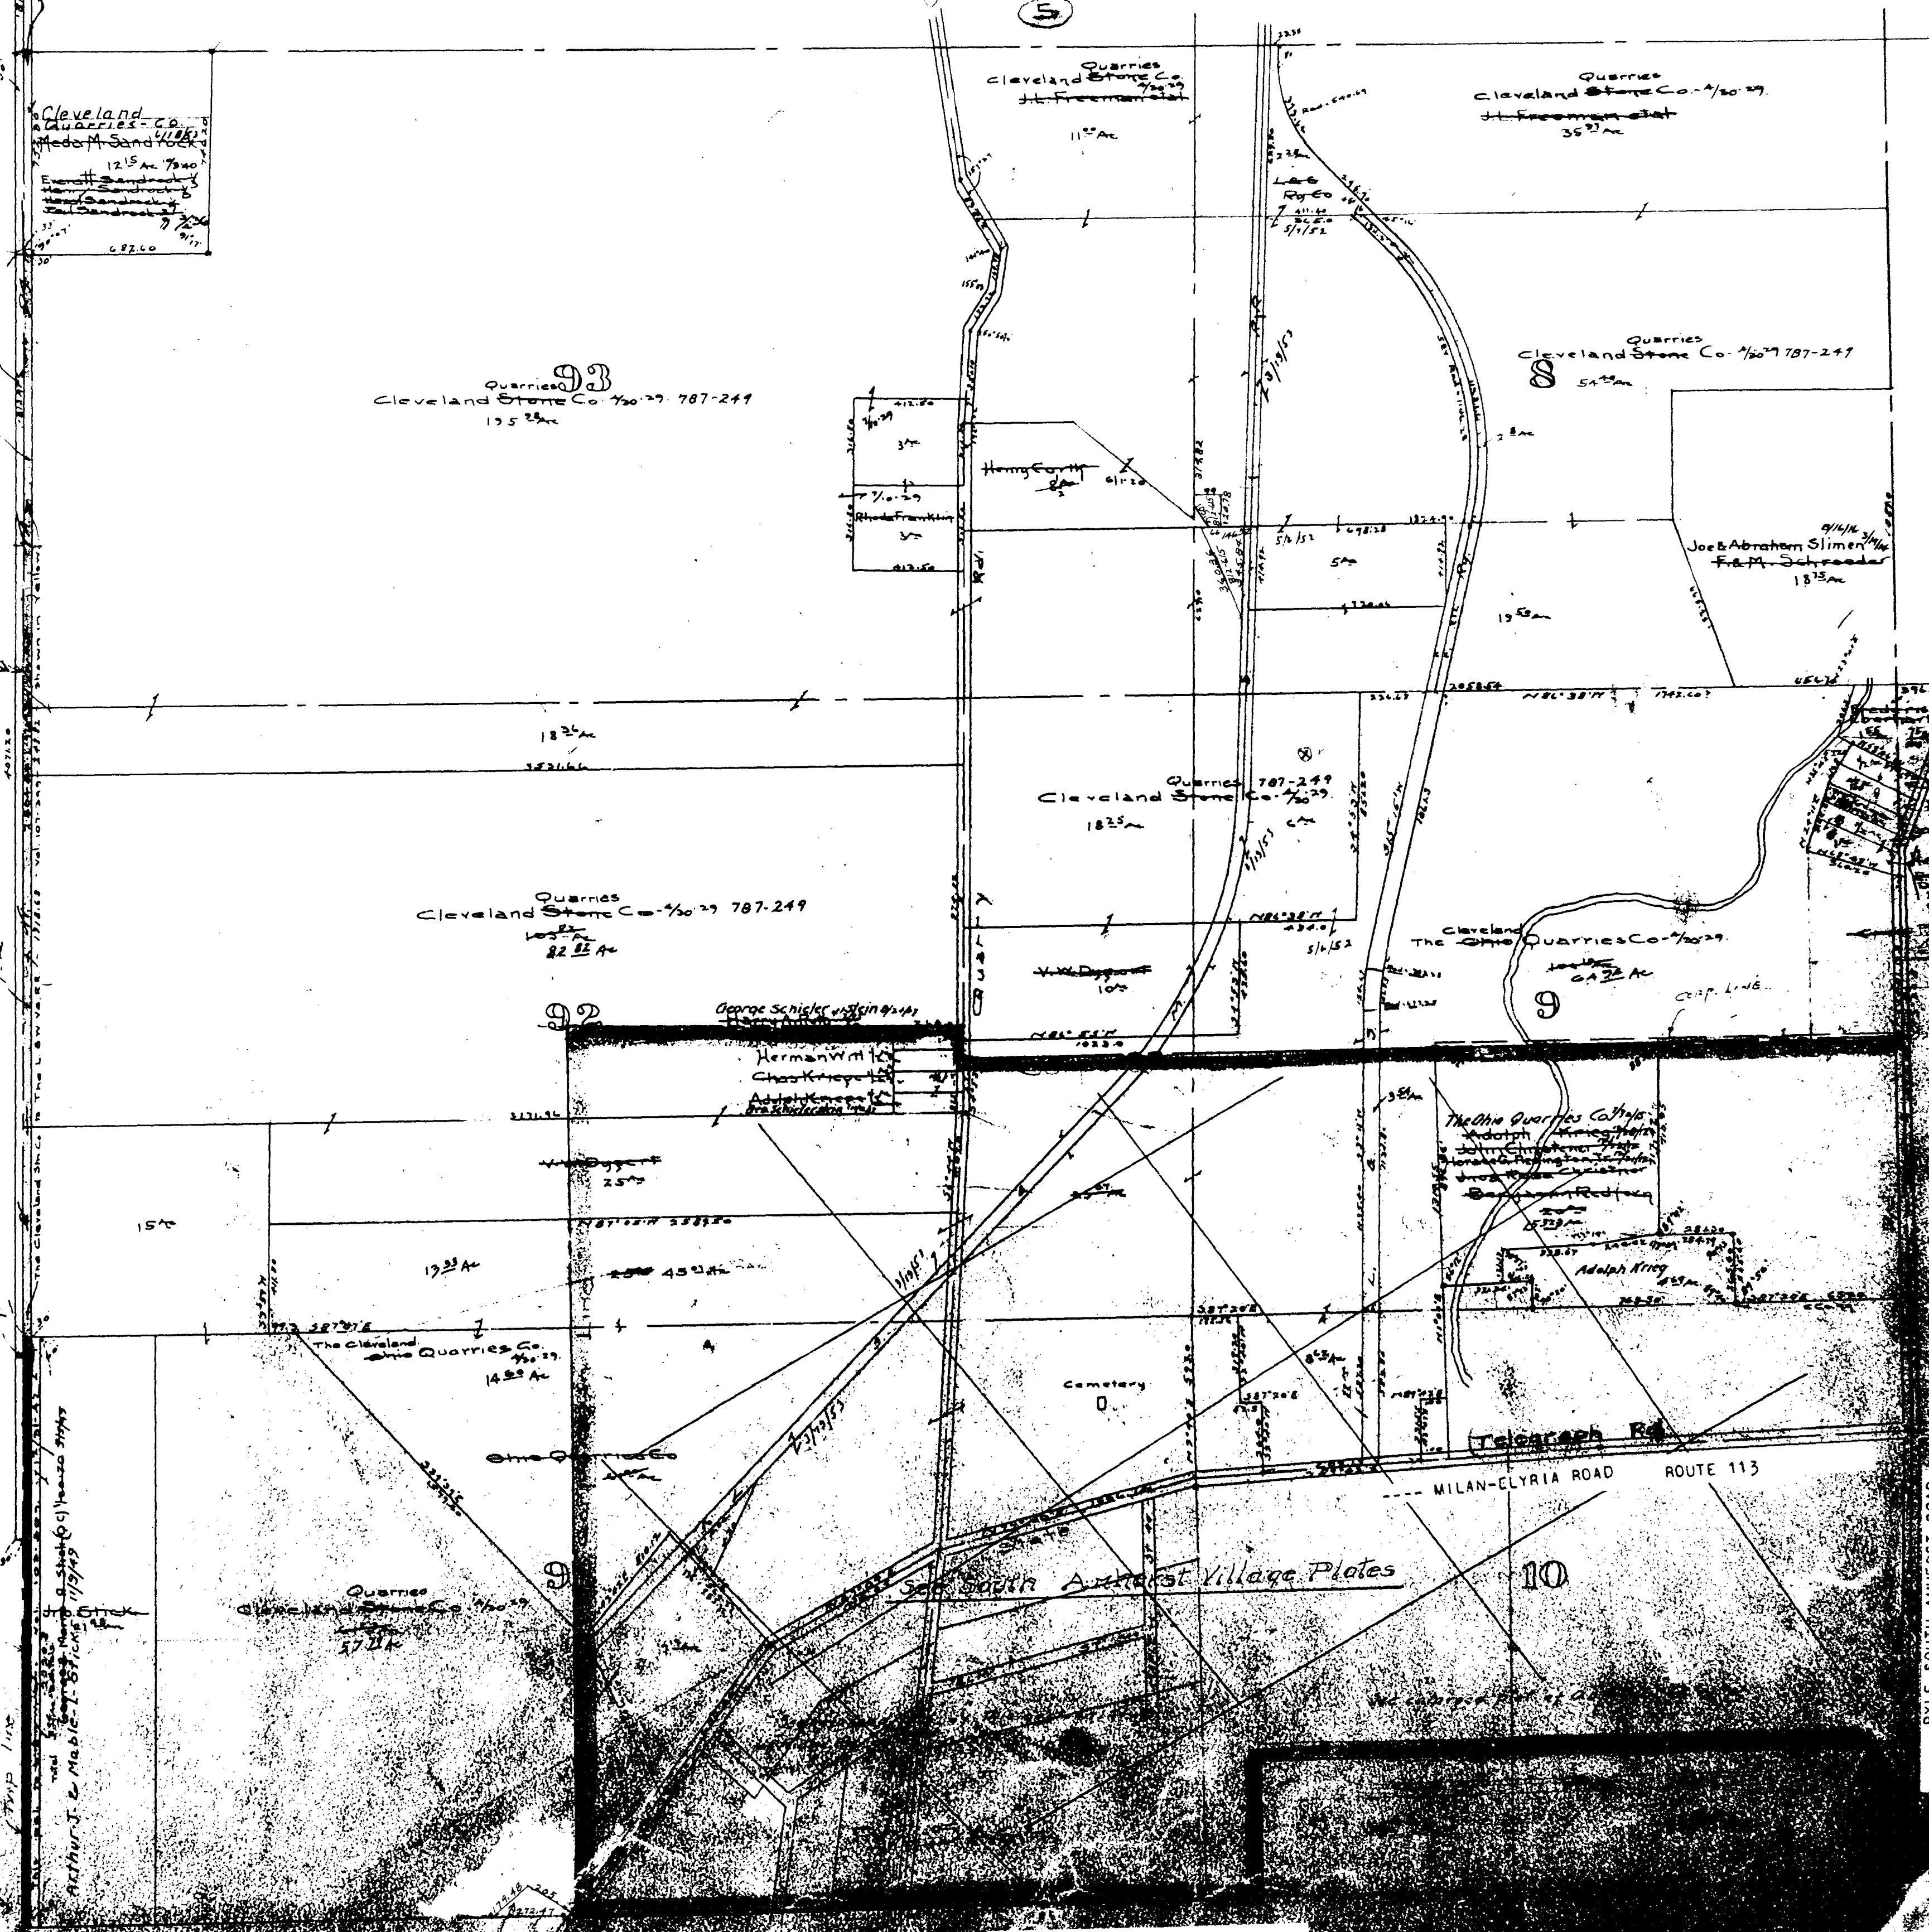

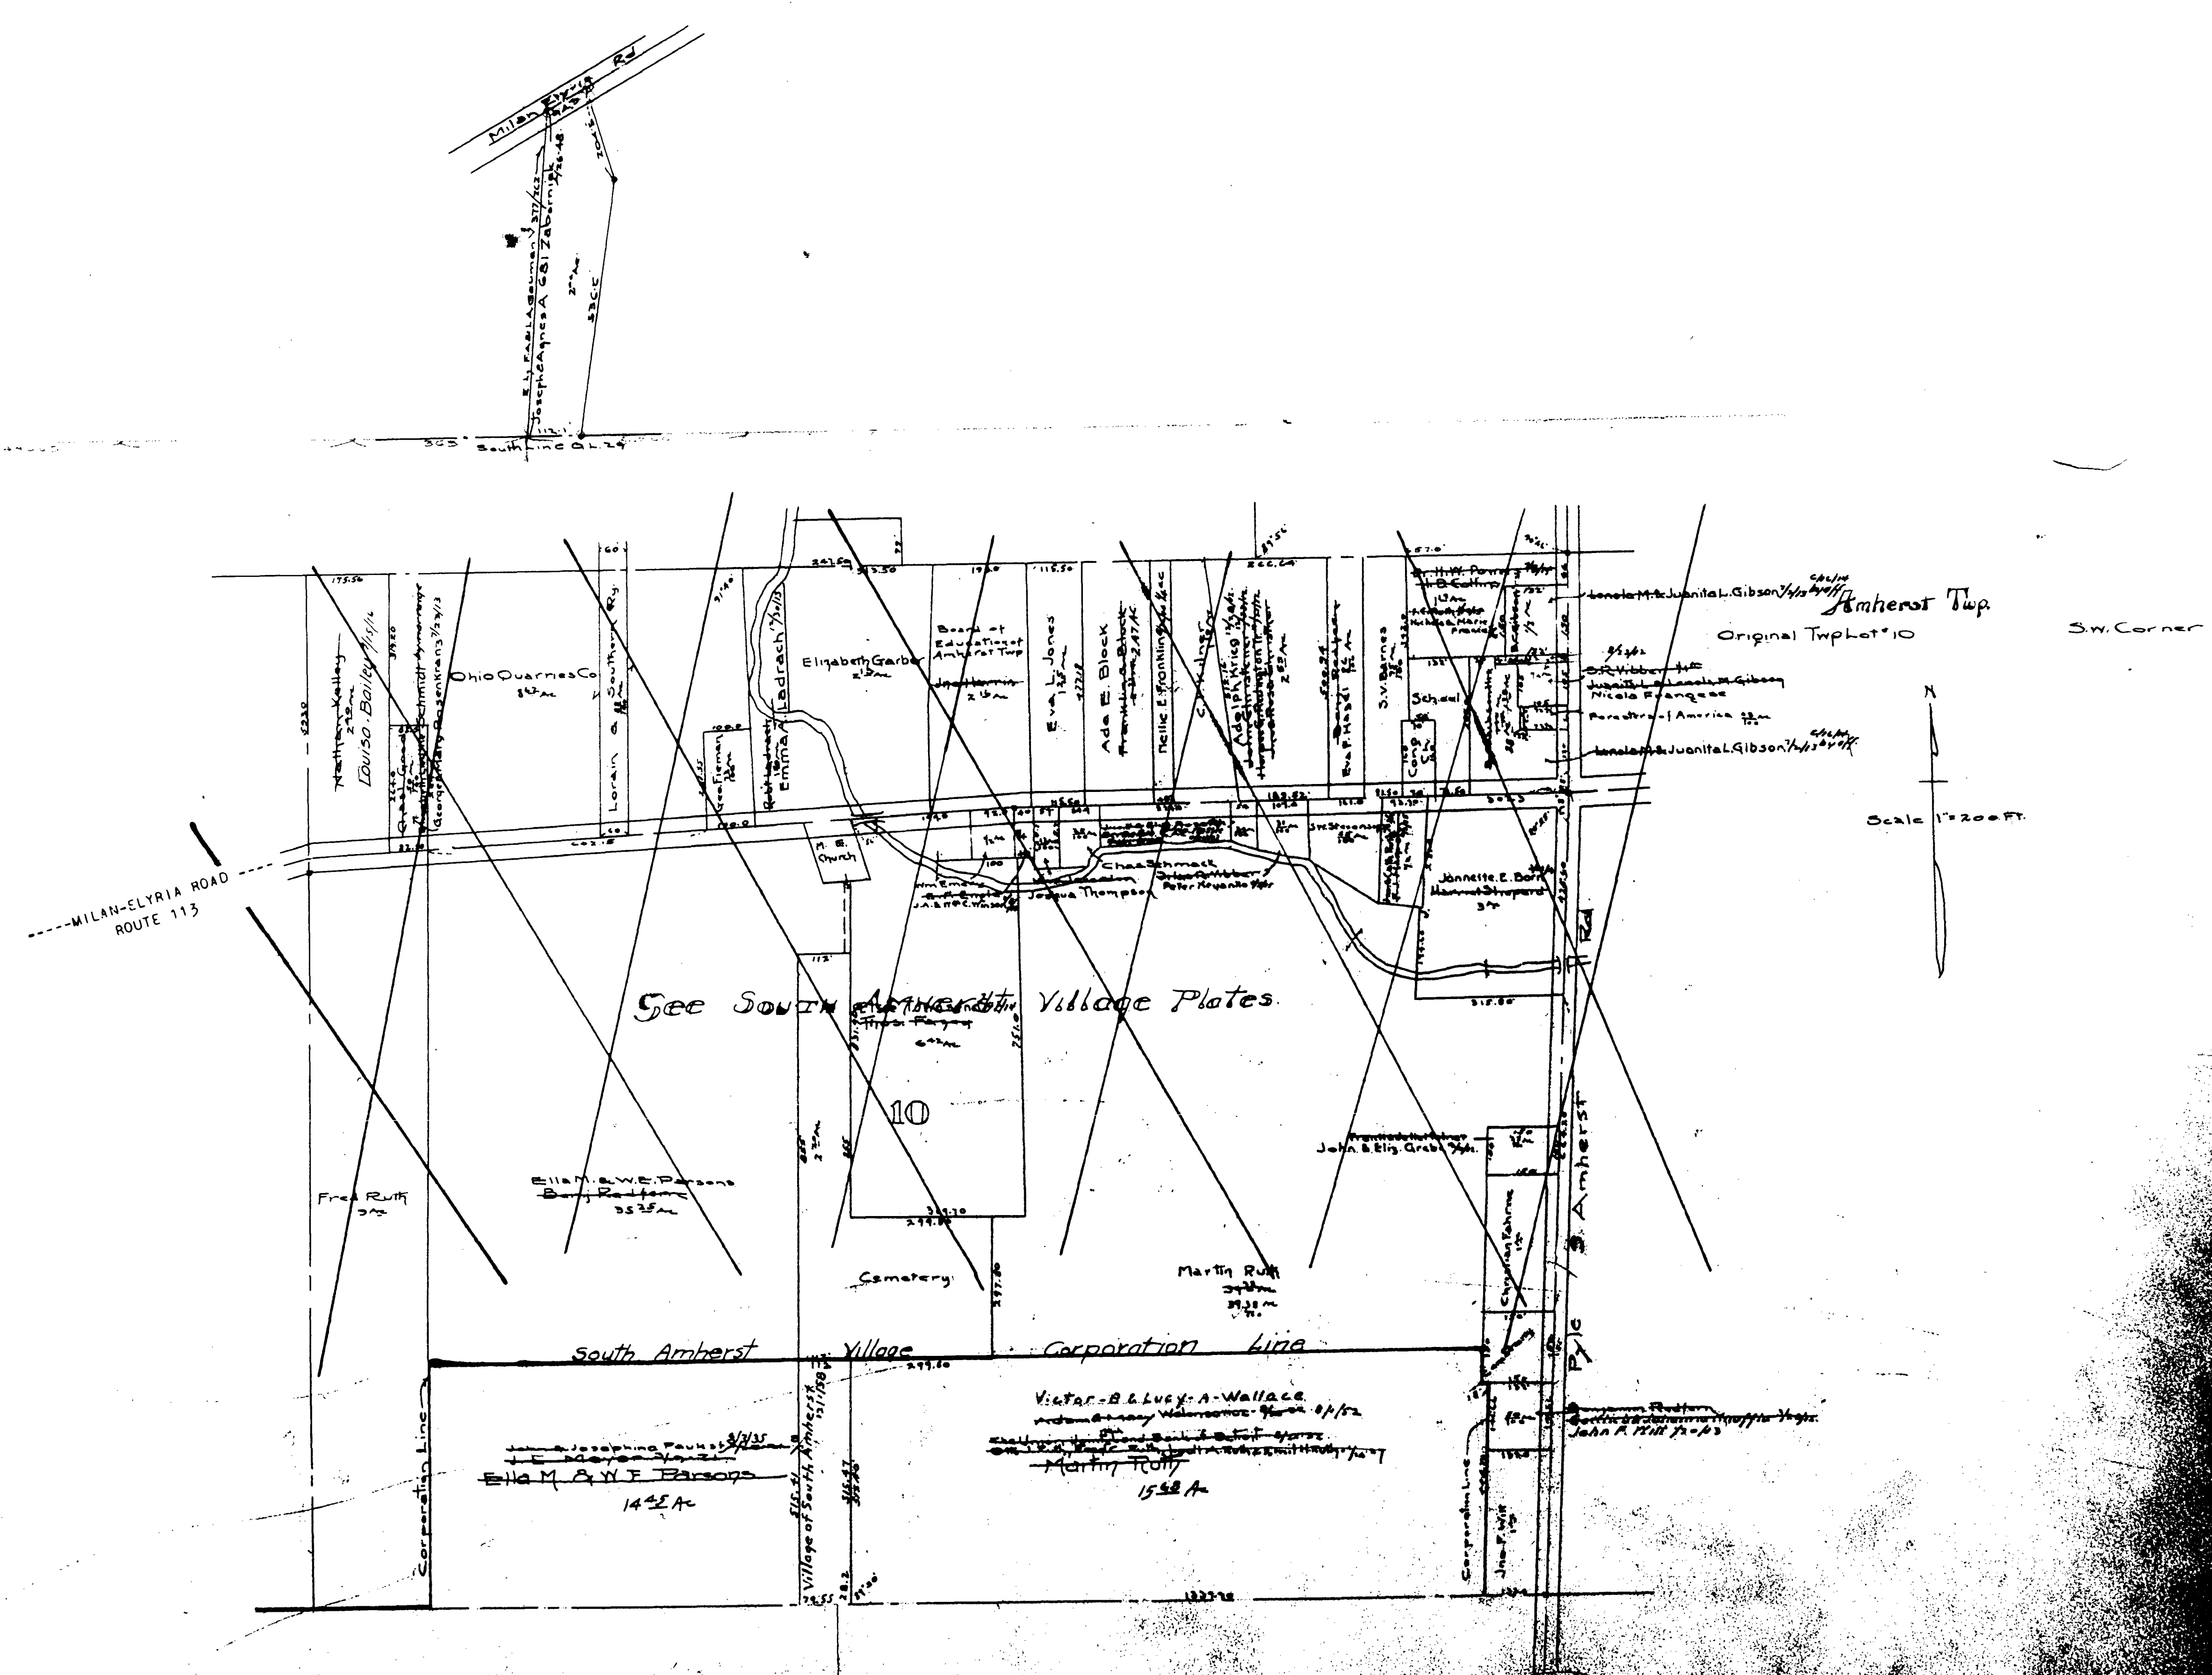

Scale 1" = 200 FT.

RUSSIA TOWNSHIP PAGE 1

COPYRIGHT 1962
 U.S. CODE, TITLE 17
 LORAIN COUNTY, OHIO
 Reproduced by,
 Allied Microfilm Corp.
 Akron, Ohio

MAP OF
 AMHERST TOWNSHIP