

MAP OF AVON VILLAGE

AVON TWP S.W. Corner Scale 1" = 300'

Sec 1



Emilia Deagan 1/2 28
John Hermon 1/2 28
Mike Hermon 1/2 28
Joe Hermon 1/2 28
10-19-10

Geo. J. Miller
57.02 Ac.

Frank A. & Jessie M. Root 1/2 28

John H. & Betty Simpson 1/2 28
Joseph & Katherine 1/2 28

Frank R. Kingshian 1/2 28
Carl T. & Laura Meilander

Elmer & Clara Kidney 1/2 28
Clara J. Nevada 1/2 28

James Sawyer
24.22 Ac.


Louis F. & Bernida Christensen

Carl M. & Josephine

TOTAL 55

DETAIL OPPOSITE
Pg. 1

MAP OF
AVON VILLAGE

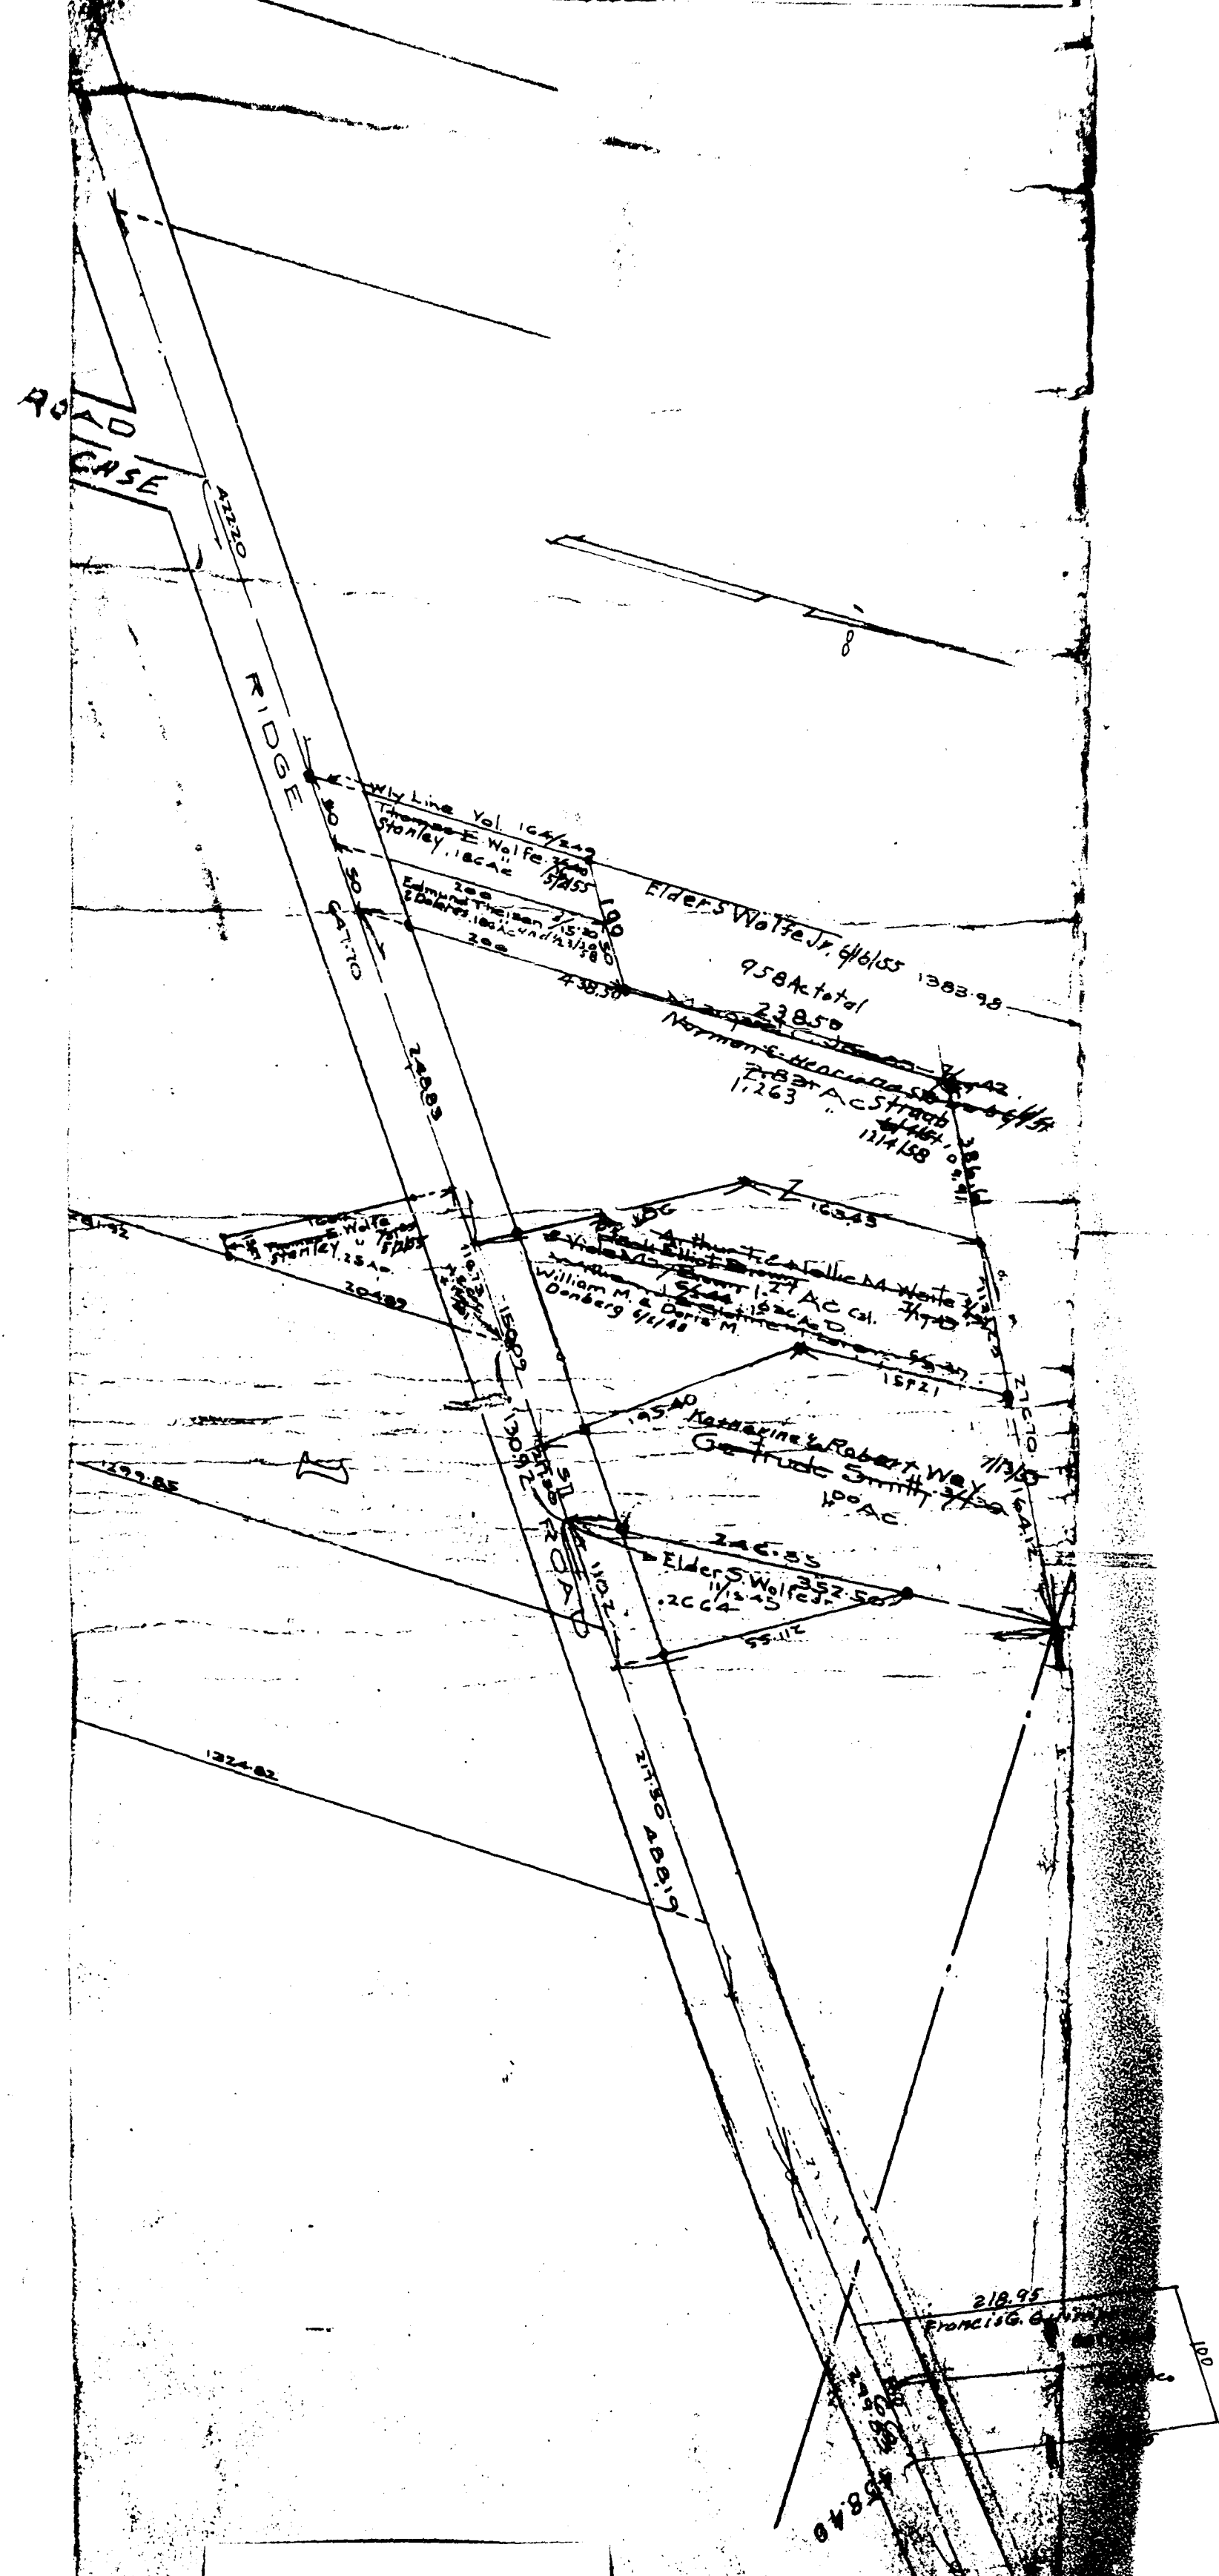

COPYRIGHT 1962
U.S. CODE, TITLE 17
LORAIN COUNTY, OHIO
Reproduced by
Allied Microfilm Corp.
Akron, Ohio

477066-R4