
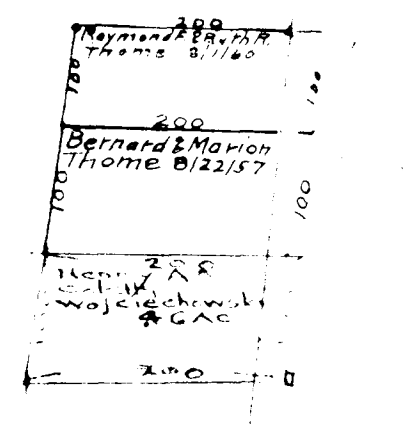


Avon Twp  
South Middle Part Scale 1" = 300'

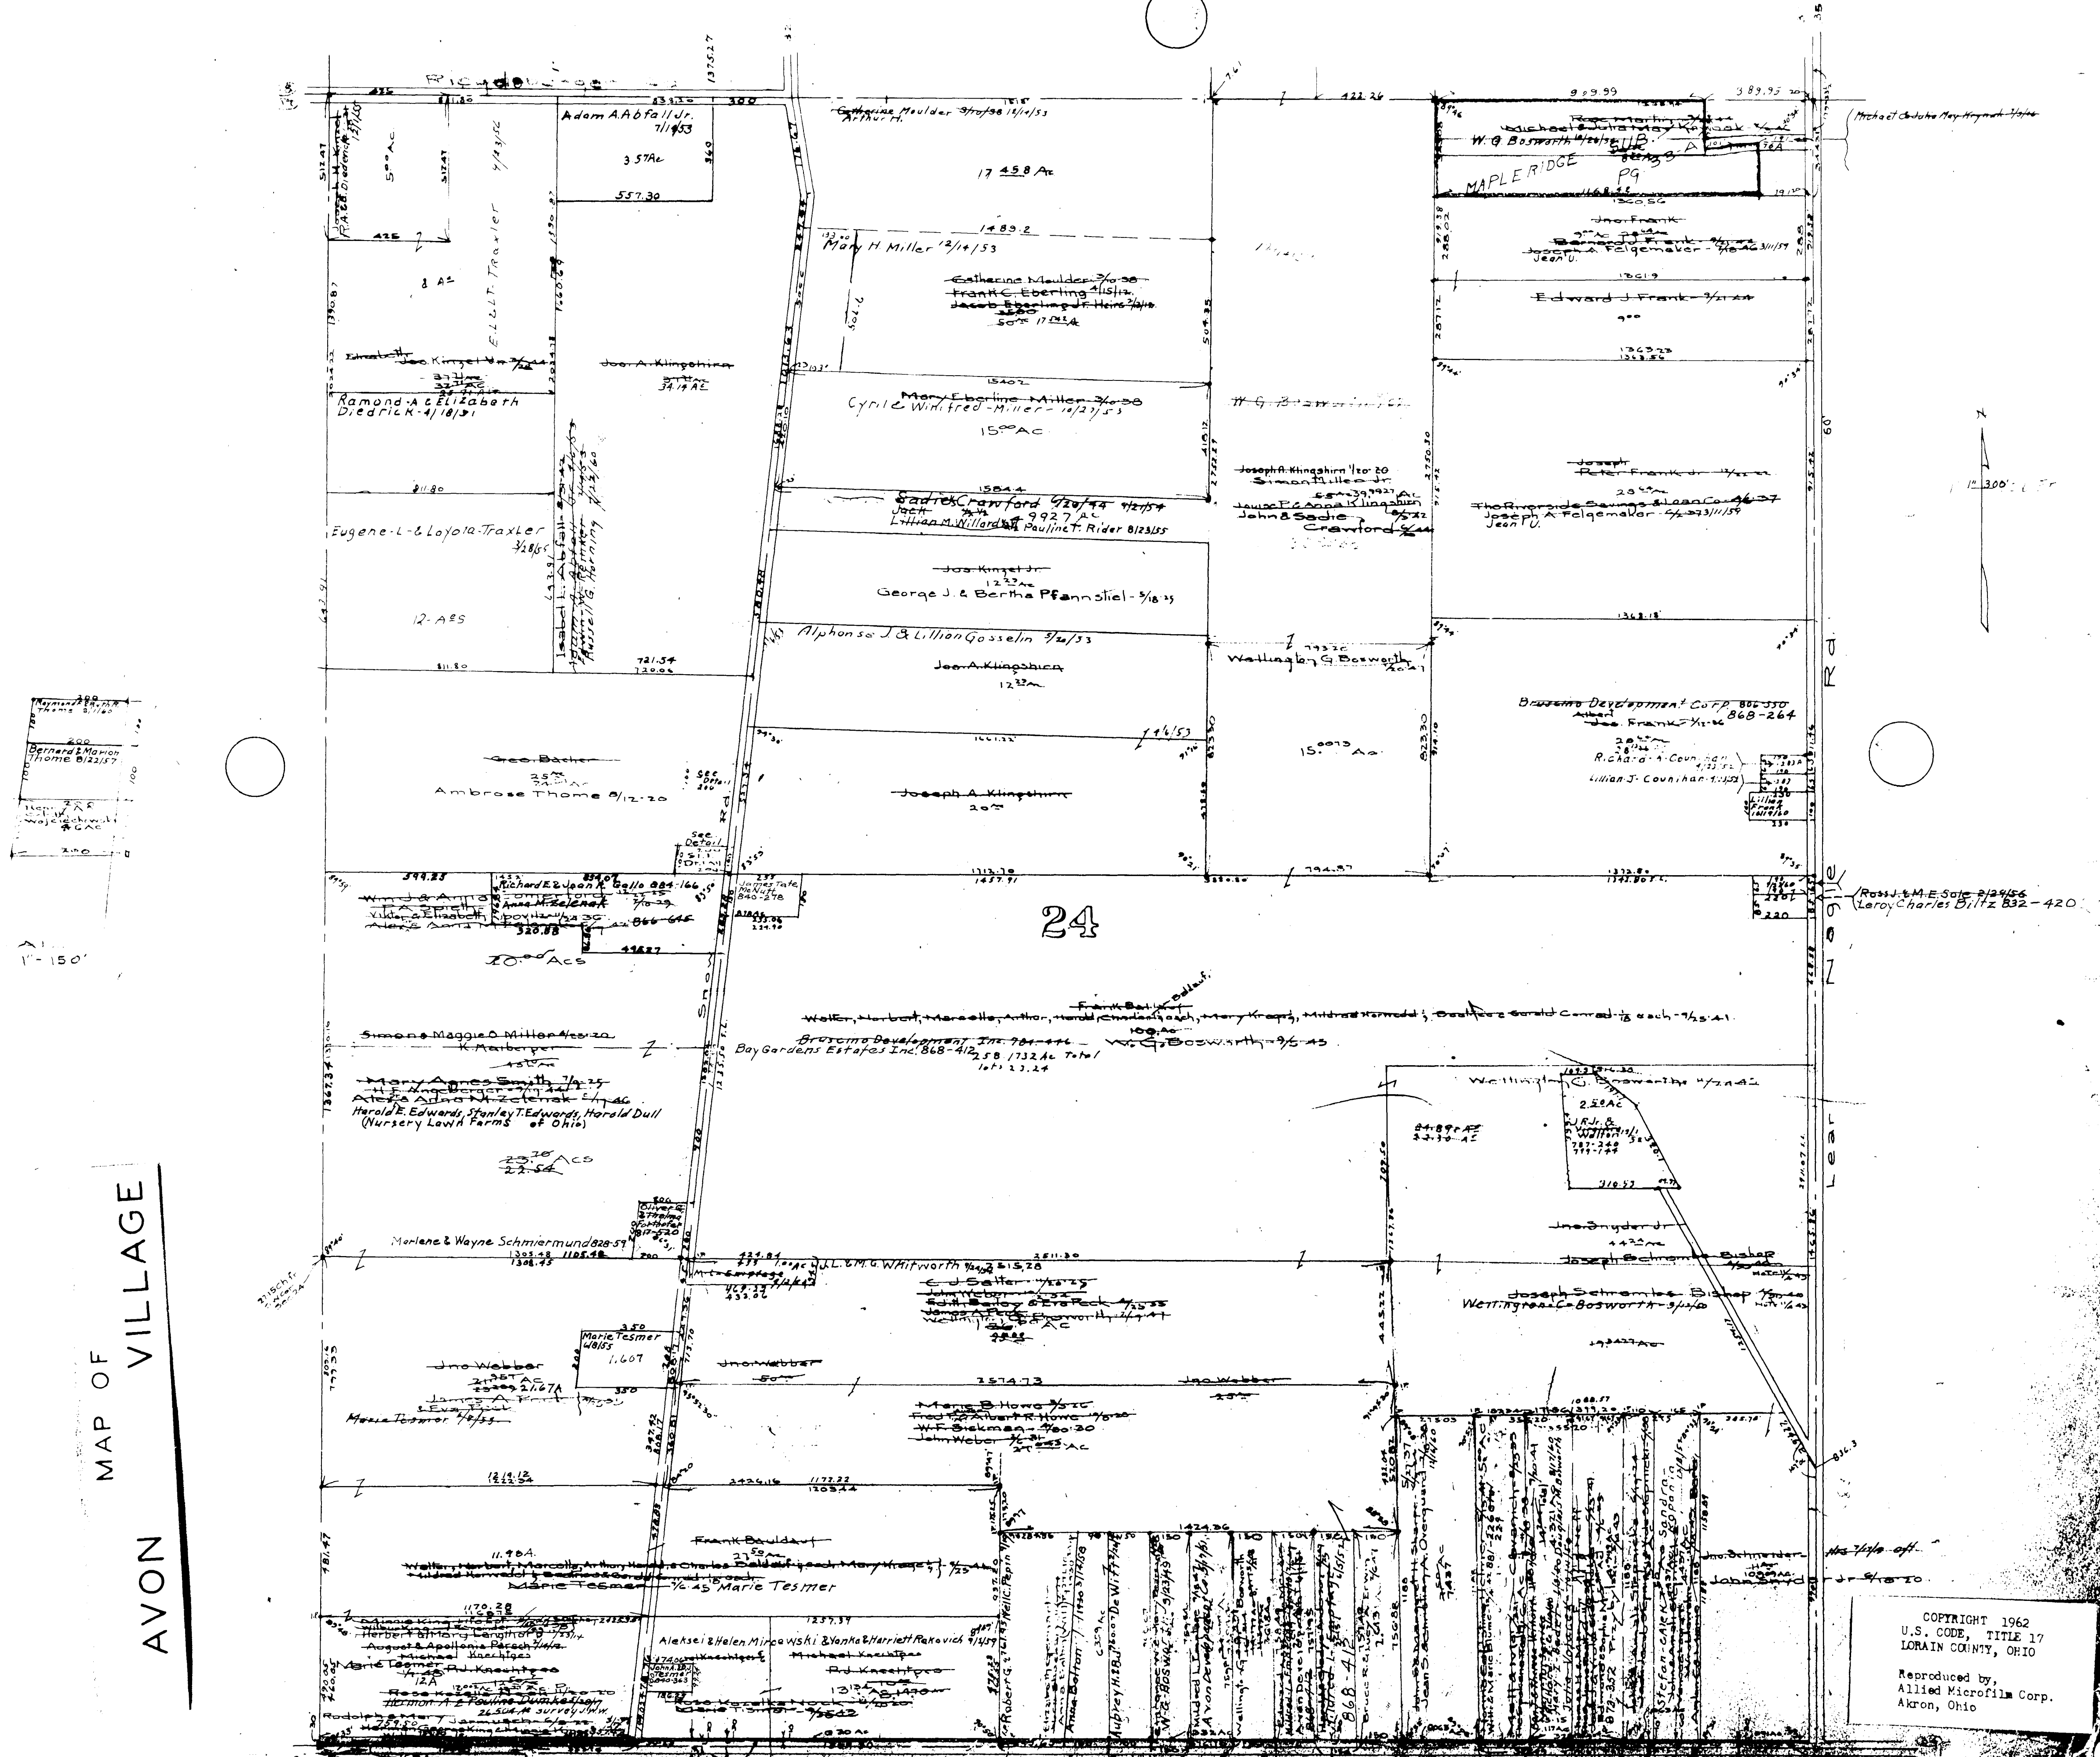


MAP OF VILLAGE  
AVON

Dedication of Part in Blue  
see Rd. Rec'd Pg. 434


The Village of Avon 1/25 35 for Street

For Deeds conveying a 10' strip from the ...  
For Deeds conveying a similar strip on the South end ...

COPYRIGHT 1962  
U.S. CODE, TITLE 17  
LORAIN COUNTY, OHIO  
Reproduced by,  
Allied Microfilm Corp.  
Akron, Ohio

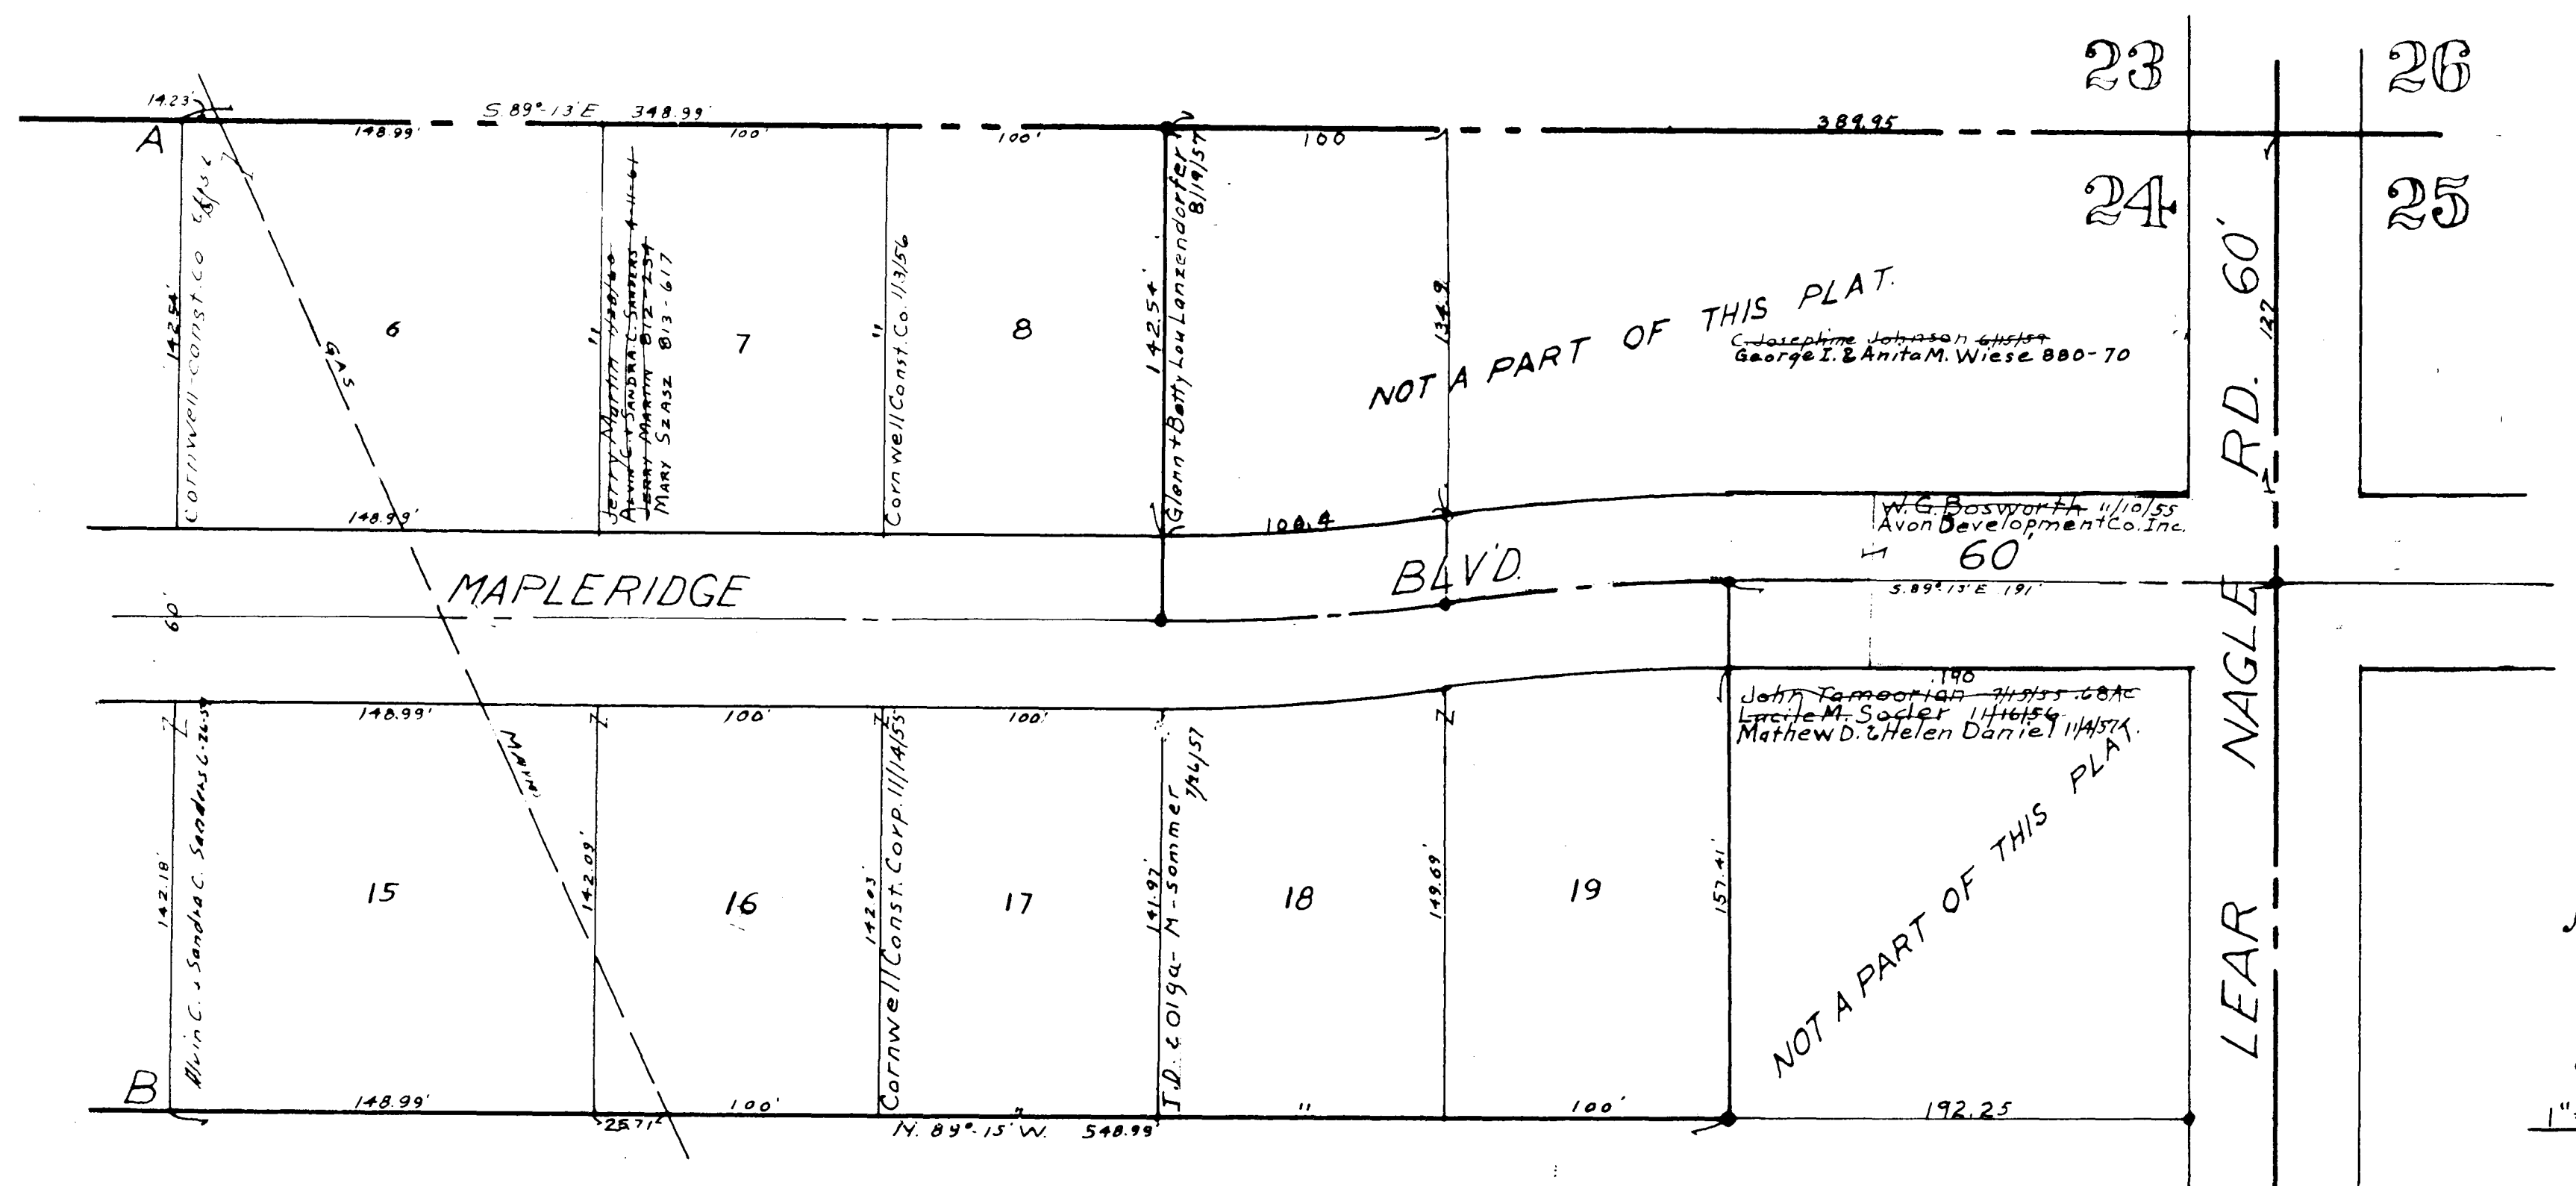

MAPLERIDGE SUBDIVISION  
 SEC. 24, AVON VILLAGE  
 Lots in Blank: M.L. Emptage - President.  
 PLAT VOL. 18, PAGE 27-A.  
 8.901 Ac.

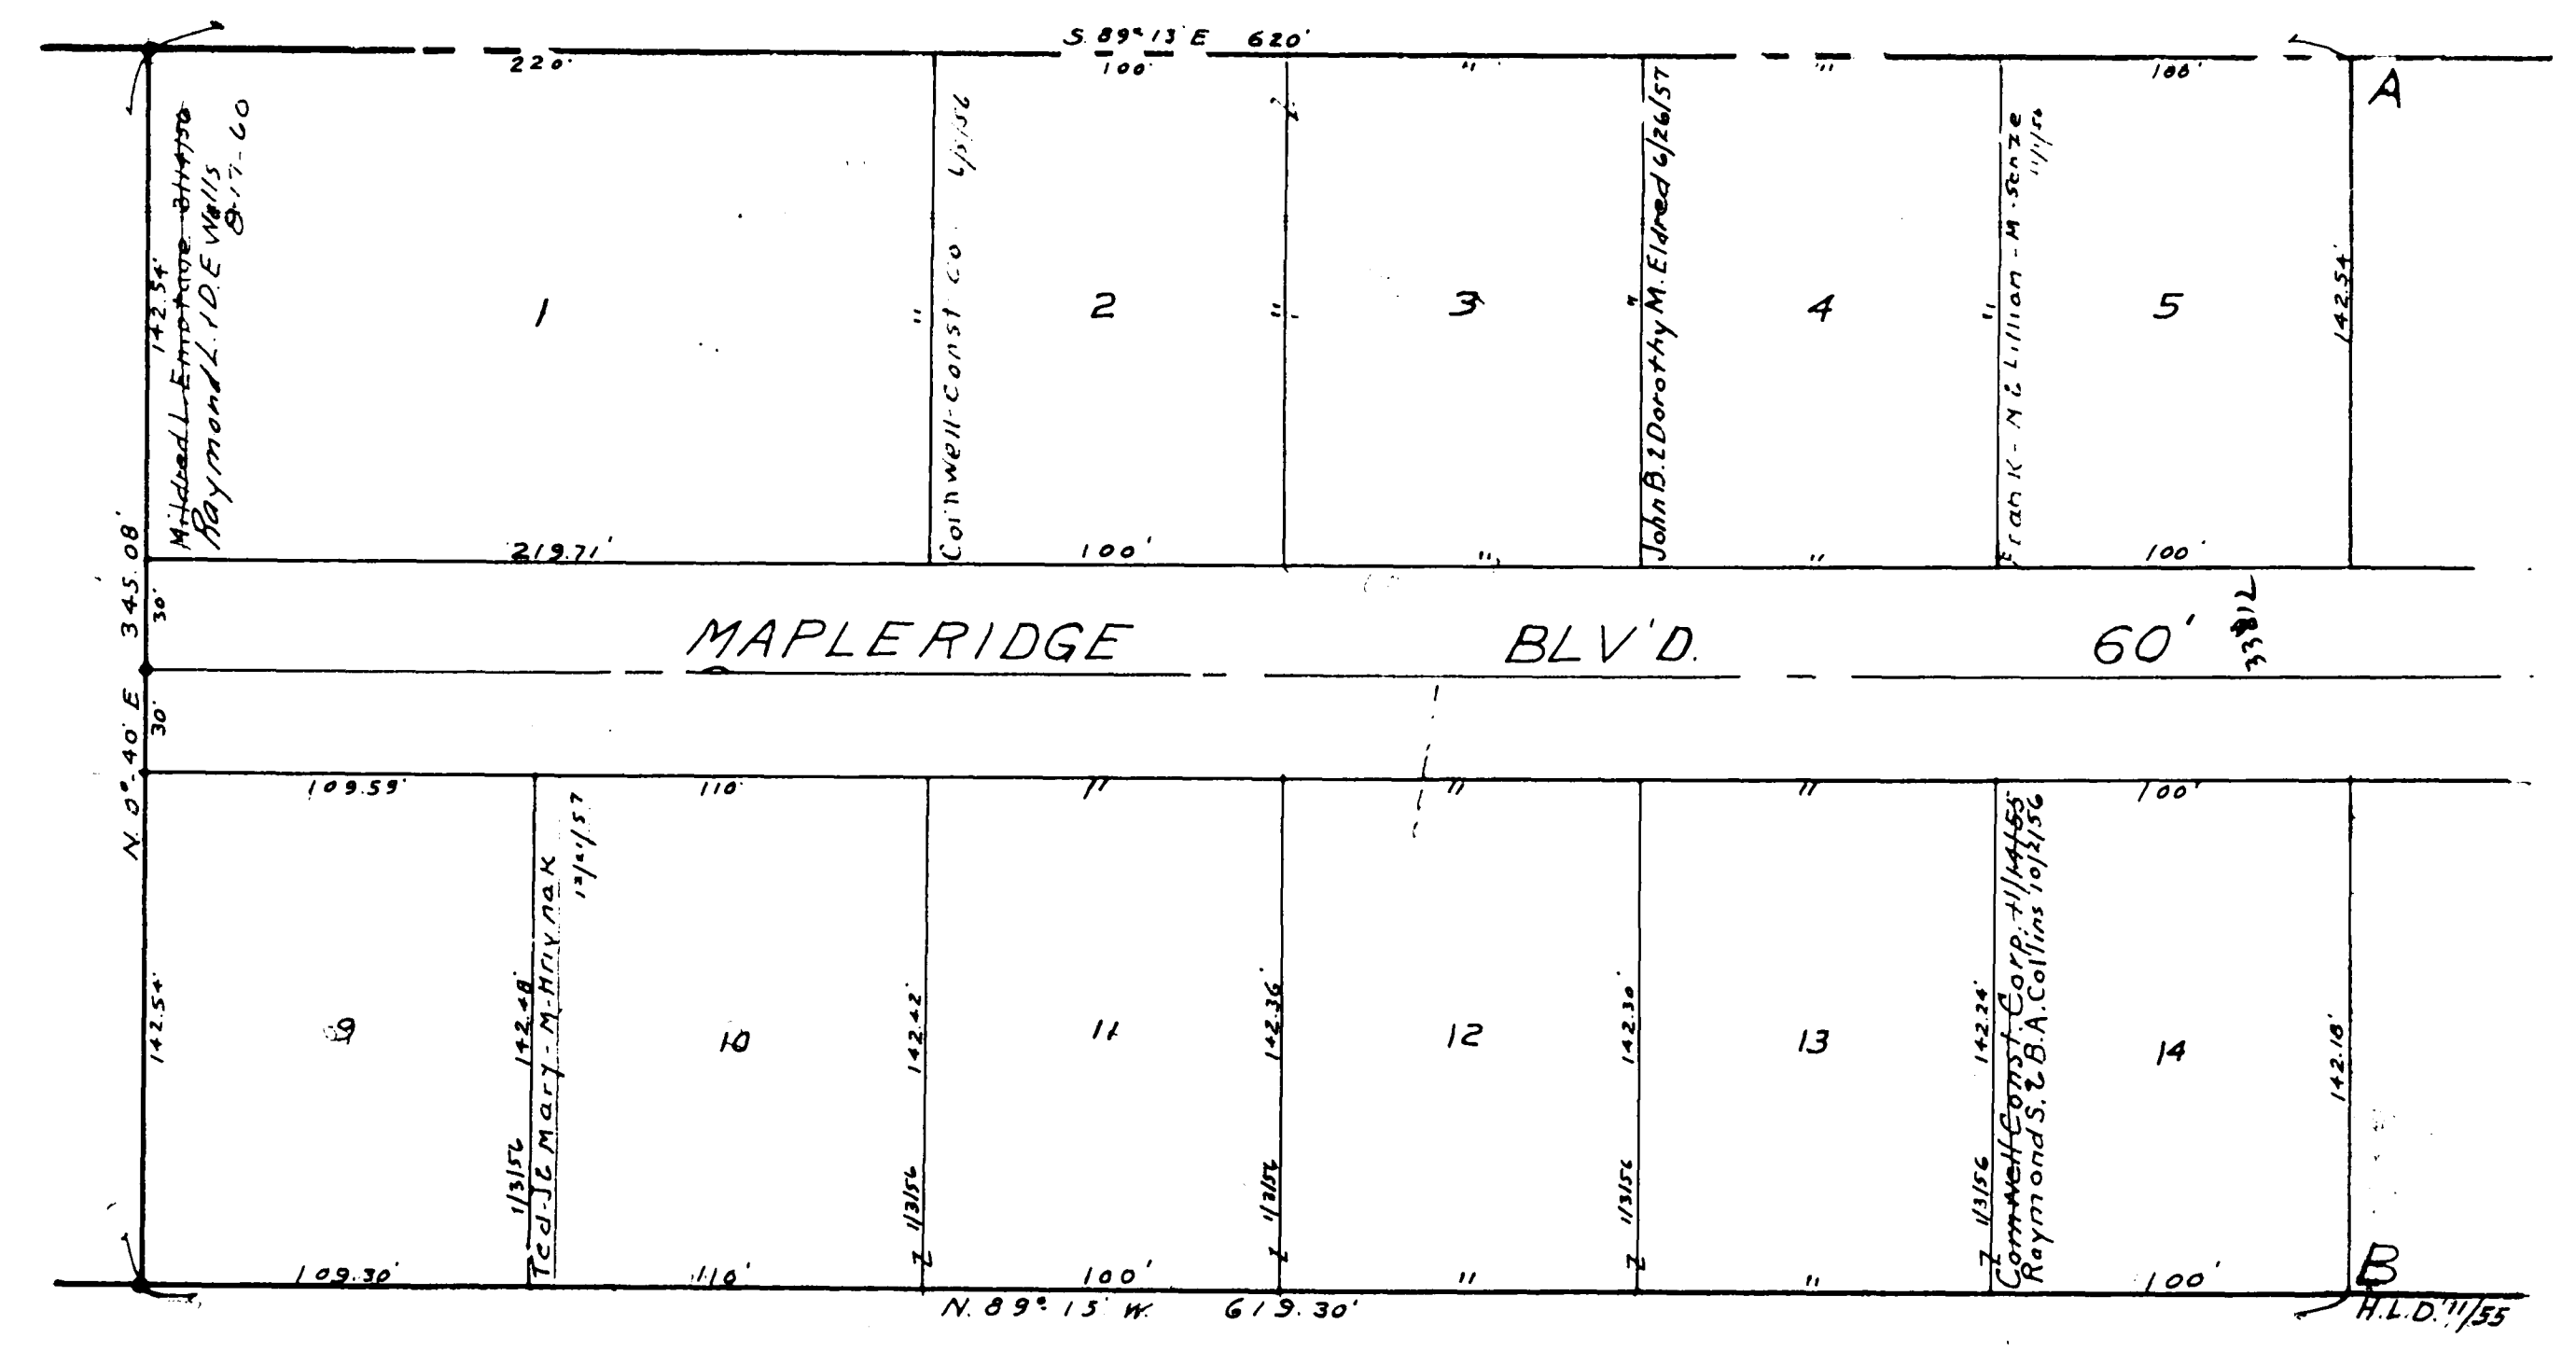

MAP OF  
 AVON VILLAGE

COPYRIGHT 1962  
 U.S. CODE, TITLE 17  
 LOHAIN COUNTY, OHIO  
 Reproduced by:  
 Allied Microfilm Corp.  
 Akron, Ohio