


HURON COUNTY
WAKEMAN TWP.

Revised Photo Scales Exact -
See Land Title Co. Records
Data from M. Elys Plat Book 7, Pg 10 LWH
2,975.0 from North Line of Lot 19

Formerly shown as the North Lot Line
of Lot 20 Gore S. 15, Contained 10-28-60
LWH

CORRECTED LWH
Lot line established by
Rd Rec 2 Pg 385 along
with Herman Elys Plat Book 7
By Plat Book Land Title Co. Office also
Confirmed by Lorain County Engineers
Serial Photo Map P.V. 30-51-92-58
LWH

Scale 1750' Serial Photo Map P.V. 30-51-92-58

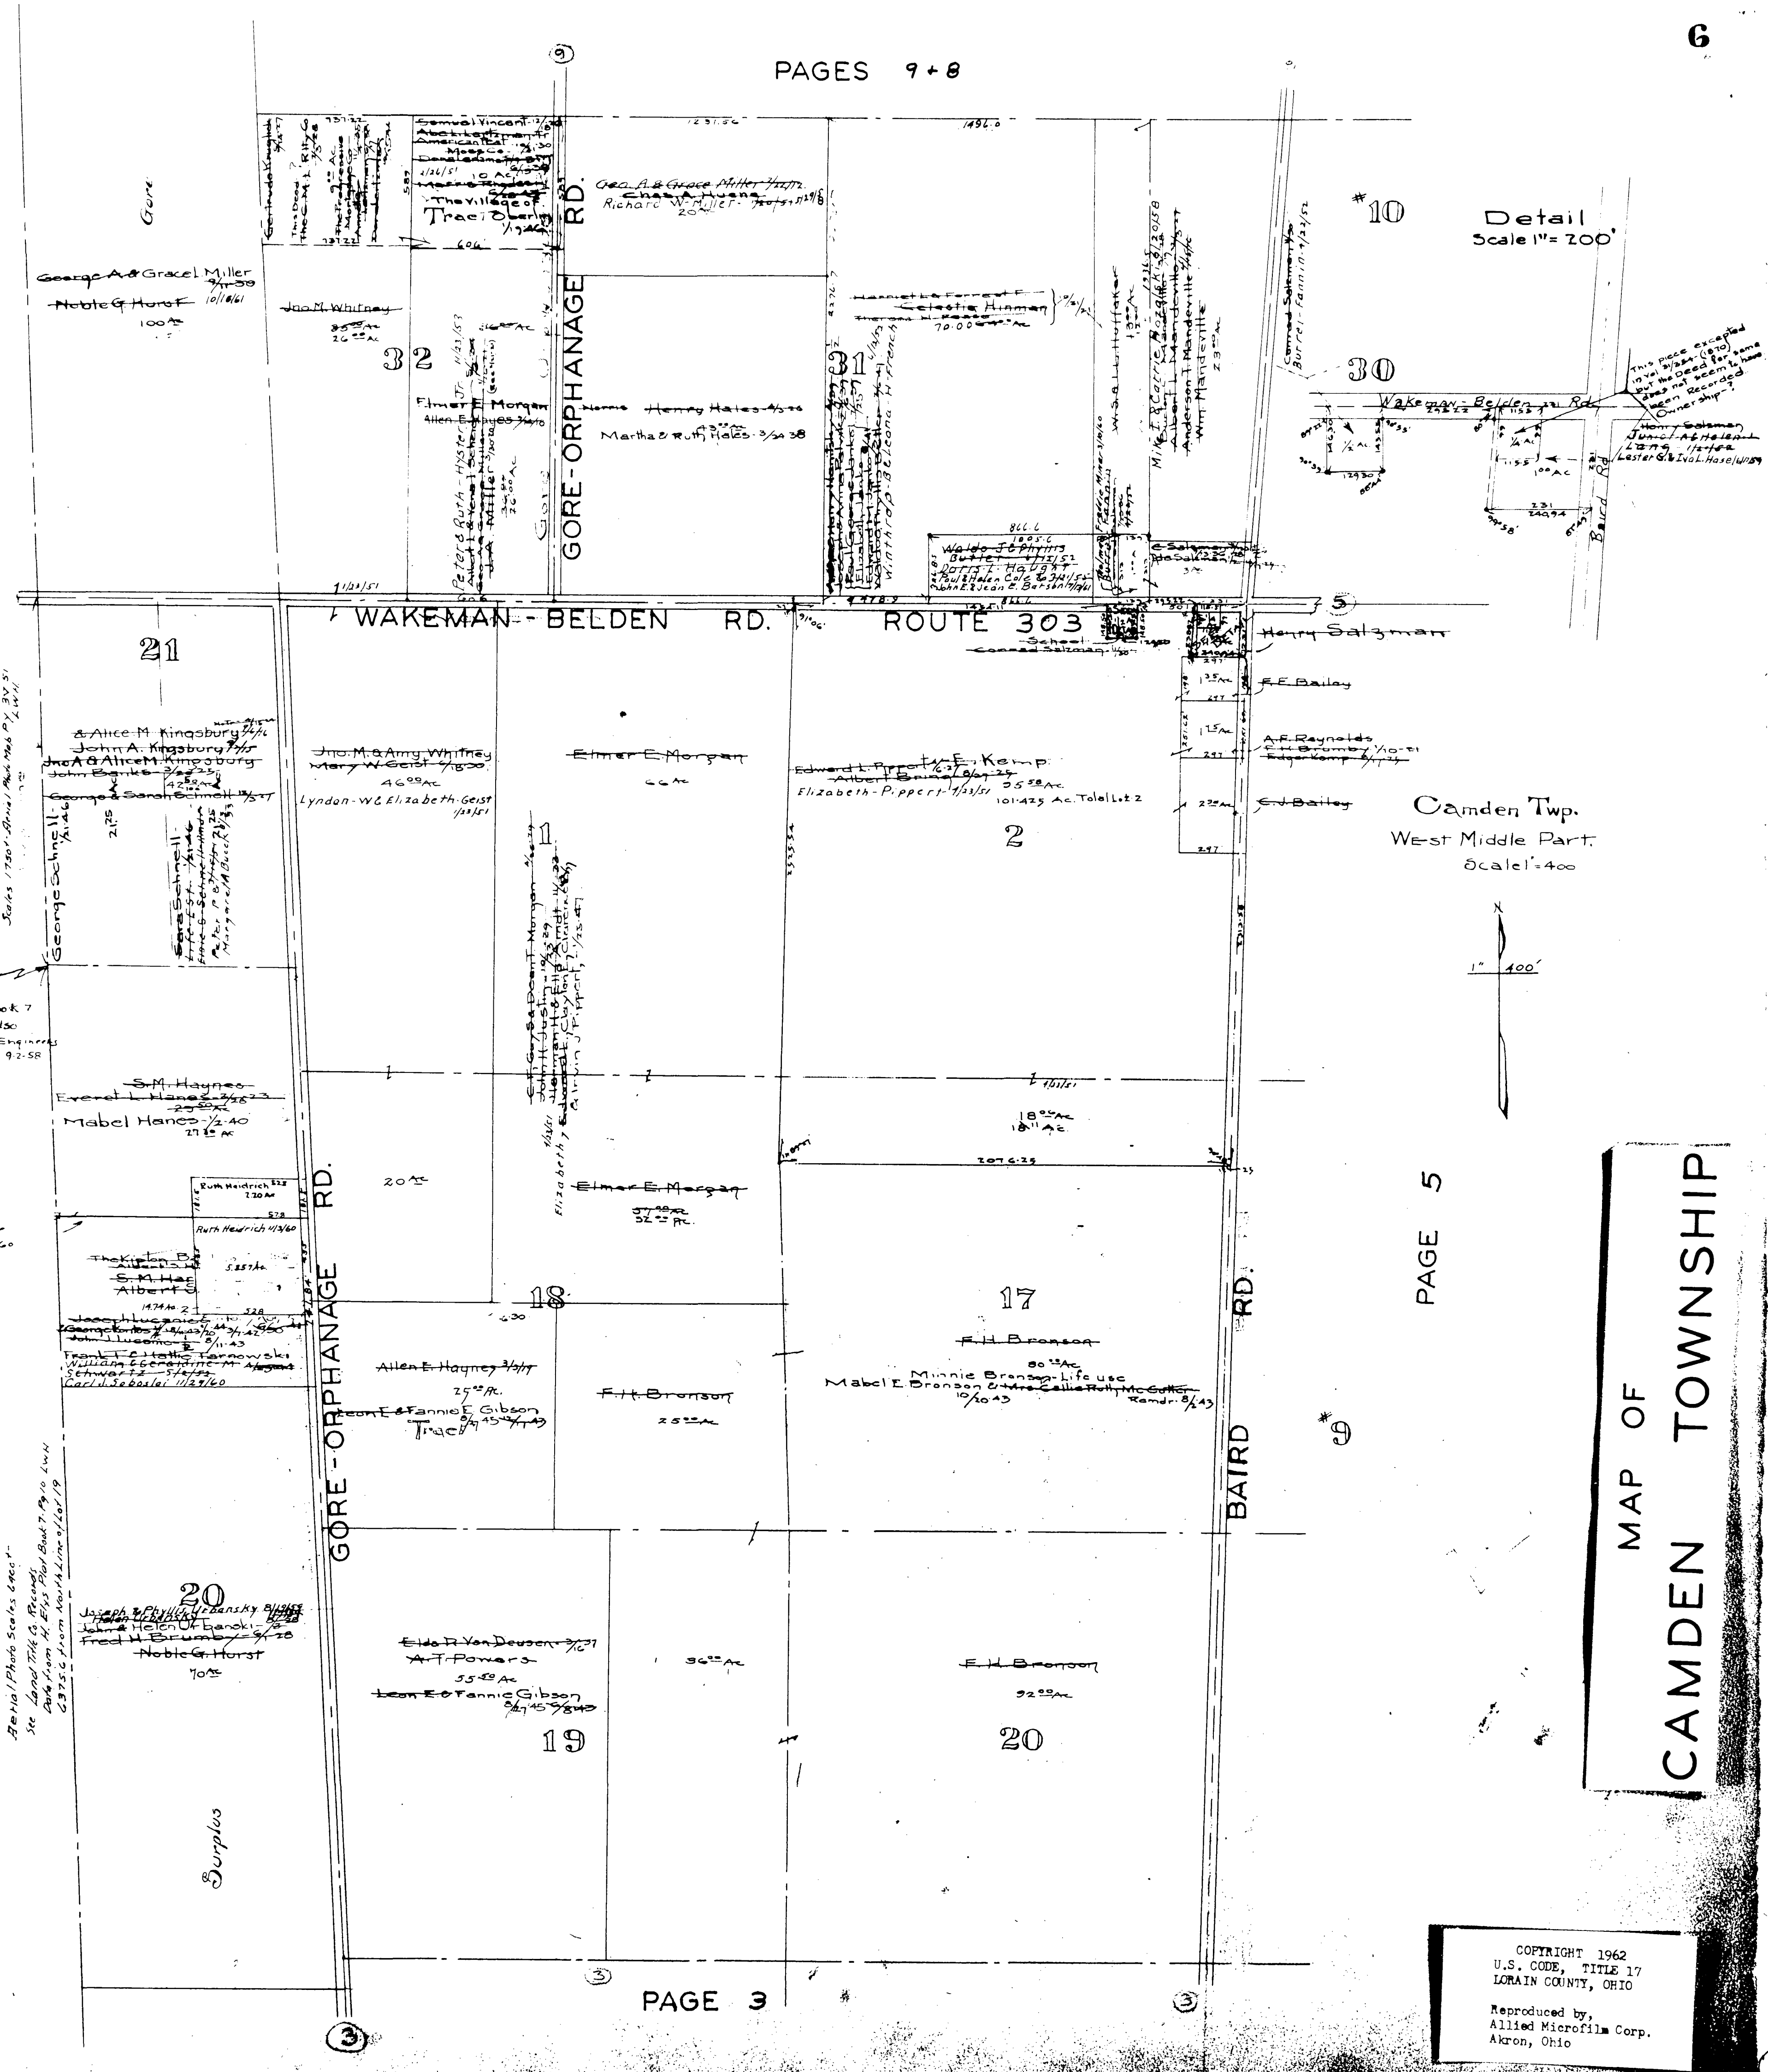

Detail
Scale 1" = 200'

Camden Twp.
West Middle Part.
Scale 1" = 400'

PAGE 5

COPYRIGHT 1962
U.S. CODE, TITLE 17
LORAIN COUNTY, OHIO
Reproduced by,
Allied Microfilm Corp.
Akron, Ohio

MAP OF
CAMDEN TOWNSHIP