


CAMDEN TWP.
 North West Corner
 Scale 1" = 400'

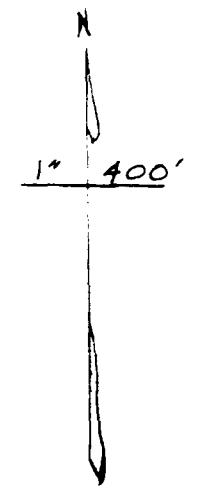

HURON COUNTY
 WAKEMAN TWP.


10

COPYRIGHT 1962
 U.S. CODE, TITLE 17
 LORAIN COUNTY, OHIO
 Reproduced by,
 Allied Microfilm Corp.
 Akron, Ohio

MAP OF
 CAMDEN TOWNSHIP

HENRIETTA TWP PAGE 7

HURON COUNTY WAKEMAN TWP

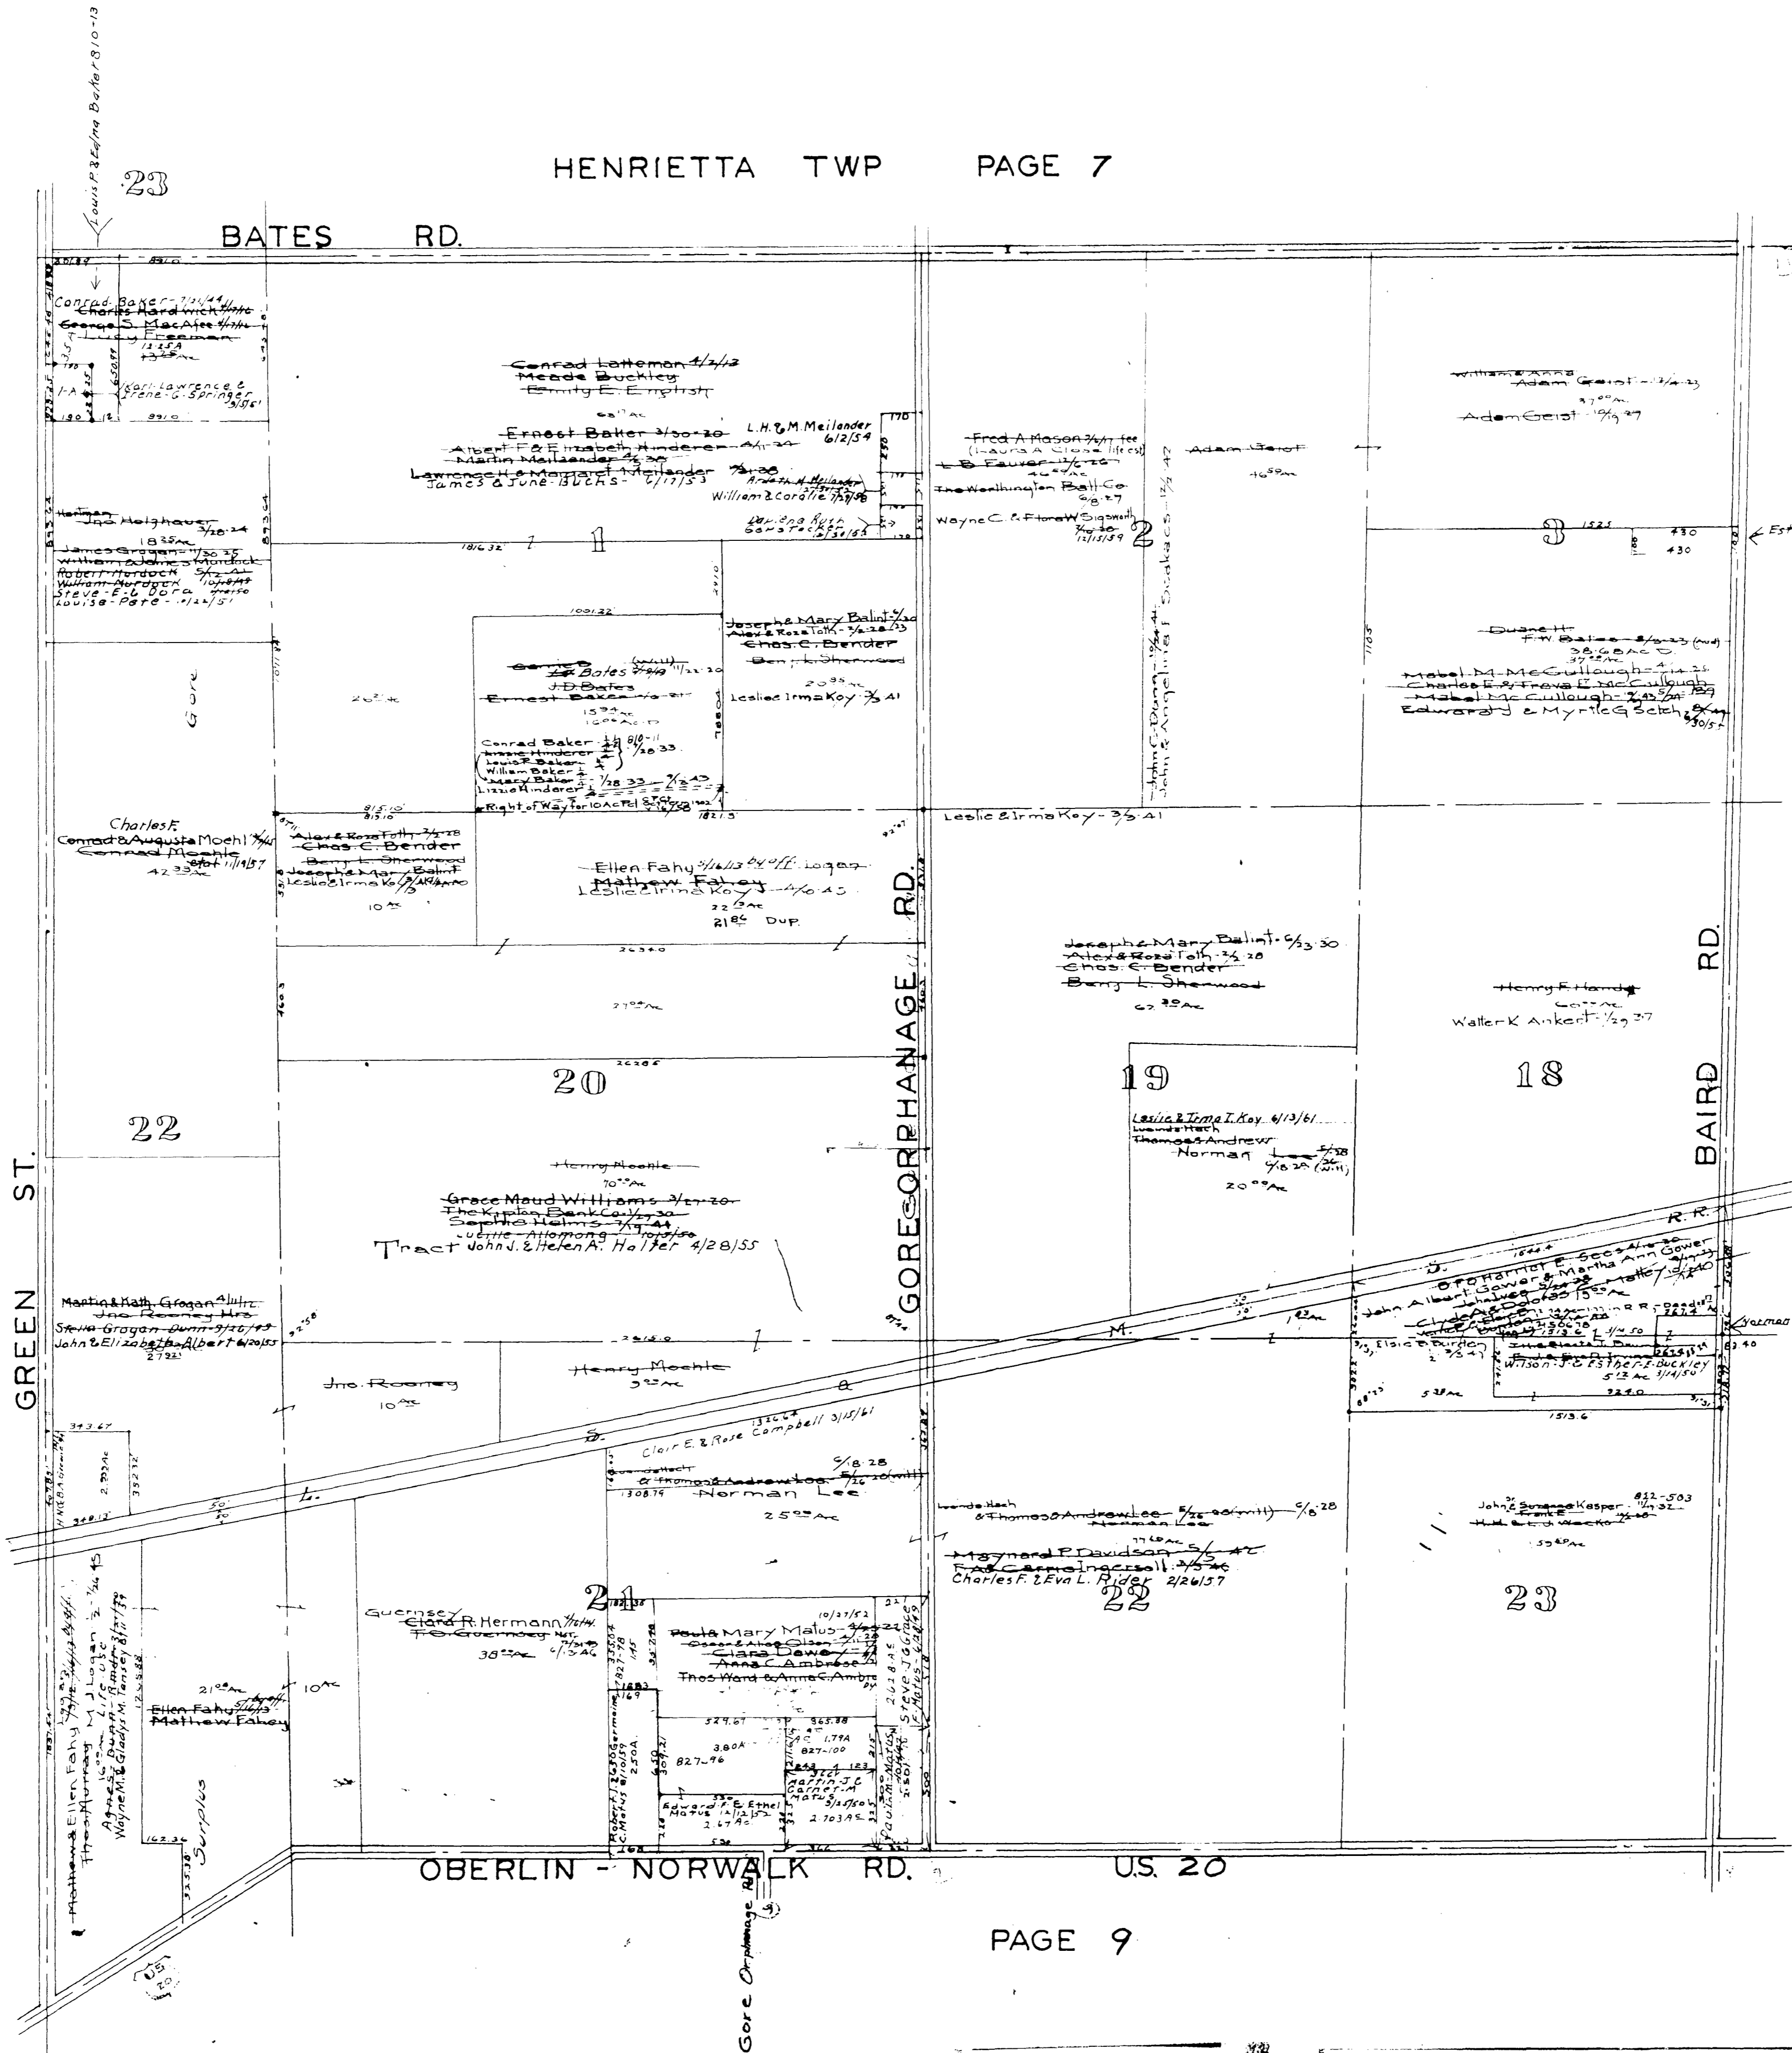

CAMDEN TWP. North West Corner Scale 1" = 400'

PAGE 11

PAGE 9

COPYRIGHT 1962
 U.S. CODE, TITLE 17
 LORAIN COUNTY, OHIO
 Reproduced by,
 Allied Microfilm Corp.
 Akron, Ohio

MAP OF
 CAMDEN TOWNSHIP