

MAP OF
CARLISLE TOWNSHIP

Detail Scale
1" = 300 Ft.


Block 2 LAPORTE
Carlisle Twp Sec. 6
Note: This Airt will not scale, measurements incorrect

DETAIL
Scale: 1"=100'

COPYRIGHT 1962
U.S. CODE, TITLE 17
LORAIN COUNTY, OHIO

Reproduced by,
Allied Microfilm Corp.
Akron, Ohio

MAP OF
CARLISLE TOWNSHIP

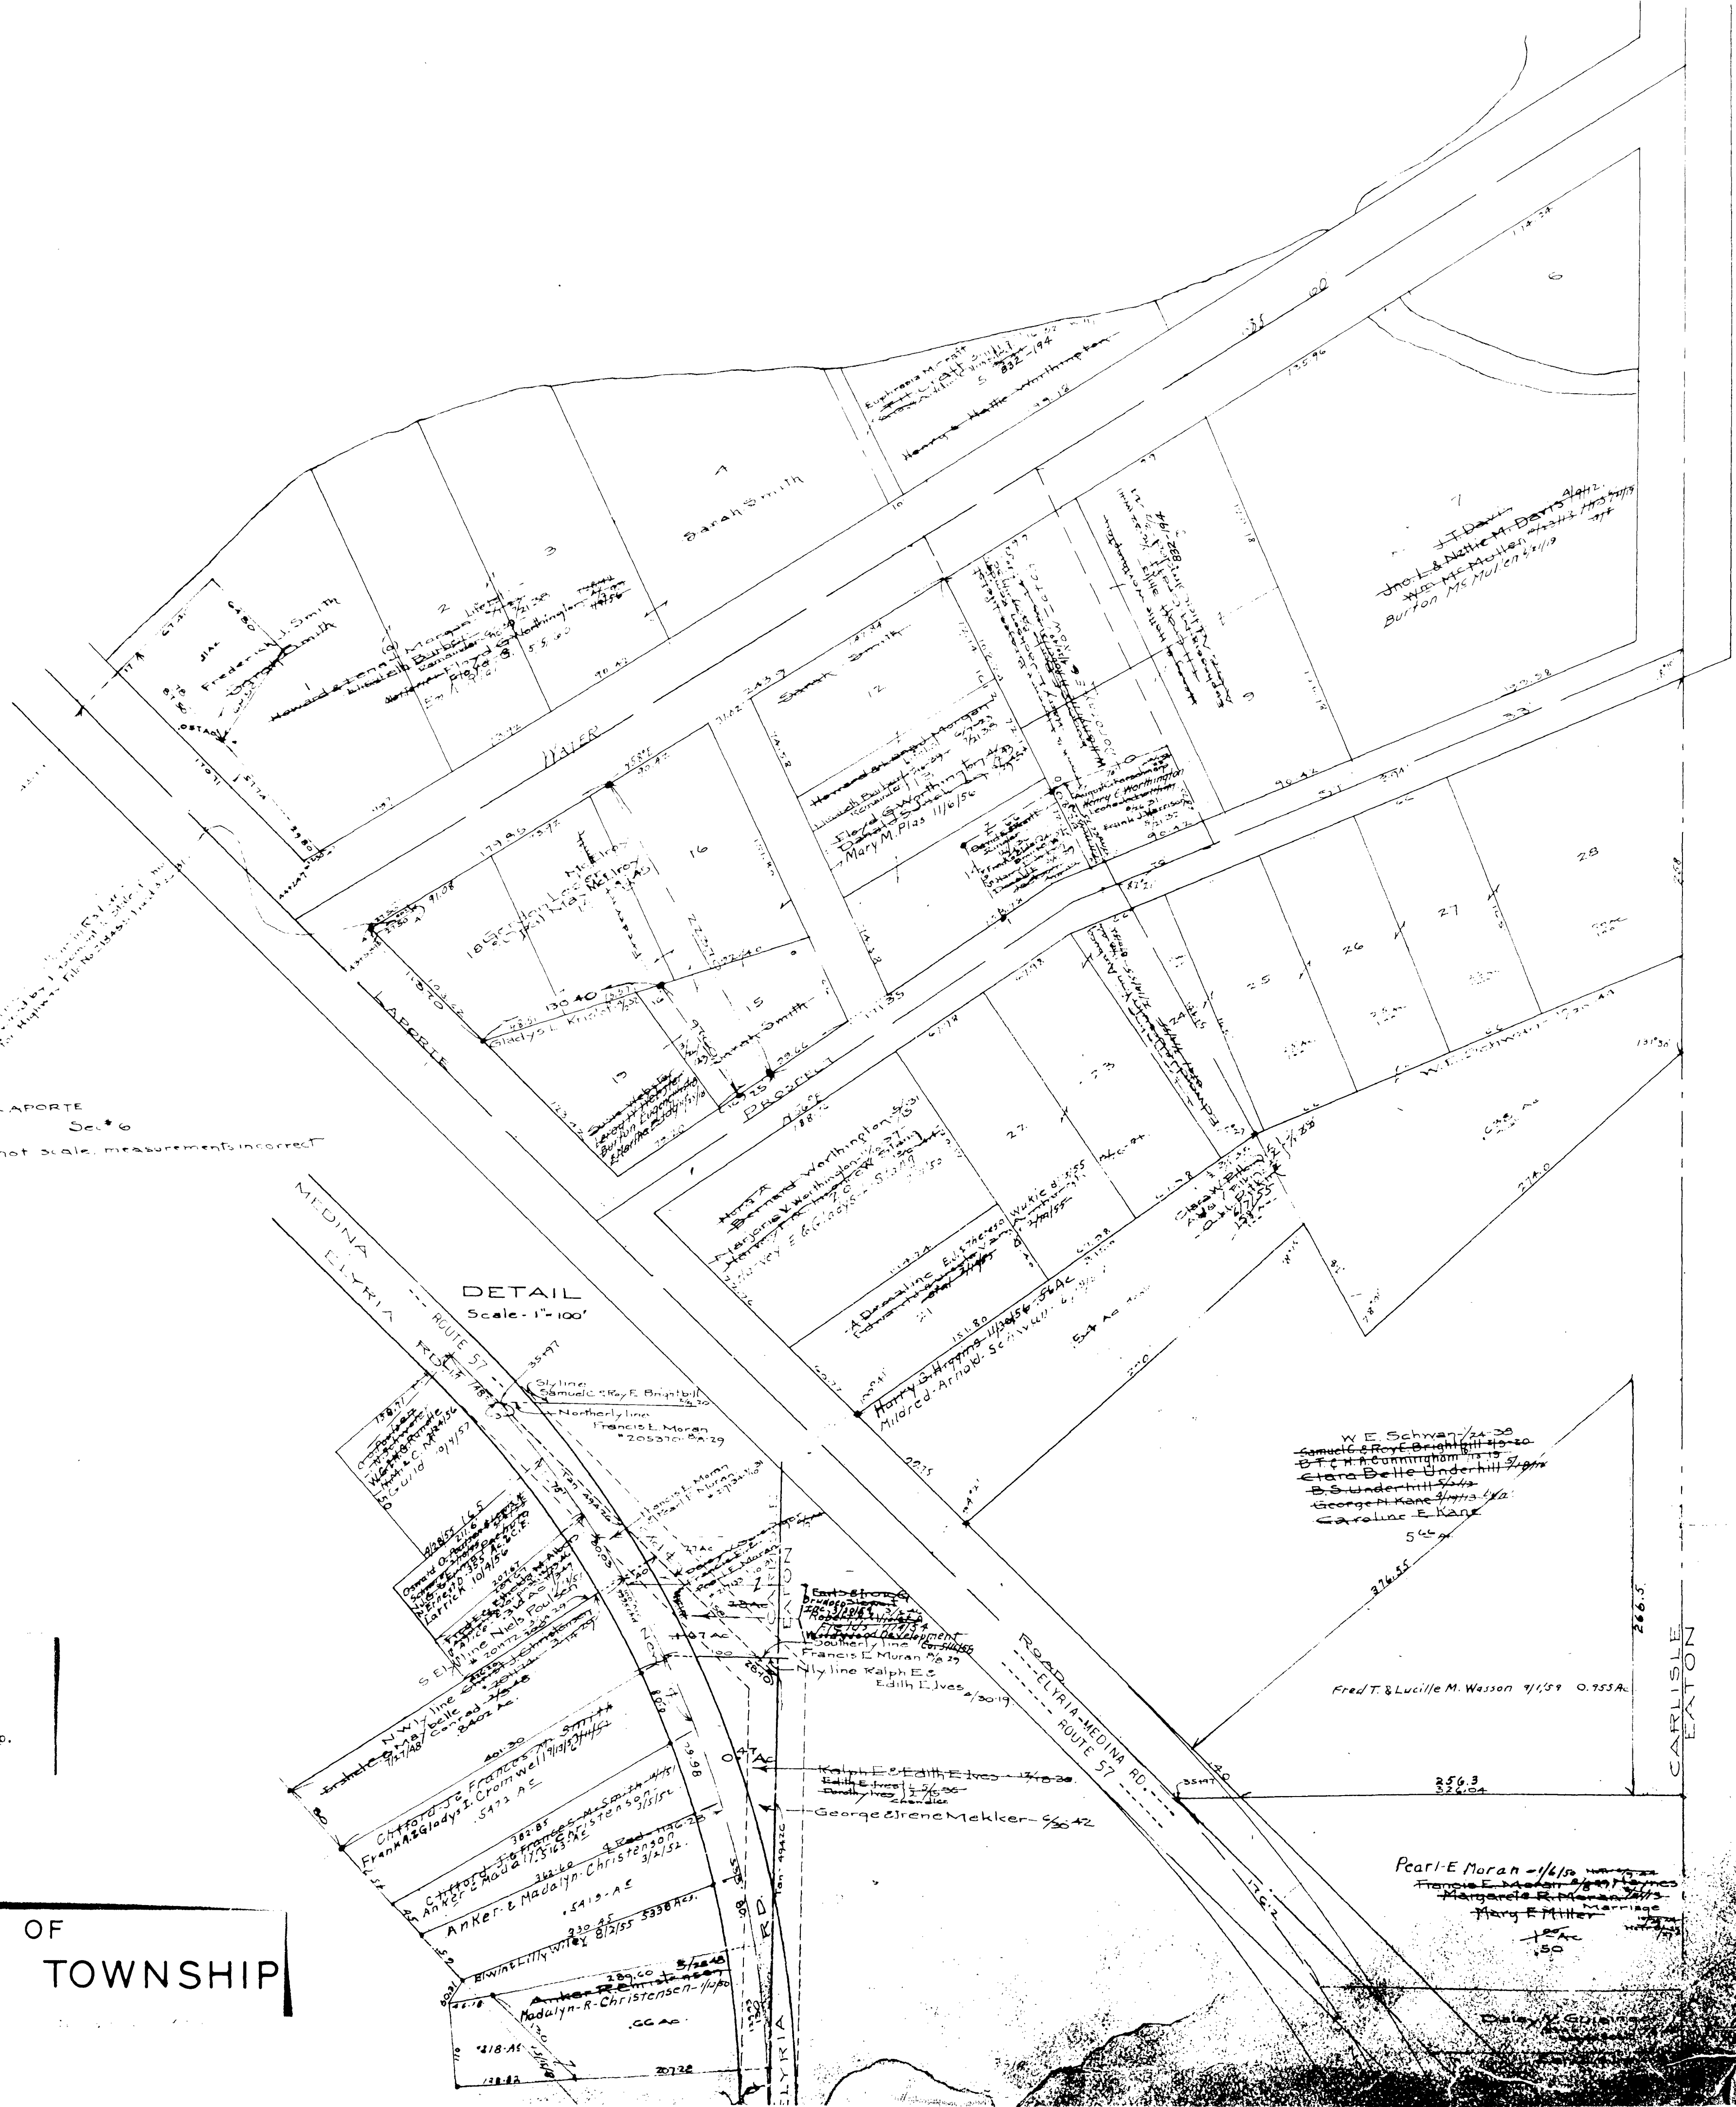


Block #1 - Laporte - Carlisle Twp.
Section #6 (Vol. J 244 Deeds) Scale 1" = 60'



MAP OF
CARLISLE TOWNSHIP

COPYRIGHT 1962
U.S. CODE, TITLE 17
LORAIN COUNTY, OHIO
Reproduced by,
Allied Microfilm Corp.
Akron, Ohio

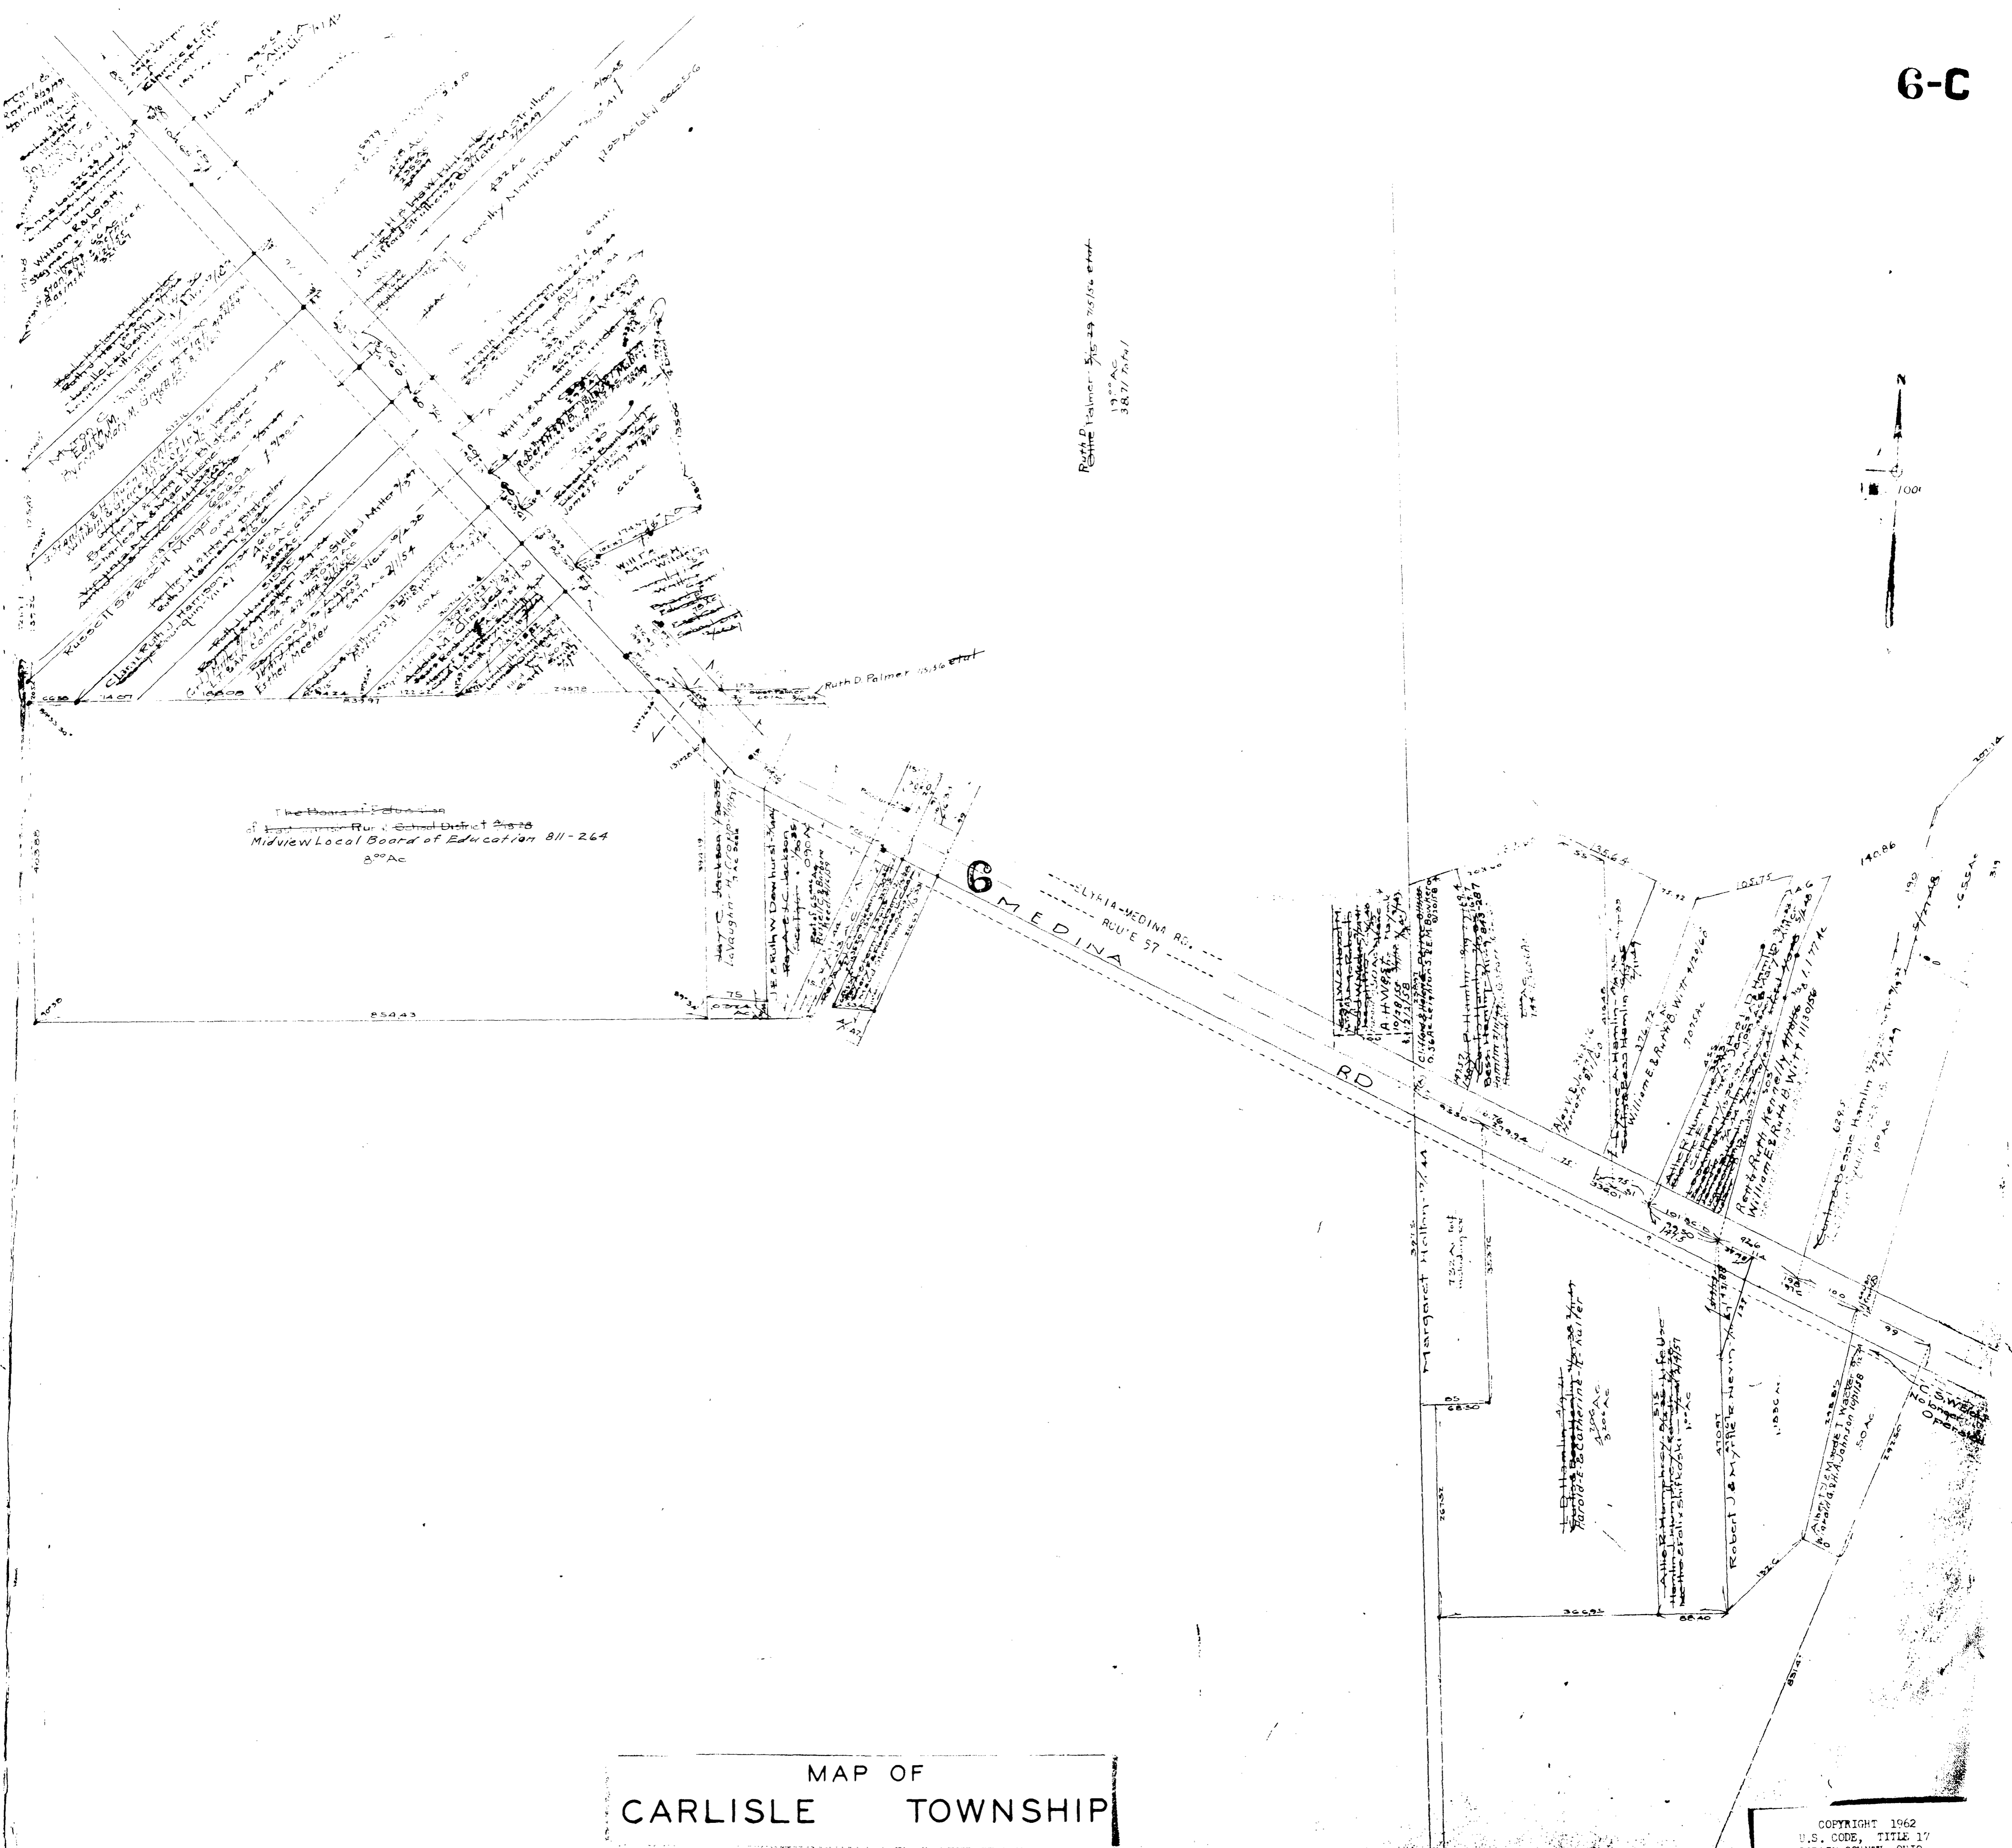


Ruth D Palmer 316-29 76/156 et al
 1900 Ac
 38.71 T.M.


MAP OF
 CARLISLE TOWNSHIP

COPYRIGHT 1962
 U.S. CODE, TITLE 17
 LORAIN COUNTY, OHIO
 Reproduced by
 Allied Microfilm Corp.
 Akron, Ohio

CARLISLE
MAP OF
TOWNSHIP


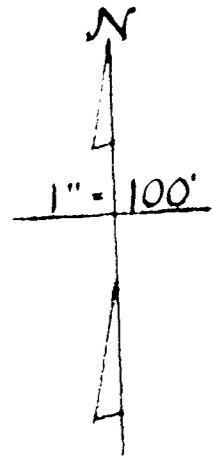


COPYRIGHT 1962
 U.S. CODE, TITLE 17
 LORAIN COUNTY, OHIO
 Reproduced by,
 Allied Microfilm Corp.
 Akron, Ohio

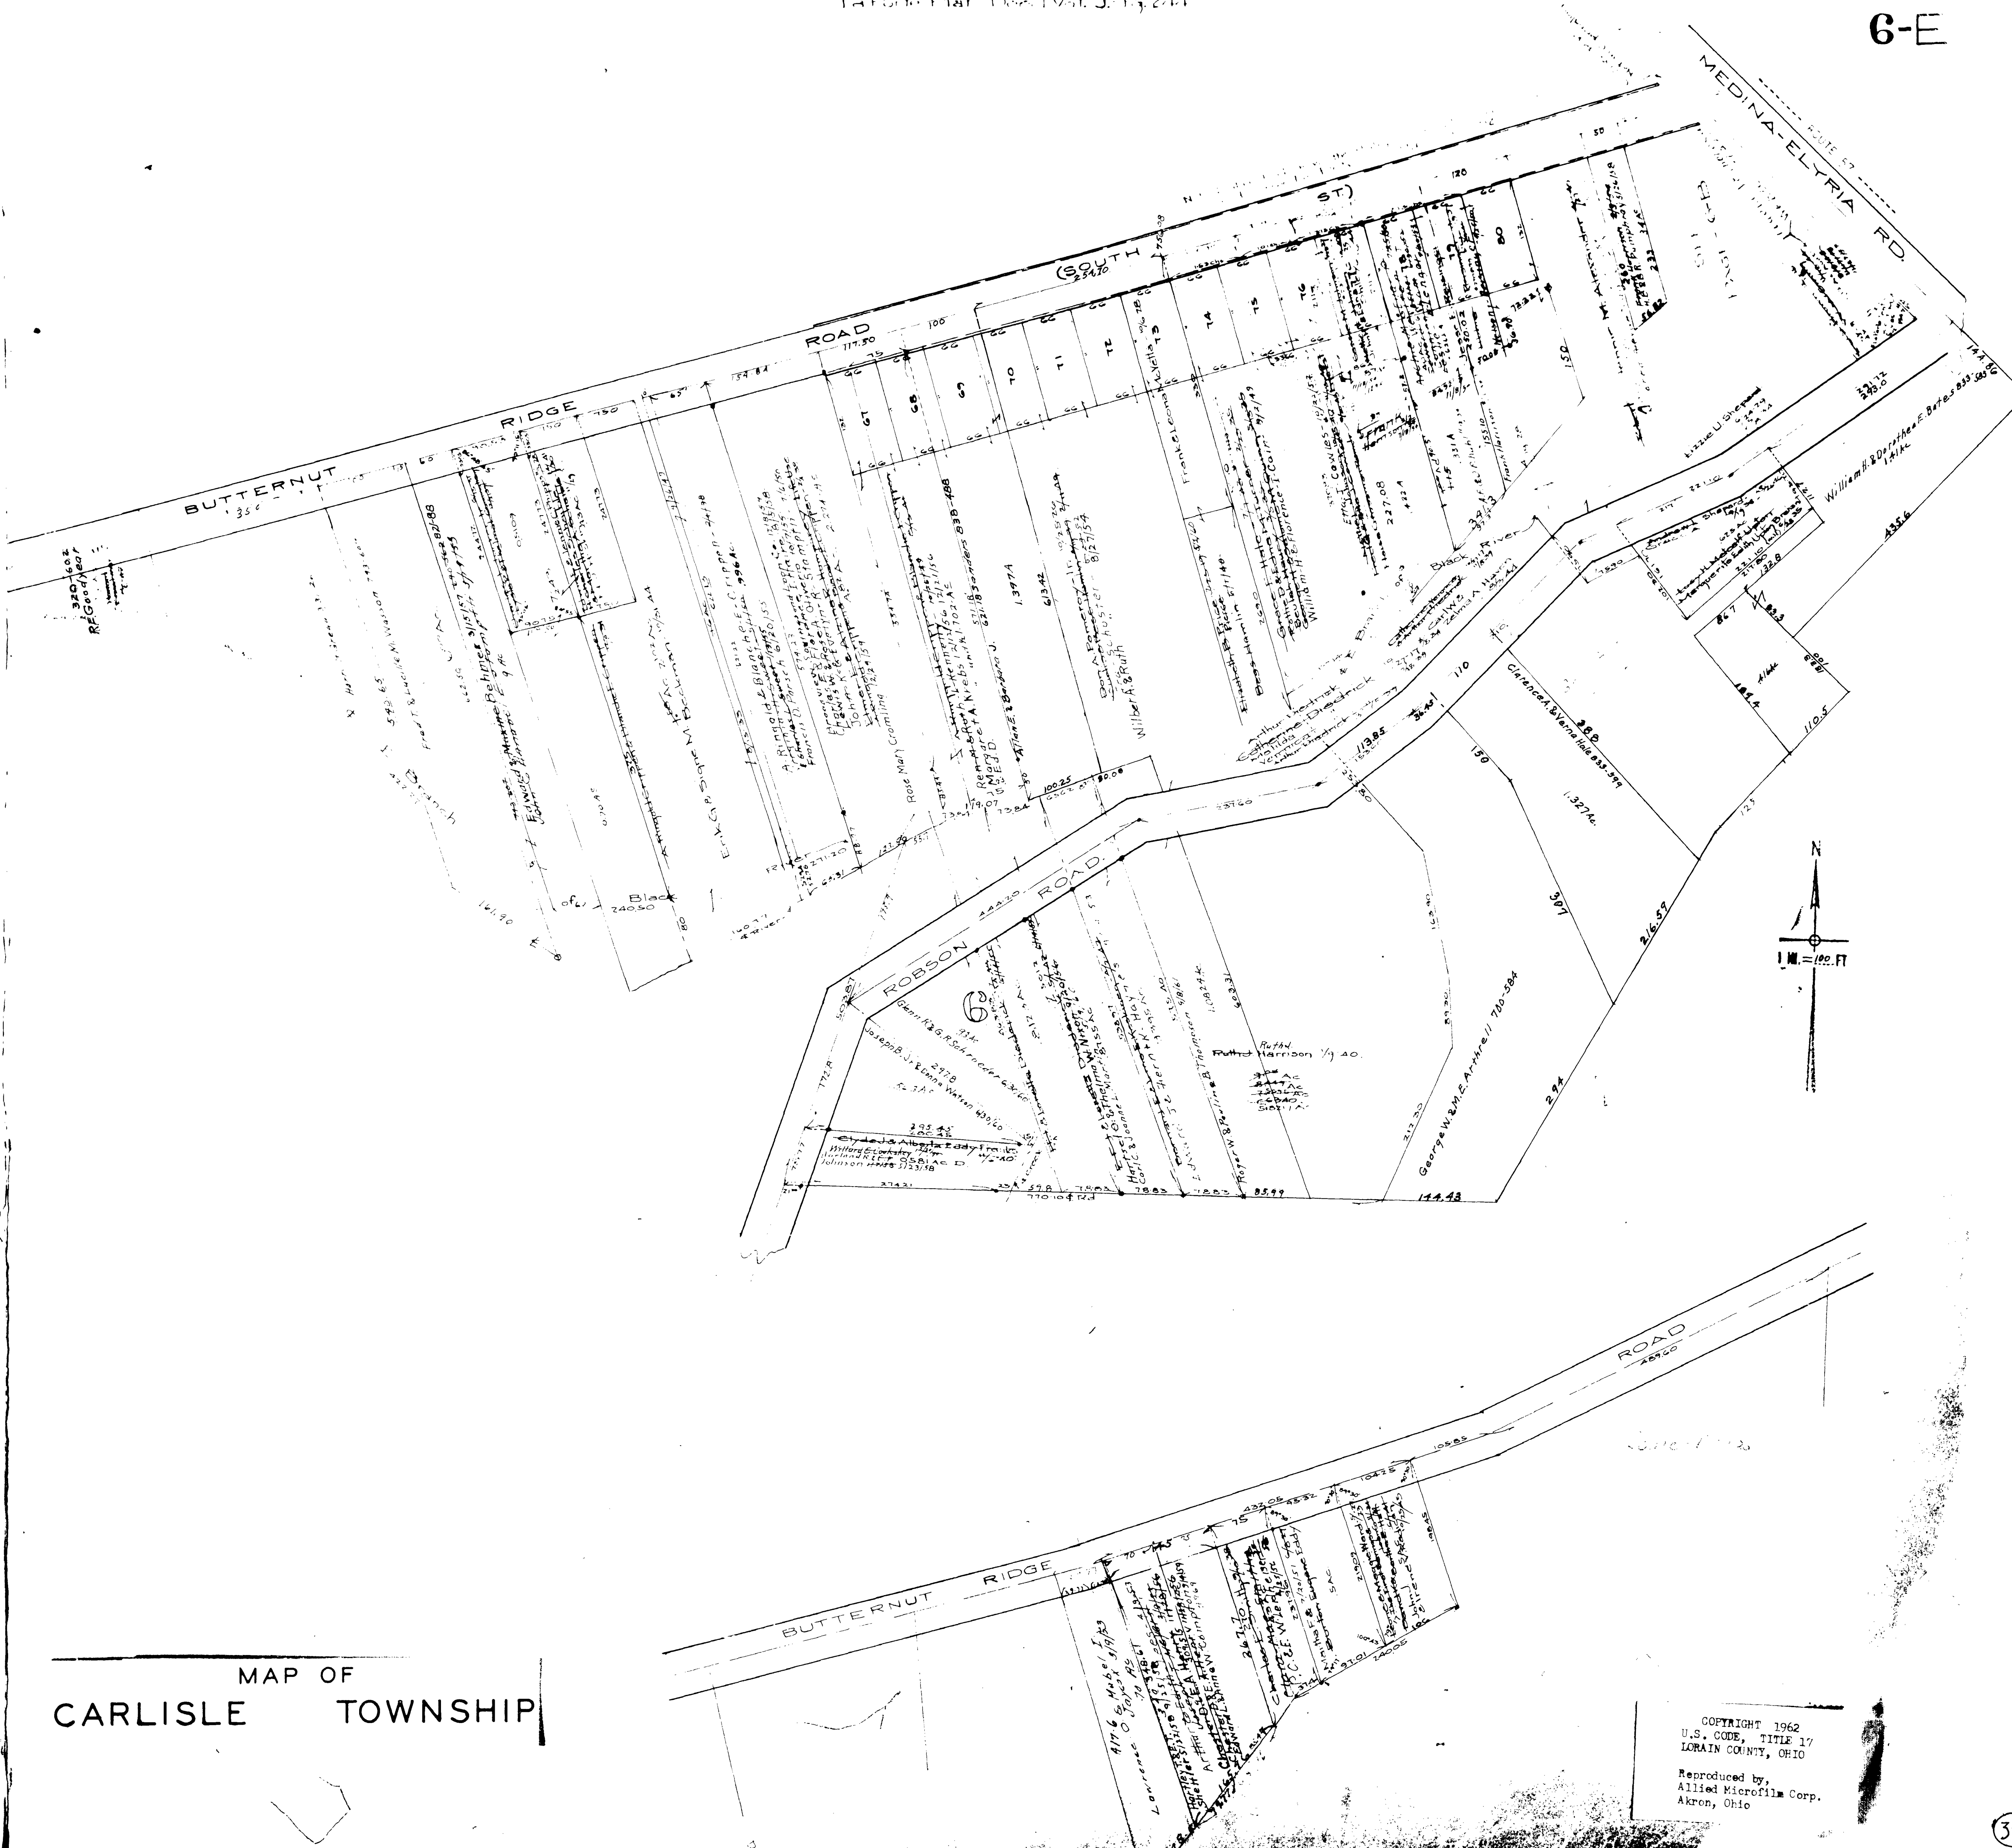


MAP OF
CARLISLE TOWNSHIP

COPYRIGHT 1962
U.S. CODE, TITLE 17
LORAIN COUNTY, OHIO
Reproduced by,
Allied Microfilm Corp.
Akron, Ohio

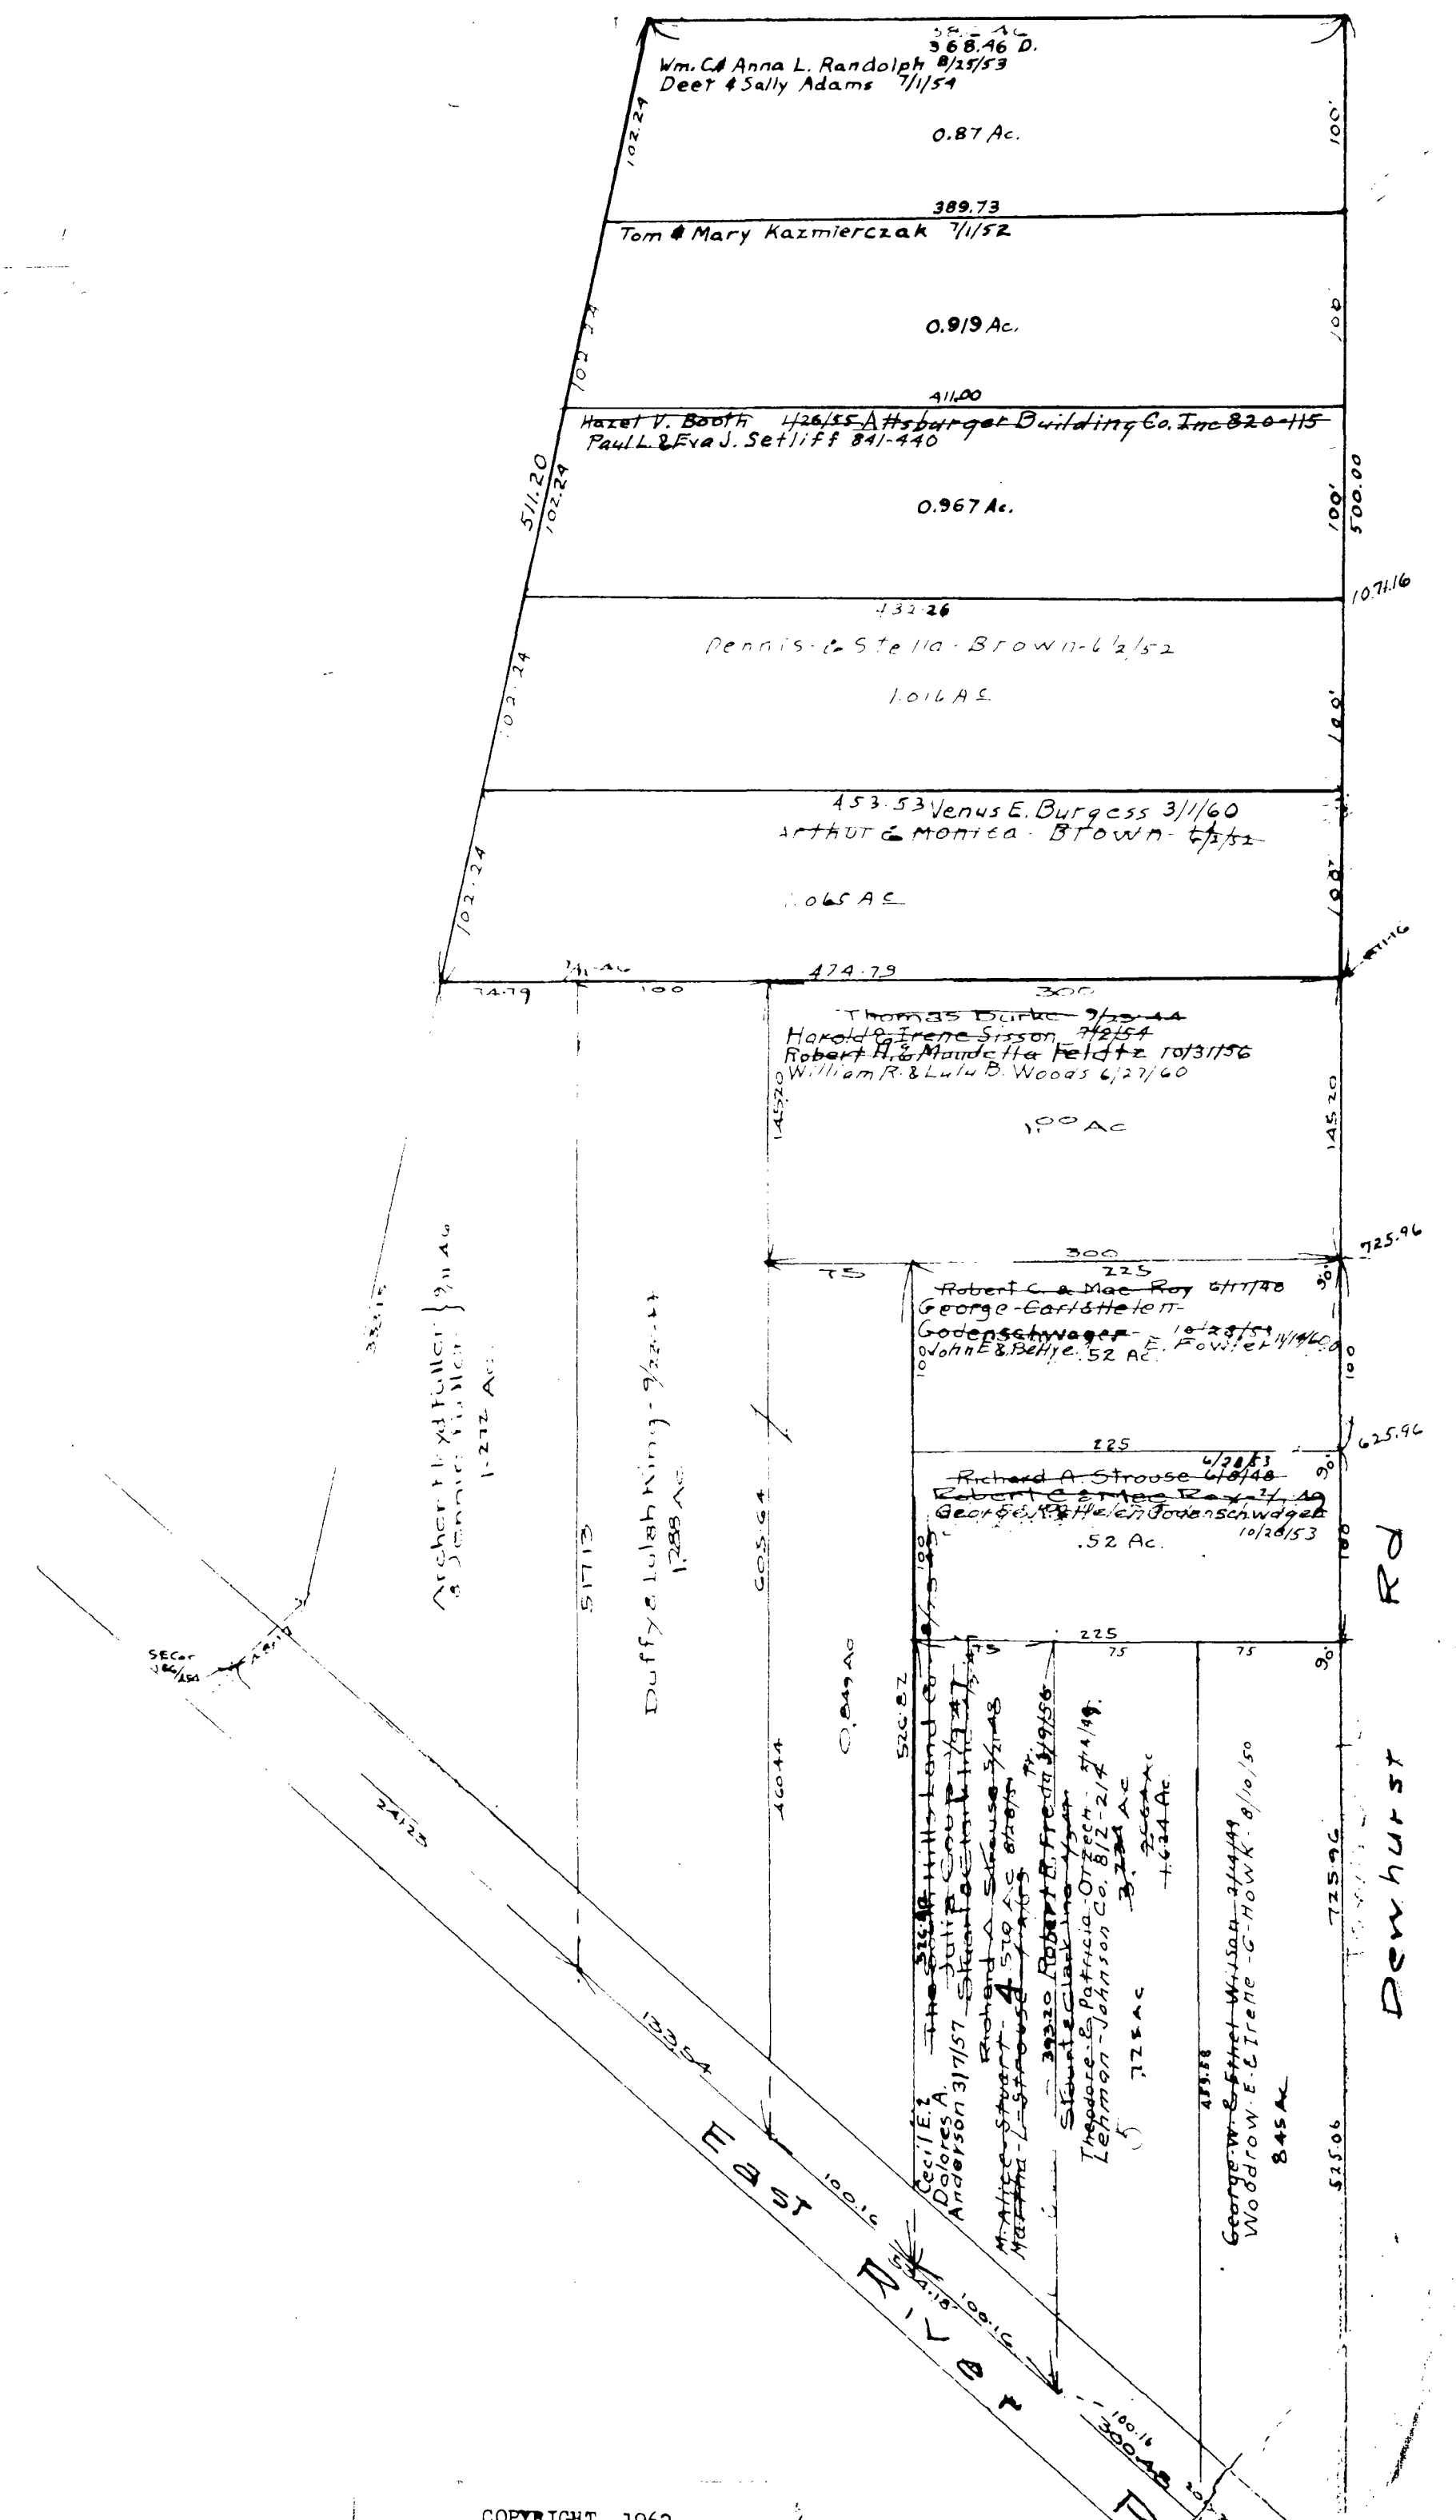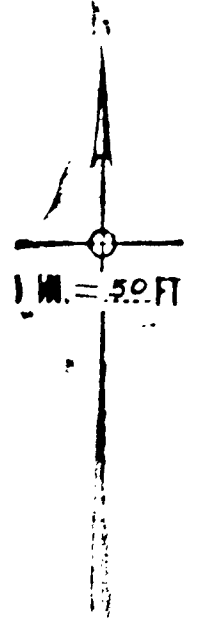

MAP OF
CARLISLE TOWNSHIP

COPYRIGHT 1962
U.S. CODE, TITLE 17
LORAIN COUNTY, OHIO
Reproduced by,
Allied Microfilm Corp.
Akron, Ohio

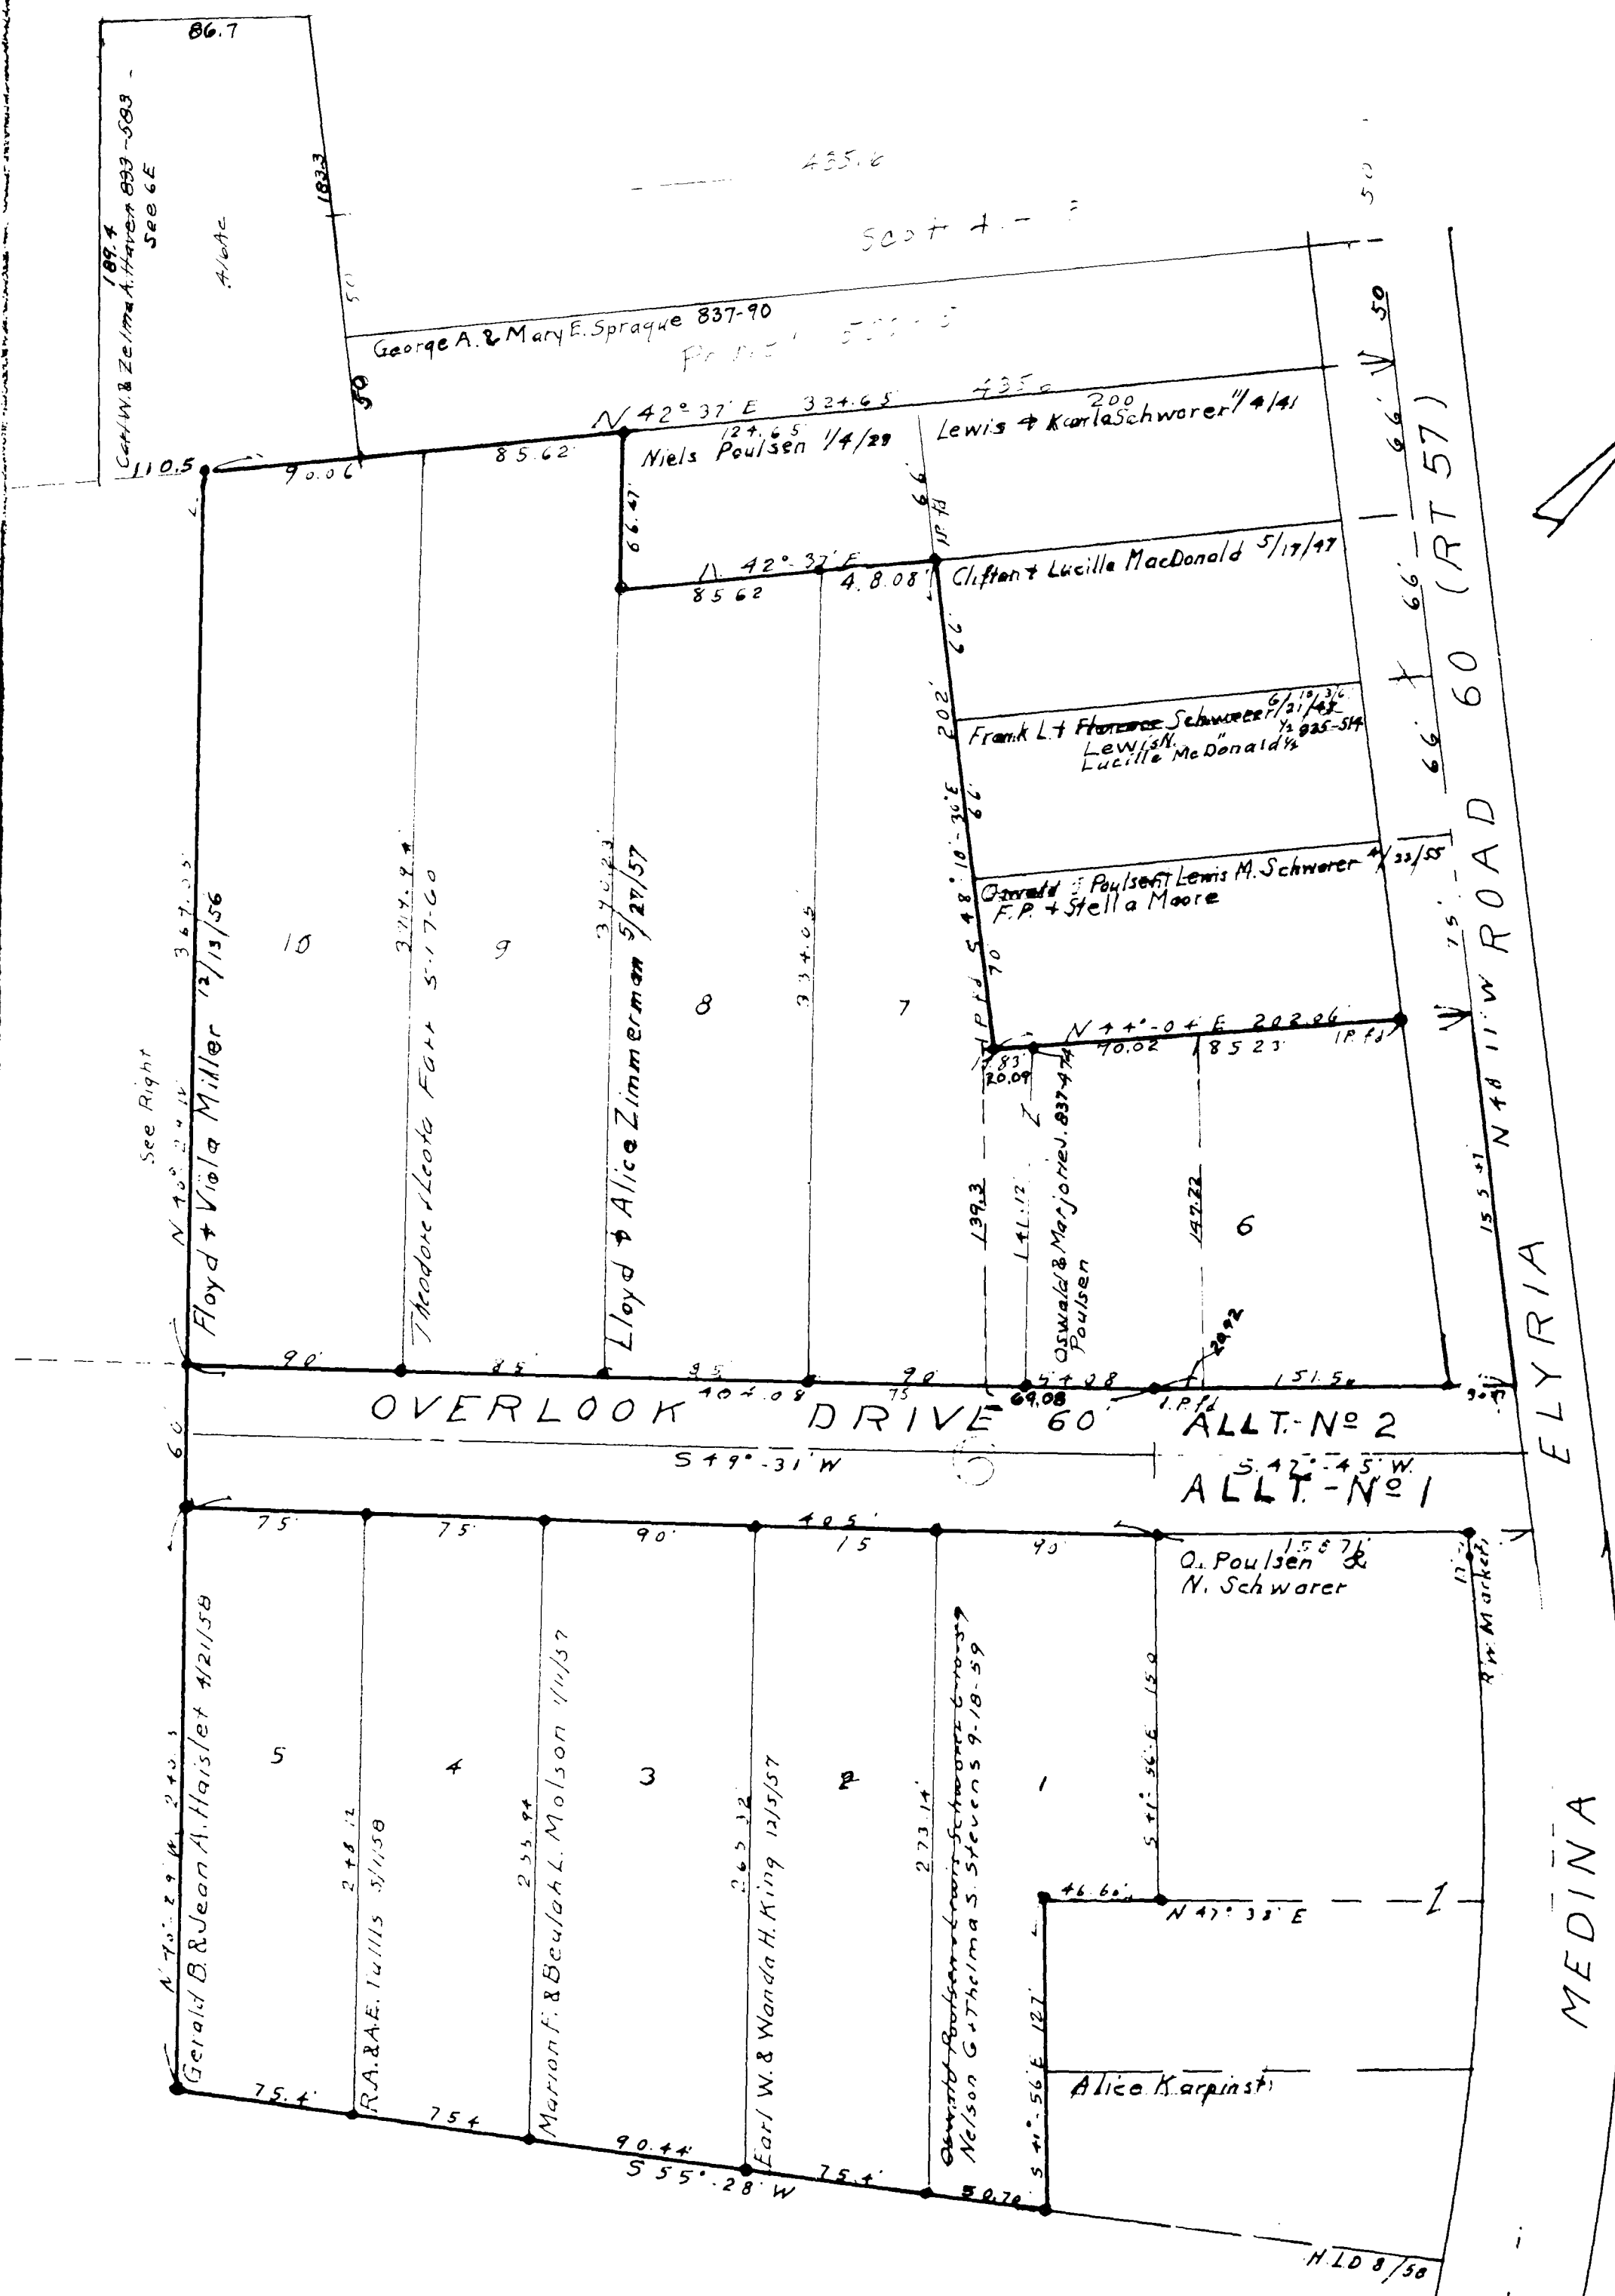

POLESEN ALLOTMENTS 1 & 2
 SEC-6 CARLISLE TWP.
 No 1 VOL. 19 Pg 6-A
 No 2 VOL. 19 Pg 9-A
 Lots in Blank: Niels Poulsen et al.

MAP OF
 CARLISLE TOWNSHIP

COPYRIGHT 1962
 U.S. CODE, TITLE 17
 LORAIN COUNTY, OHIO
 Reproduced by,
 Allied Microfilm Corp.
 Akron, Ohio

