
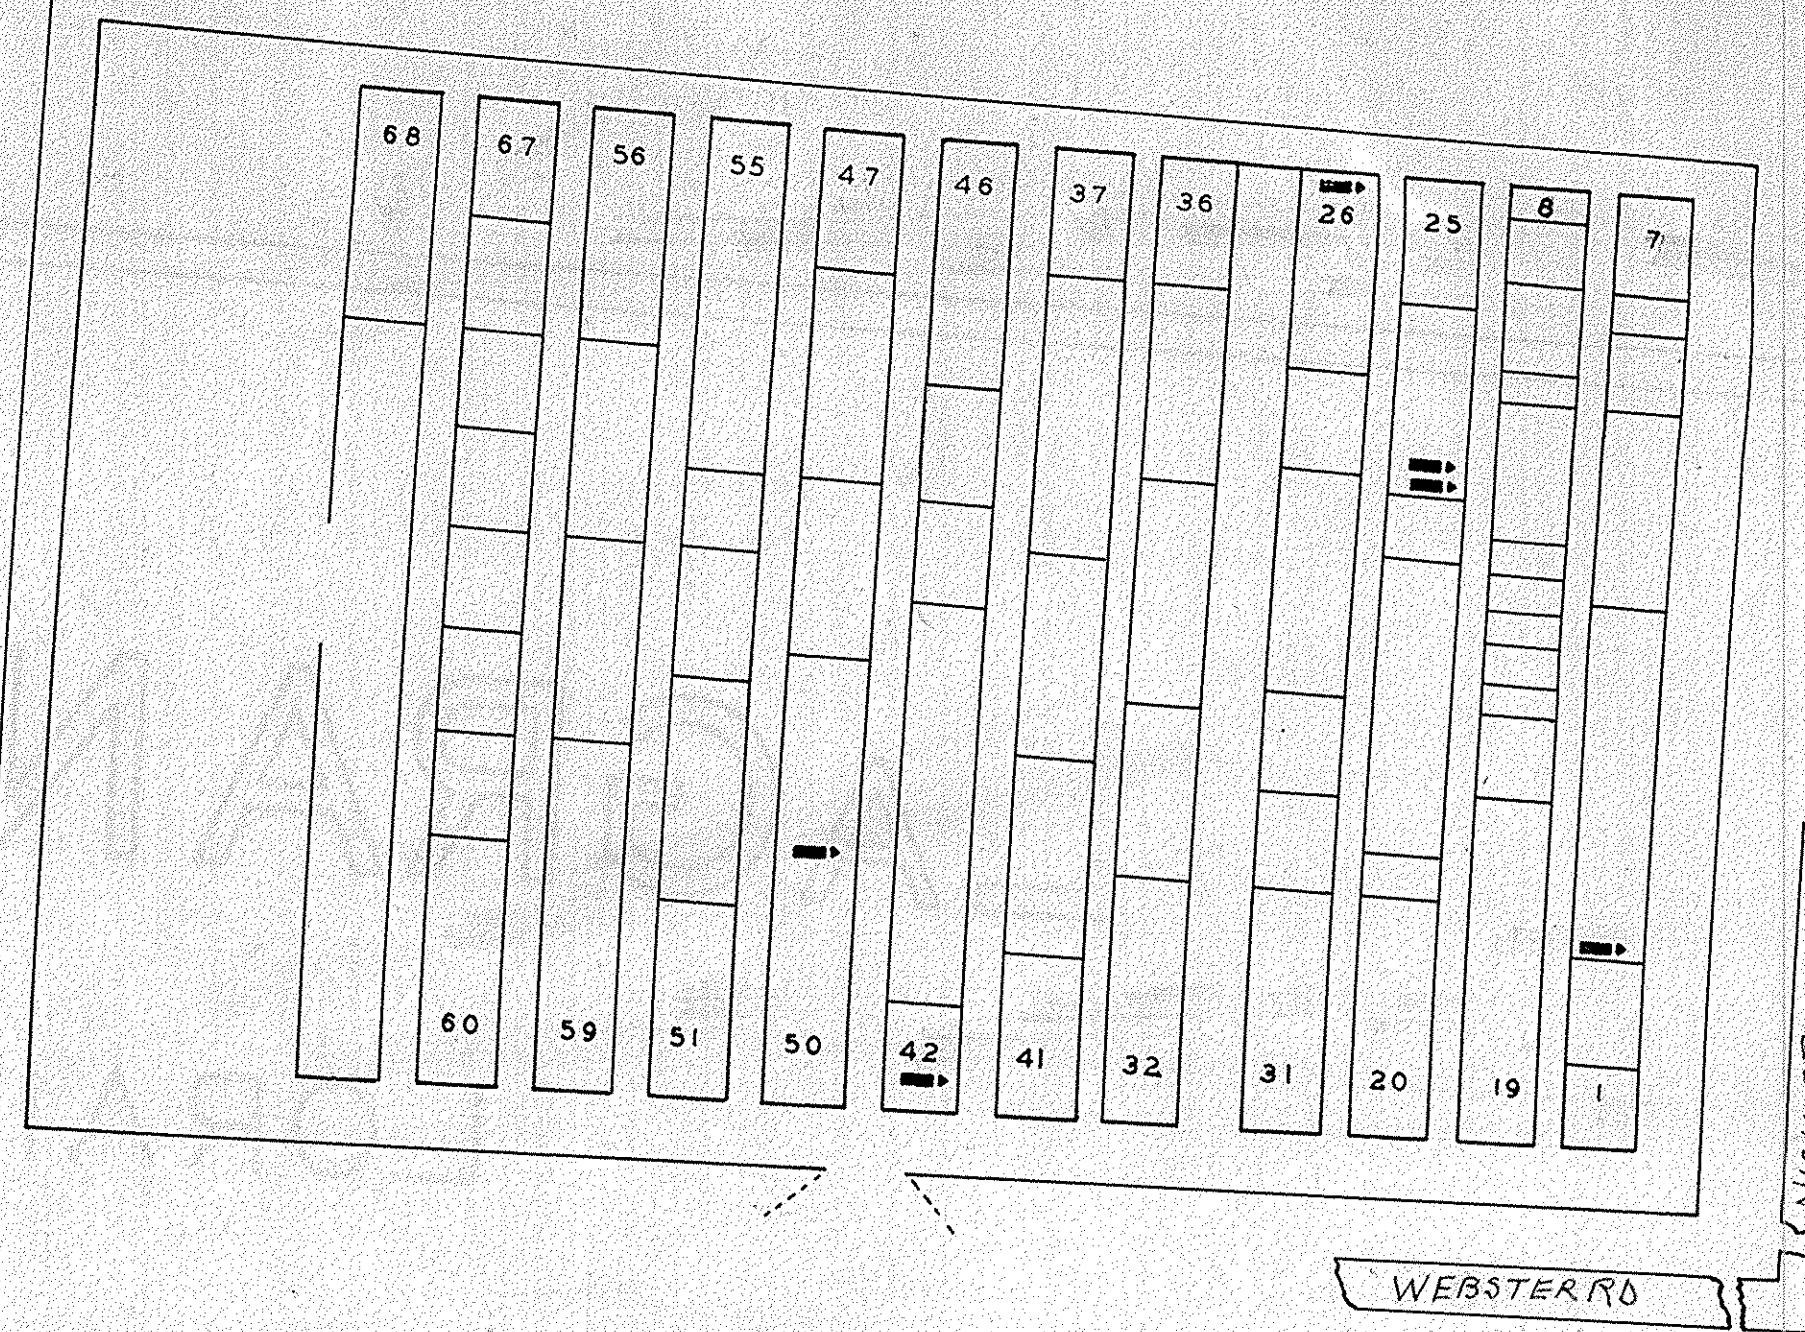


NAME	LOT	GRAVE	WAR
BARNEY R. G. BERRY	22	3	19 <sup>L</sup>
BLAKE J.	11	3	19 <sup>L</sup>
BLAKE THOMAS	17	3	19 <sup>L</sup>
HAZEL WILLIAM T.	25	1	19 <sup>L</sup>
ROBINSON HENRY L.	30	3	16 <sup>L</sup>
GIBSON JAMES B.	40	1	19 <sup>L</sup>
HAZEL J. K.	27	2	19 <sup>L</sup>
KILMER ORLANDO P.	23	3	19 <sup>L</sup>
RICHARDSON GERSHAM	36	4	1 <sup>L</sup>

NAME	LOT	GRAVE	WAR
DEVEREAUX HARVEY	50	8	19 <sup>L</sup>
KNAPP ORSON	3	1	19 <sup>L</sup>
RAWSON ANDREW	24	1	19 <sup>L</sup>
RAWSON ROPHA	24	2	19 <sup>L</sup>
ROUNDS CHARLES	26	6	1 <sup>L</sup>
SAXTON HUGH	42	2	19 <sup>L</sup>

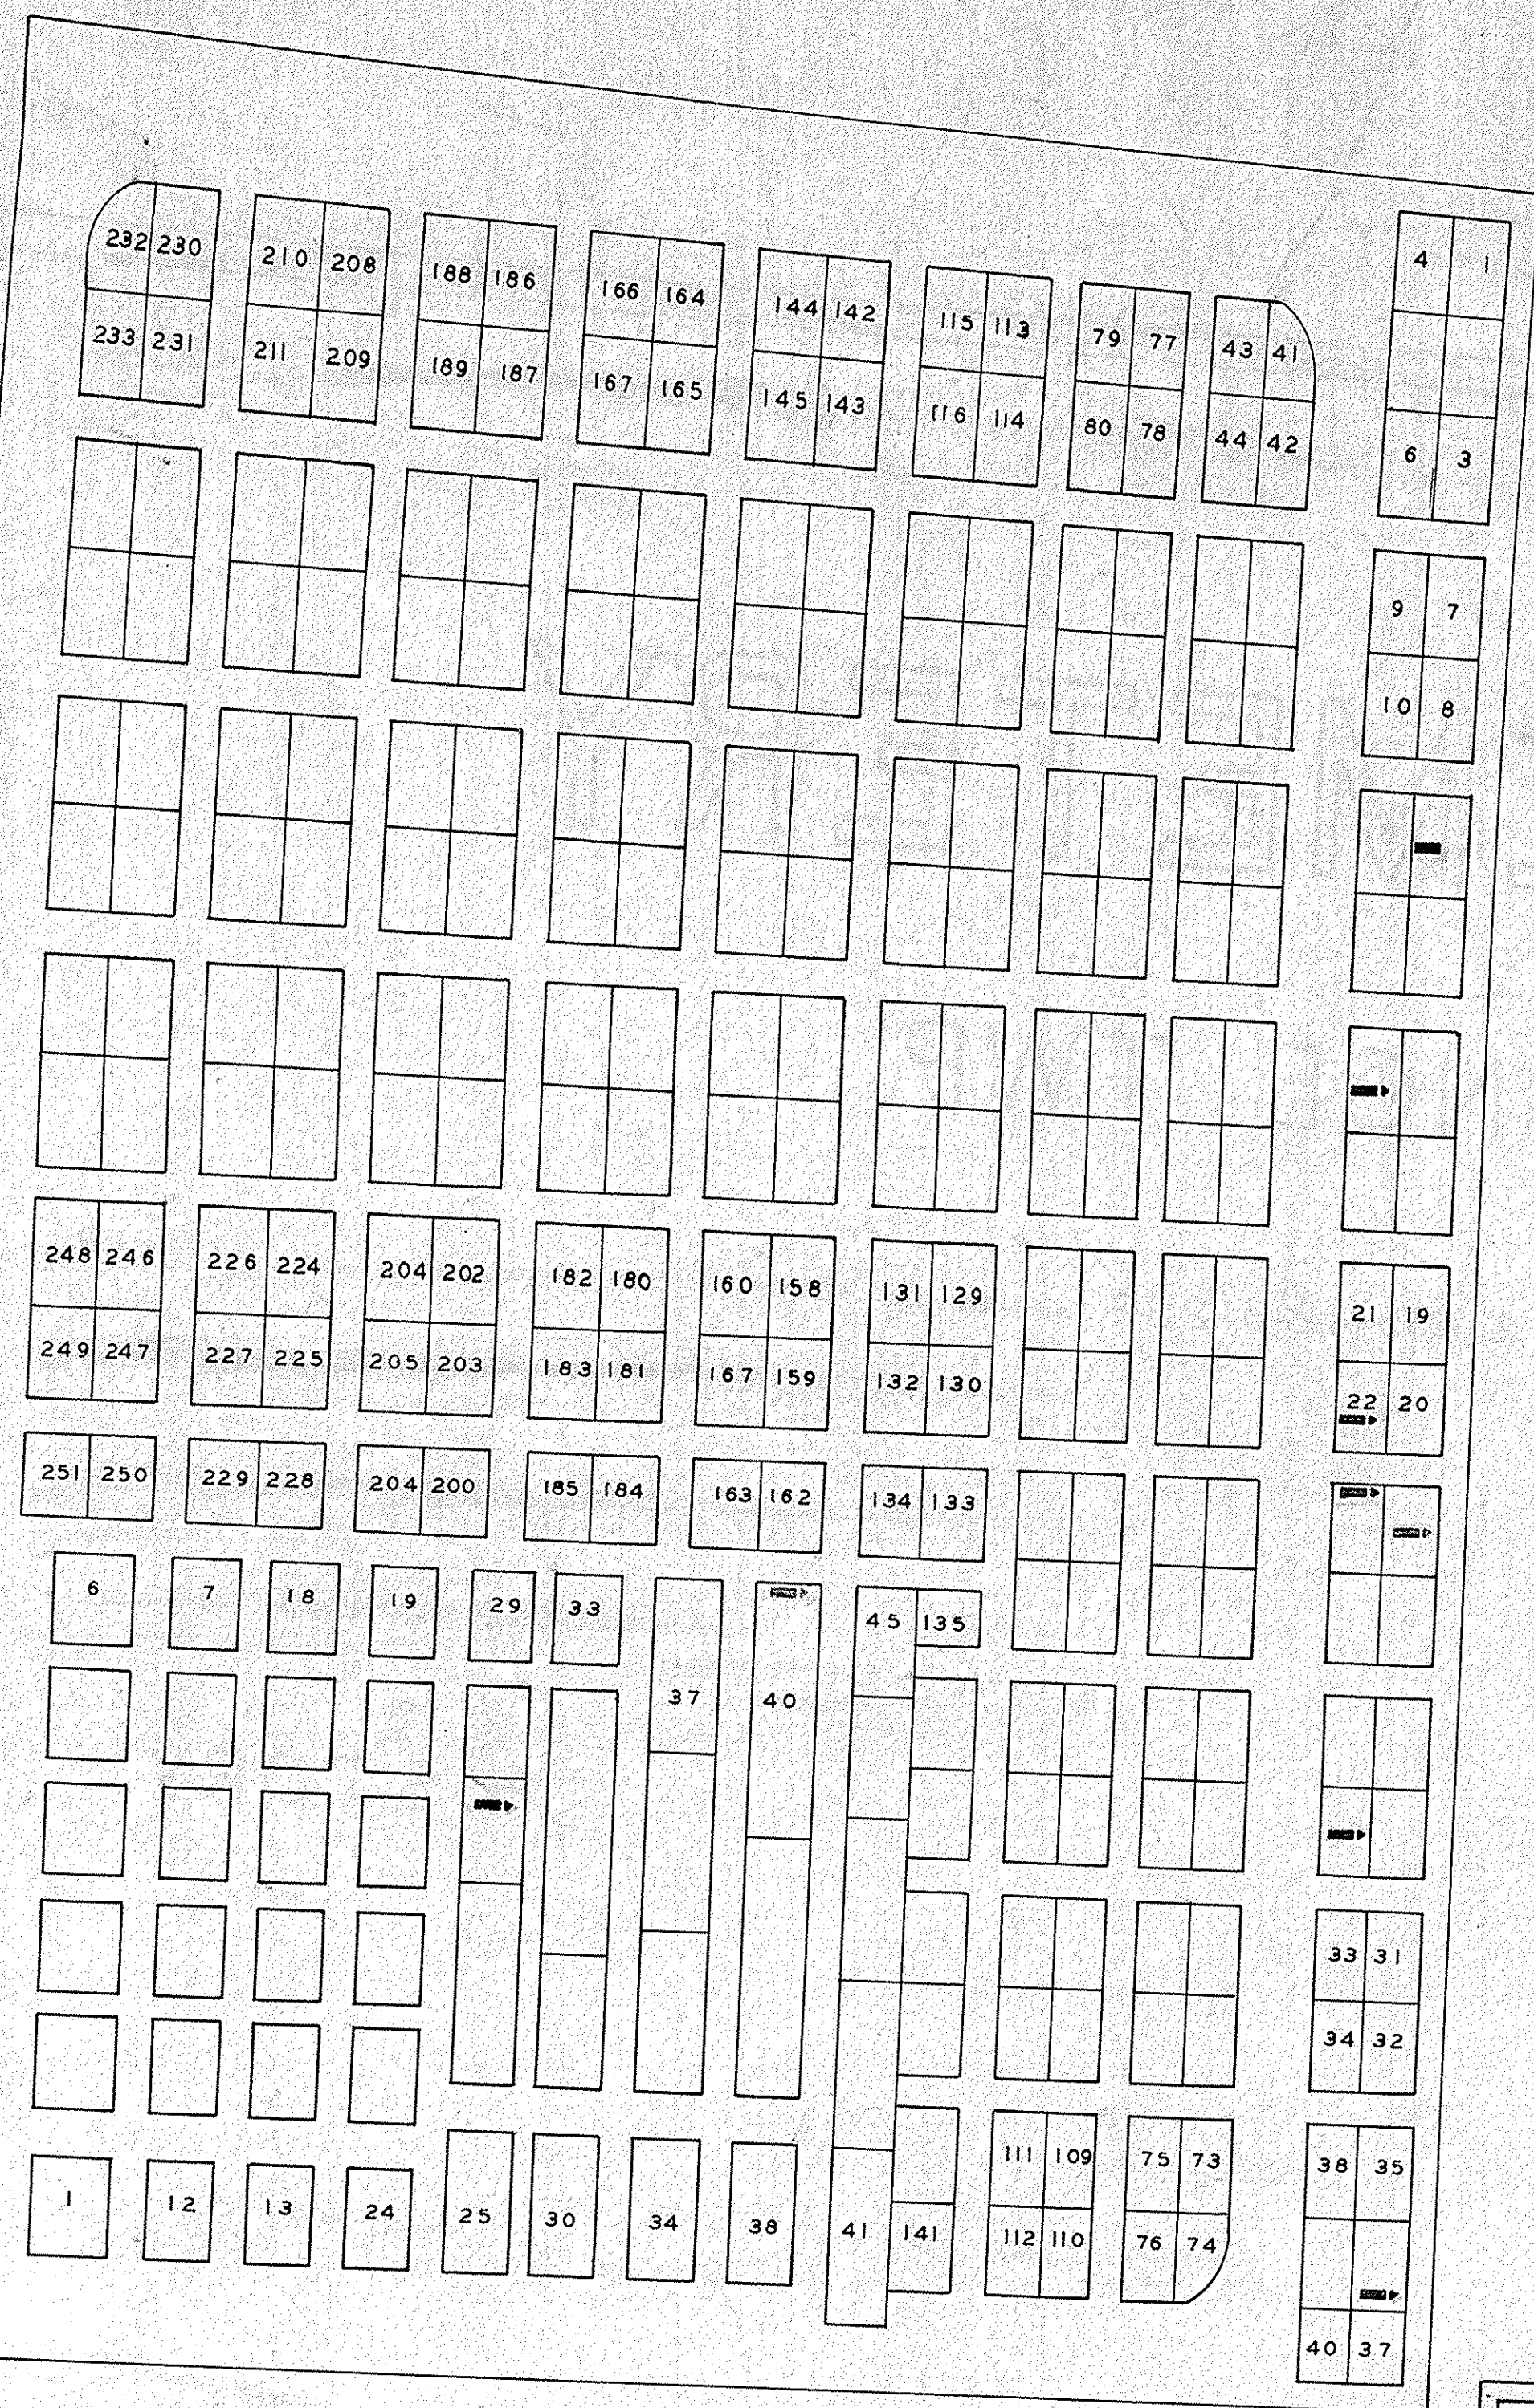

N<sup>o</sup> 34

**KENDEIGH'S CORNERS**  
**LORAIN CO. AMHERST TWP**  
 OFFICIAL PROJECT NOS 465-42-3-467  
 AND  
 665-42-3-232  
 LEGEND HISTORY  
 ① REVOLUTIONARY WAR  
 ⑥ WAR OF 1812  
 ⑬ CIVIL WAR

SCALE ?  
 ? ACRES

N<sup>o</sup> 32

**JACKSON**  
**LORAIN CO. PITTSFIELD TWP**  
 OFFICIAL PROJECT NOS 465-42-3-467  
 AND  
 665-42-3-232  
 LEGEND HISTORY  
 ① REVOLUTIONARY WAR  
 ⑬ CIVIL WAR

SCALE 1 = 20  
 .43 ACRES

STATE RT 59

WEBSTER RD

NICKLE PLATE RD