


NAME	LOT	GRAVE	WAR
BASSETT WM. N. E.	4	1	19
BONSOR JOHN M	8	3	19
JOHNSON ANDREW F	5	5	19
LESLIE A. M.	13	3	19
LESLIE LEROY	13	2	19
MARLBURG JOSEPH	39	7	19
STOUGH LAFAYETTE CAPT.	23	8	19
WING STEPLING	21	2	19
COTTON C.W.	40	5	19
STARKWETHER F.	18	2	19
STOUGH FRANK	30	1	19

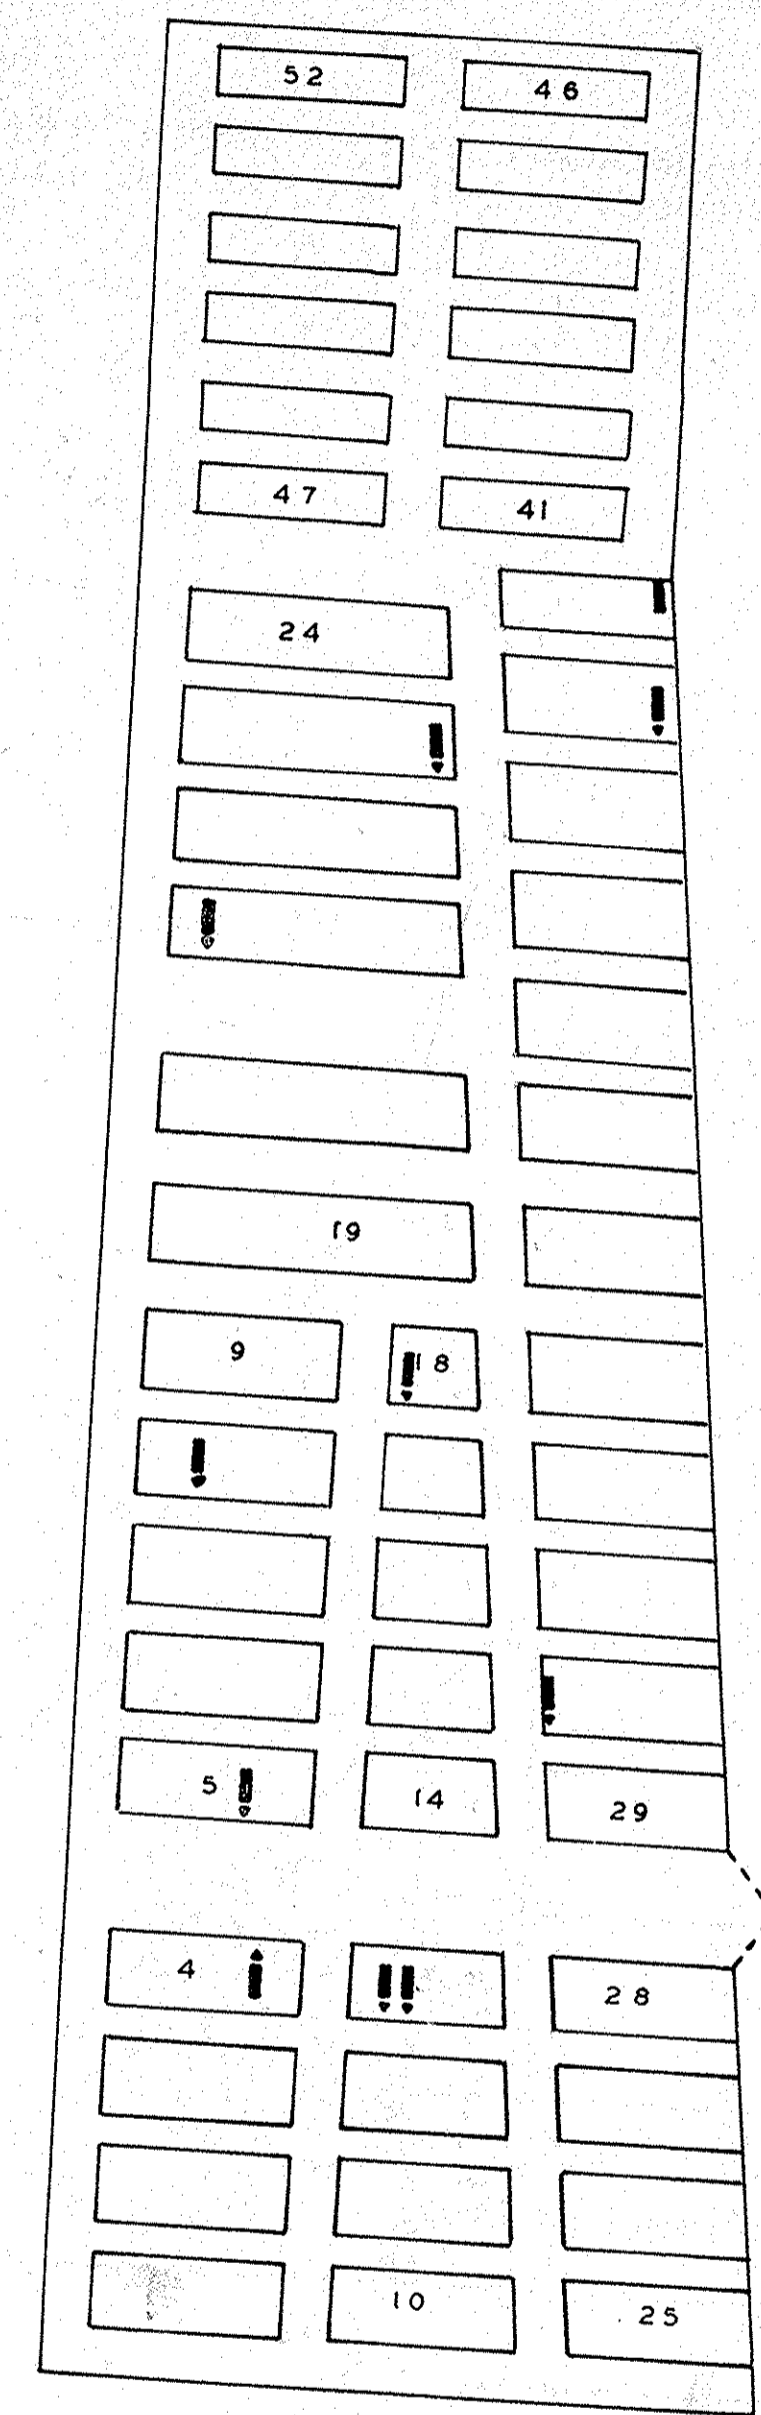

N<sup>o</sup> 38

**MIDDLE RIDGE**

LORAIN CO. AMHERST TWP.

OFFICIAL PROJECT NOS 465-42-3-467  
AND 665-42-3-232

LEGEND HISTORY

(B) WAR OF THE REBELLION

SCALE 1"=20' 1 ACRES

N<sup>o</sup> 39

**MIDWAY**

LORAIN CO. AMHERST TWP.

OFFICIAL PROJECT NOS 465-42-3-467  
AND 665-42-3-232

LEGEND HISTORY

SCALE 1"=20' .04 ACRES

