
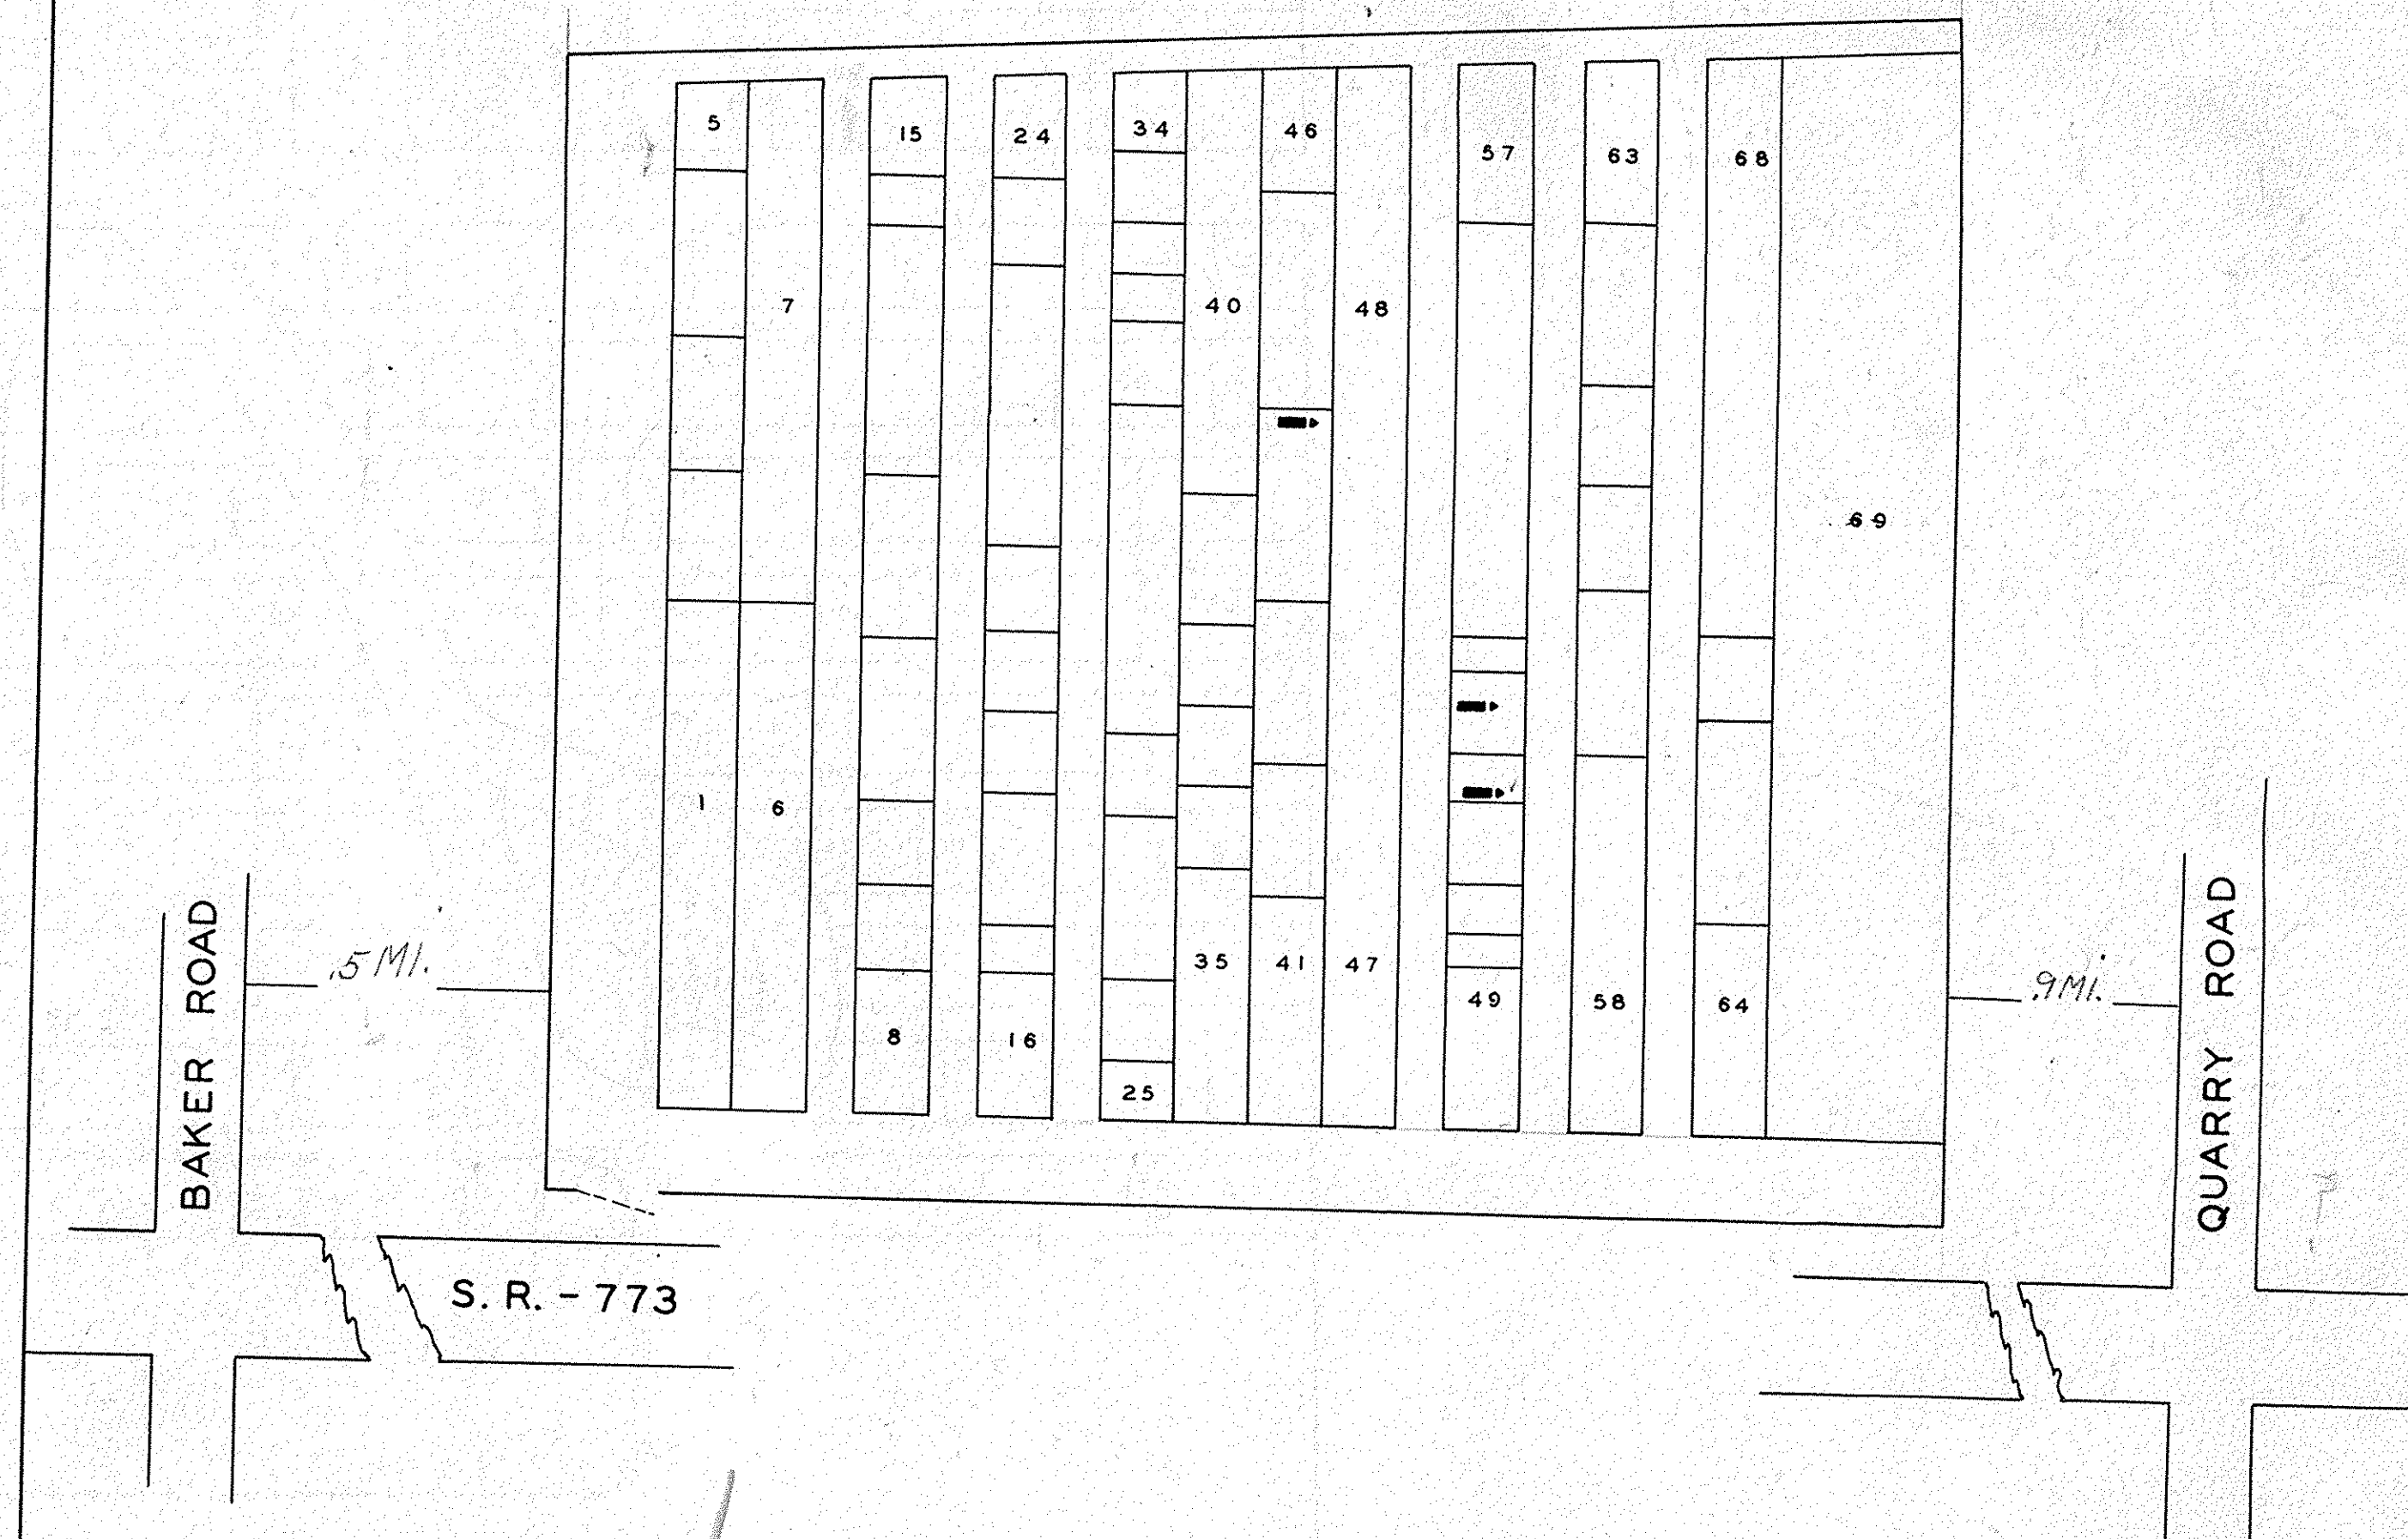


NAME	LOT	GRAVE	WAR
BOICE LUTHENIUS	56	2	19
BURNETT HAYDEN	25	3	19
COLE DUDLEY W	29	2	19
COLE MARTIN B	68	2	19
DIRLAM HALE V	30	5	31
FISHER EDWARD	94	5	19
PEET ALDEN B	38	SG	19
TILLOTSON DANIEL	42	2	19
TOMLINSON LUSIUS	98	2	19
KELSEY ZENAS	37	1	10
LABORIE PETER A	59	1	1
DARROW NATHANIEL	21	1	10

NAME	LOT	GRAVE	WAR
KNAPP REUBEN E	44	1	19
GILMORE ROBERT	53	1	10
JENNINGS JAMES S	54	3	19

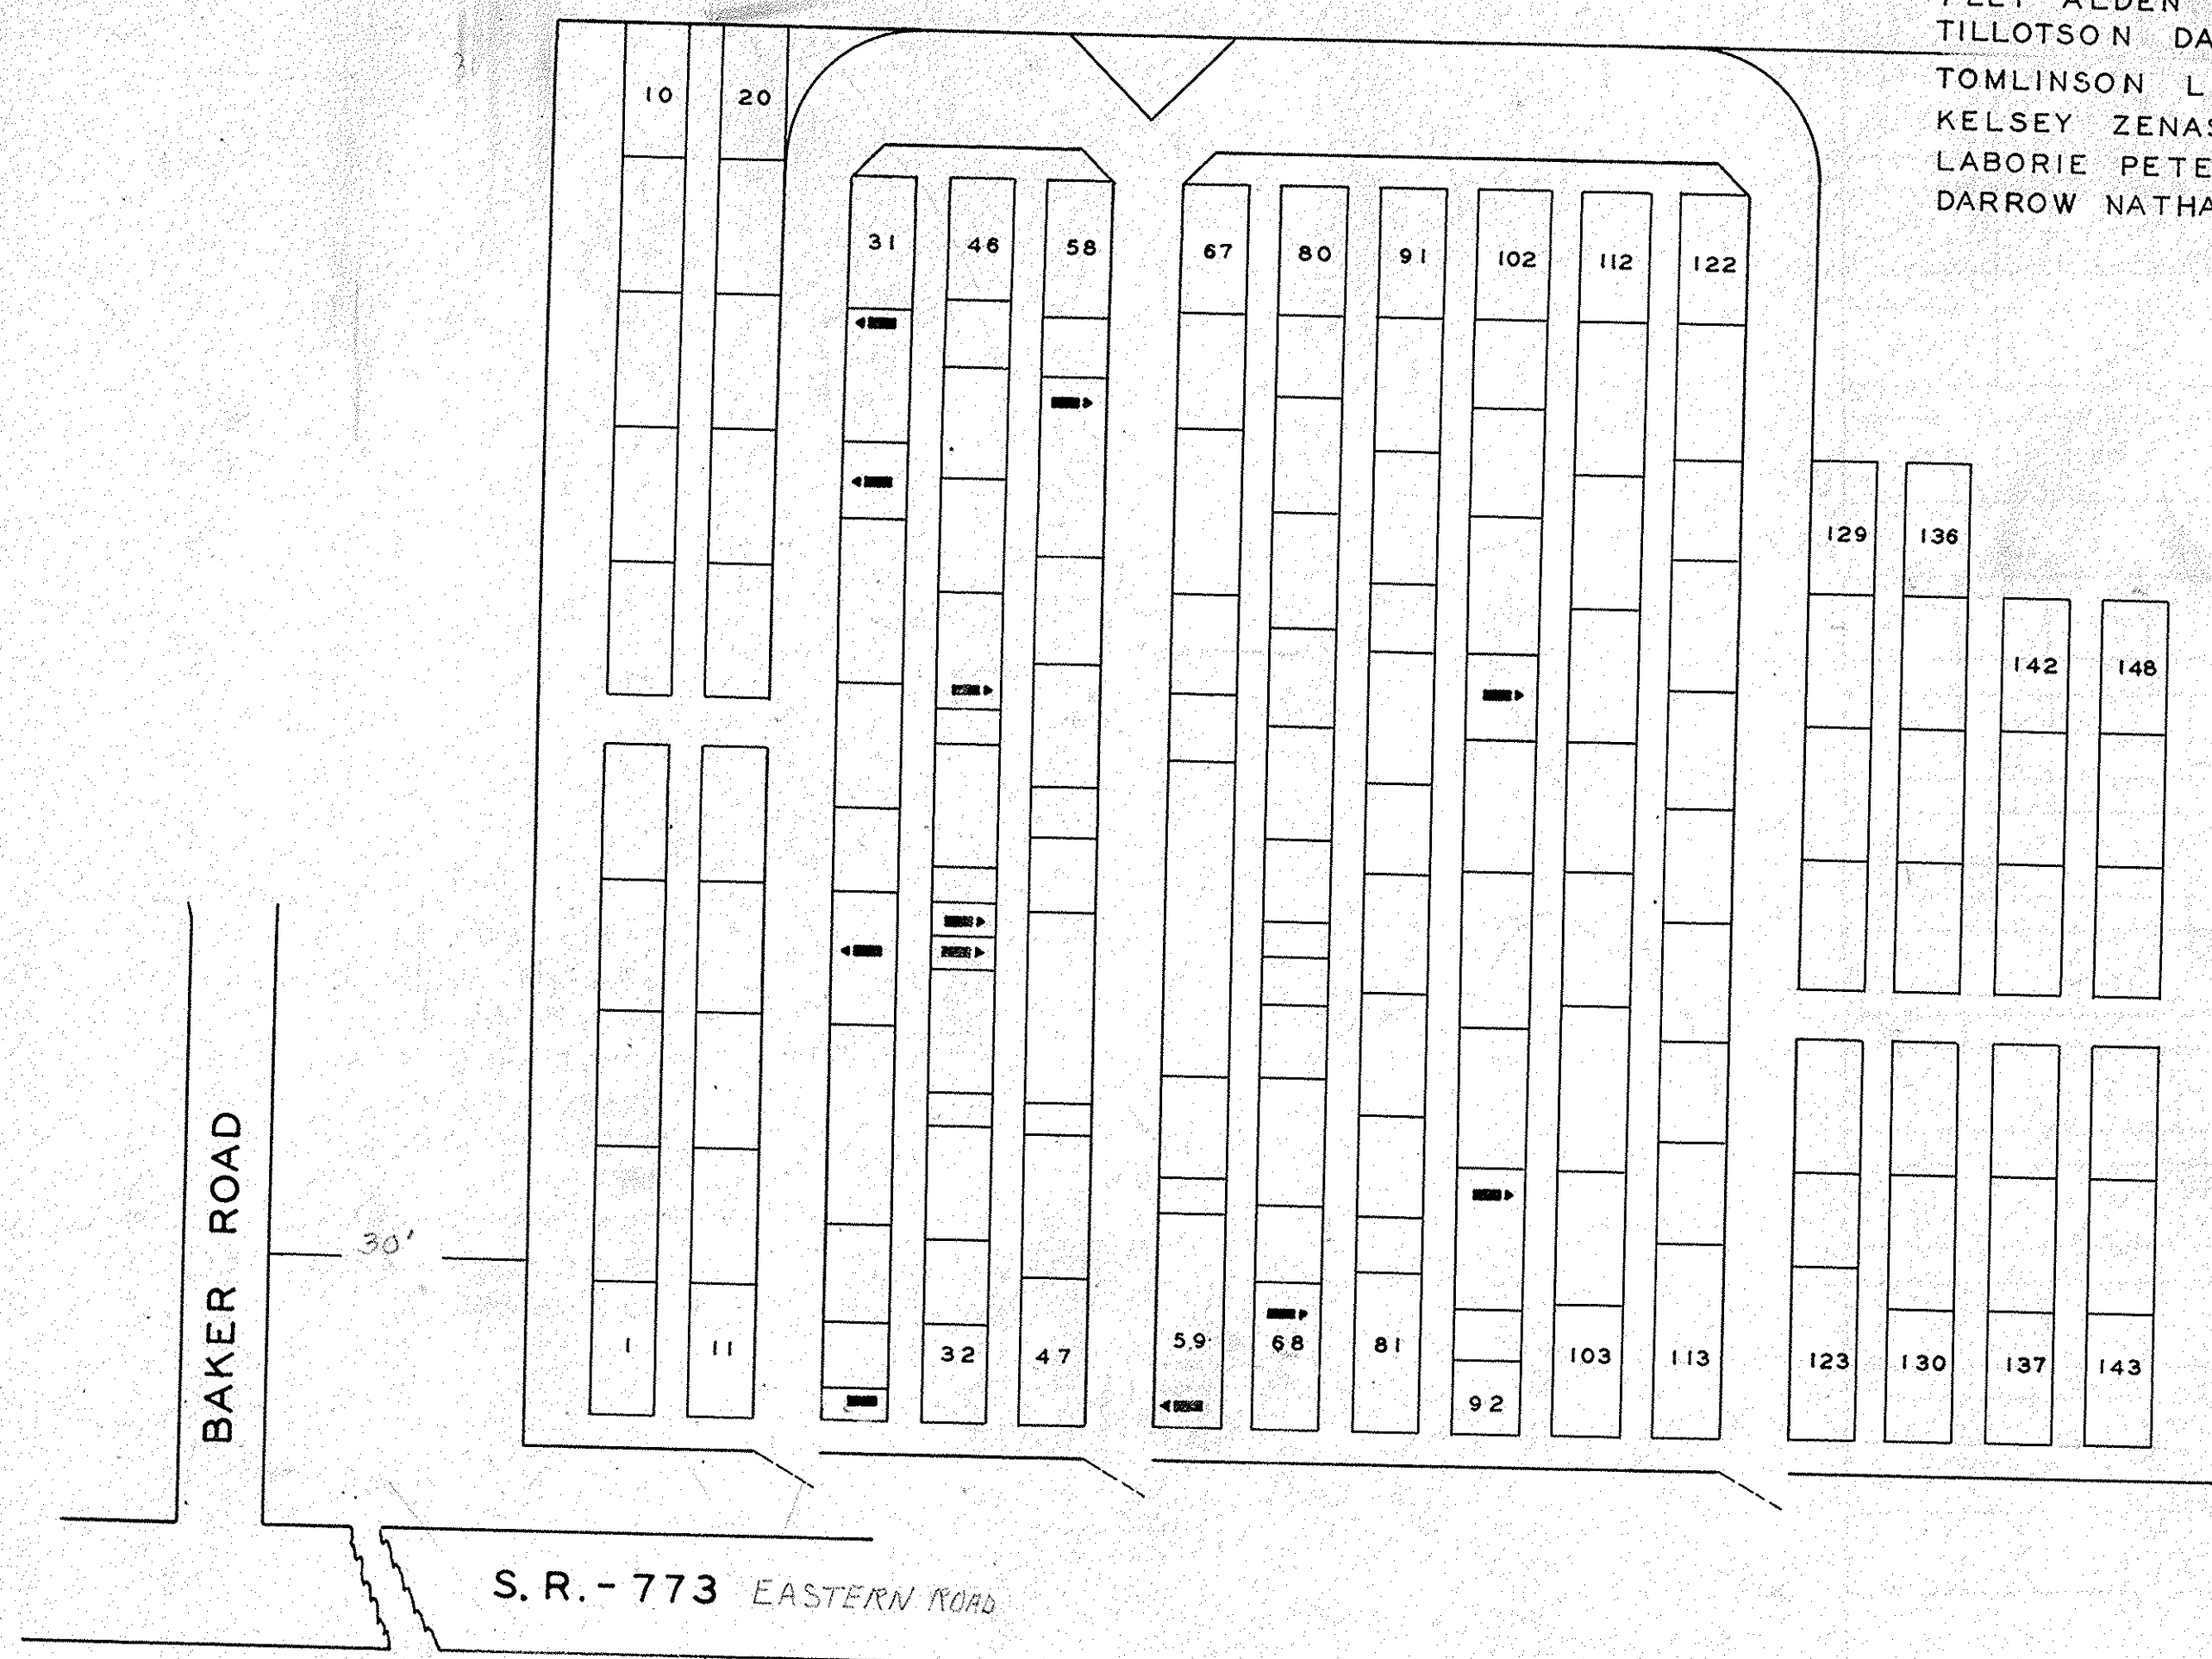

No 4

BAKER'S CROSSING

LORAIN CO HUNTINGTON TWP

OFFICIAL PROJECT NOS 465-42-3-467
AND
665-42-3-232

LEGEND HISTORY

- ① REVOLUTIONARY WAR
- ⑩ WAR OF 1812
- ⑲ WAR OF THE REBELLION
- ③① WORLD WAR

SCALE 1"=20' 1.00 ACRE



No 5

BECKLEY

LORAIN CO ROCHESTER TWP

OFFICIAL PROJECT NOS 465-42-3-467
AND
665-42-3-232

LEGEND HISTORY

- ⑩ WAR OF 1812
- ⑲ WAR OF THE REBELLION

SCALE 1"=20' .50 ACRE

