


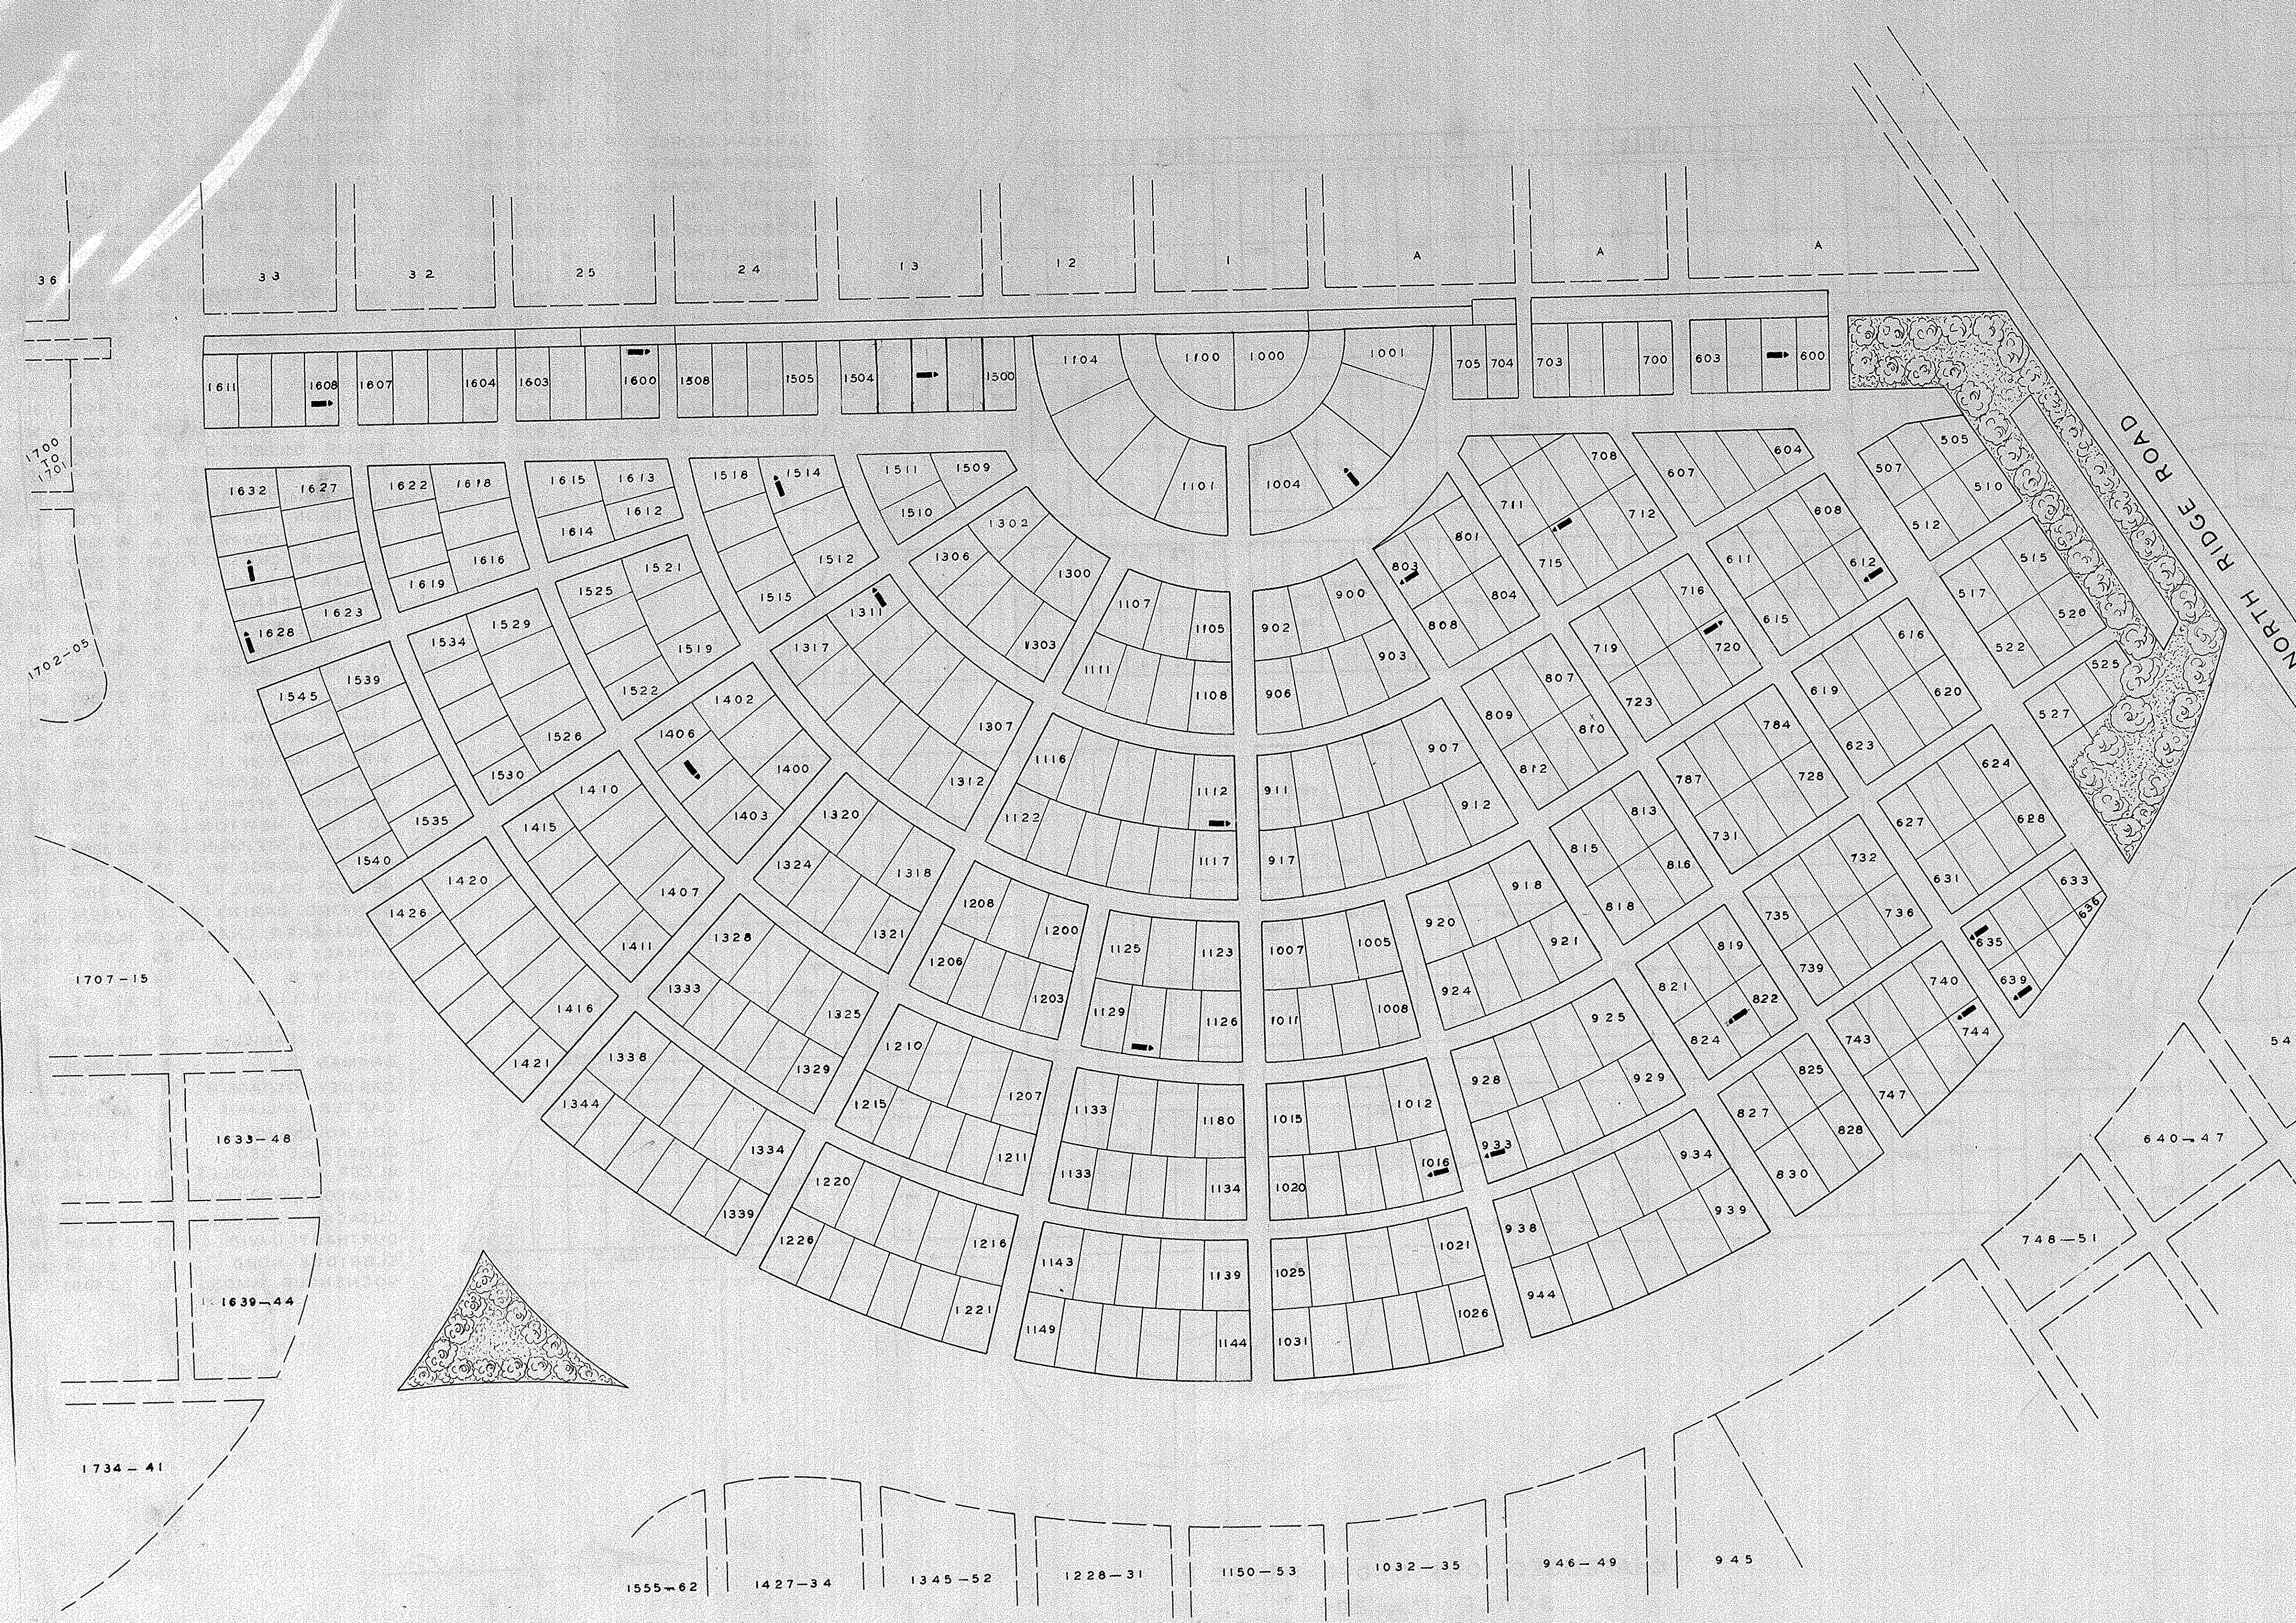

NAME	LOT	GRAVE	WAR
BRIDENSTINE CLOYD	1311	8126	31
GODHARD HENRY B	714	6849	31
HUNT FRANCIS	1502	7864	31
KELSER VINCENT	635	3946	31
PYCRAFT JAMES	1405	6598	31
WILSON JOHN A	1128	5739	19
WELLS ABRAHAM	1112	5013	19
YOUNG OTIS	1608	4210	19
ZIPP GUSTAV J	601	7463	31
GARDNER HARRY M	933	6746	19
FREY WILLIAM E	720	5813	31
OPFER JOHN W	803	4258	19
SIMPSON WILLIAM	1628	6723	31
BEATTY GEORGE R	1016	6904	31
BARDUS ALFRED G	612	4214	19
EDWARDS EDGAR C	1514	7323	31
FUTO JOHN	1630	7221	31
GORDON ARTHUR W	744	3943	31
HUMBERT FRANK D	639	4895	31
LEONARD GLENN T	823	7335	31
SMITH EDWARD	1003	6057	31
VANORMAN R C	1600	2181	19

SECTION C
SCALE 1" = 20'