



BLOCK A  
 NAME LOT GRAVE WAR  
 MORSE SETH 91 5 1

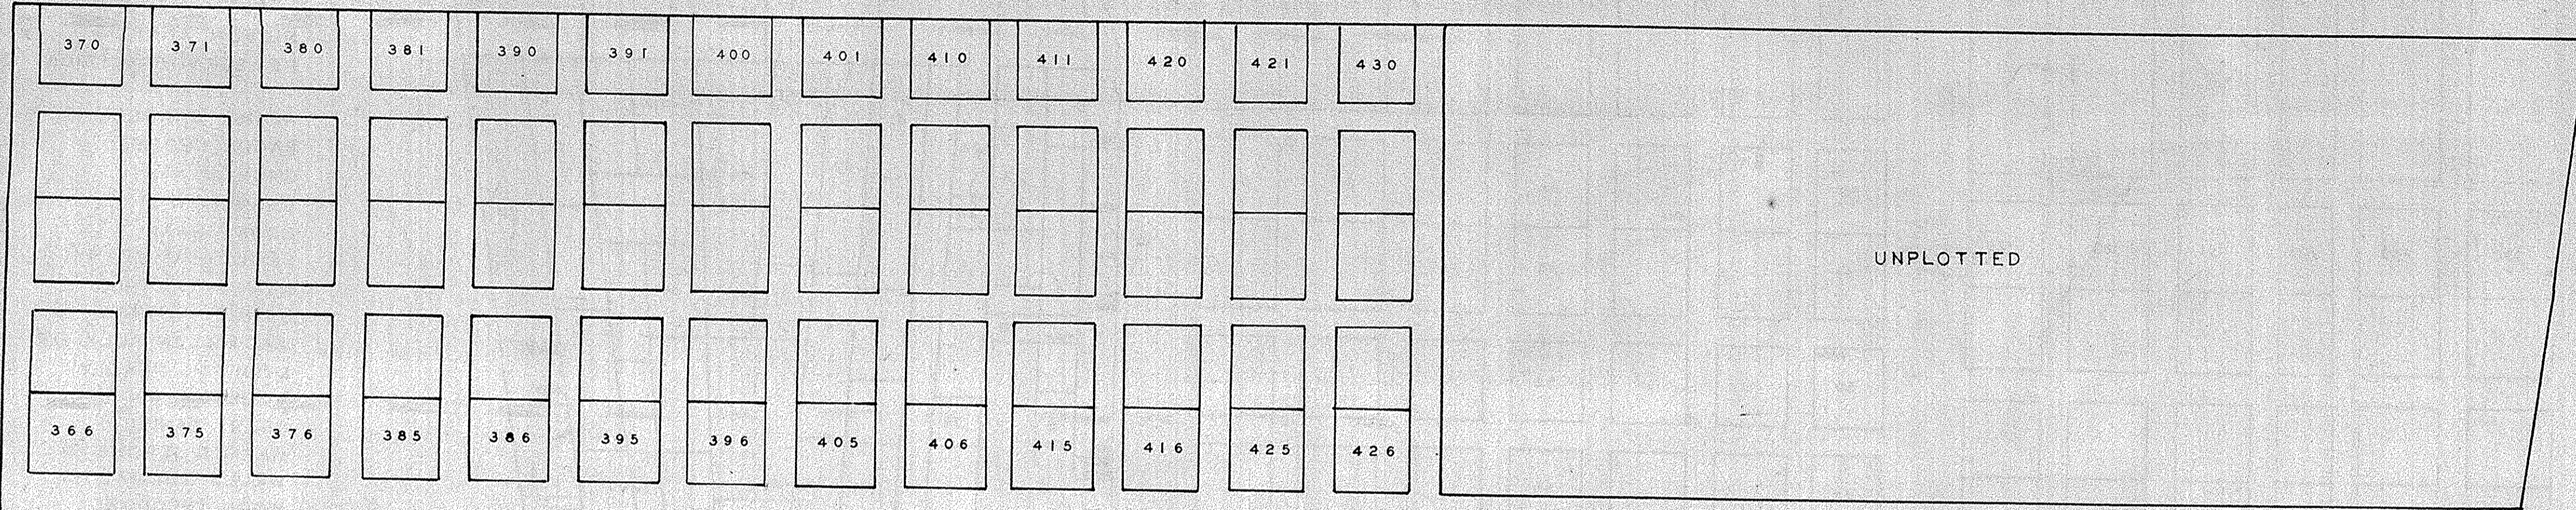

BLOCK B  
 CHAPIN JOHN C 155 3 19  
 BOGART GEORGE A 154 1 19  
 DIEMER THEODORE 161 1 19  
 FARNSWOTH MARK 77 2 19  
 KIENZLE WILLIAM 157 6 19  
 NOTTHAM W M 162 3 19  
 PENSON THOMAS 44 4 19  
 MILLER GEORGE 50 1 16

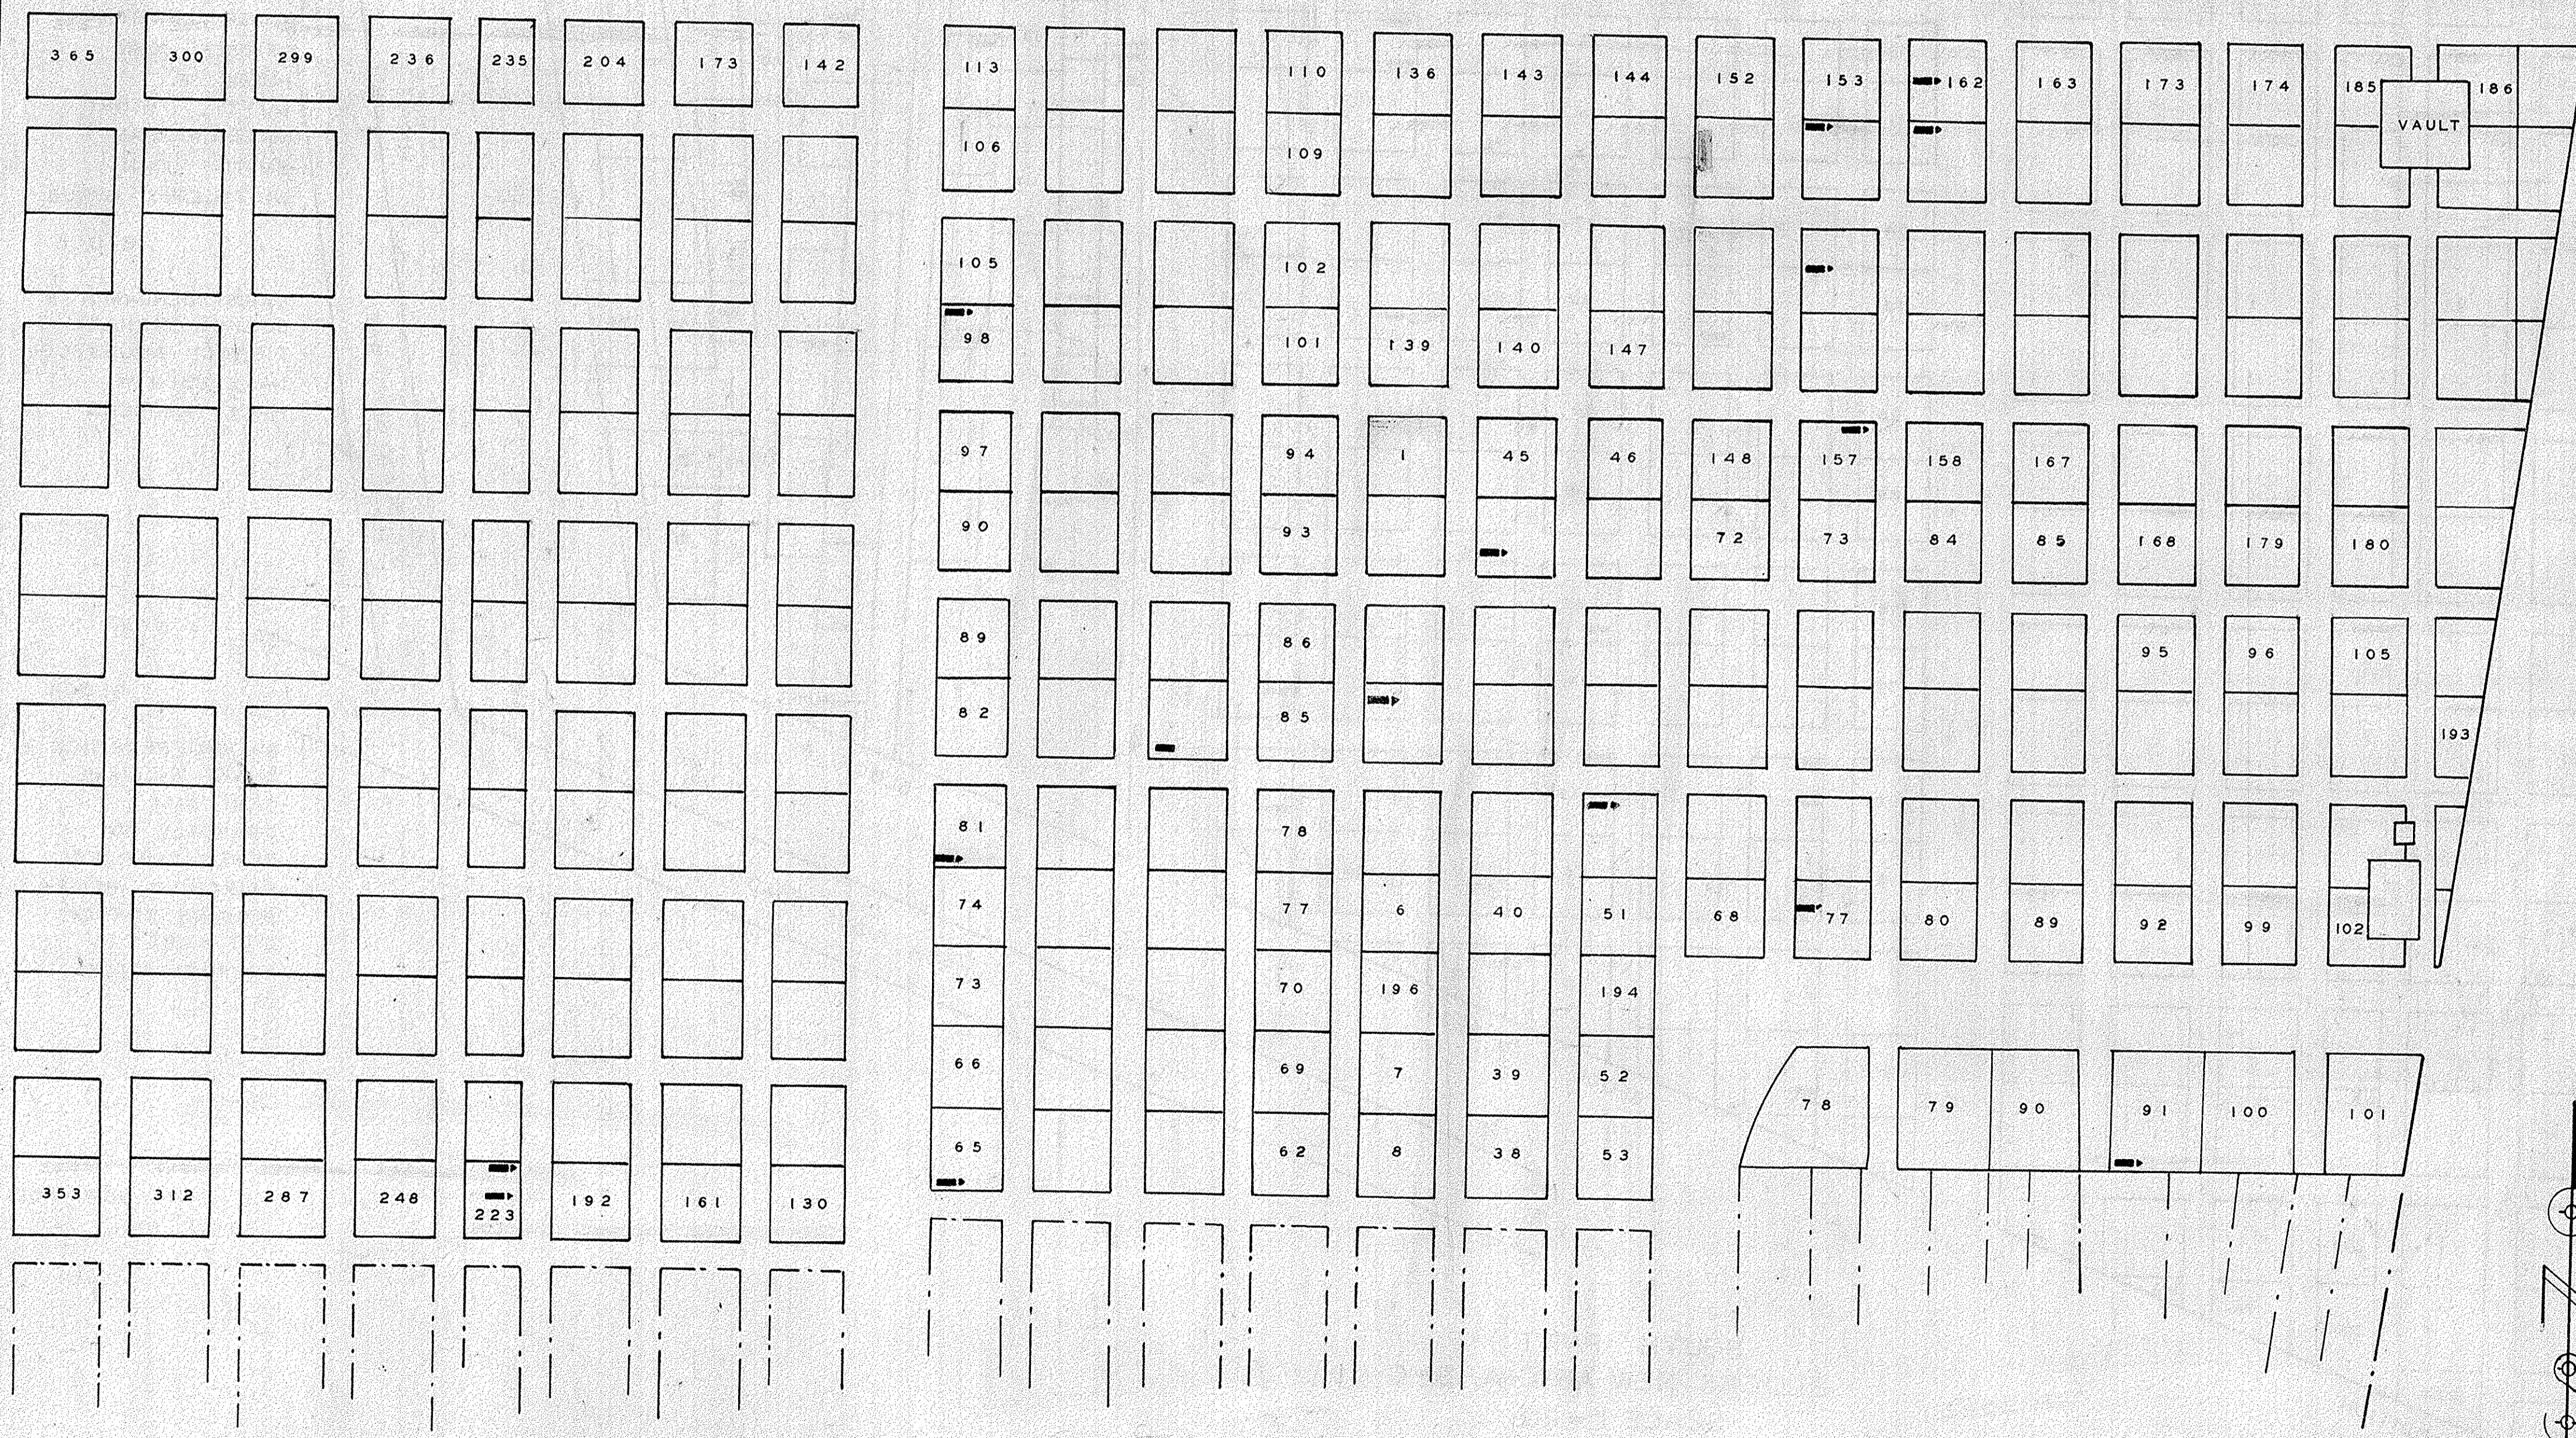

BLOCK C  
 ABEL WILLIAM 98 1 19  
 CURTIS ZEBULON B 65 5 19  
 HOFFNER HARRY A 84 5 31  
 SHOTTON FRANK M 81 5 19

NEW ADDITION  
 DELLEFIED ALDEN N 223 5 31  
 YOUNG THOMAS C 223 3 31

BLOCK C BLOCK B BLOCK A  
 NORTH PART  
 BLOCKS NEW ADD.-A-B-C.  
 SCALE 1" = 20'

