



N.A.M.E	LOT	GRAVE	WAR
BOOTH JOHN	CAPT 213	2	19
BROOKS JAMES	CAPT 324	2	19
BROOKS W N	LIEUT 319	2	19
BRUCE HARRISON		290	2 19
BRUCE MARVIN	Z 260	2	19
CLARK ISAIAH	D 42	2	19
HAZELTON WM		85	2 19
HULBERT S G		241	2 19
KNEENE J E	SGT 403	2	19
KOLB OSCAR	C 124	2	31
LANAGHAN CHAS		139	4 19
MARTIN JOHN		406	2 19
NEWTON EUPHAME		164	2 19
PATTERSON JOSEPH		291	2 19
SCHAUB JACOB	B 45	2	19
TAYLOR WILLIAM	G 285	2	19
TUTTLE WM		222	2 19
WEBSTER CHAS		136	2 19
HOPKINS HARVEY		83	6 19
NEWTON HANEN		164	3 19
HENRY WM		397	4 19
SMITH JOHN		103	3 19

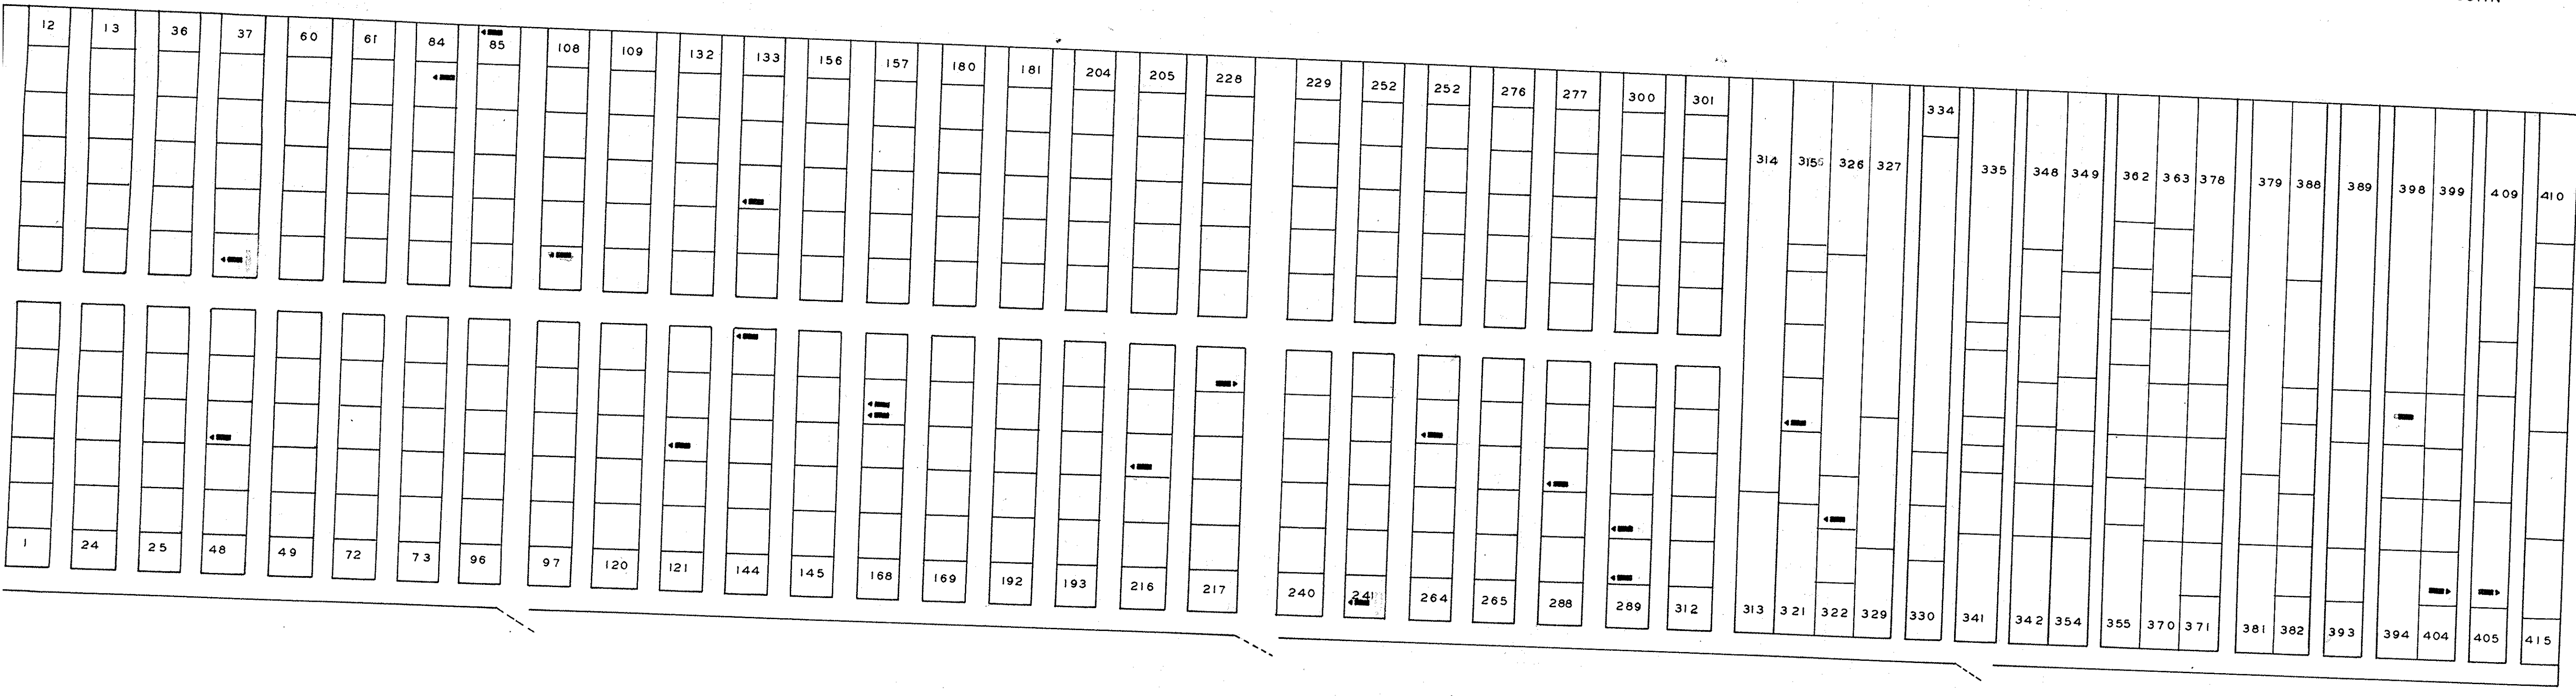

US RT 10

S R 57

N<sup>o</sup> 36

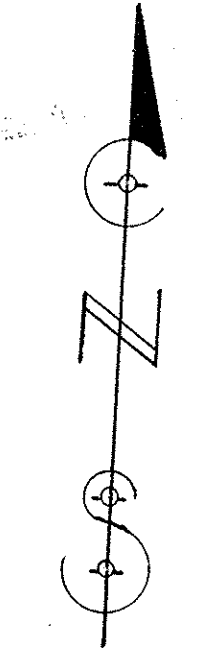

LAPORTE  
 LORAIN CO. CARLISLE TWP.  
 OFFICIAL PROJECT NOS 465-42-3-467  
 AND  
 665-42-3-232  
 LEGEND HISTORY

- ① REVOLUTIONARY
- ② CIVIL WAR
- ③ WORLD WAR

SCALE 1" = 20' 1.11 ACRES