
BLOCK A NAME LOT GRAVE WAR ANDERSON ELMER BASSETT NATHAN 38 6 BLACKMAN HIRAM B 56 1 BLAIR TENNY BRUSE WILLIAM C BROWN C W CLARK LUTHER W 253 6 ENGLE ORESTES T ENGLE WM J FREEMAN LUTHER FRENCH ELKANAH 64 I GABRIEL FRANK GOOD JOHN HAZEL ABRAHAM F KOSHT WM H LEONHARD HENRY LEONHARD LEE H OZMUN LEWIS PEABODY ALVAH PLAIN HIRAM REED HIRAM 83 • 1 REED ROBERT SWAIN CHARLES SWAIN THOMAS WELLMAN ABRAHAM WHITNEY MARK WAIT JOHN T. REDFERN JAMES H. 94 2 191 BLOCK B BLOCK A MATSON MELVIN A 365 WILHELM JOHN 358 4 25 P BLOCK C STONE ARTHUR O EVERGREEN AMHERST TWP. OFFICIAL PROJECT NOS 465-42-3-467 AND 665-42-3-232 59 60 551 REVELUTIONARY 10 WAR OF 1812 BLOCK C BLOCKS A-B-C. 19 CIVIL BLOCK B SCALE I"=20" 25 SPANISH - AMERICAN LOCATION 31 WORLD AT SOUTH AMHERST VILLERGE SCALE (= 20 5.20 ACRES

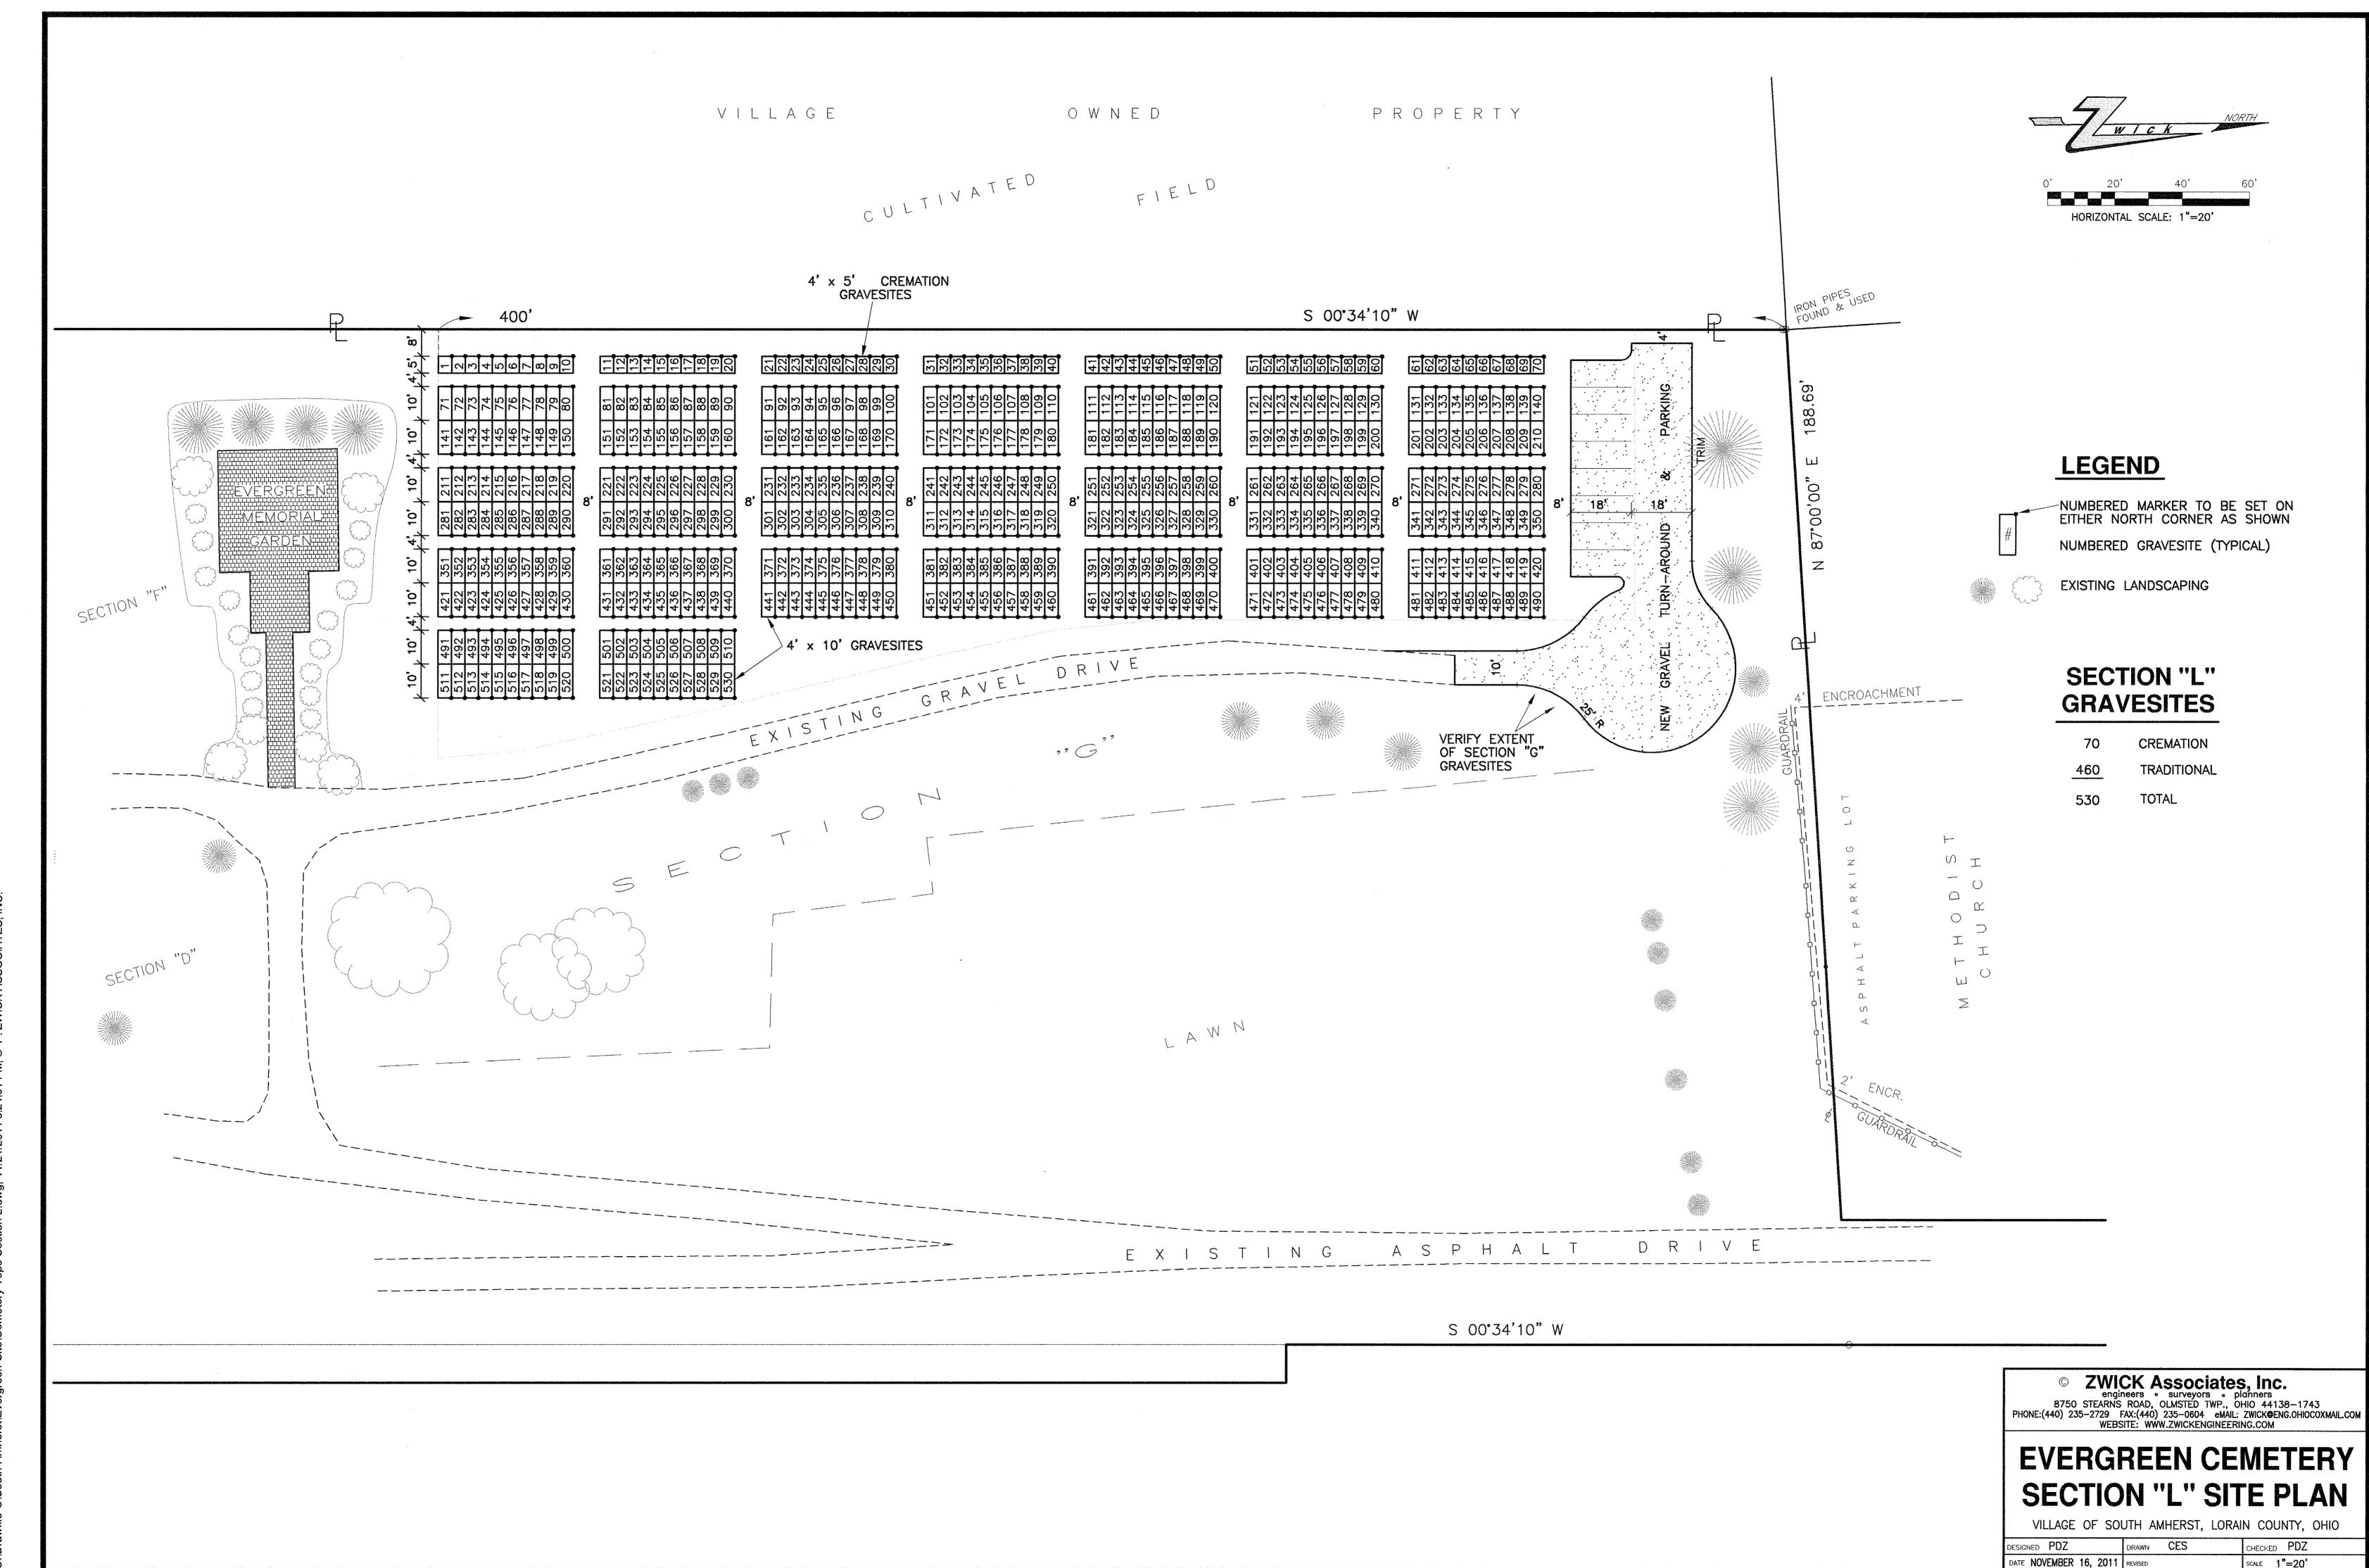

:\Drawfile-C\South-Amberst\Evergreen-Site\Cemetery Tong Section | dwg 11/21/2011 3:24:01 PM @ P 7WICK ASSOCIA