




NAME	LOT	GRAVE	WAR
BABCOCK STEPHEN S.	92	8	19✓
LEACH LUCIUS D.	147	4	19✓
MEEKER JAMES H.	108	1	19✓
ROWLAND WM. H.	110	2	19✓
ROWLAND EDMOND H.	93	5	19✓
RUGG WILLIAM I.	84	2	19✓
PERKINS FRANCIS M.	80	2	19✓

NAME	LOT	GRAVE	WAR
KELNER GEORGE H.	28	7	19✓
ROSE NELSON R.	28	6	19✓

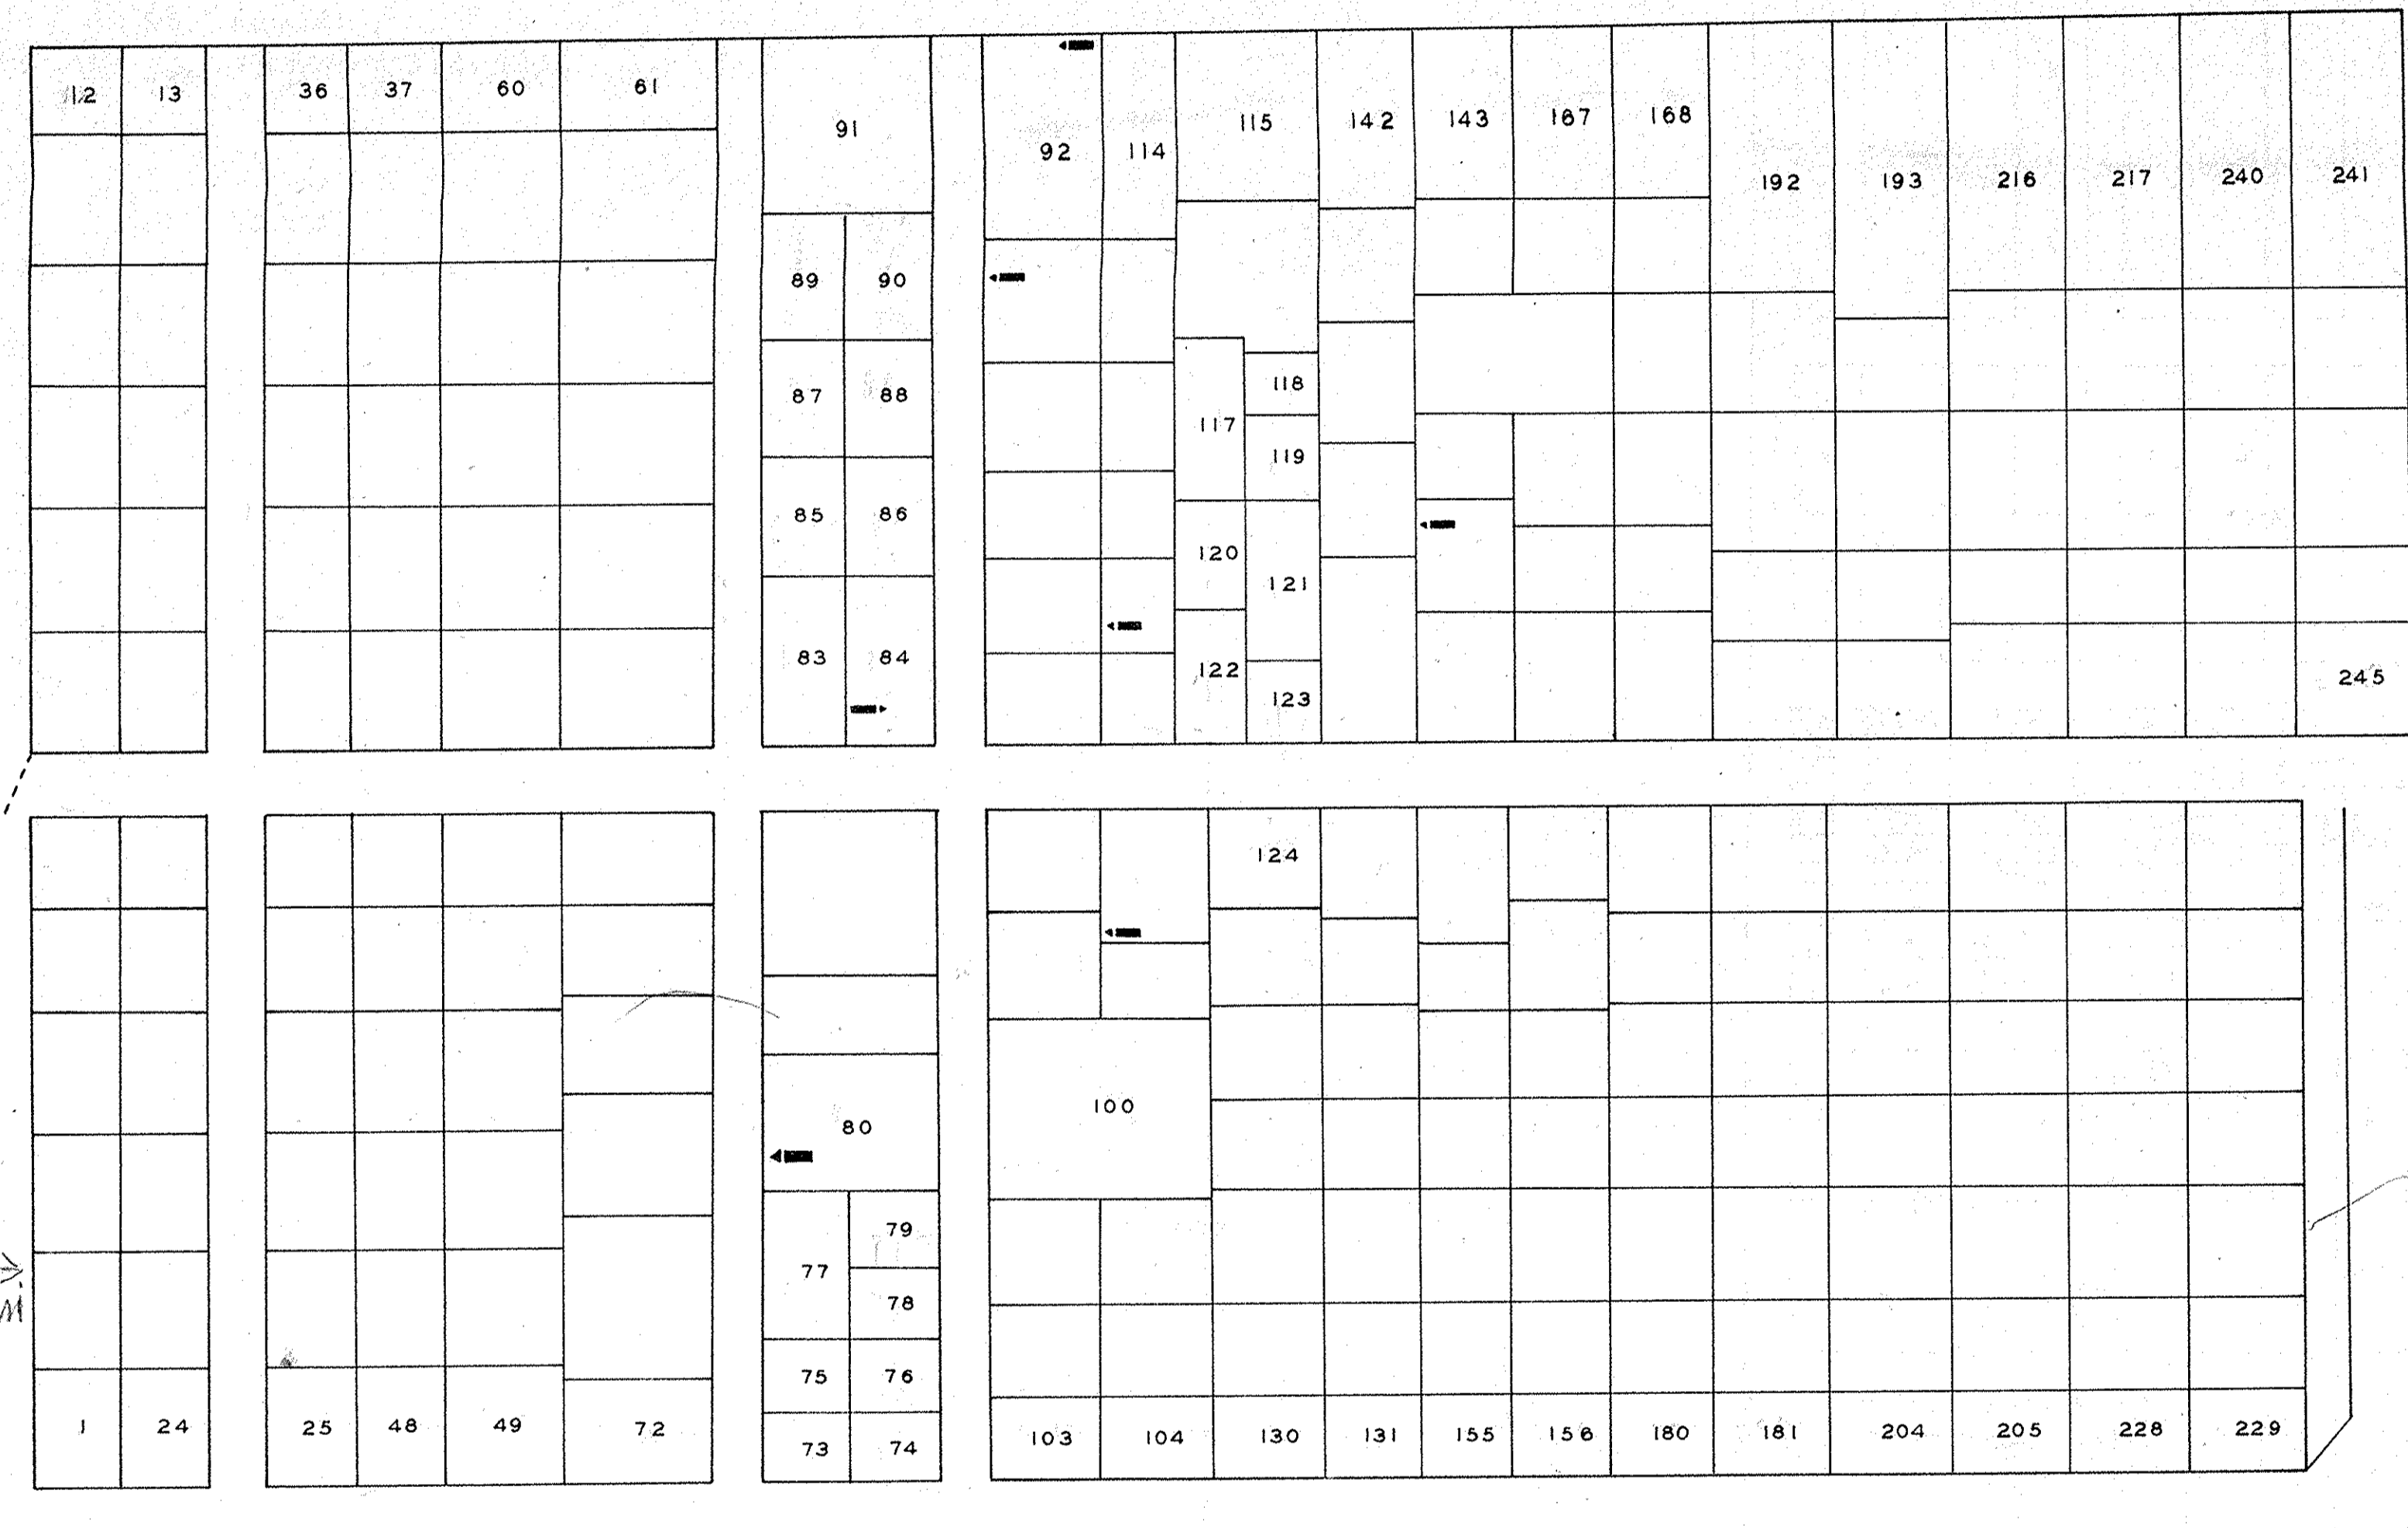

S. R. 511

S. R. (216) 162

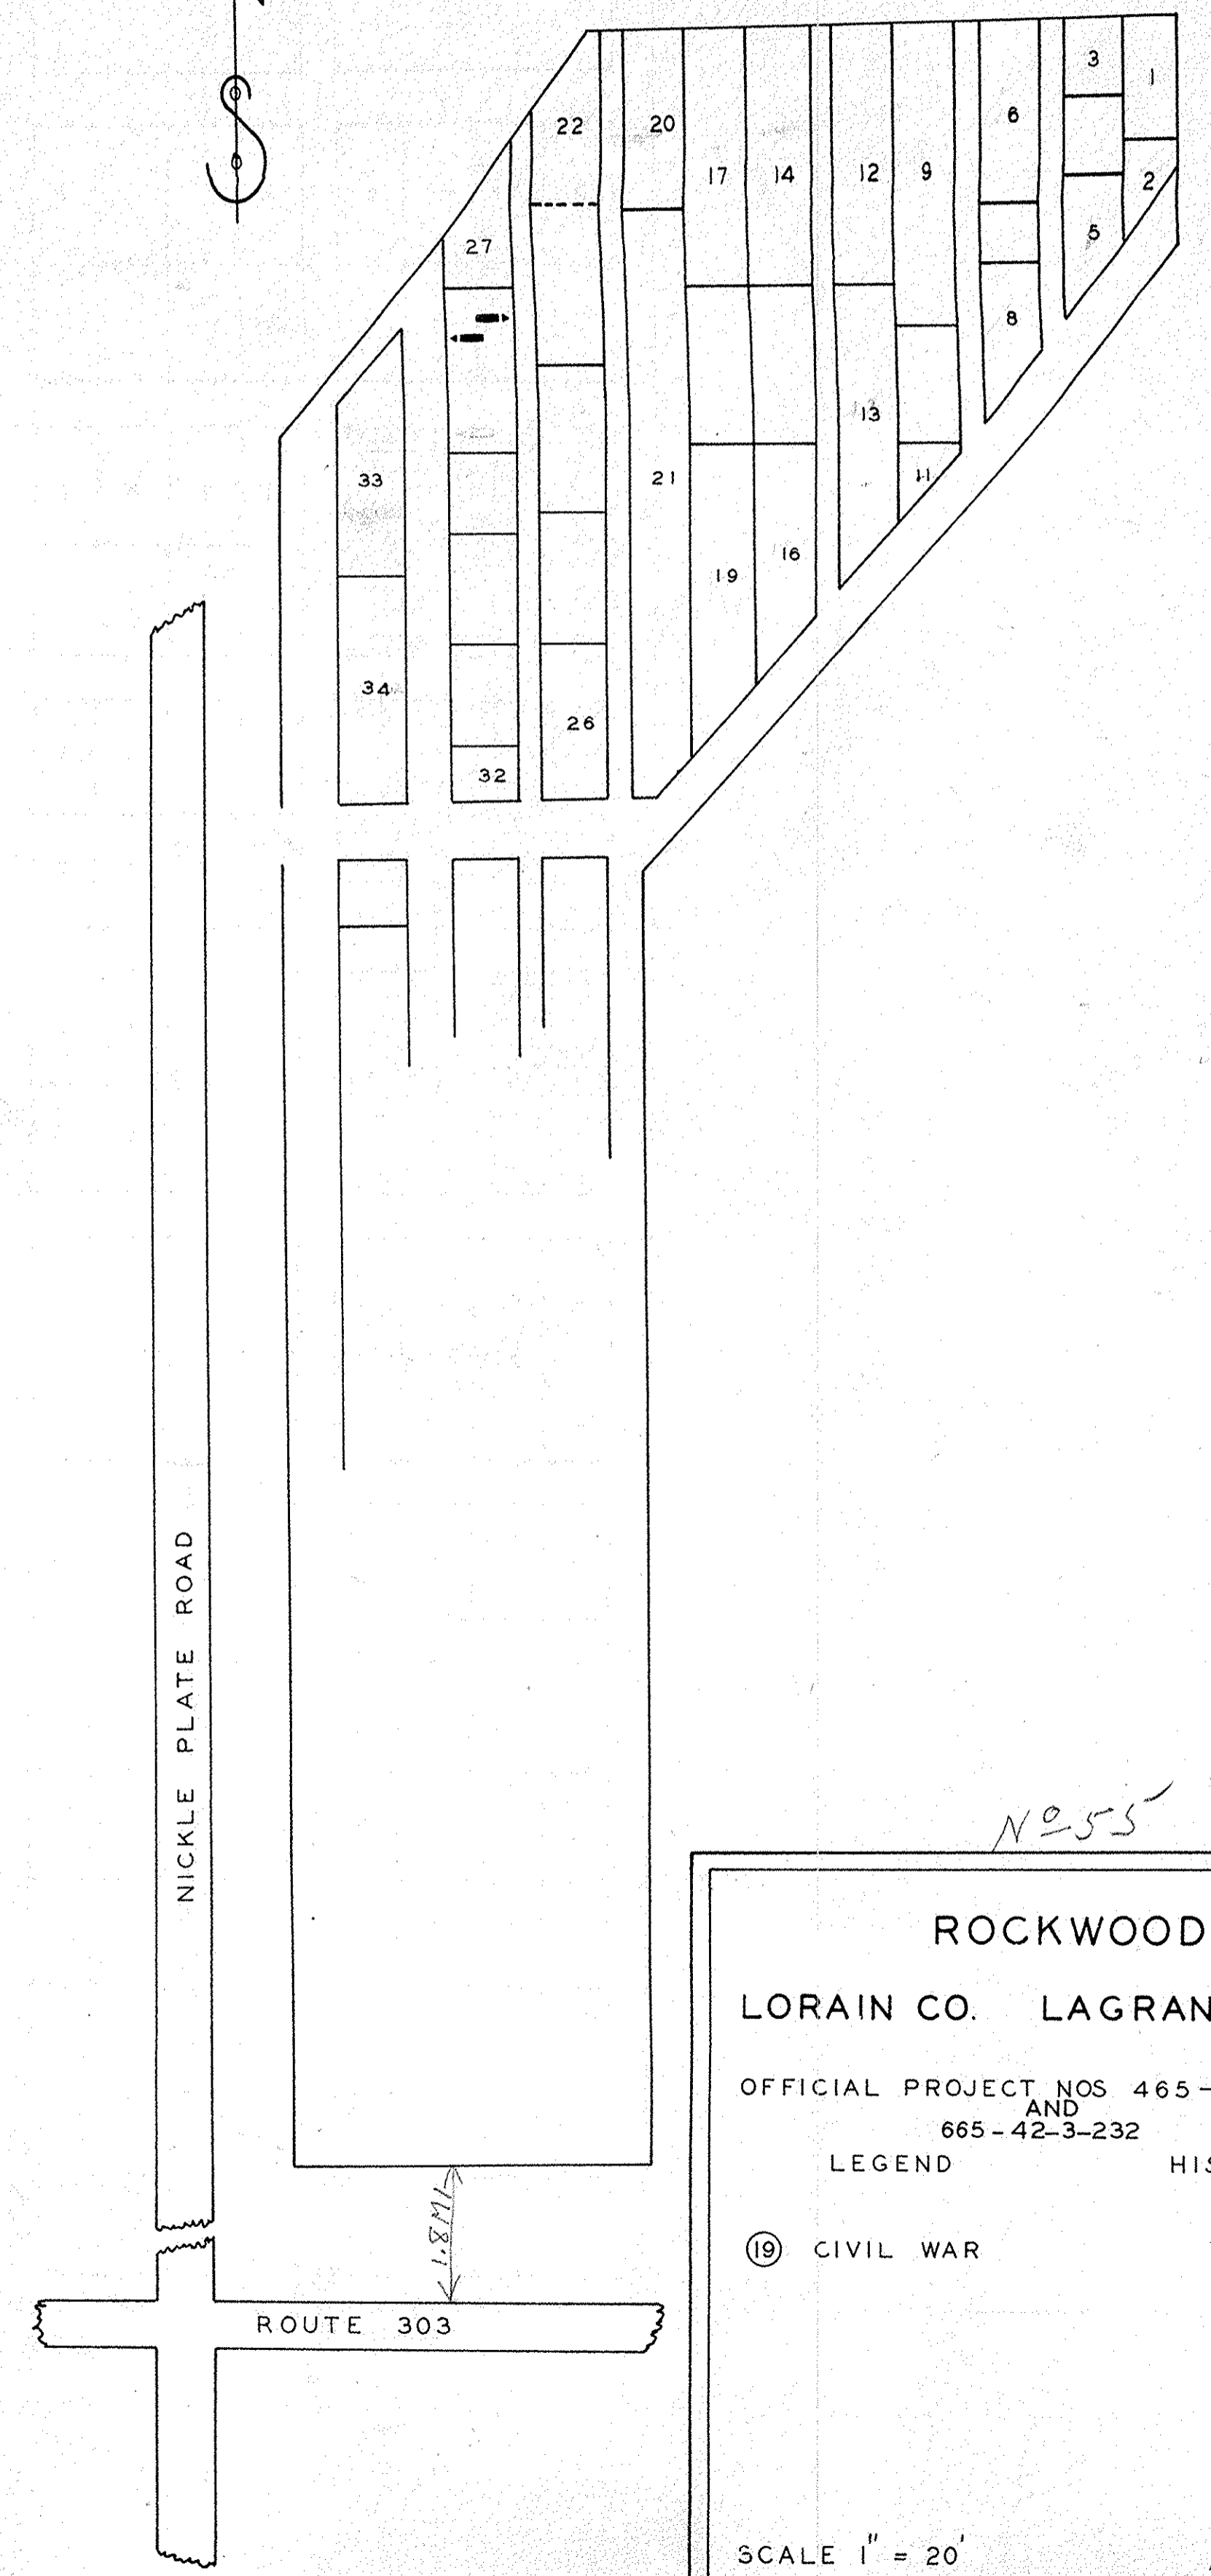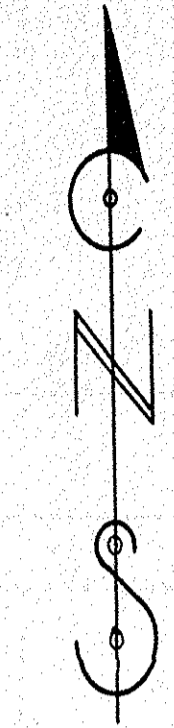

NICKLE PLATE ROAD

ROUTE 303


No. 53

ROCHESTER CENTER
LORAIN CO. ROCHESTER TWP.

OFFICIAL PROJECT NOS 465-42-3-467
AND
665-42-3-232
LEGEND HISTORY

(19) CIVIL WAR

SCALE 1" = 20' 1.40 ACRES

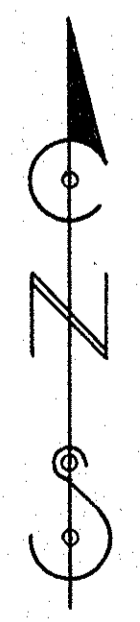

No. 55

ROCKWOOD
LORAIN CO. LAGRANGE TWP.

OFFICIAL PROJECT NOS 465-42-3-467
AND
665-42-3-232
LEGEND HISTORY

(19) CIVIL WAR

SCALE 1" = 20' .38 ACRES