



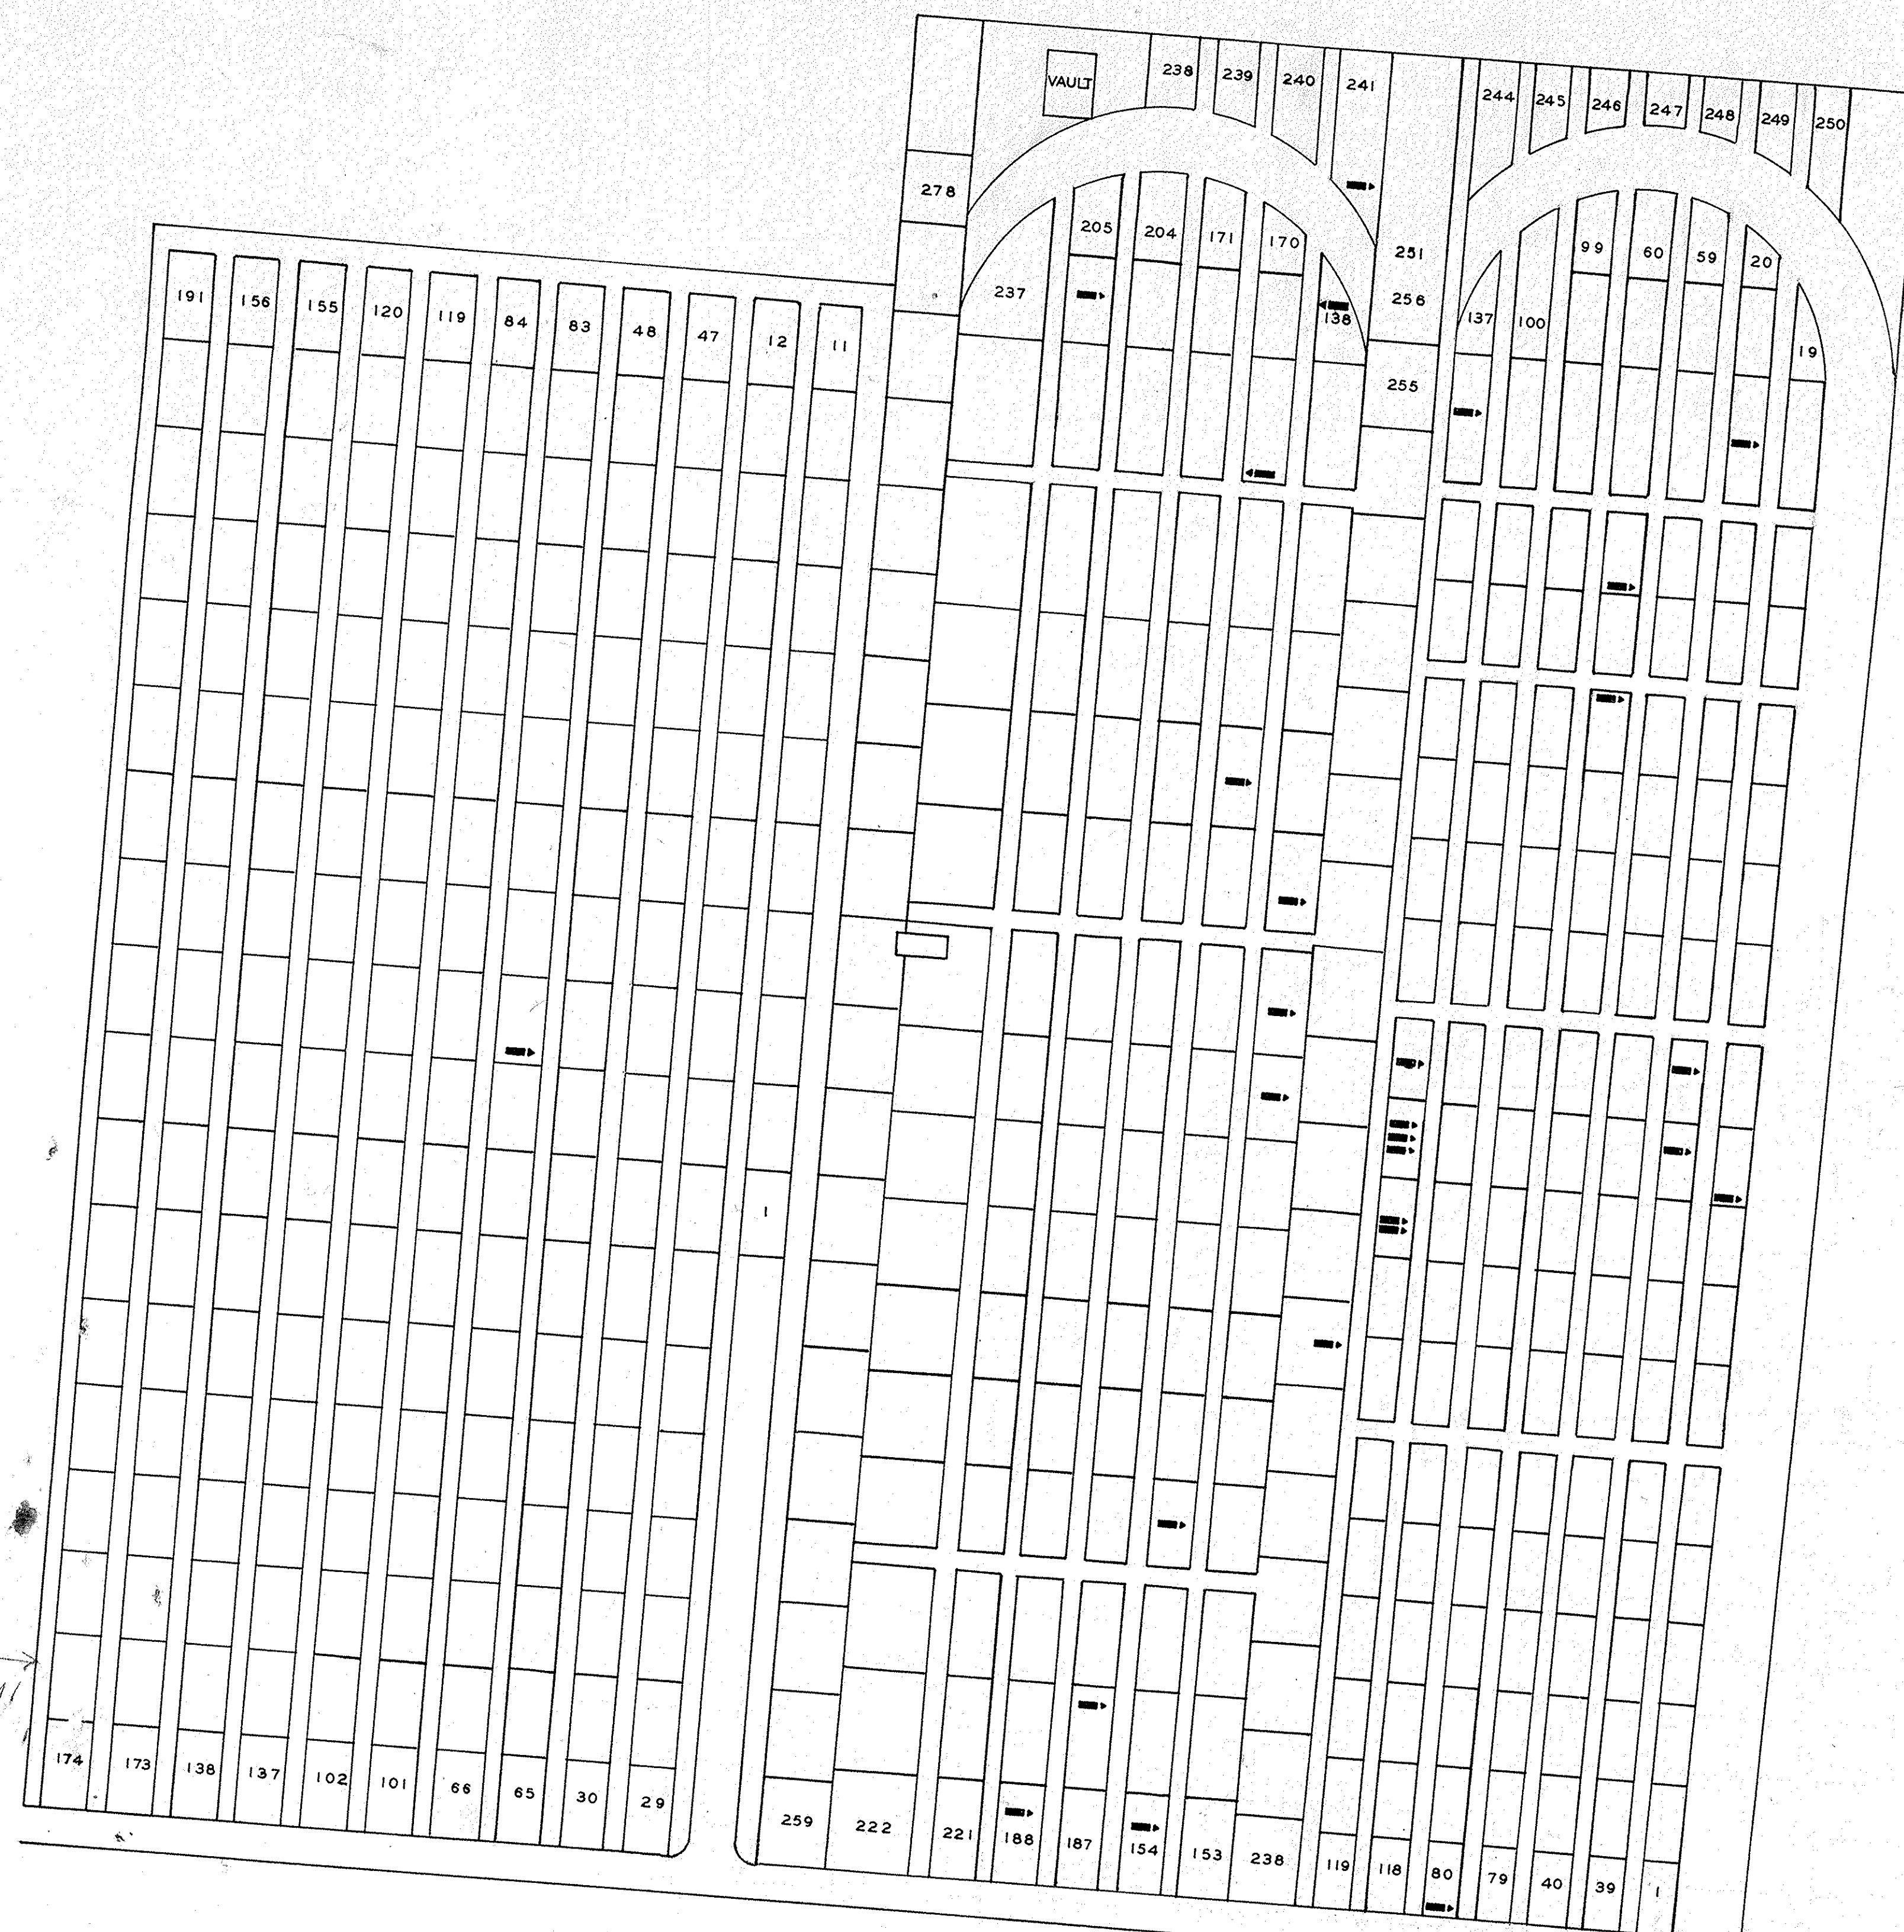

NAME	LOT	GRAVE	WAR
BIGGS GEORGE W	63	1	19
BITLEY STEPHEN	165	4	10
BROWN GEORGE	143	3	19
CLARK GEORGE C	144	3	19
CLARK GEORGE F	168	1	19
CLARK NAHAM	186	1	10
DE LONG GEORGE	241	1	19
GIFFORD JOHN N	157	3	19
GRAVES CHARLES W	136	4	19
HAMMER ADAM	30	4	19
MC ROBERTS ALBERT	22	4	19
MC ROBERTS CHAS	127	3	19
MC ROBERTS ERWIN	127	4	19
MC ROBERTS PAUL S	11	1	31
MONROE ALLEN J	188	5	19
PROBERT ALBERT B	206	4	19
SHERBURNE CHAS H	145	4	19
STONE E G	80	1	19
TURNER WILLIAM	29	4	19
WHEELER JESSE C	65	6	19
WHITNEY N H	154	4	19
WORCESTER NORTON T	129	3	19
WORCESTER ORLANDO H	128	4	19
WORCESTER S P	128	3	10
WORCESTER WM W	128	2	19
YOUNG MARSHALL DR	148	3	19
CLARK ISAAC	138	3	10
ROOT FRANK	75	1	19

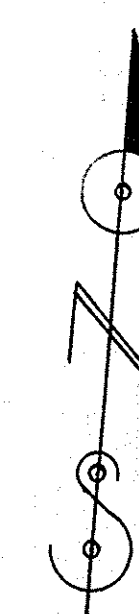

N 47

PITTSFIELD EAST

LORAIN CO PITTSFIELD TWP

OFFICIAL PROJECT NOS 465-42-3-467
AND 665-42-3-232

LEGEND HISTORY

① WAR OF 1812

② WAR OF THE REBELLION

③ WORLD WAR

SCALE 1"=20'

2.32 ACRES

SH 303