


S. R. 511

GRIGGS ROAD

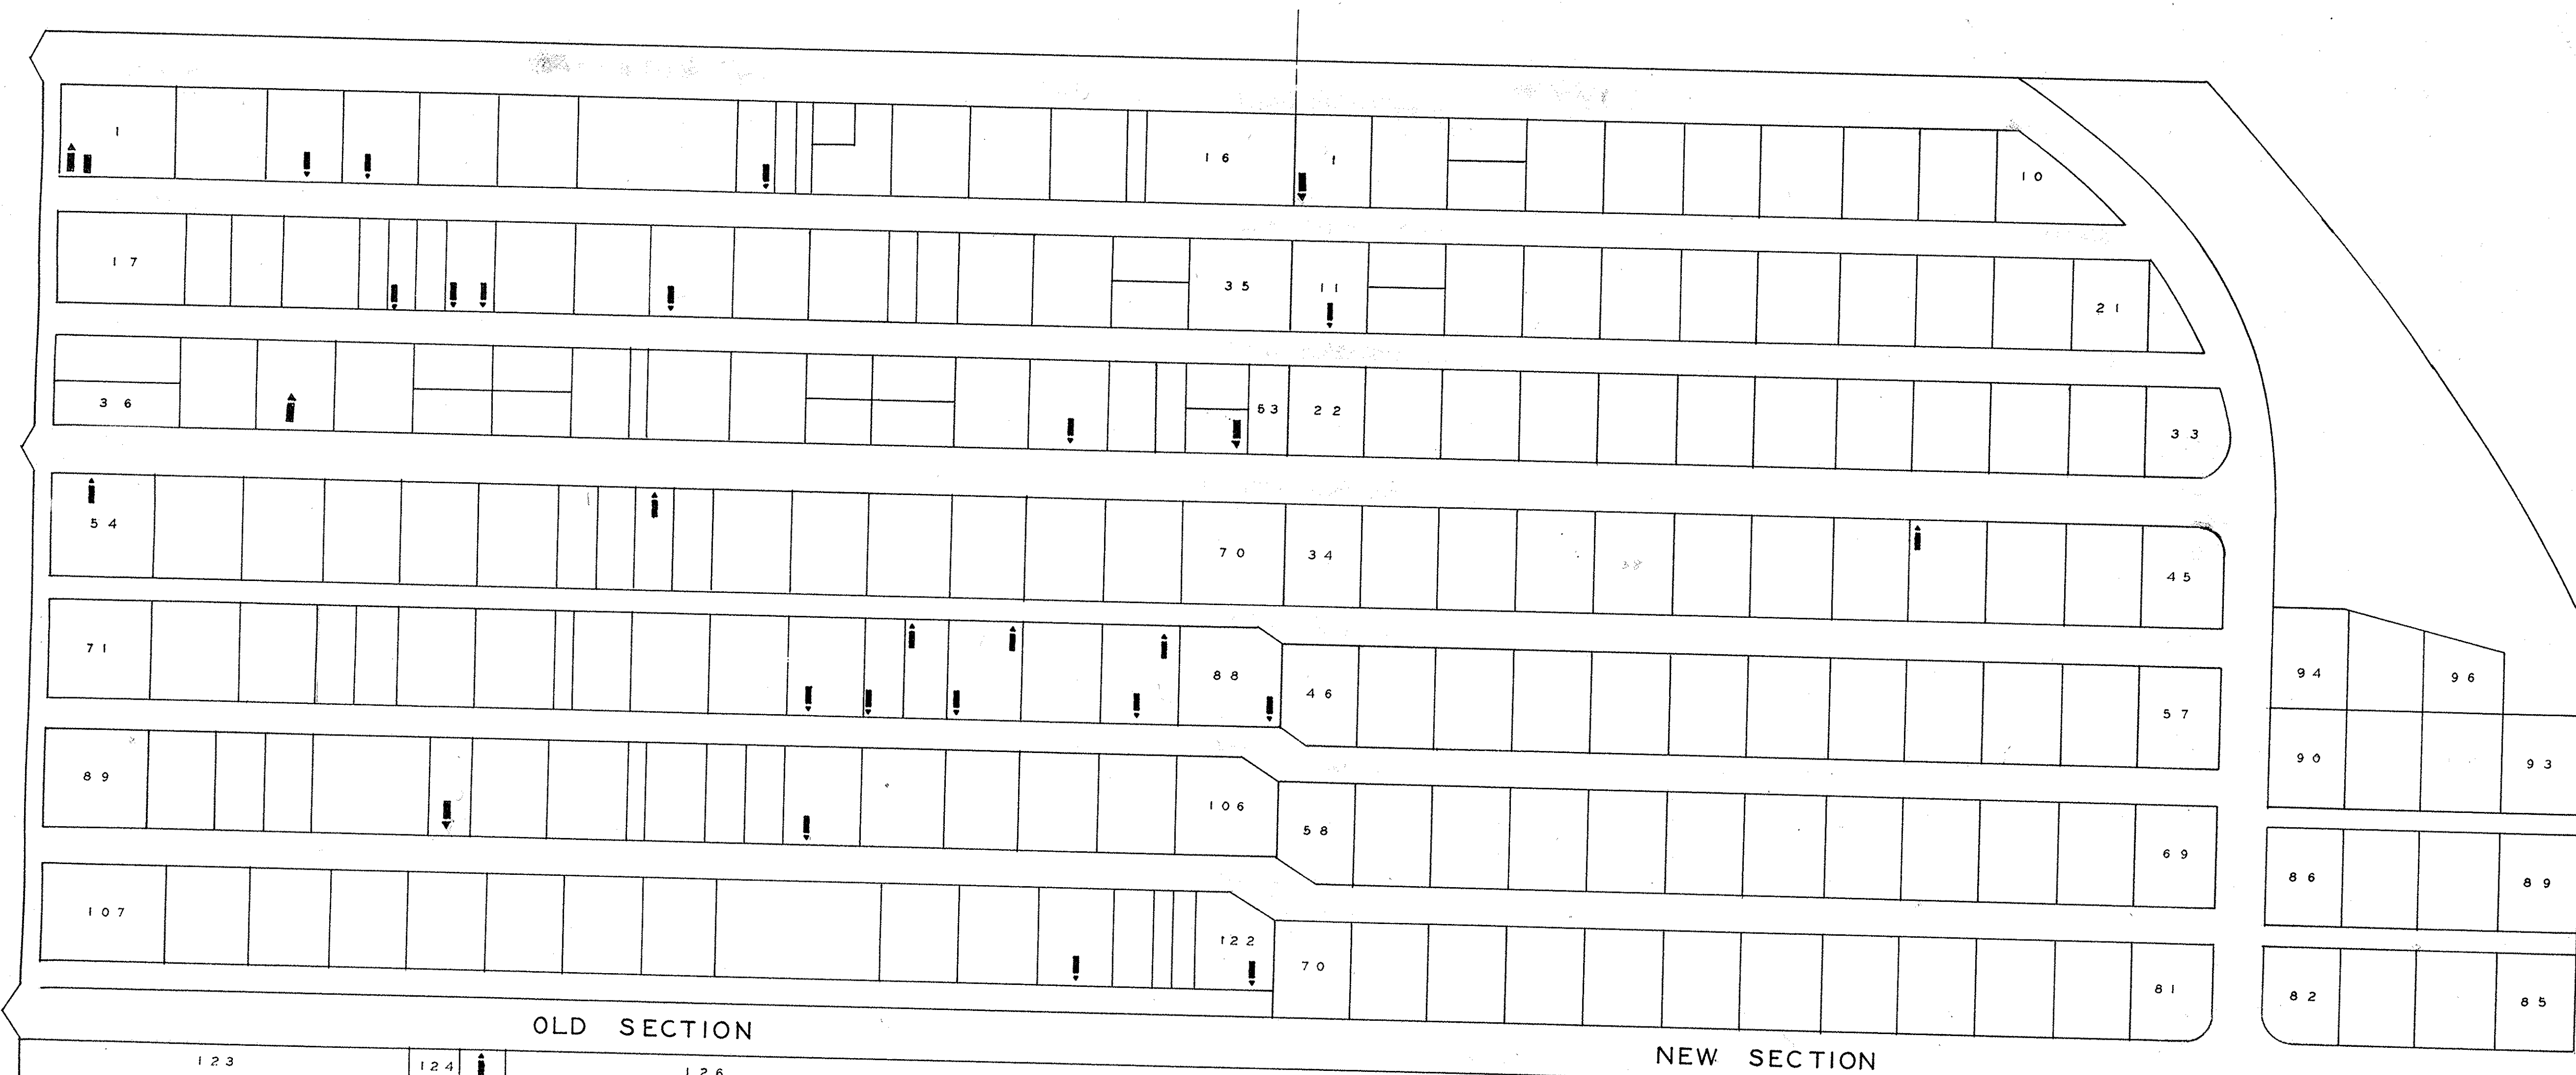

OLD SECTION

NAME	LOT	GRAVE	WAR
ALLEN EDWARD	8	1	19
BARNES MILO B	84	6	19
BITTEL EDWARD	85	2	19
BLAIR WM H	4	7	19
CALLIN WM V	49	5	19
CHAMBERLIN JOHN	27	7	19
COATS JOSIAH R	118	5	19
CRAPO HENRY C	3	5	19
DACNON PETER	24	1	19
DACNON JOHN	24	5	19
DAGNAN JAS	22	3	19
FOWLER GEORGE	83	5	19
FURMAN C H	125	2	19
GARRISON JOSEPH B	11	5	19
KNAPP NEWELL A	54	8	19
MITCHELL ADELBERT	87	2	19
MITCHELL GEORGE C	85	9	19
MITCHELL SIDNEY C	87	5	19
RICHARDSON WM H	122	3	19
SCROBY GATES	101	7	19
STEBBINS FRED W	88	1	19
TINKER N	62	4	19
POND A	82	7	19
PHILLIPS	38	3	19
BRAMAN JONATHAN WM	1	2	19
BRAMAN S G	1	1	19
DYER WILLIAM W	52	4	19
SMITH ABRAHAM	94	2	19

NEW SECTION

FARMER CHAS. G	42	10	19
HANLEY JOHN	1	1	19

N 54

-020-

ROCHESTER

LORAIN CO. ROCHESTER TWP.

OFFICIAL PROJECT NOS 465-42-3-467

AND 665-42-3-232

LEGEND

HISTORY

(19) CIVIL WAR

SCALE 1" = 20'

2.60 ACRES

