


COLUMBIA TOWNSHIP

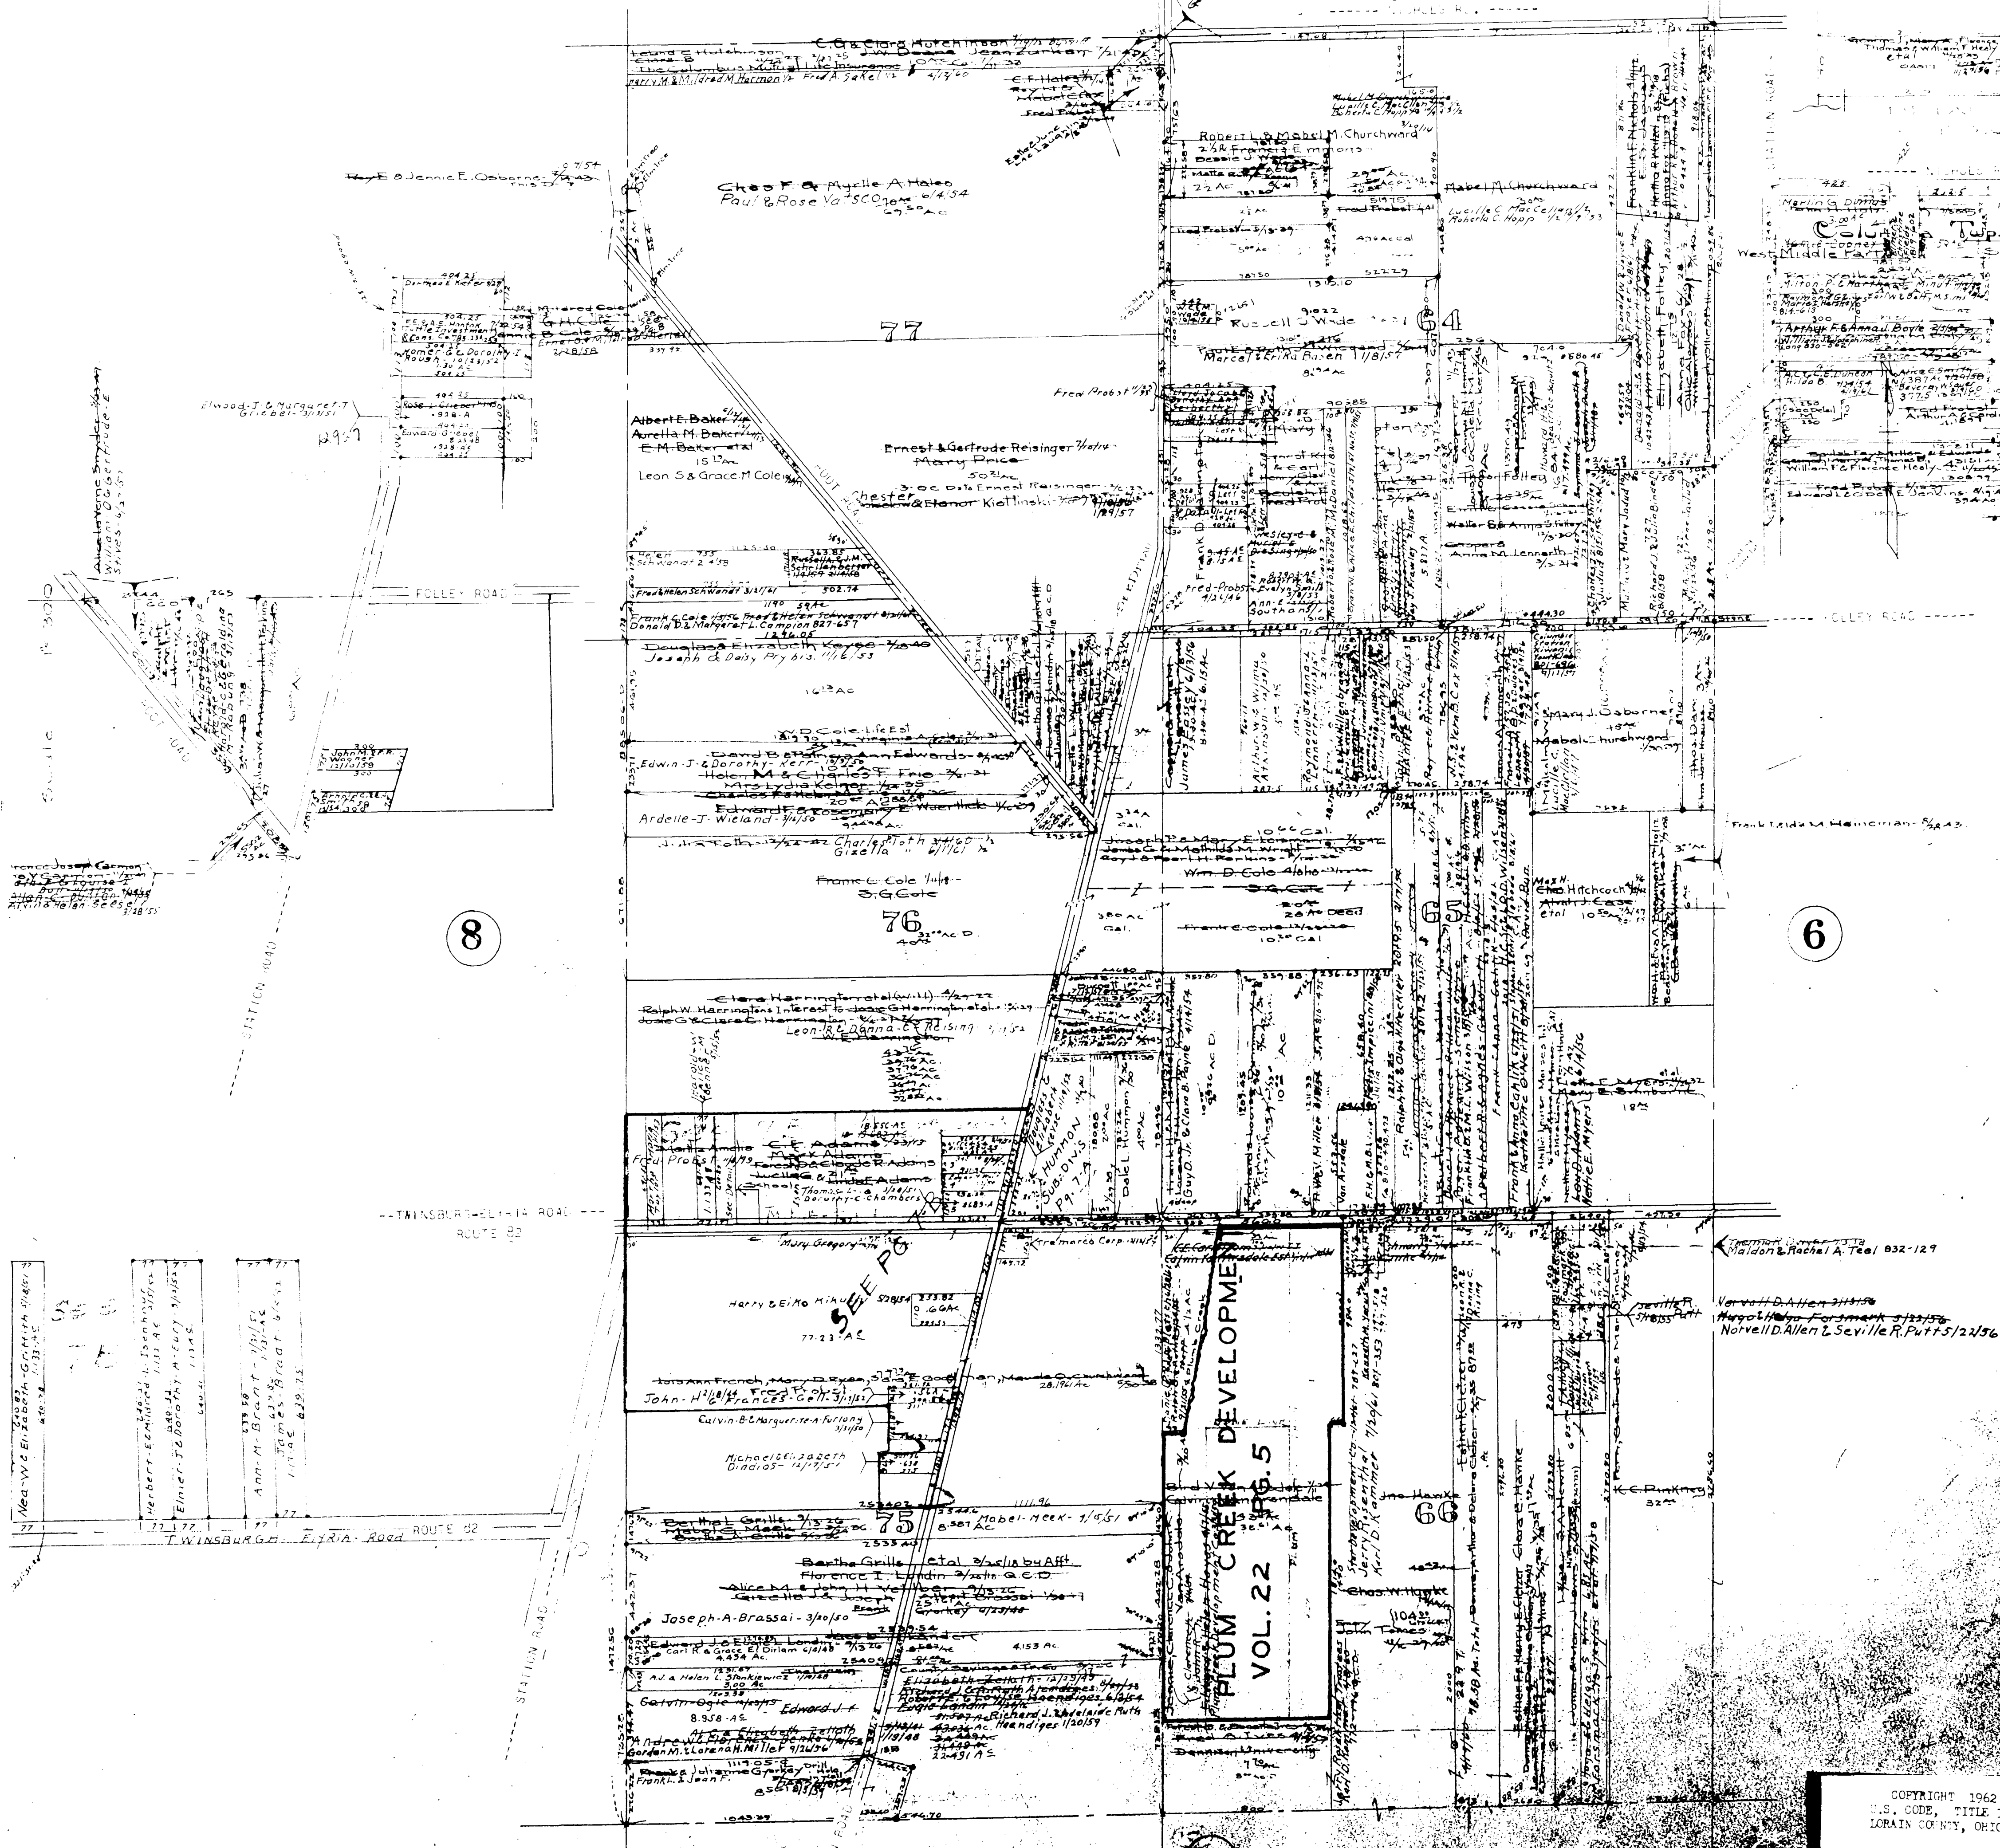


COPYRIGHT 1962
 U.S. CODE, TITLE 17
 LORAIN COUNTY, OHIO
 Reproduced by,
 Allied Microfilm Corp.
 Akron, Ohio

HUMMON SUBDIVISION

No. 1. 2

COLUMBIA TWP.
SCALE 1"=50'
Lots in Blank, Dale Hummon
Vol. 16, Pg. 13.
No. 2 Vol. 16 Pg. 25-A

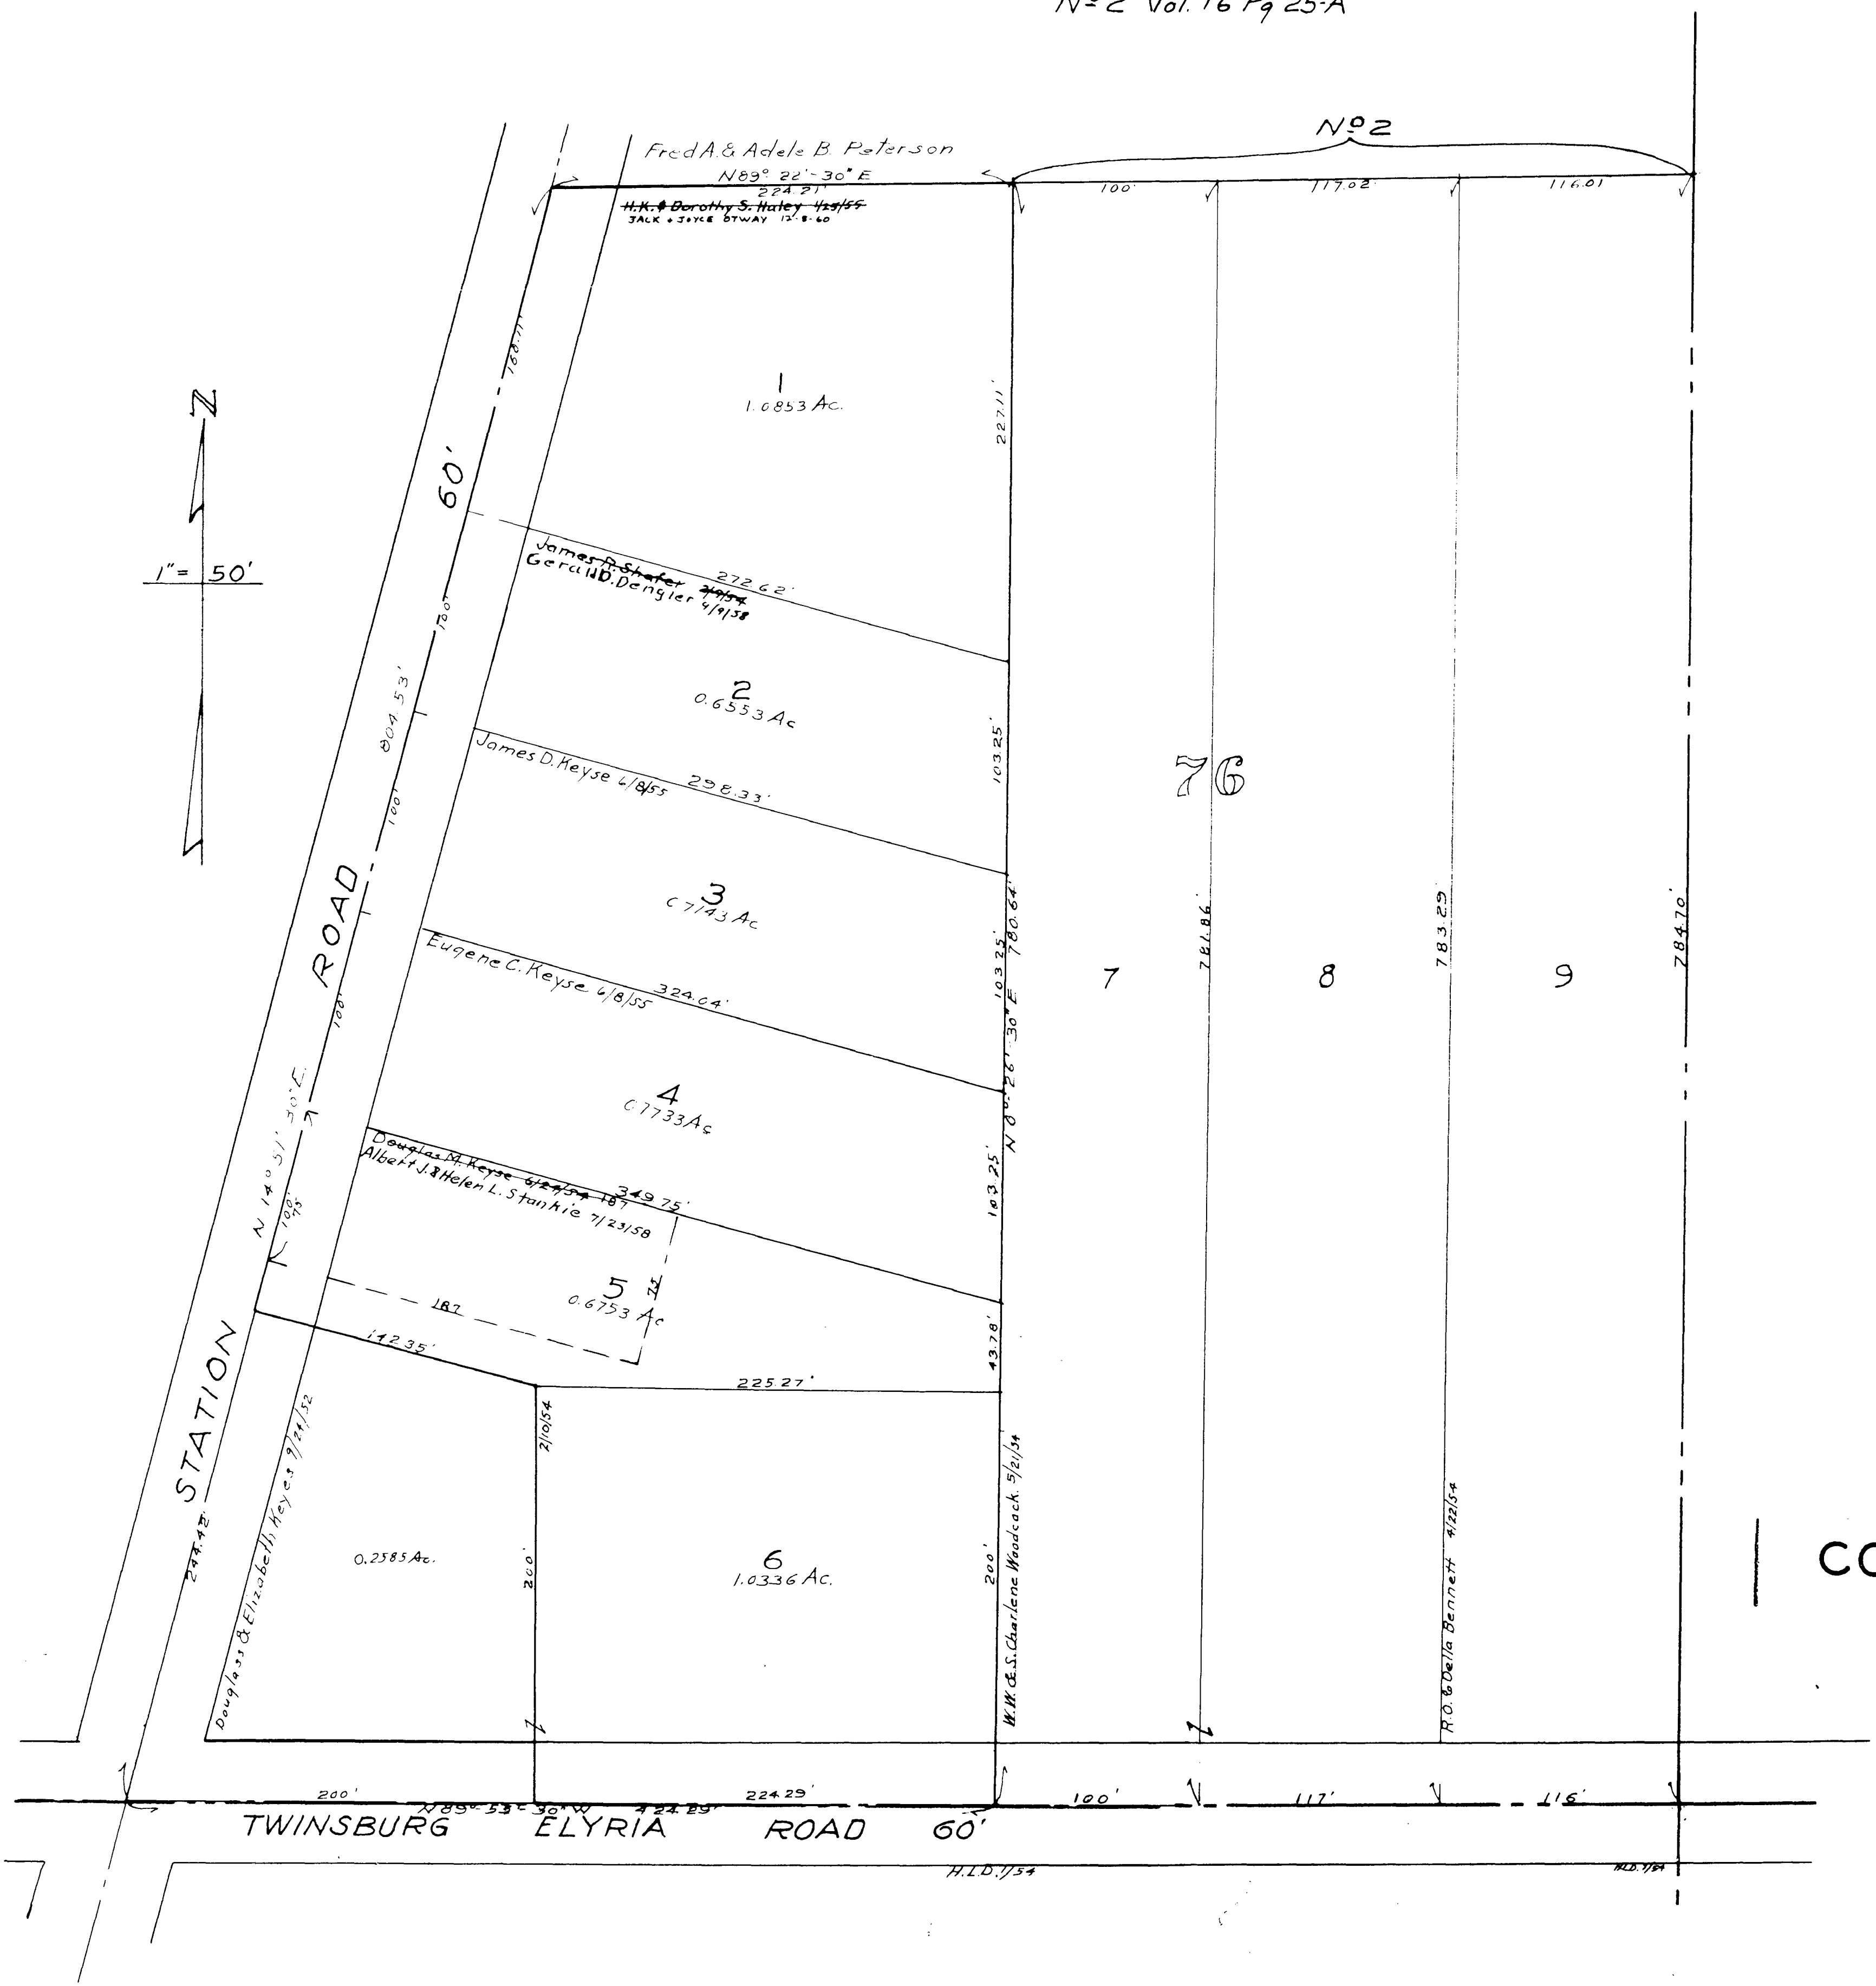


COLUMBIA TOWNSHIP

COPYRIGHT 1962
 U.S. CODE, TITLE 17
 LORAIN COUNTY, OHIO
 Reproduced by,
 Allied Microfilm Corp.
 Akron, Ohio

85 76

86 75

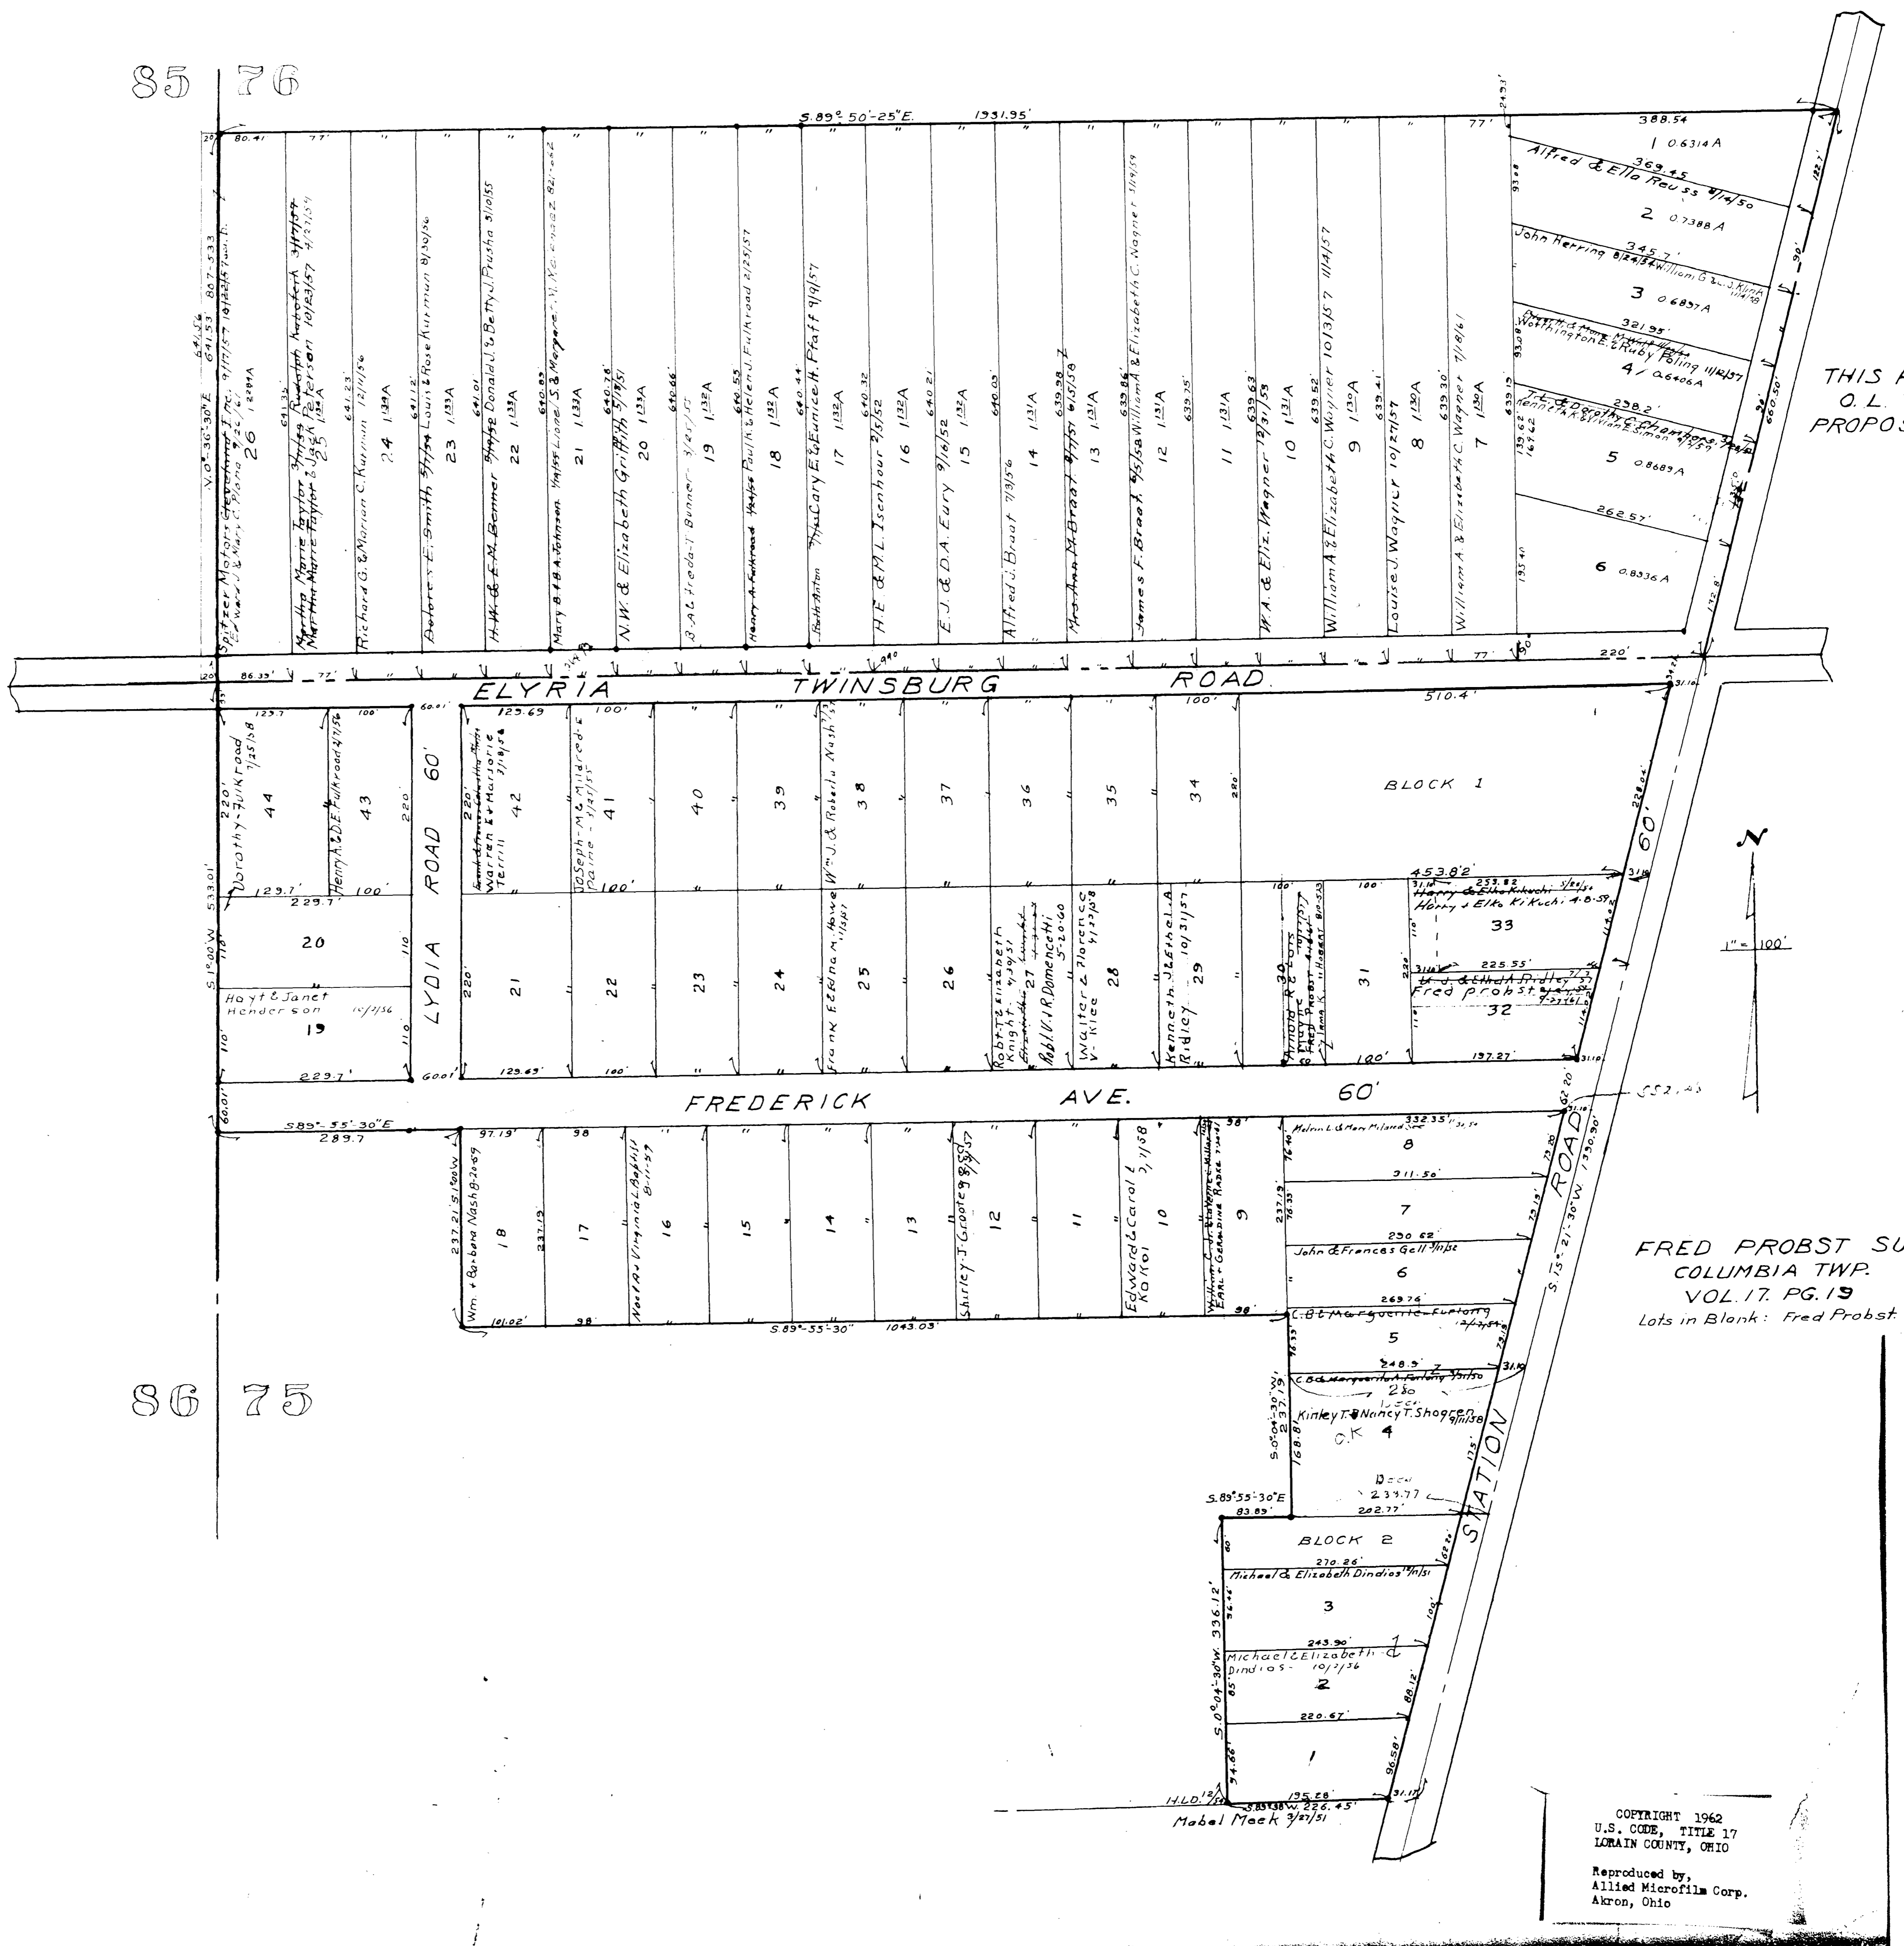

THIS PART
O.L. 76
PROPOSED.

FRED PROBST SUB.
COLUMBIA TWP.
VOL. 17, PG. 19
Lots in Blank: Fred Probst

COPYRIGHT 1962
U.S. CODE, TITLE 17
LORAIN COUNTY, OHIO
Reproduced by,
Allied Microfilm Corp.
Akron, Ohio

COLUMBIA TOWNSHIP